


Ground Floor Plan

1 : 50



Scale 1 : 50

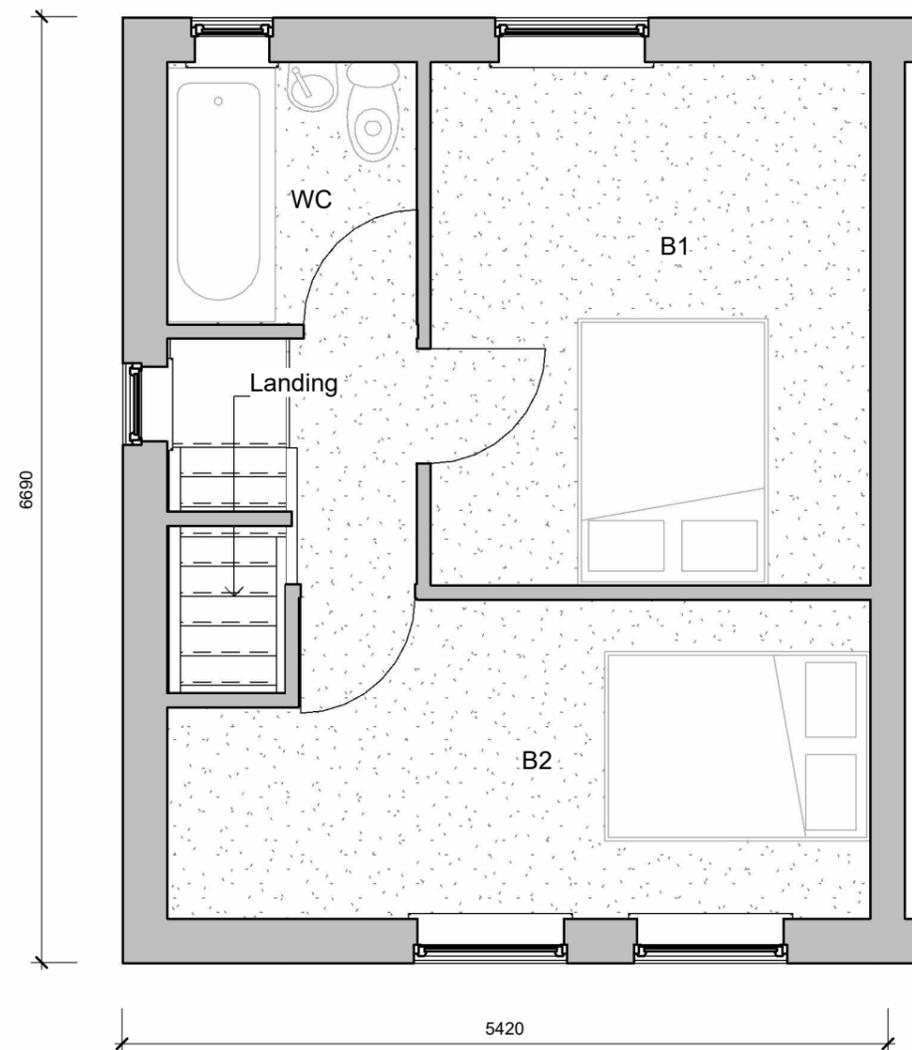

First Floor Plan

1 : 50

Area Schedule
Total Habitable Area
60 m ²

Project Title
MR D SHIRT
 17 COLUMBIA ST, BARNSELY. S70 4LE
PROPOSED EXTENSION

Drawing Title
Existing Floor Plans
A3

Scale	Drawn By	Date
1 : 50	BN	NYI
Drawing No.	Revision	
A102	A	

NORTH CONSTRUCTION:
DESIGN & BUILD
from conception to completion
 26 Church St.
 Gawber
 S.Yorks
 S75 2RH
 Tel: 01226 828972
 Mob: 07974116241