


Drawing No.	Rev No.
MKB001 -004	


DO NOT SCALE: Contractor to check all dimensions and report any omissions or errors

**NOTES**

STEEL SUPPORT BEAM 2 No. 152 x 152 x 23 UC.  
BOLTED TOGETHER WITH SPACERS AT 600 C/CRS.  
BEAM TO HAVE 30 MINUTE FIRE PROTECTION.

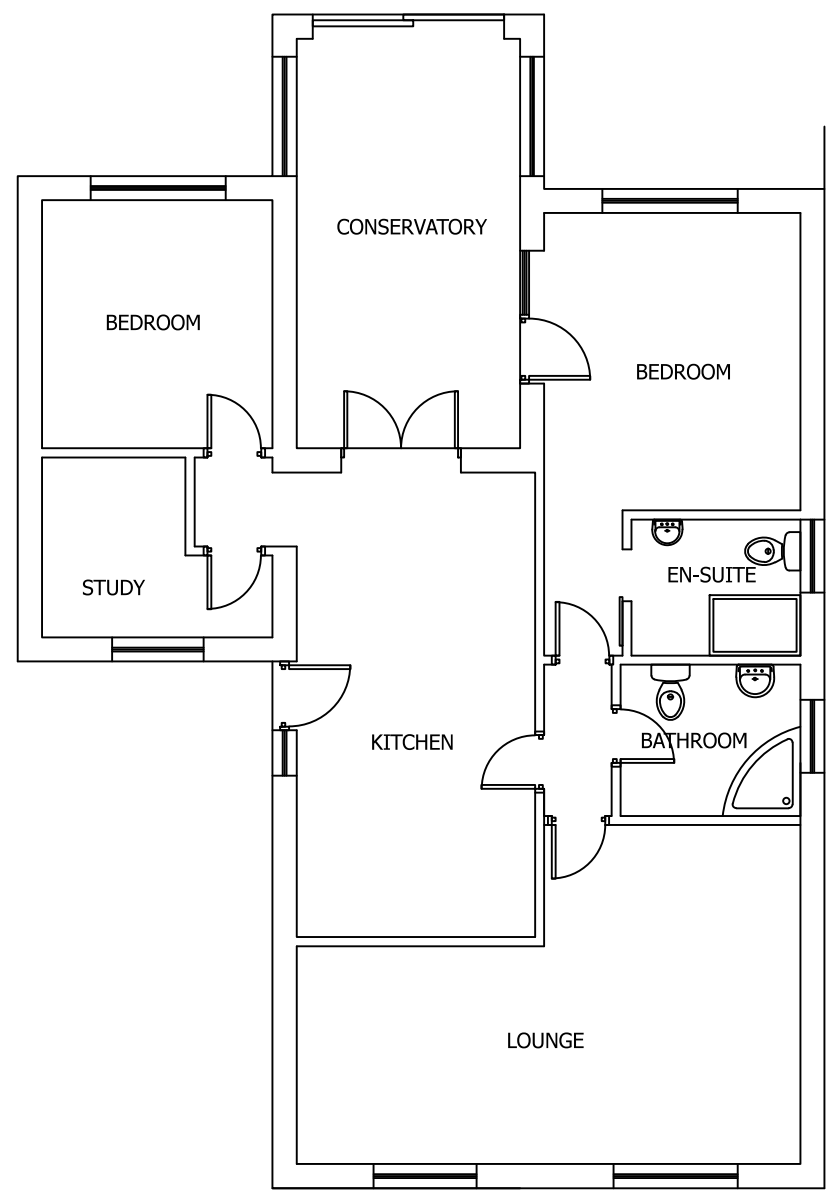

EXISTING GROUND FLOOR PLAN  
SCALE 1:100 AT A3

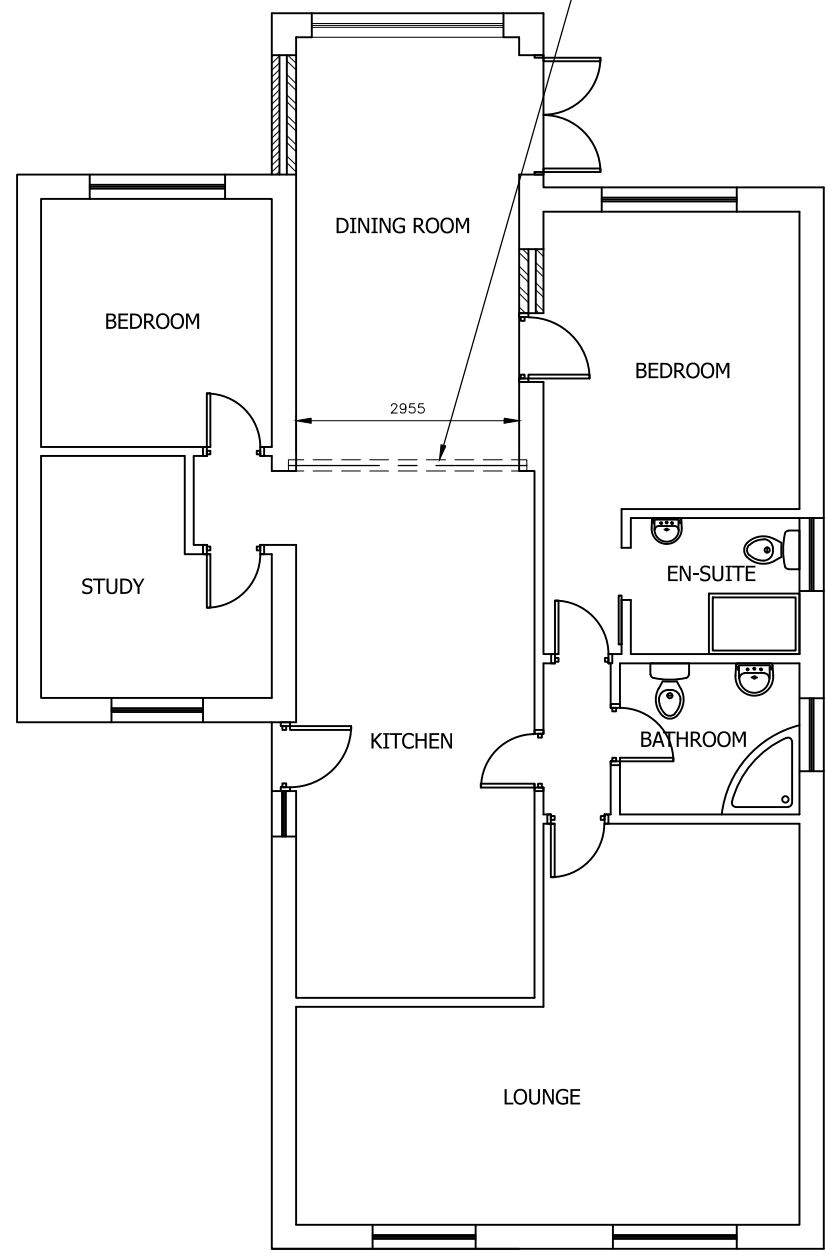

PROPOSED GROUND FLOOR PLAN  
SCALE 1:100 AT A3

Rev	Description	By	Chk	App	Date
-----	-------------	----	-----	-----	------

JRB DESIGNS Ltd  
1 Saville Road  
Cudworth  
Barnsley  
S72 8LT  
Tel: 01226 383542  
Fax: 01226 380078  
Mob: 07970 541192  
Email: john@jrbdesigns.co.uk

This drawing is copyright. © jrbdesigns Ltd.

Client **MR. K BURTON**

Drawing Title **PROPOSED PLANS**

Address **1 KESWICK WALK  
ARDSLEY  
BARNSELY  
S71 5DU**

Project Title: **PROPOSED ROOF  
MODIFICATIONS**

Purpose of Issue: **PLANNING**

Drawing Status **FIRST ISSUE**

Scale at A3 AS SHOWN	Drawn By JRB	Date 15/01/2018
Checked By	Date 15/01/2018	Approved By Date 15/01/2018

Project No. <b>MKB001</b>	Drawing No. <b>004</b>	Revision <b>-</b>
------------------------------	---------------------------	----------------------

APPROVAL  INFORMATION  TENDER  CONTRACT  CONSTRUCTION