
 


# Site plan for replacement of side door at 1 Field Head Manor

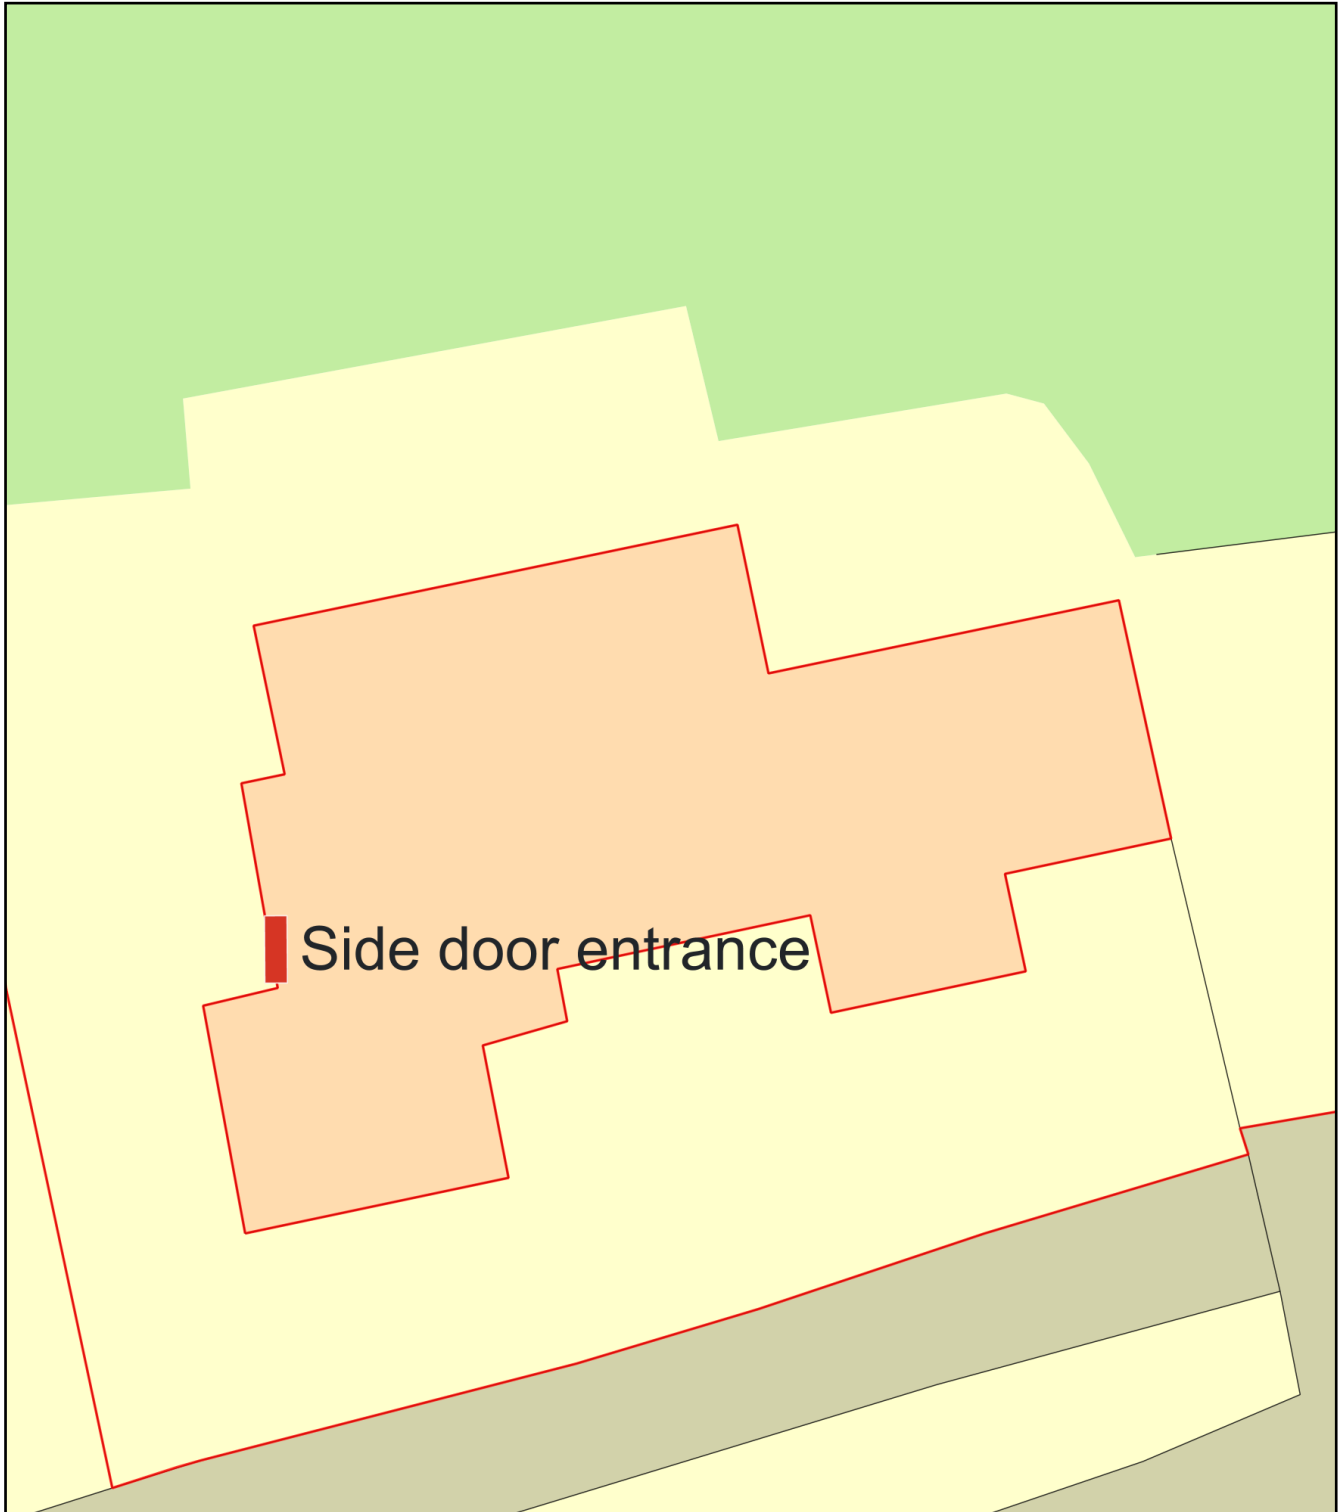

Plan Produced for: Dr Duncan James MacInnes  
Date Produced: 11 Mar 2021  
Plan Reference Number: TQRQM21070145416990  
Scale: 1:200 @ A4