


Design


Site to comply with the following design criteria subject to confirmation of the form of construction and assessment by an external accredited assessor.

Revisions:


Rev	Description	Date	Issued by
P1	Initial issue.	-	SP/NG
P2	Annotations added.	18.08.26	NG/DRP

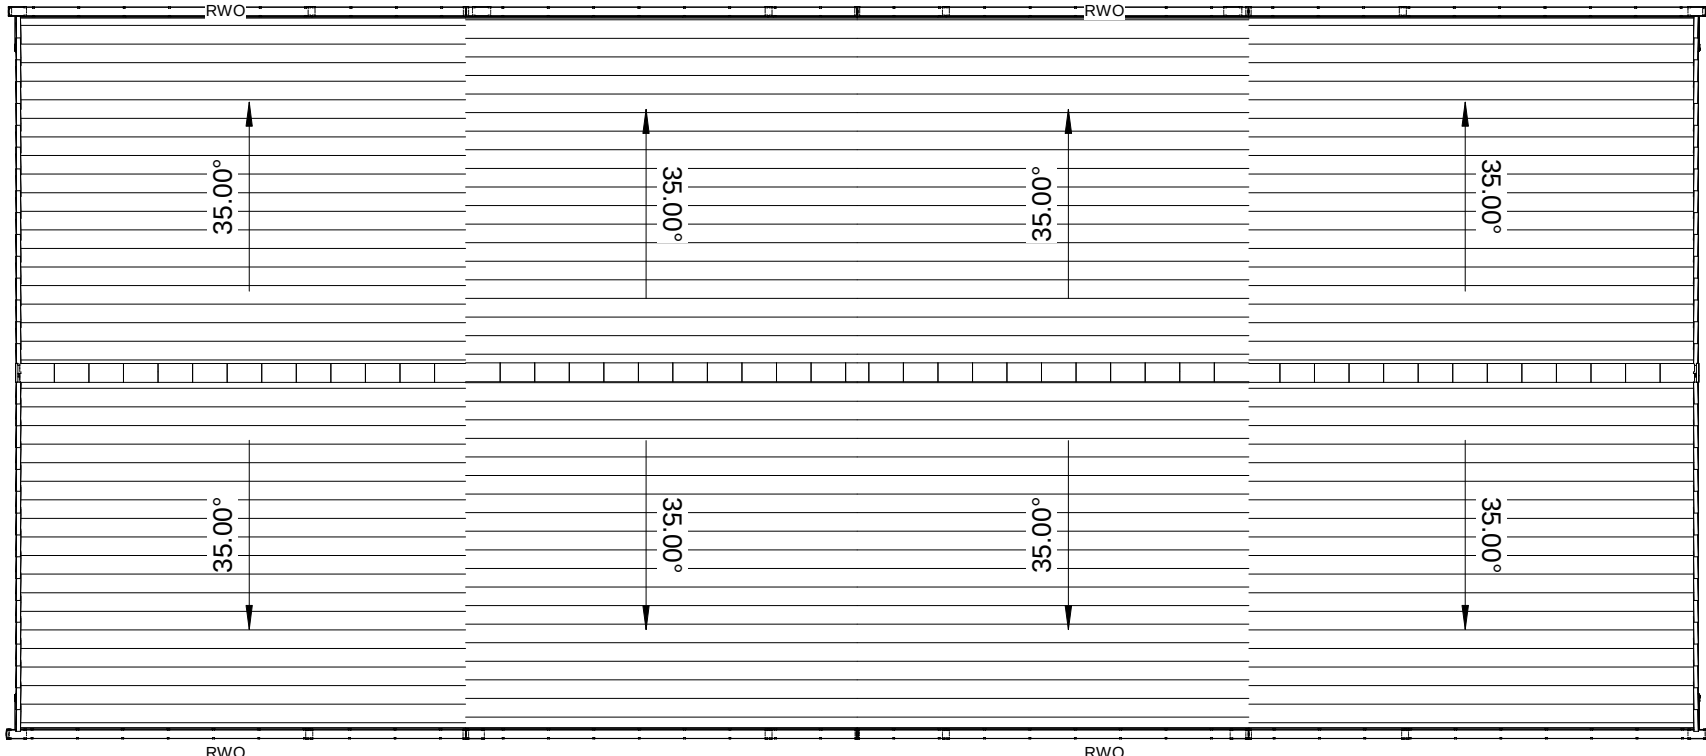

Roof Plan
1 : 100

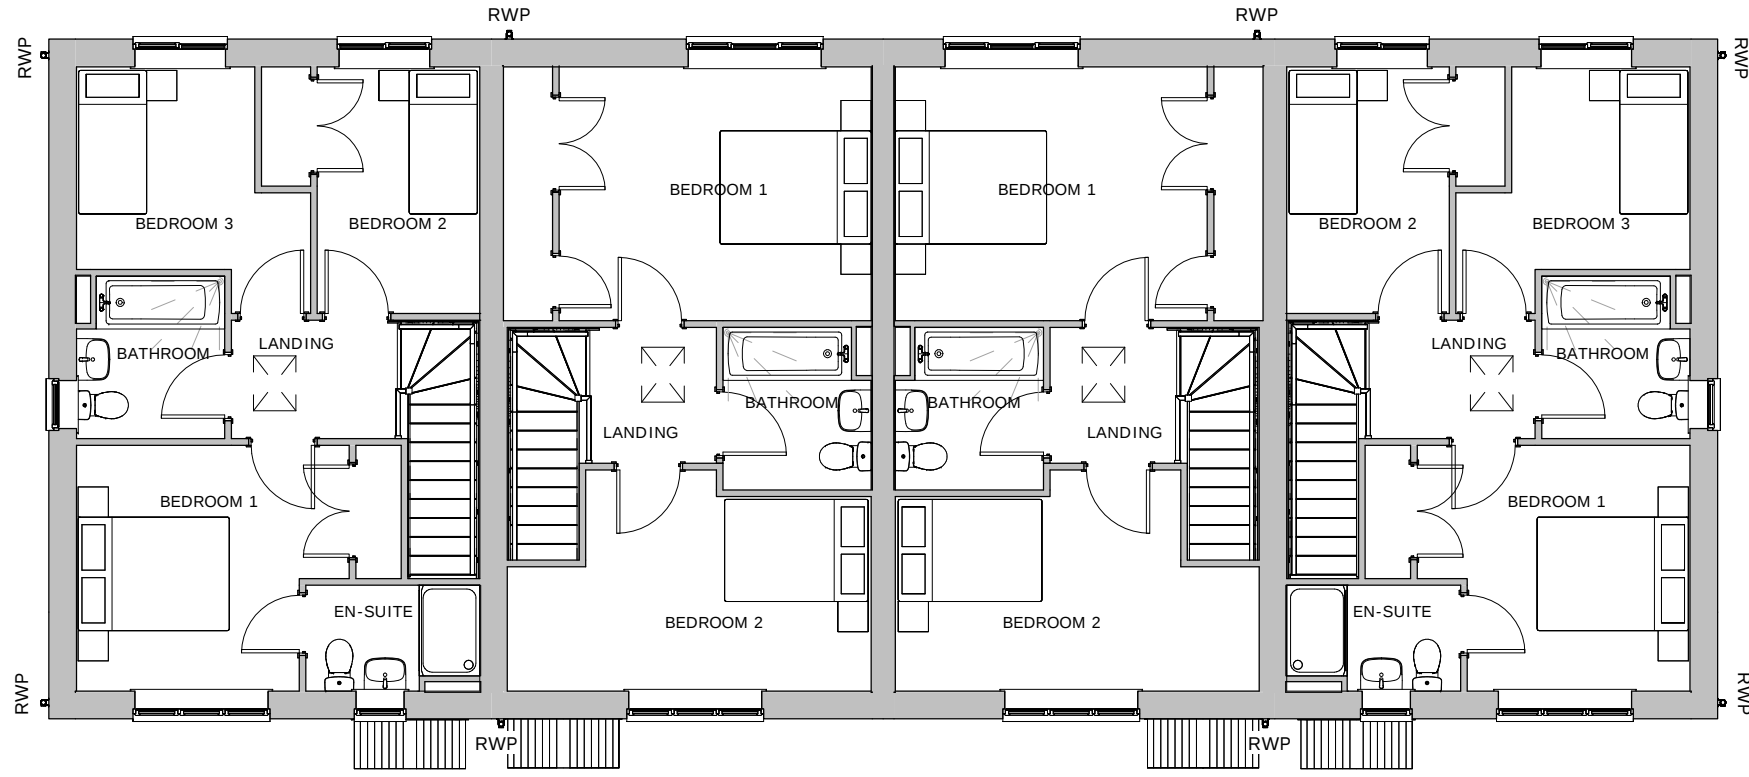

First Floor
1 : 100

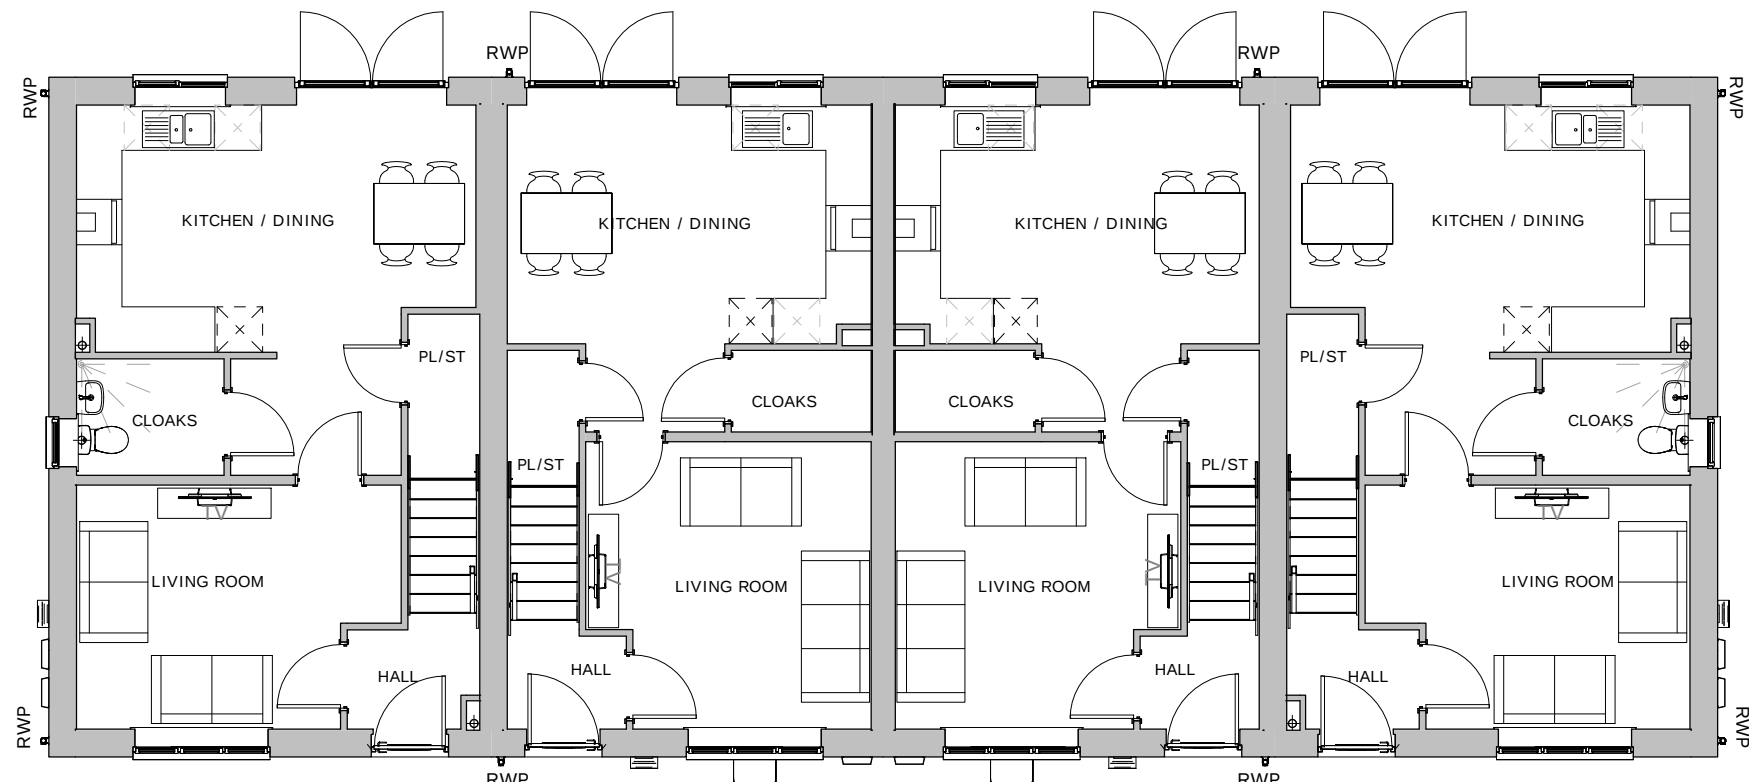

Ground Floor
1 : 100



Front Elevation
1 : 100



Rear Elevation
1 : 100



Side Elevation
1 : 100



Side Elevation
1 : 100

Material Schedule:

1. Main Body facing brickwork colour - red-multi.
2. Soldier Course feature brickwork detailing, heads& cills, colour - dark red.
3. White UPVC window/patio door frames.
4. PAS24 external door - HT 341 (Green) HT 242 (Grey) (white insides).
5. Black UPVC half round / polypipe gutters & square profile down pipes.
6. Dark grey UPVC facias.
7. Boxed eaves detail.
8. GRP door canopy design to be confirmed.
9. Concrete interlocking roof tiles - dark grey.

Key:

- G. Gas Meter Box.
E. Electric Meter Box.
EV. Electric Vehicle Charging Point - Indicative position shown (subject to location on site plan. (DWG no. 4035-49-AWSM-XX-XX-DR-A-002). Indicative PV zone. Position, amount and location to be determined on plot by plot basis. Subject to MEP design.
- PV. Obscure Glazing.

Notes:
Ground levels are indicative, refer to engineers levels drawings.

Plots

63&64&65&66
HT 242 - M4(2)
compliant

HT 341+242+242+341
Terrace
Shaw Lane, Carlton

Vistry Group

Scale	1 : 100 @A1
Date	Feb,2026
Drawn/Checked	SP /NG
4035.49- AWSM- XX- XX- DR- A- 141	
Status	S3
Rev	P2

ACANTHUS
ARCHITECTS