



0 500 1000 1500 2000 2500mm  
SCALE 1:50

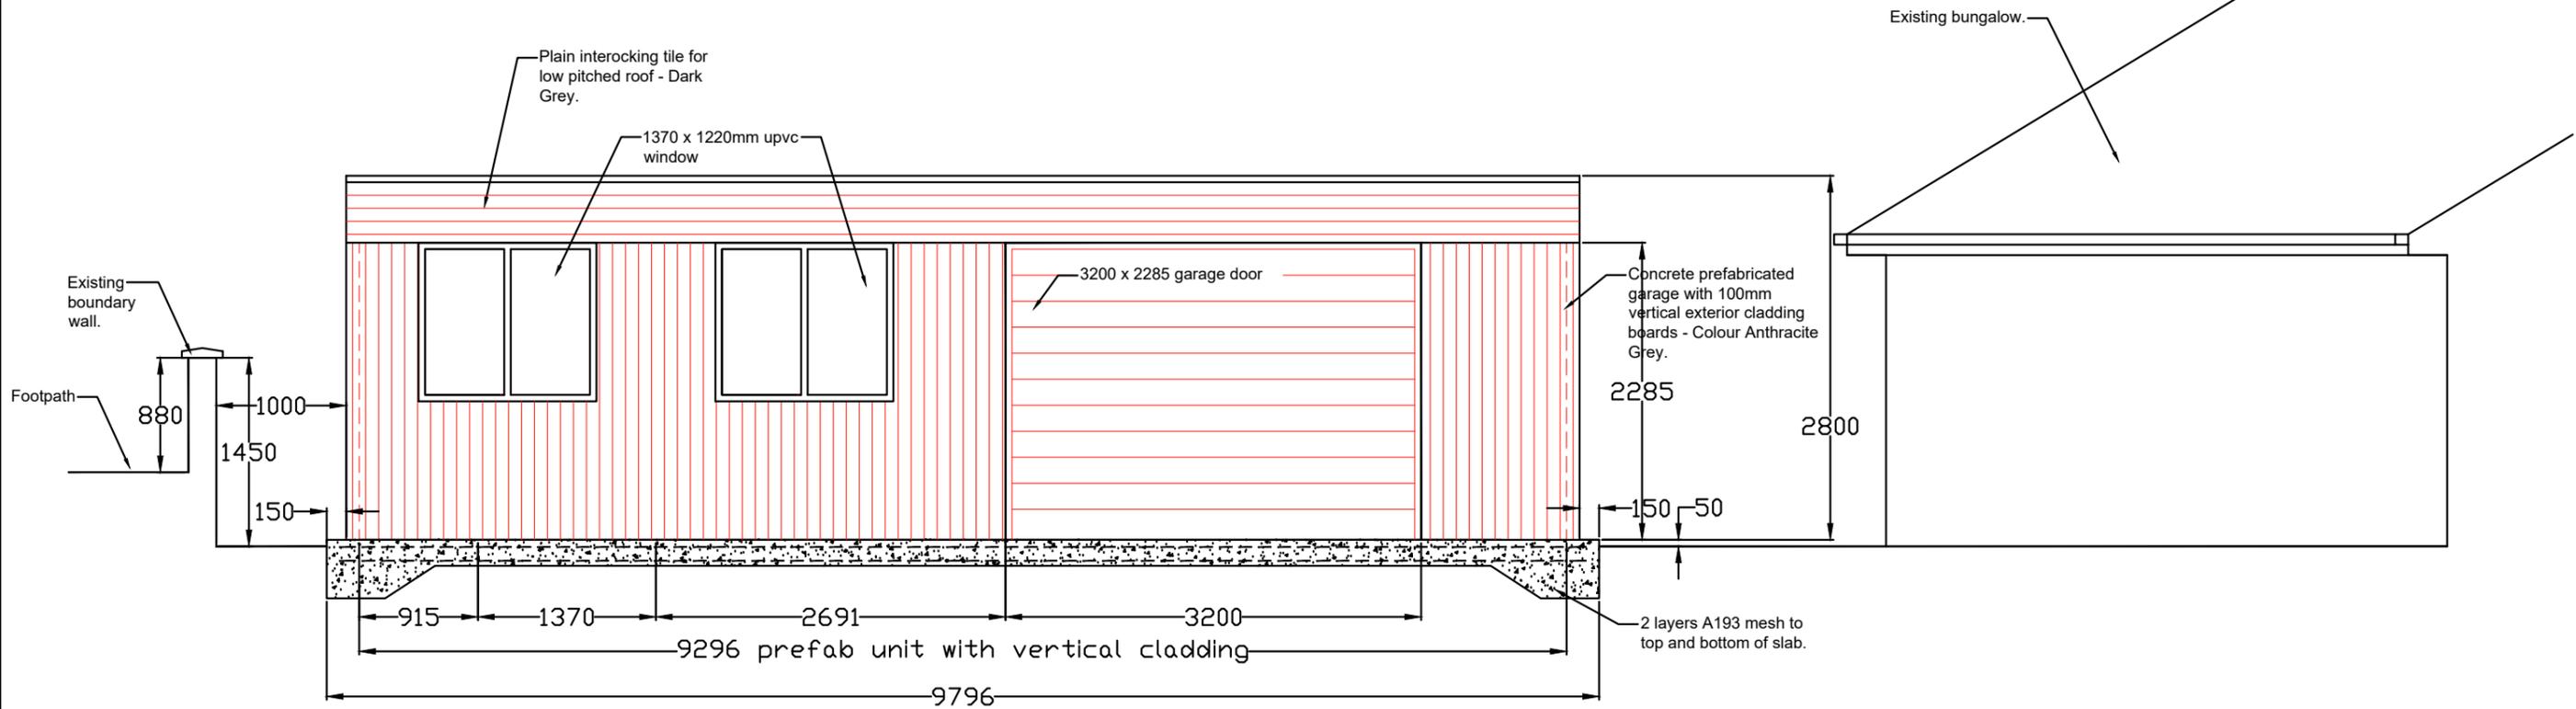

Proposed front elevation  
1:50

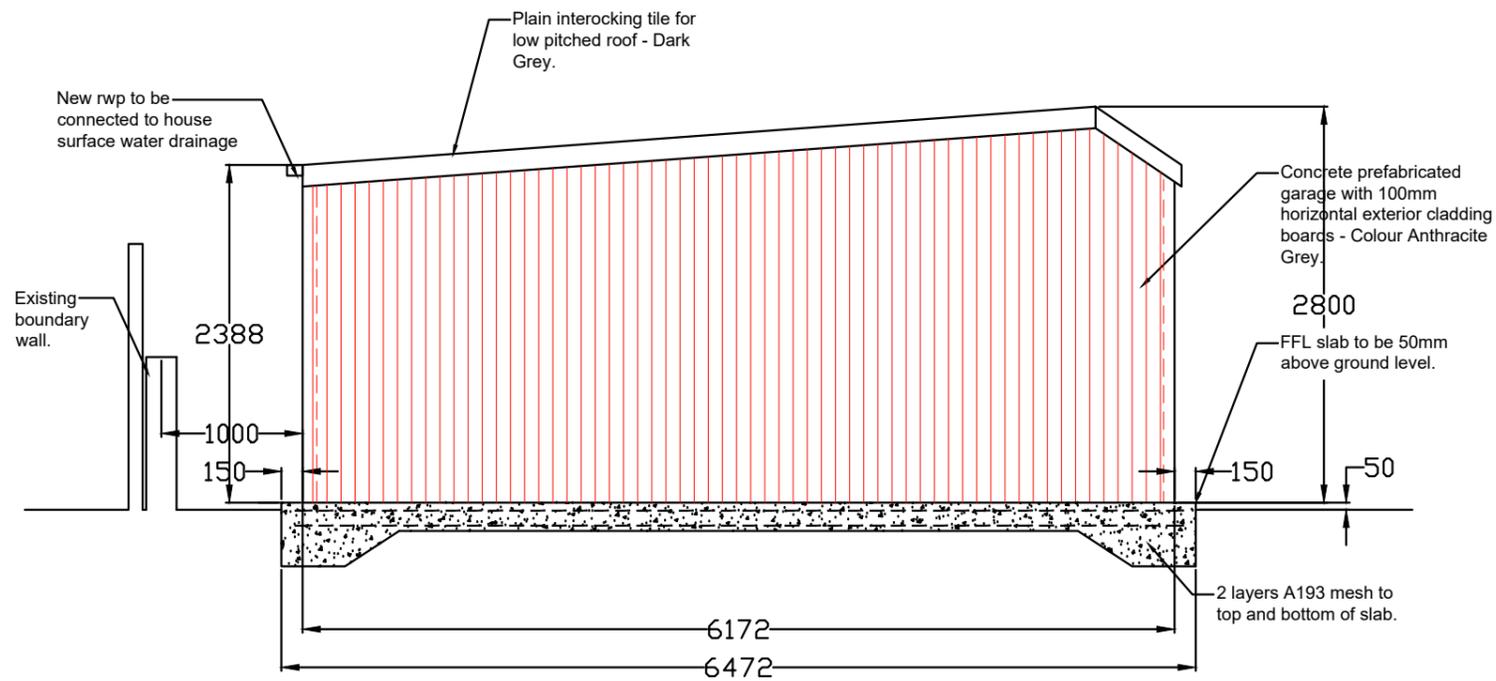

Proposed side elevation  
1:50

Revisions	A. A-----	00-00-00
This drawing is for planning permission only and is not a construction drawing.		
Drawing Title	PROPOSED-FRONT-AND-SIDE-ELEVATION	
Job No. - Dwg No.	JW/2025/03	-
Client:	Mr J Wadsworth 159 Weetshaw Lane Cudworth BARNISLEY S72 8BL	
Scale:	1:50	

