



PENISTONE | 6 SHELLEY CLOSE


Rev	Date	Description	By	Checked
Rev	Date	Comments	BY	BY

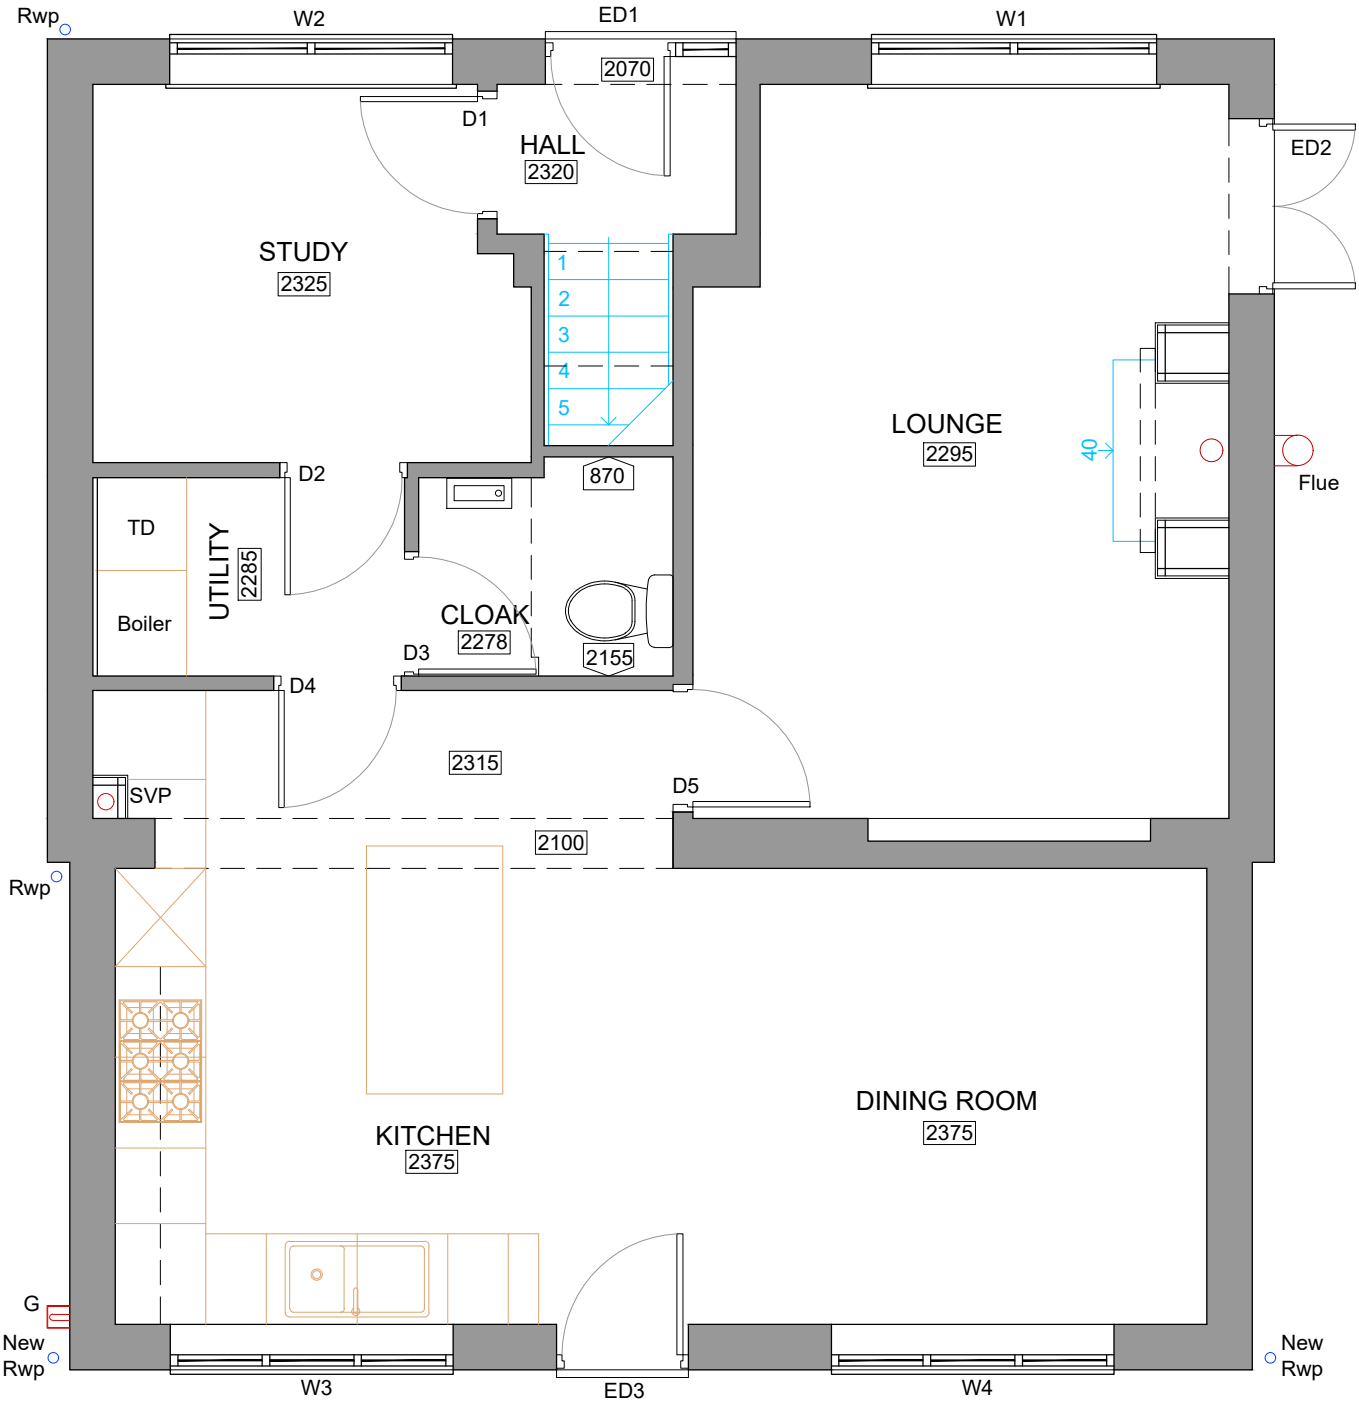

Ground Floor Plan @ 1:50

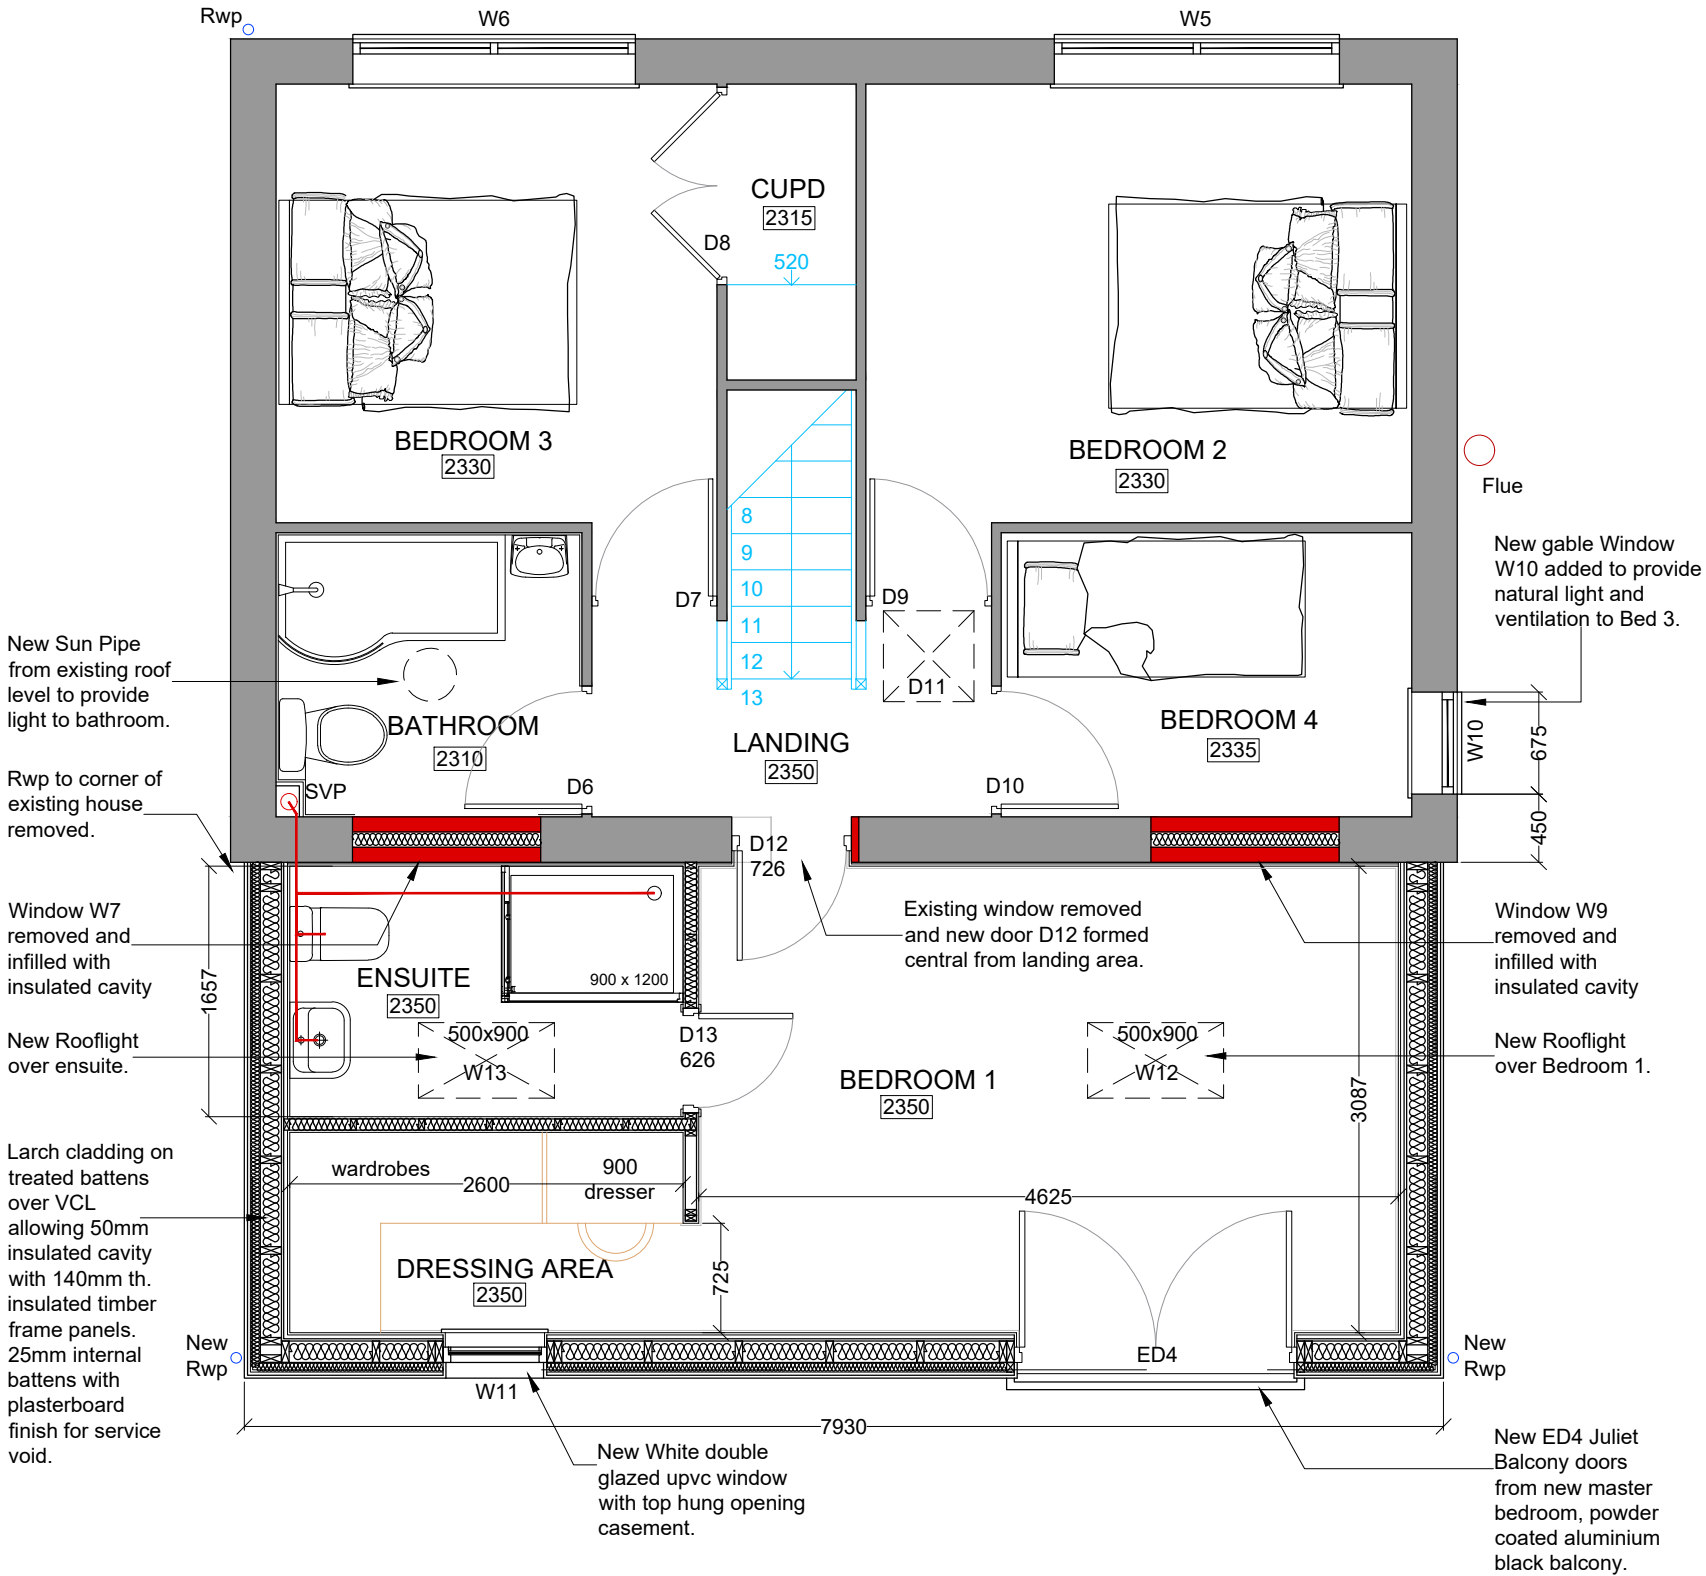


First Floor Plan @ 1:50

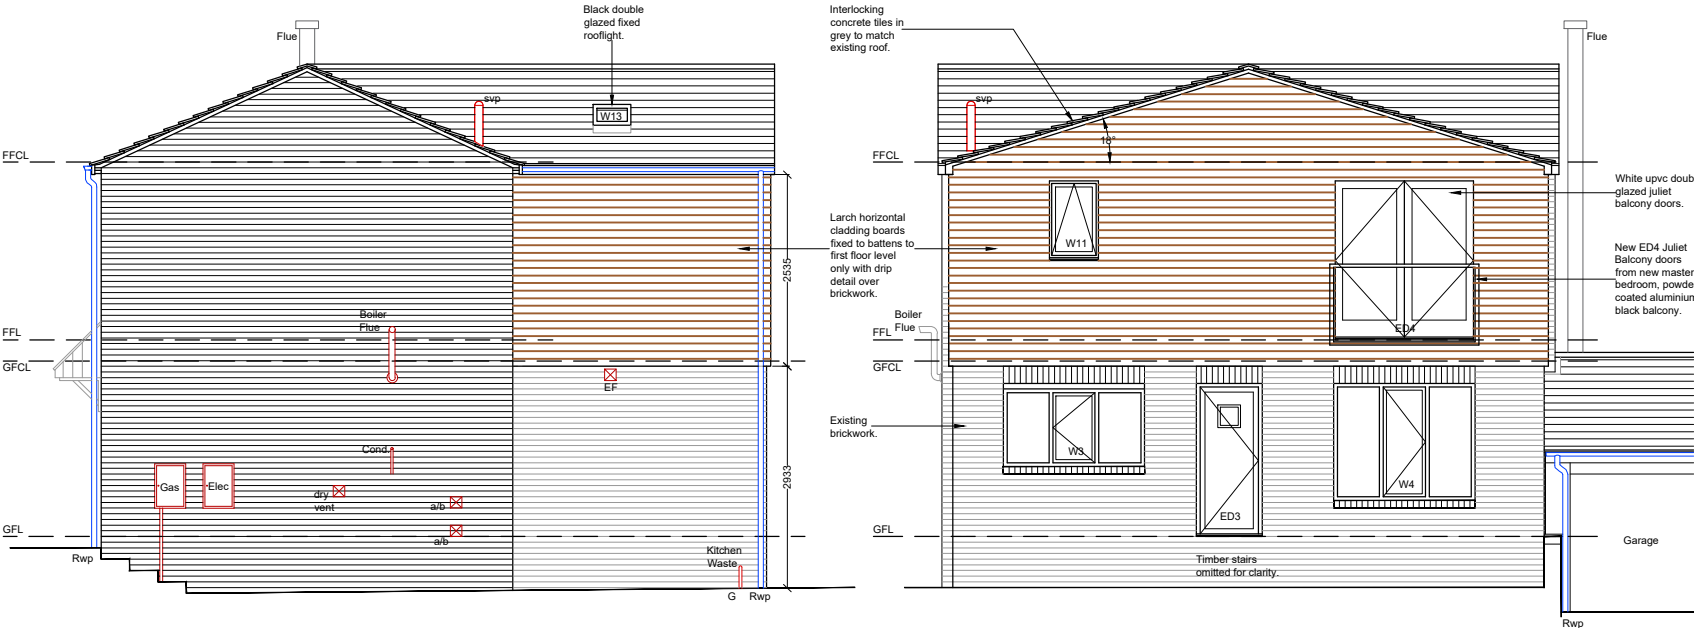

Elevation A @ 1:100

Elevation B @ 1:100

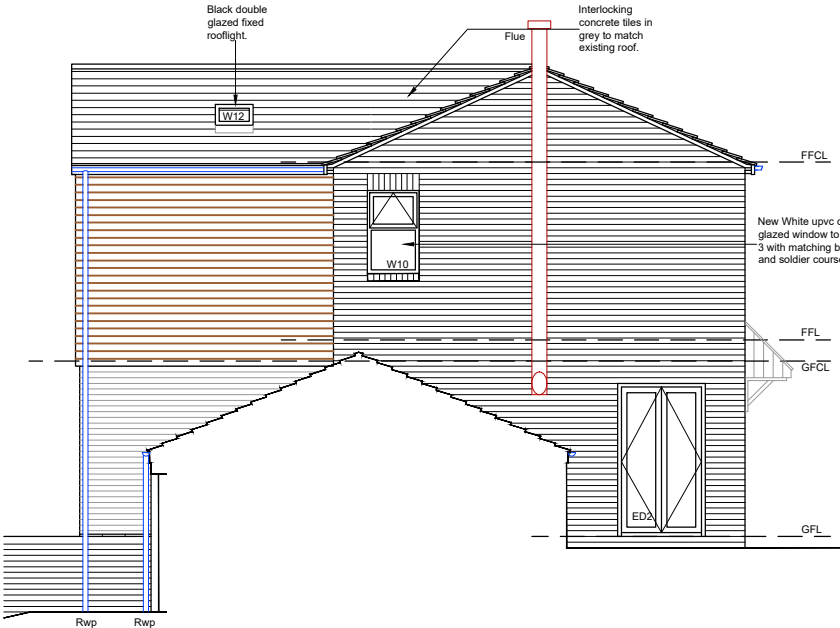

Elevation C @ 1:100



Elevation D @ 1:100

scale: Varied@A2 | drawn by: SBL | date: 08.05.21

Project: 6 Shelley Close
Penistone

Drawing: Proposed Plans & Elevations

Drawing Number:	SC21-03	Revision	-
-----------------	---------	----------	---