


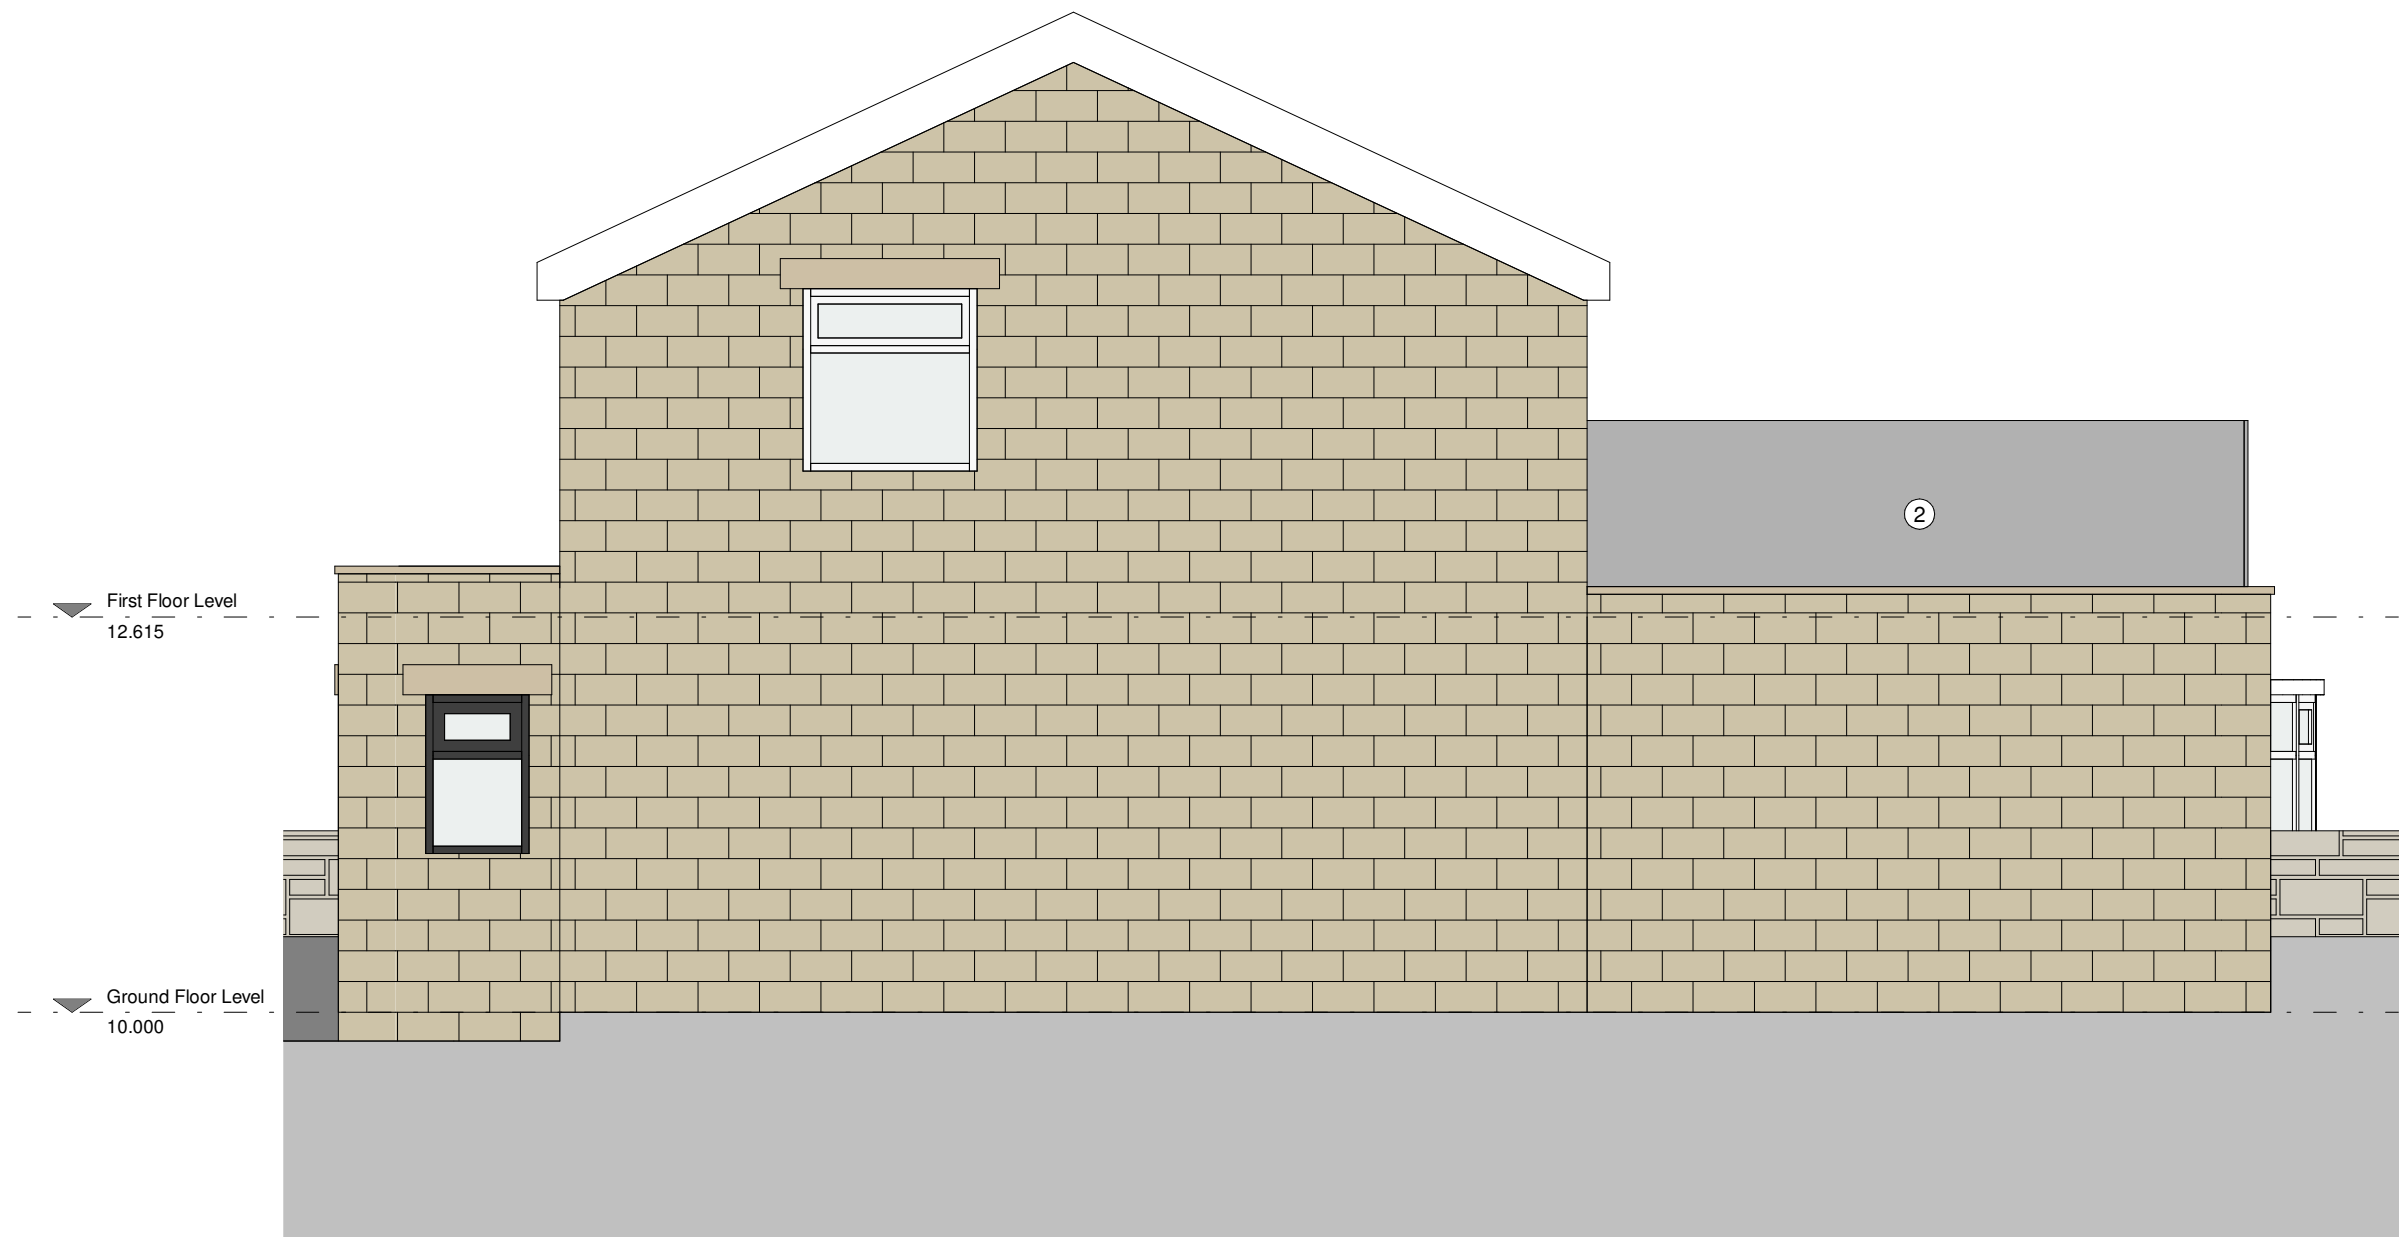

North Elevation
Scale: 1 : 50



East Elevation
Scale: 1 : 50



South Elevation
Scale: 1 : 50



West Elevation
Scale: 1 : 50

MATERIALS KEY

- ① GLASS
② FROSTED GLASS

© The copyright in this drawing is vested in CodaStudios and no license or assignment of any kind has been, or is, granted to any third party whether by provision of copies or originals or otherwise unless agreed in writing.

DO NOT SCALE FROM THIS DRAWING
The contractor shall check and verify all dimensions on site and report any discrepancies in writing to CodaStudios before proceeding work

FOR ELECTRONIC DATA ISSUE
Electronic Data / drawings are issued as "read only" and should not be interrogated for measurement. All dimensions and levels should read, only from those values stated on the drawing. Coda Studios Ltd is not responsible for discrepancies caused by the overlay of other parties BIM/IFC models. These are overlaid purely as reference.

CODA STUDIOS LTD TAKE NO DESIGN RESPONSIBILITY IN RELATION TO APPROVED DOCUMENT B OF THE BUILDING REGULATIONS.

ANY ELEMENTS (AS DRAWN OR INDICATED) RELATING TO BUILDING REGULATIONS APPROVED DOCUMENT 'B' ARE INDICATIVE ONLY AND ALL LIABILITY LIES WITH THE APPOINTED FIRE CONSULTANT ON THE SCHEME.

Revision		Date	Drawn	Checked
	FIRST ISSUE	05-06-2024	HH	DB
A	WINDOWS ADDED TO GROUND FLOOR	18-06-2024	YK	DB
B	WINDOW AMENDED	19-06-2024	YK	DB
C	BALUSTRADE AMENDED	12-03-2025	RB	DB
D	BALUSTRADE AMENDED	14-03-2025	RB	DB

THIS DRAWING MUST BE READ IN CONJUNCTION WITH THE FOLLOWING SERIES

00 EXISTING SITE	19 INTERNAL DETAILS
01 EXISTING PLANS	20 LIFT AND STAIRS
02 EXISTING ELEVATIONS	21 ROOF DETAILS
03 EXISTING SECTIONS	22 WINDOW PACKAGE
04 PLANNING DRAWINGS	23 DOOR PACKAGE
05 PROPOSED SITE	24 METAL WORK
06 PROPOSED PLANS	25 FACADES
07 PROPOSED ELEVATIONS	26 EXTERNALS PACKAGE
08 PROPOSED SECTIONS	27 BATHROOM PACKAGE
09 DEMOLITION	28 KITCHEN PACKAGE
10 CONSTRUCTION NOTES	29 PATTERESSING
11 FIRE STRATEGY	30 ELECTRICAL & MECHANICAL
12 SETTING OUT	31 REFLECTED CEILING PLANS
13 APARTMENT SETTING OUT	32 FINISHES & WAYFINDING
14 WALL AND PARTITION TYPES	33 LEGAL
15 FLOOR AND ROOF TYPES	34 AS BUILT
16 GROUND WORKS DETAIL	
17 SUPERSTRUCTURE DETAILS	
18 MASONRY	

CODA
Bespoke



CODA Studios Ltd, 151 Arundel St, Sheffield City Centre, Sheffield, S1 2NU
T: 0114 279 4931 E: information@codastudios.co.uk

Client
Jackson

Project
Throstle Nest Farm

Drawn	Checked	Date	Scale @ A1
HH	DB	07-06-2024	1 : 50

Title
Proposed Elevations

Suitability Code	Purpose for issue
A1	Concept

Drawing No														
3287	-	CDA	-	00	-	XX	-	DR	-	A	-	0402		D
Project		Originator:		Volume:		Level:		Type:		Role:		Number:		Revision: