

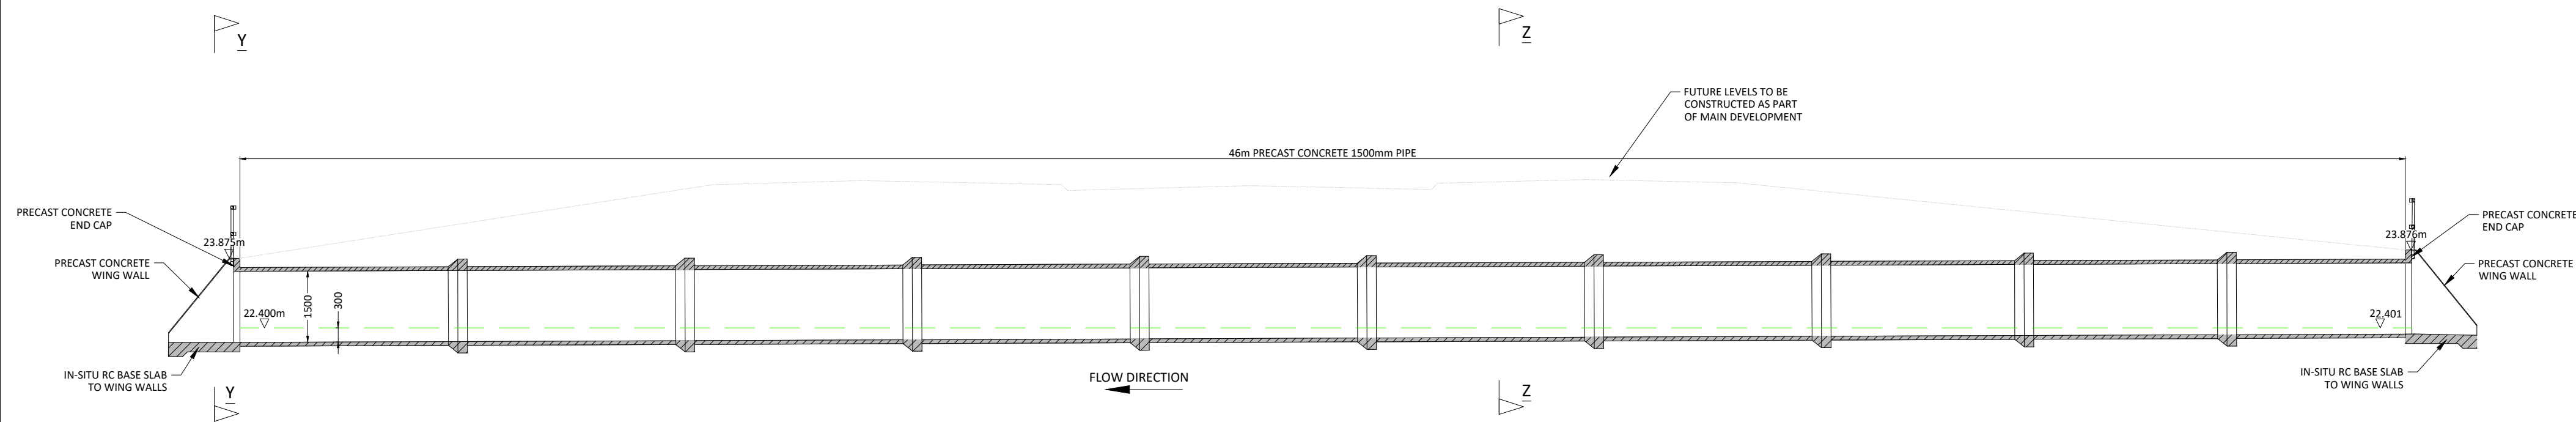



LOCATION PLAN  
SCALE 1:500

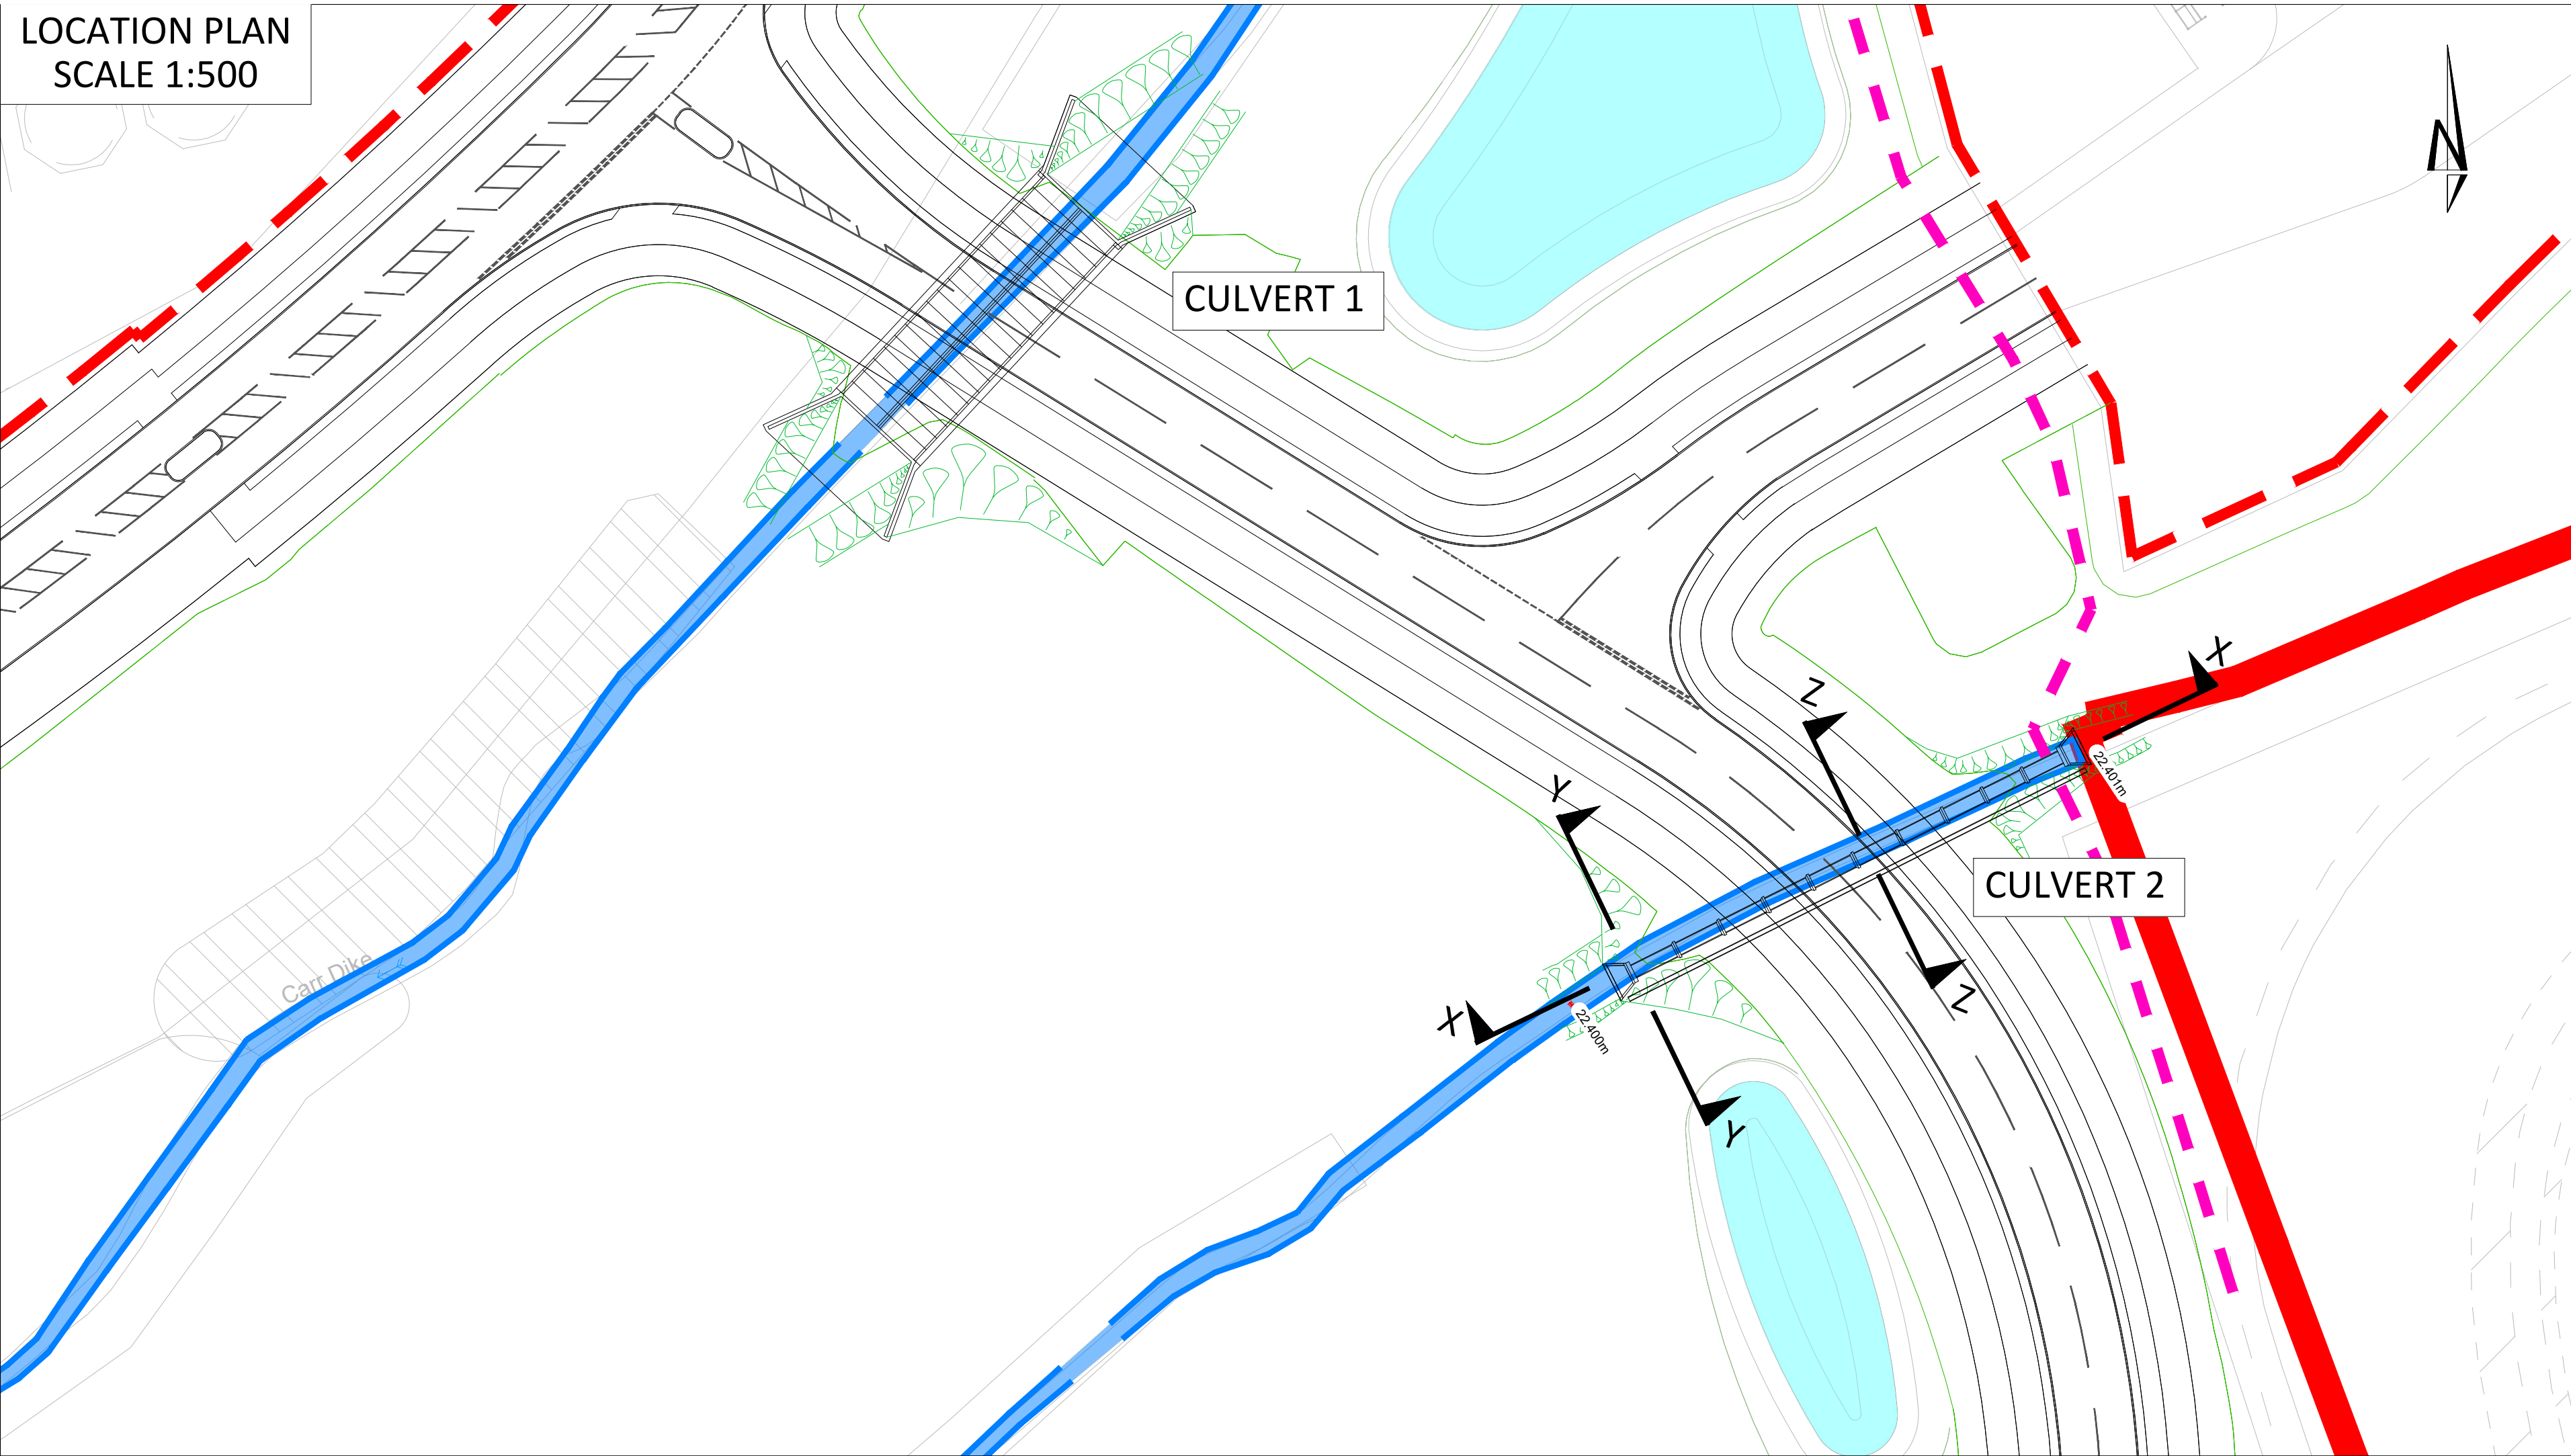


SECTION X-X  
SCALE 1:100

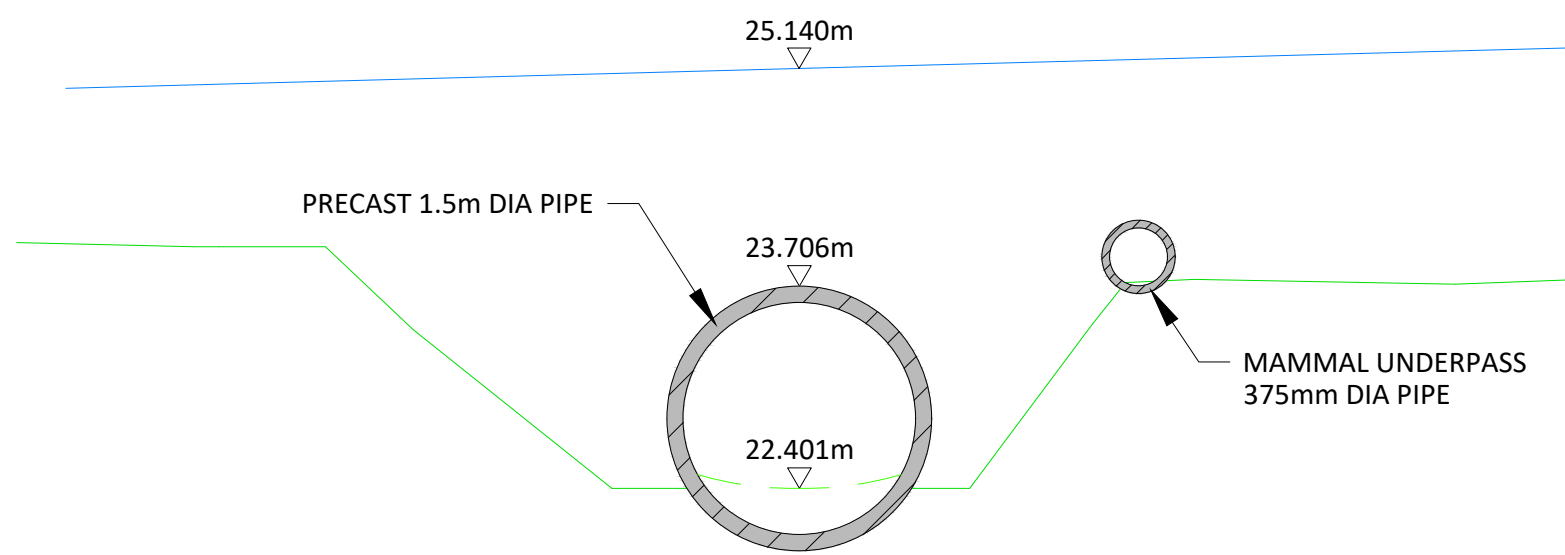

SECTION Z-Z  
SCALE 1:50

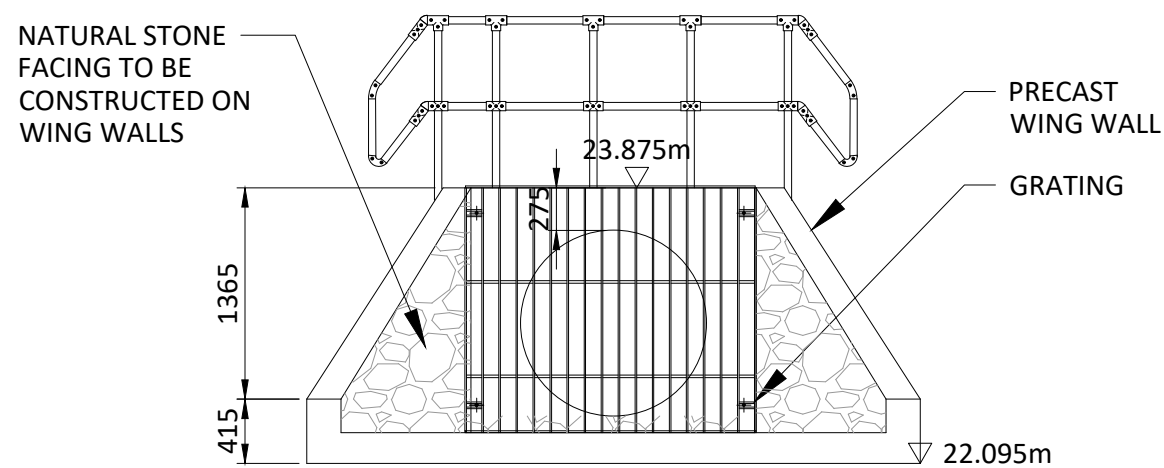

SECTION Y-Y  
FRONT ELEVATION ON WING WALLS  
SCALE 1:50

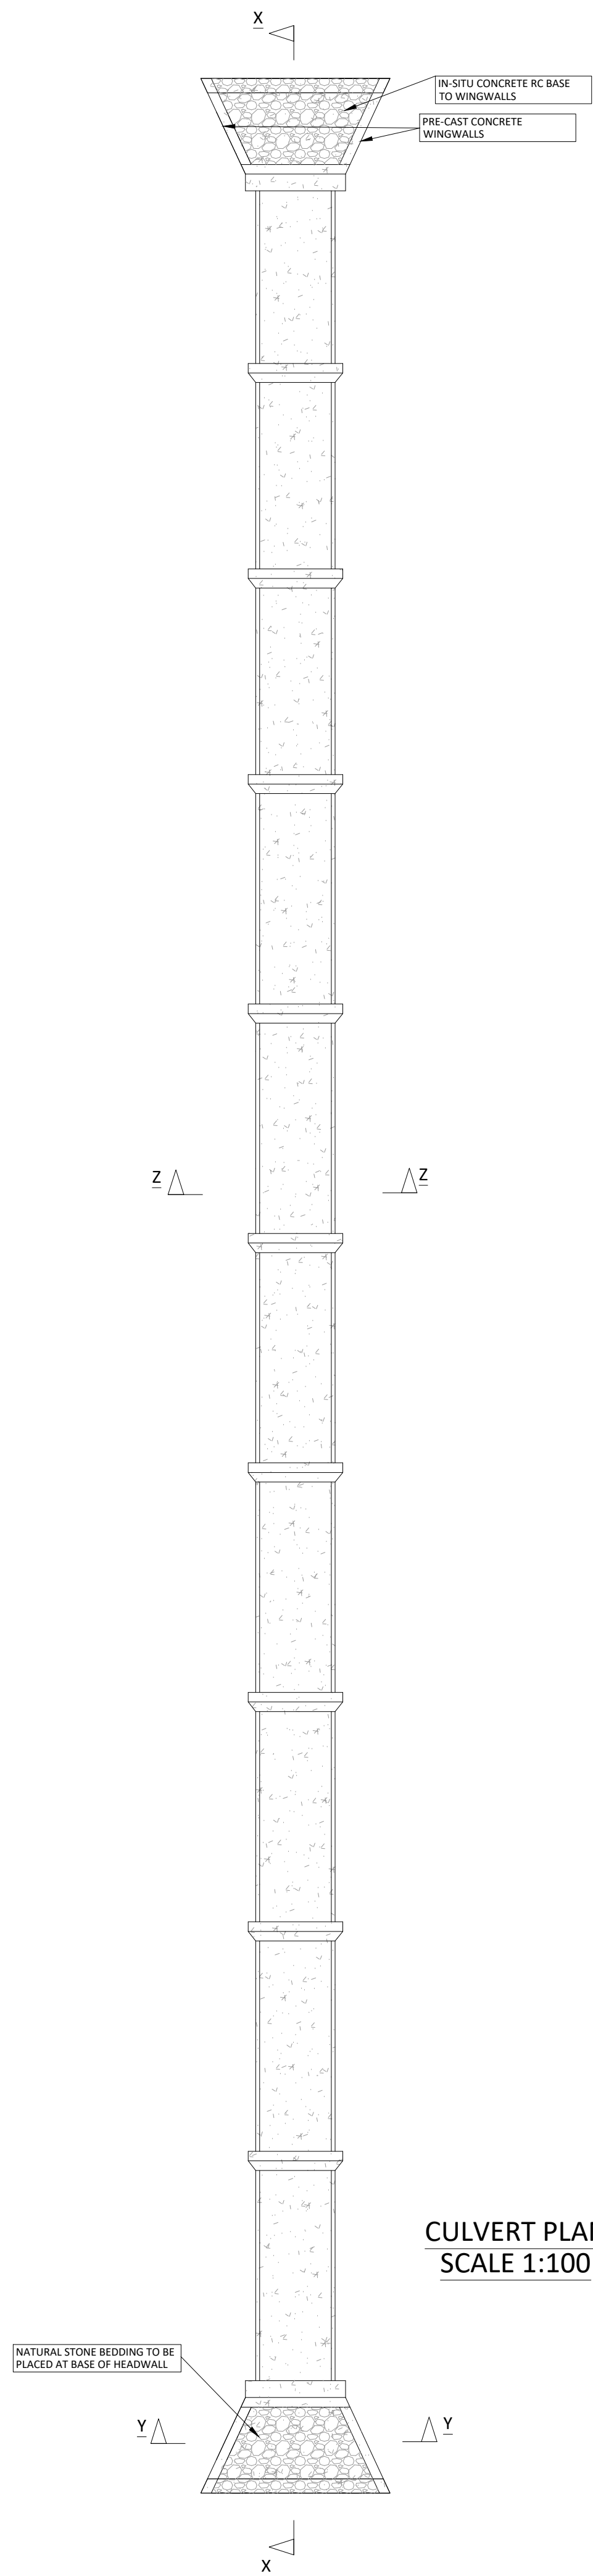

CULVERT PLAN  
SCALE 1:100

Notes:

- All dimensions are to be checked on site before the commencement of works. Any discrepancies are to be reported to the Architect & Engineer for verification. Figured dimensions only are to be taken from this drawing.
- This drawing is to be read in conjunction with all relevant Engineers' and Service Engineers' drawings and specifications.
- Where buildings and plot layouts are shown these are indicative only for illustrative purposes. The layouts of the development plots will be subject to future Reserved Matters applications.

SAFETY, HEALTH AND  
ENVIRONMENTAL INFORMATION

IN ADDITION TO THE HAZARDS/RISKS NORMALLY ASSOCIATED WITH THE TYPES OF WORK DETAILED ON THIS DRAWING, NOTE THE FOLLOWING

CONSTRUCTION

MAINTENANCE / CLEANING

DECOMMISSIONING / DEMOLITION

IT IS ASSUMED THAT ALL WORKS WILL BE CARRIED OUT BY A COMPETENT CONTRACTOR WORKING, WHERE APPROPRIATE, TO AN APPROVED METHOD STATEMENT

NOTE: DEPENDING ON MANUFACTURER - EXACT PRECAST SIZES MAY VARY BUT CAPACITY WILL NOT BE REDUCED

KEY:

- PLANNING APPLICATION BOUNDARY
- DEVELOPMENT PLOT BOUNDARY
- PROPOSED PROW ROUTE

NOTE: FOR THE AVOIDANCE OF DOUBT, THE INFORMATION SHOWN WITHIN THE DEVELOPMENT PLOTS IS INDICATIVE ONLY, AND WILL BE SUBJECT TO SUBSEQUENT RESERVED MATTERS APPLICATIONS

P6	12.03.2024	Mammal underpass detail added	SJ	NB
P5	24.11.2023	Updated in line with client comments	SJ	NB
P4	08.06.2023	Note added	SJ	NB
P3	06.04.2023	Note added	SJ	NB
P2	01.03.2023	Culvert lengthened to accommodate PROW	SJ	NB
P1	21.02.2023	Planning issue	SJ	NB
Rev	Date	Description	By	Ckd

Architect



Client :



Project Title:

BARNSELY ROAD  
GOLDTHORPE

Drawing Title:

CARR DIKE  
CULVERT 2 DETAILS

Drawing Status:

PLANNING

Hydrock Job No:

C23451

Drawn	Checked	Scale @ A1	Date	Issue Date
SJ	NB	AS SHOWN	21.02.2023	21.02.2023

Drawing Number:	Revision:
23451-HYD-XX-XX-DR-D-0511	P6