




PROPOSED FRONT ELEVATION

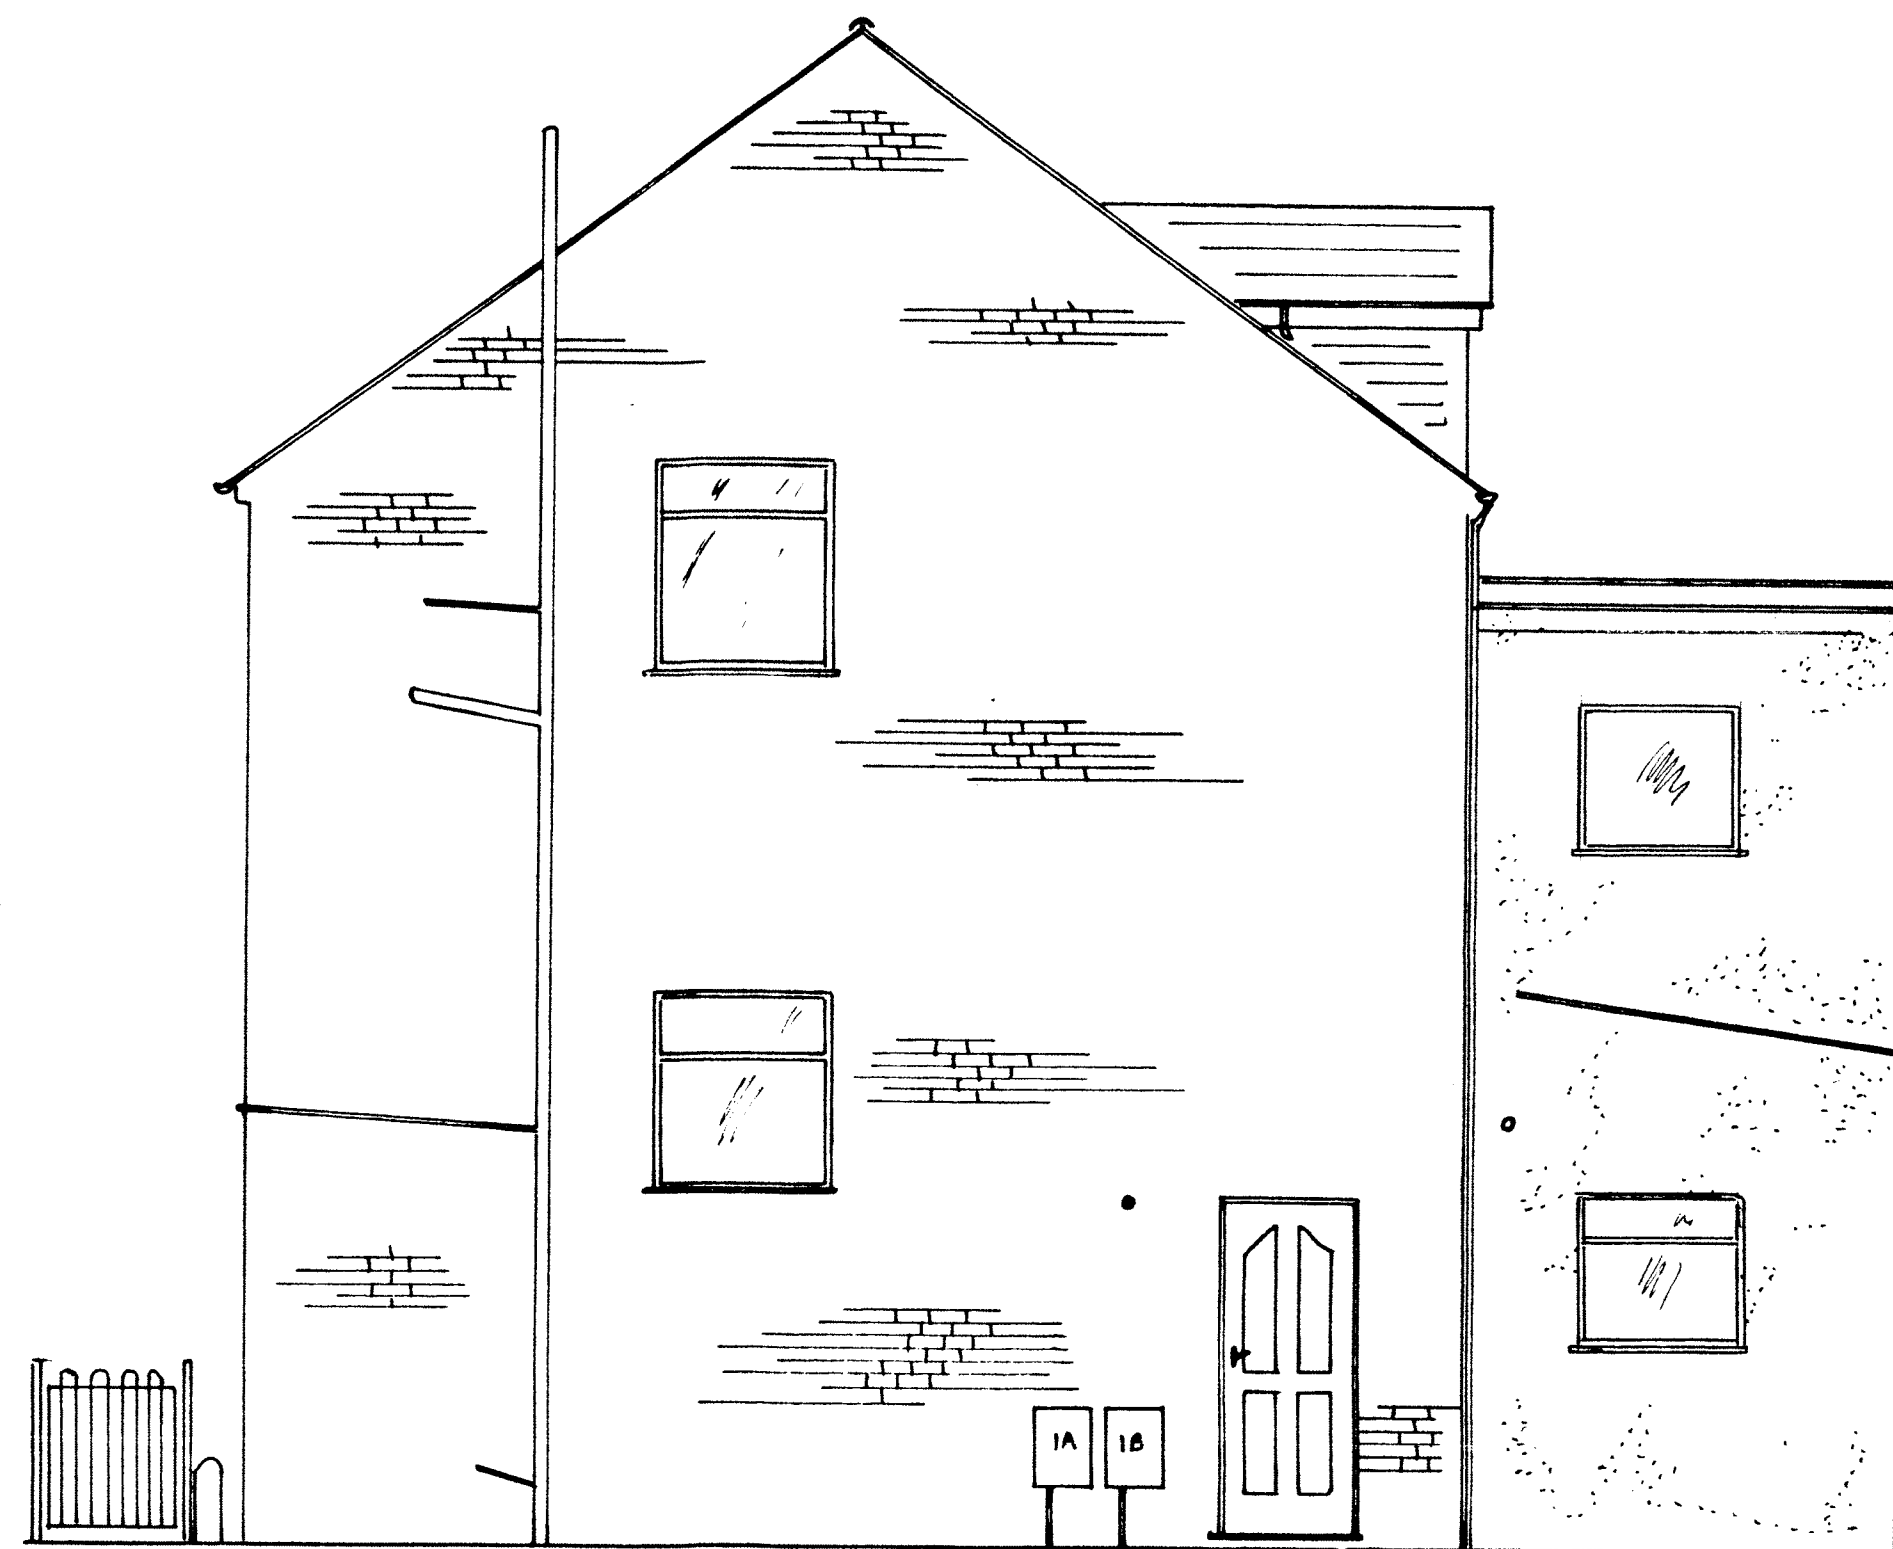


PROPOSED SIDE ELEVATION

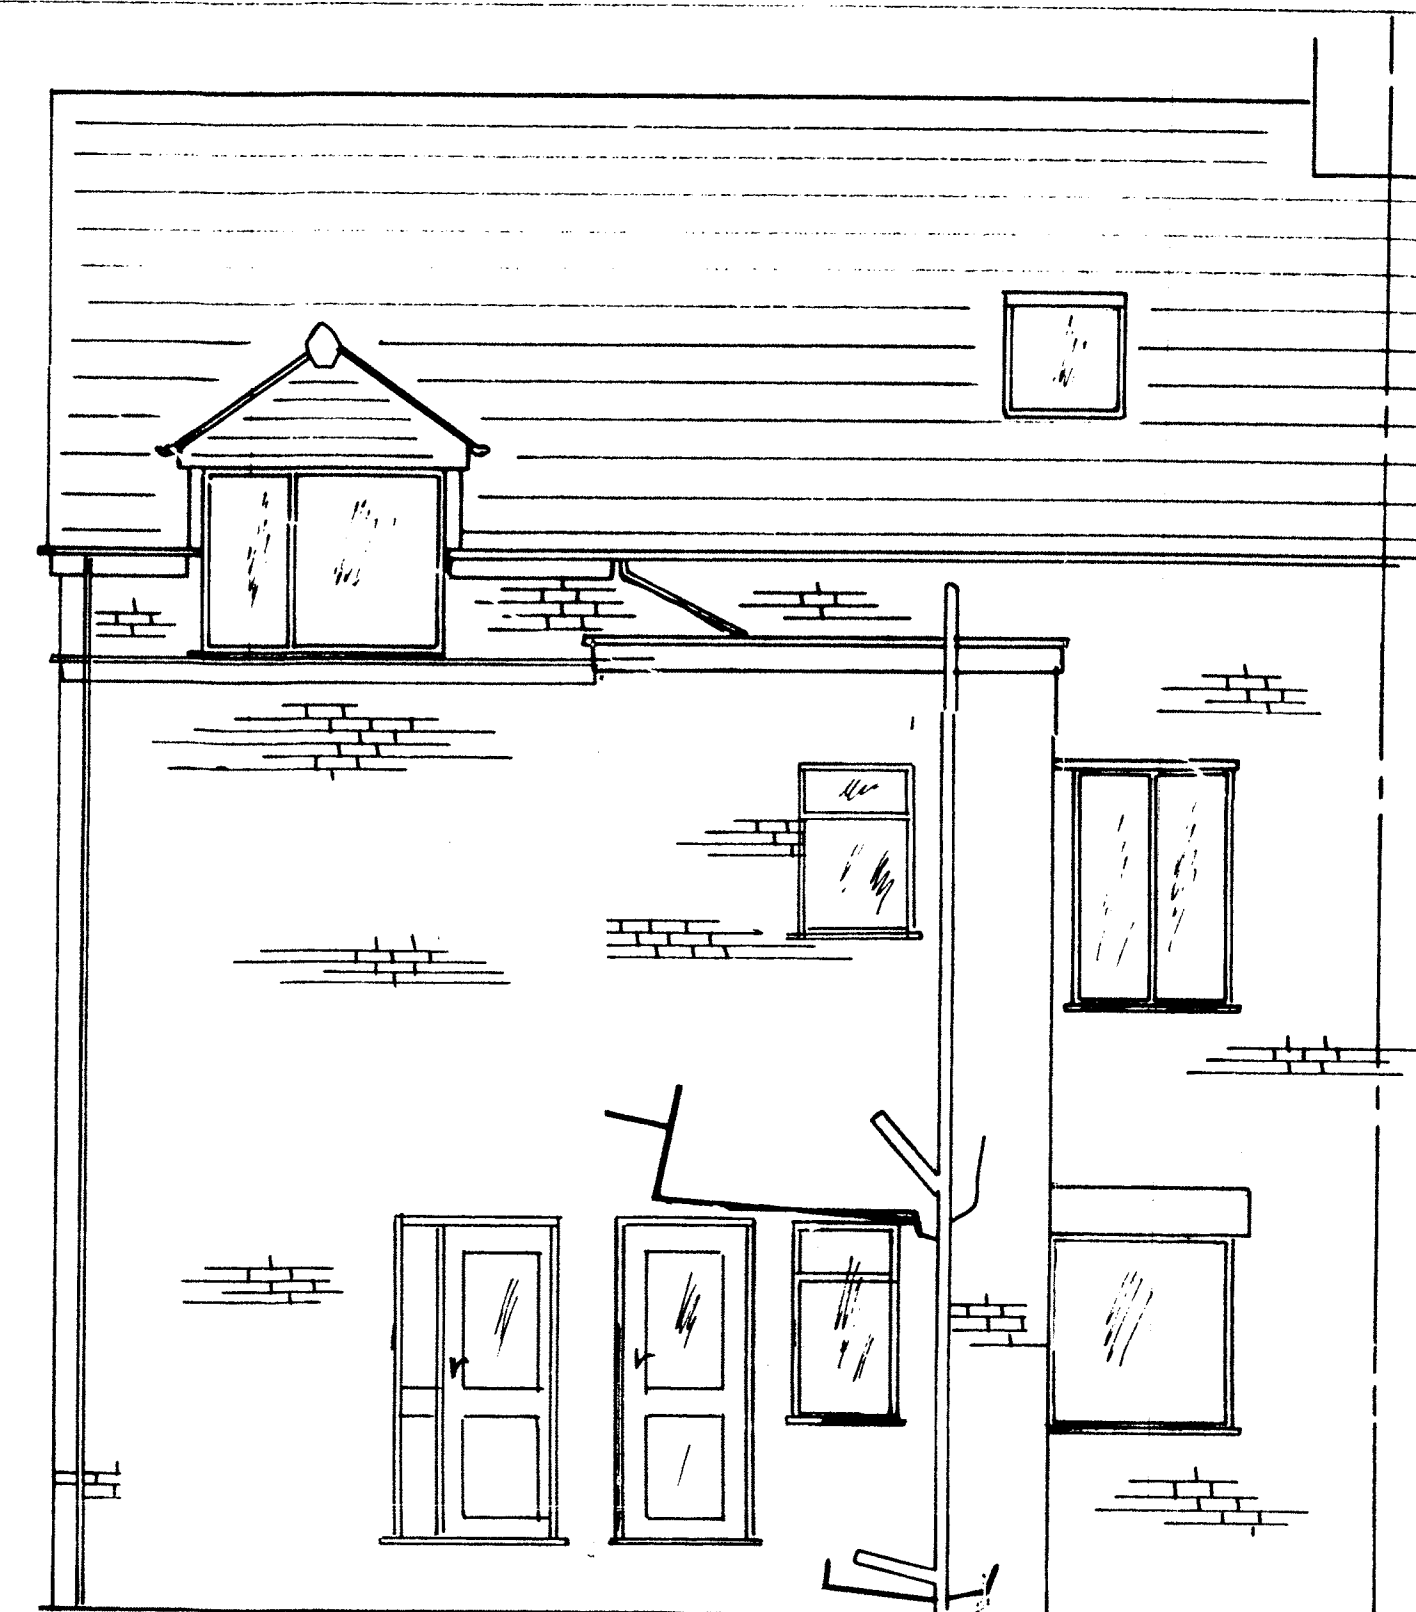


PROPOSED REAR ELEVATION

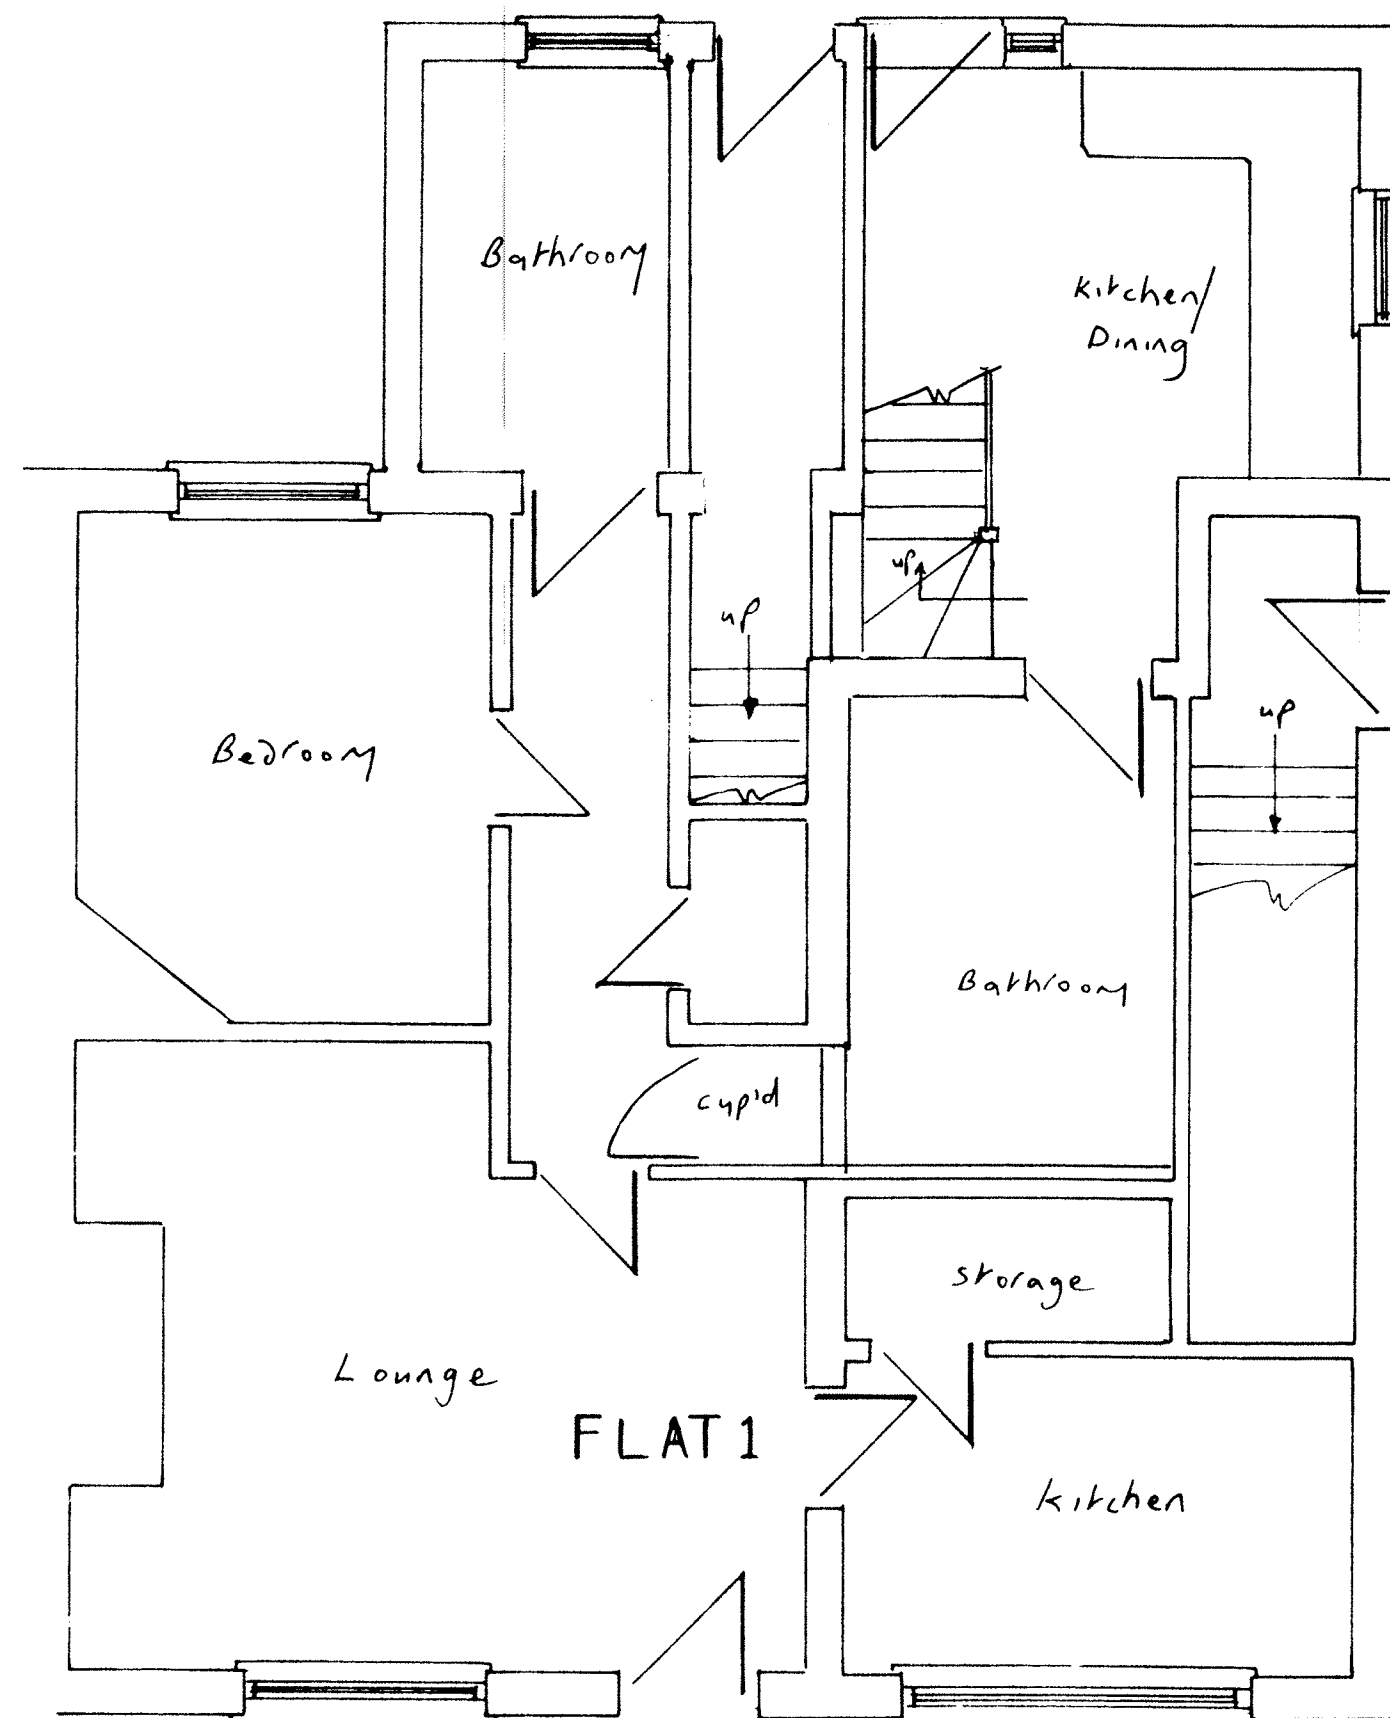

PROPOSED GROUND FLOOR PLAN

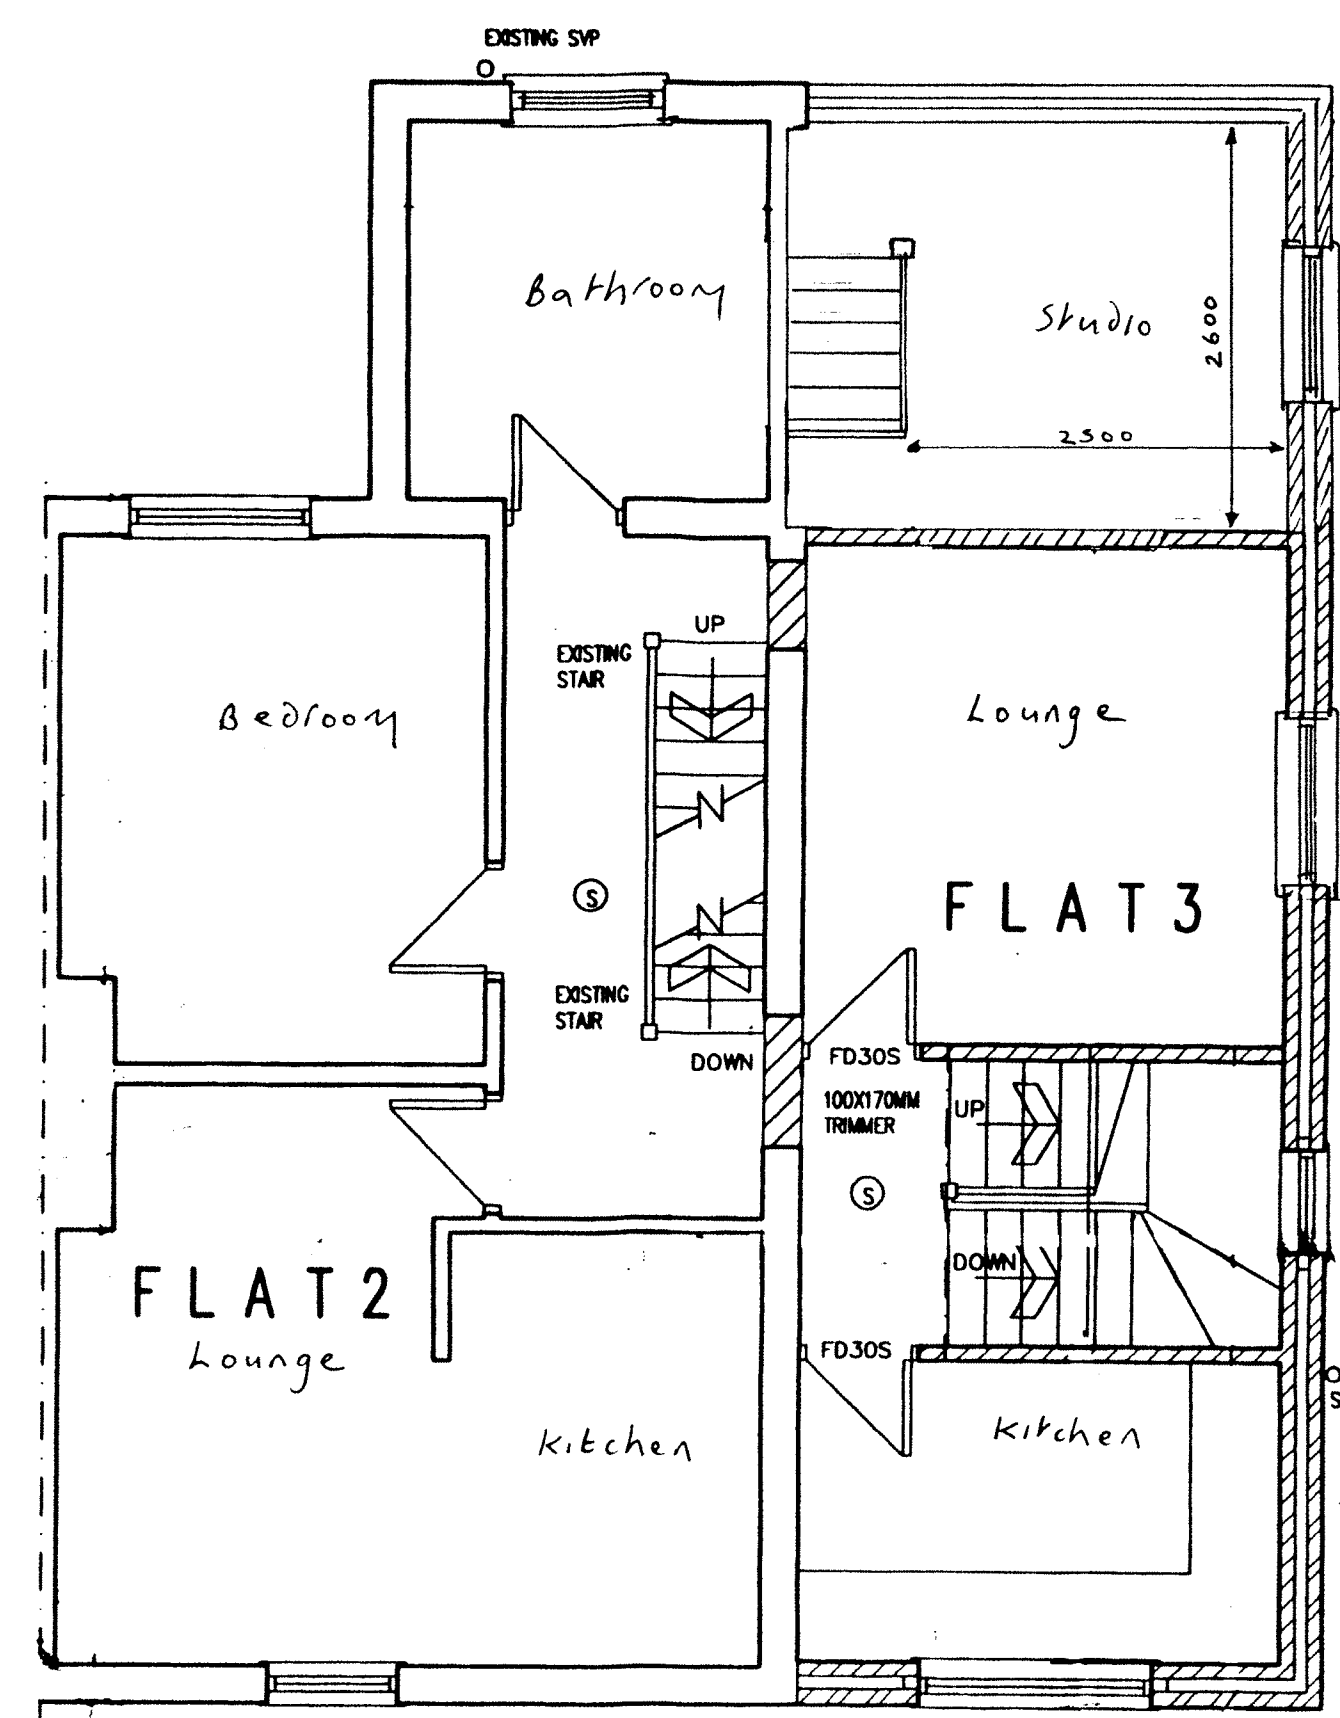

PROPOSED FIRST FLOOR PLAN

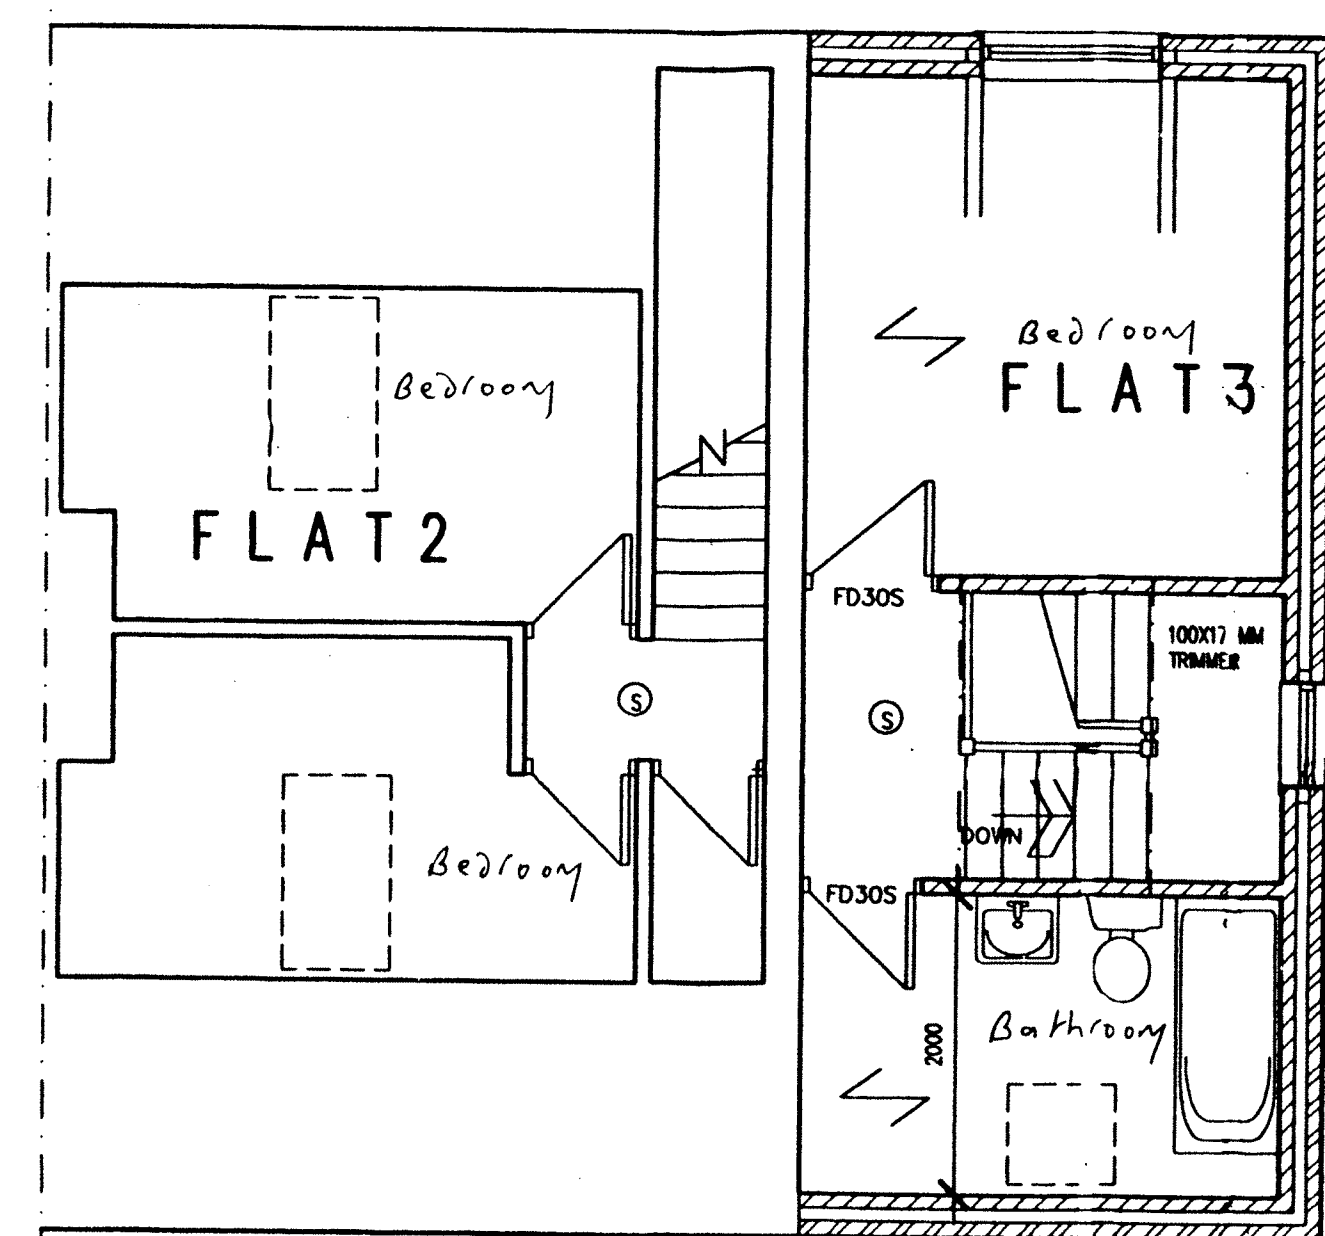

PROPOSED CONVERSION TO FORM
 ADDITIONAL FLAT FOR: **CLIENT**
 TREEBOX
 AIZLEWOOD MILL
 NURSERY STREET
 SHEFFIELD S3 8GG
 DRAWING 2 OF 2
 PROPOSED ELEVATIONS AND FLOOR PLANS
 SCALE 1:50 DATE MARCH 2012