


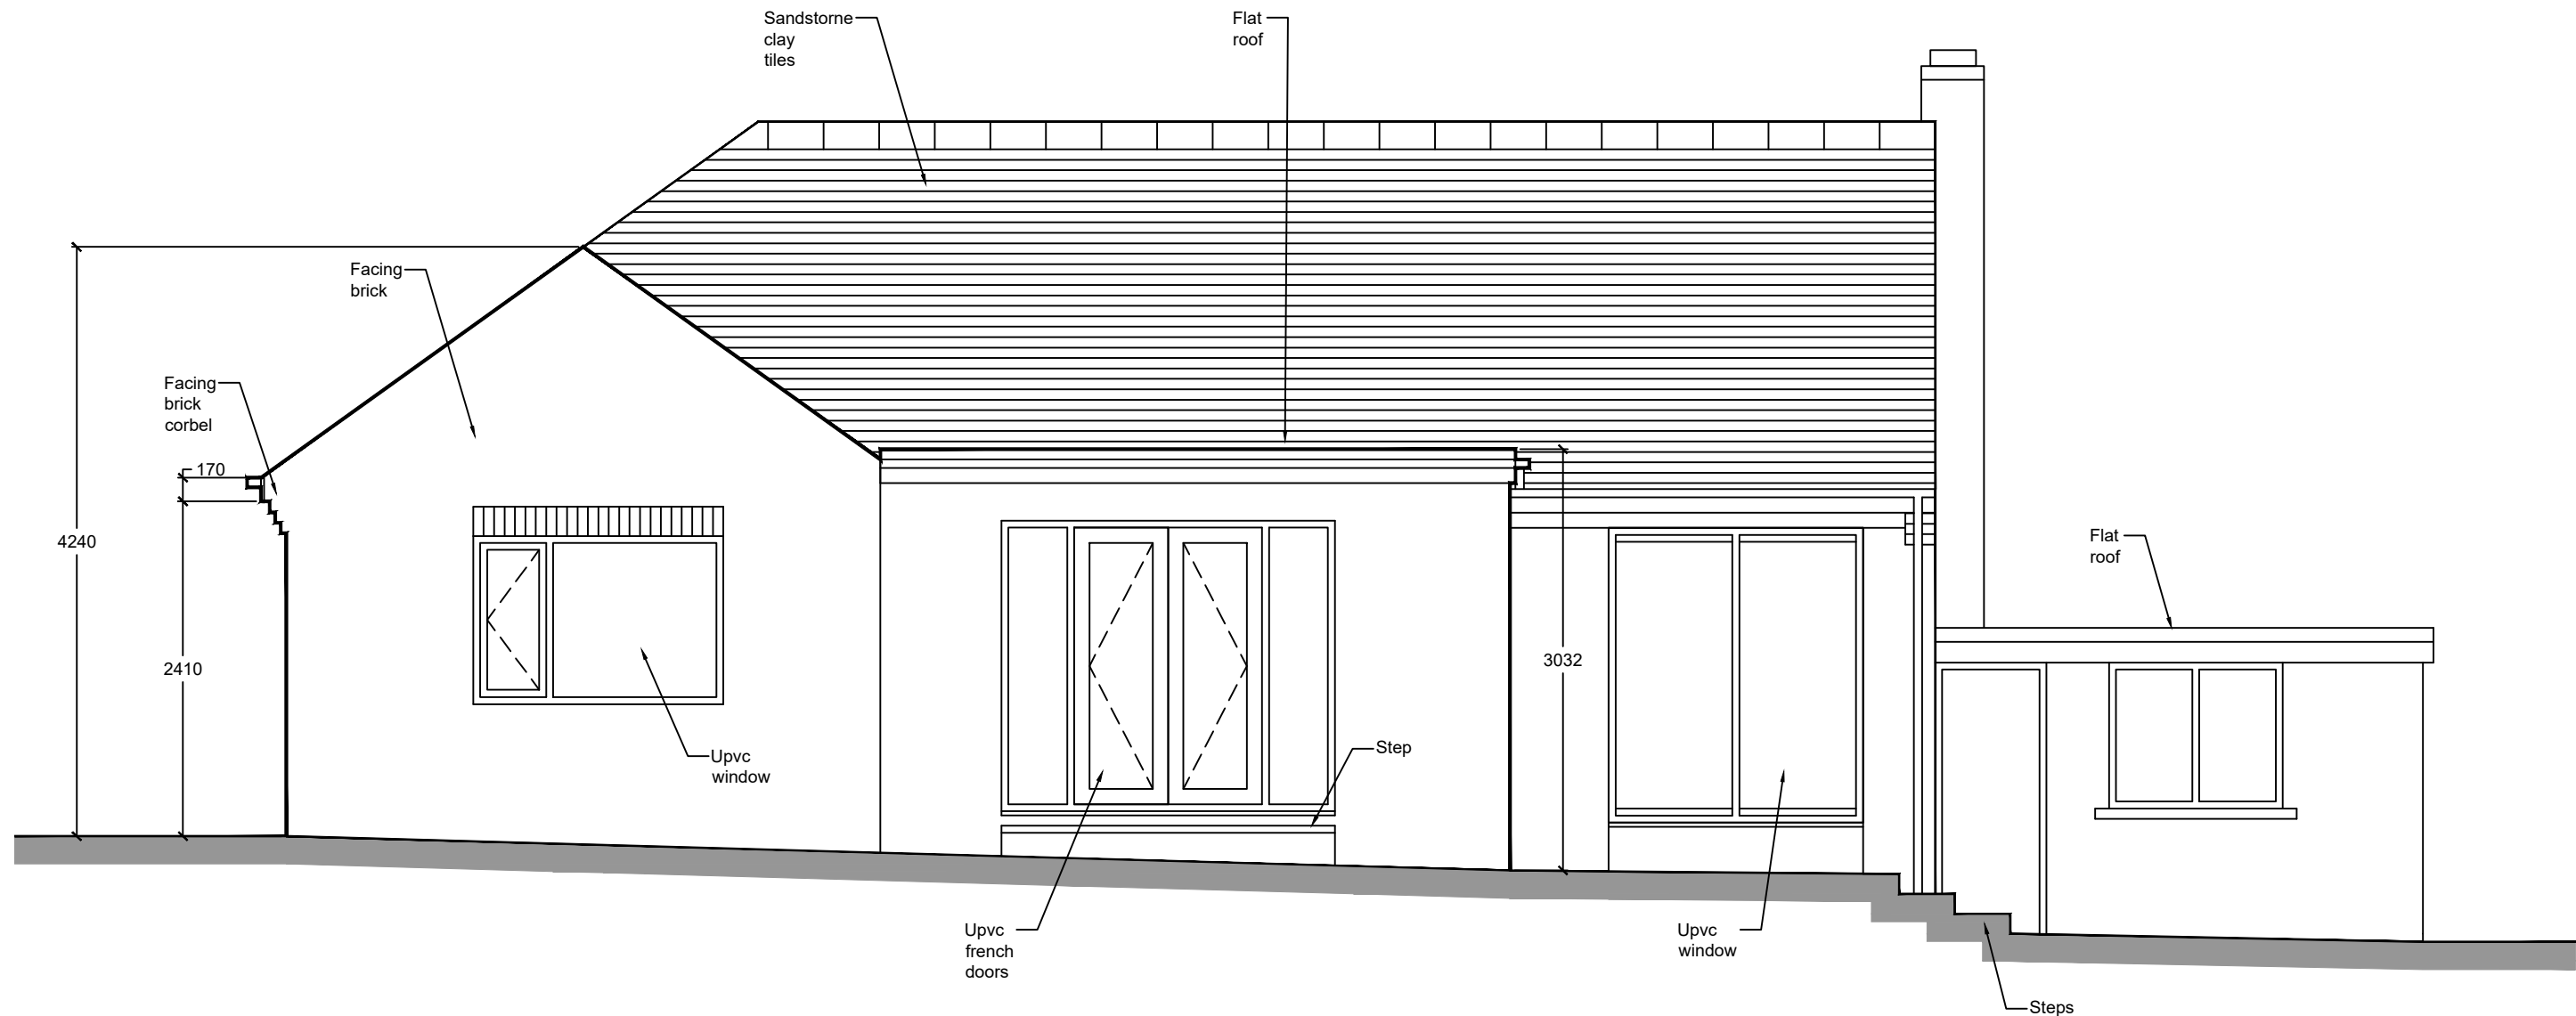

EXISTING REAR ELEVATION
1:50

Revisions	A. Dimensions added drawing updated.		20-11-24
This drawing is for planning permission only and is not a construction drawing.			
Drawing Title	EXISTING-REAR-ELEVATION		
Job No. - Dwg No.	DPA/2024/1A	.	—
Client:	Diane and Peter Allott 11 Bourne Walk Staincross; Barnsley S75 6JQ .		
Scale.	1:50		