




North elevation

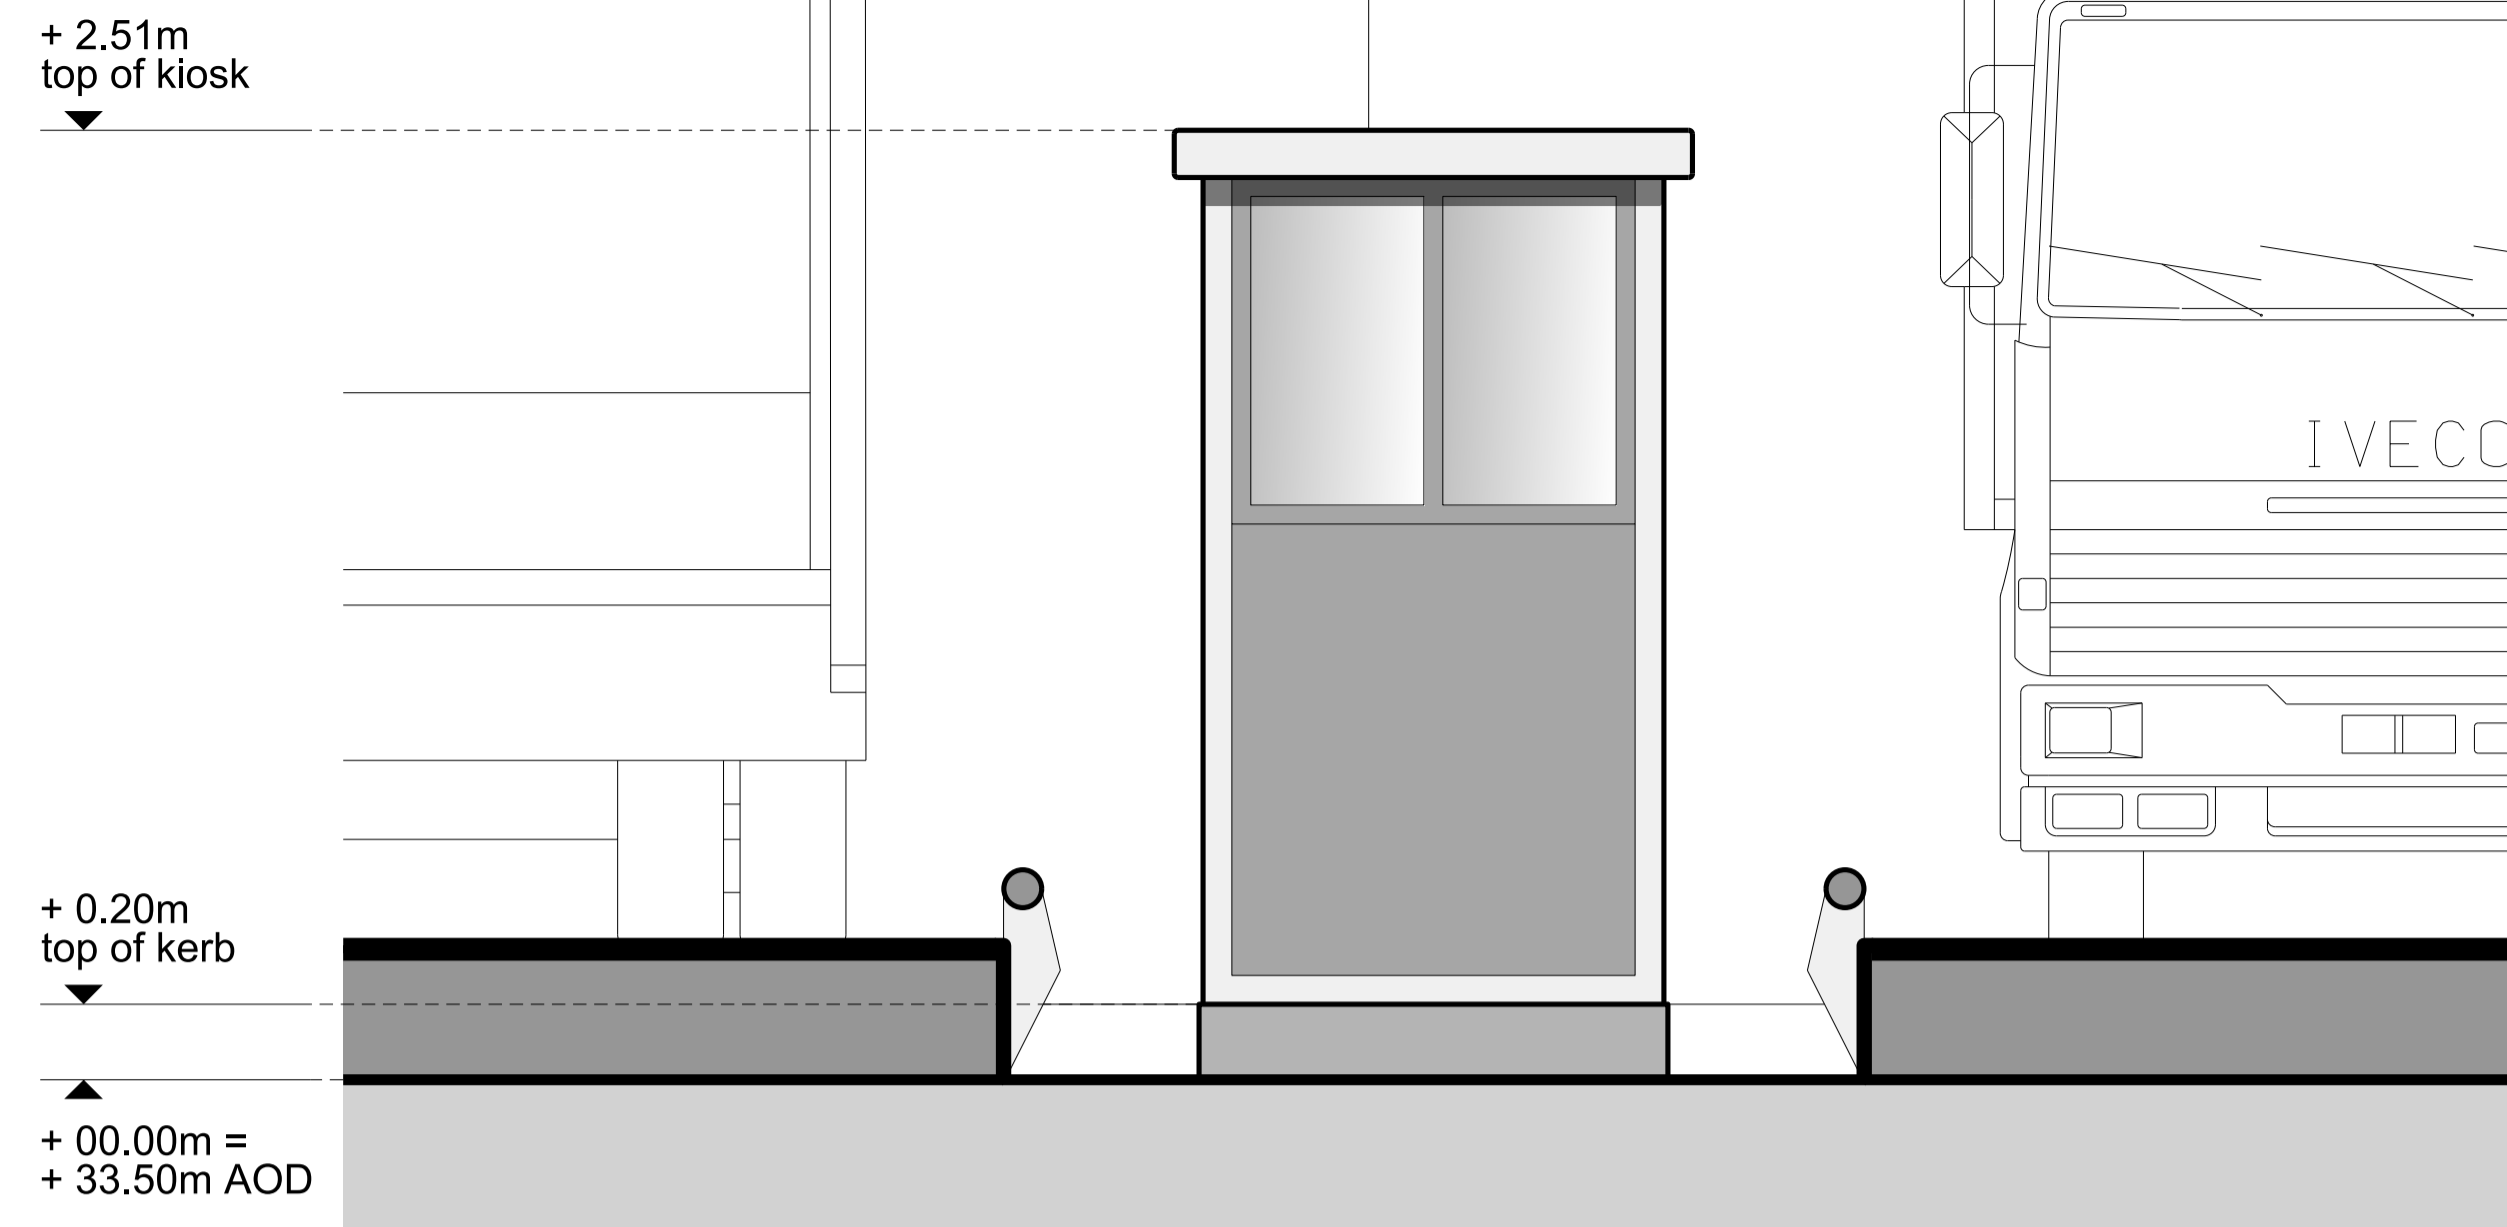

South elevation

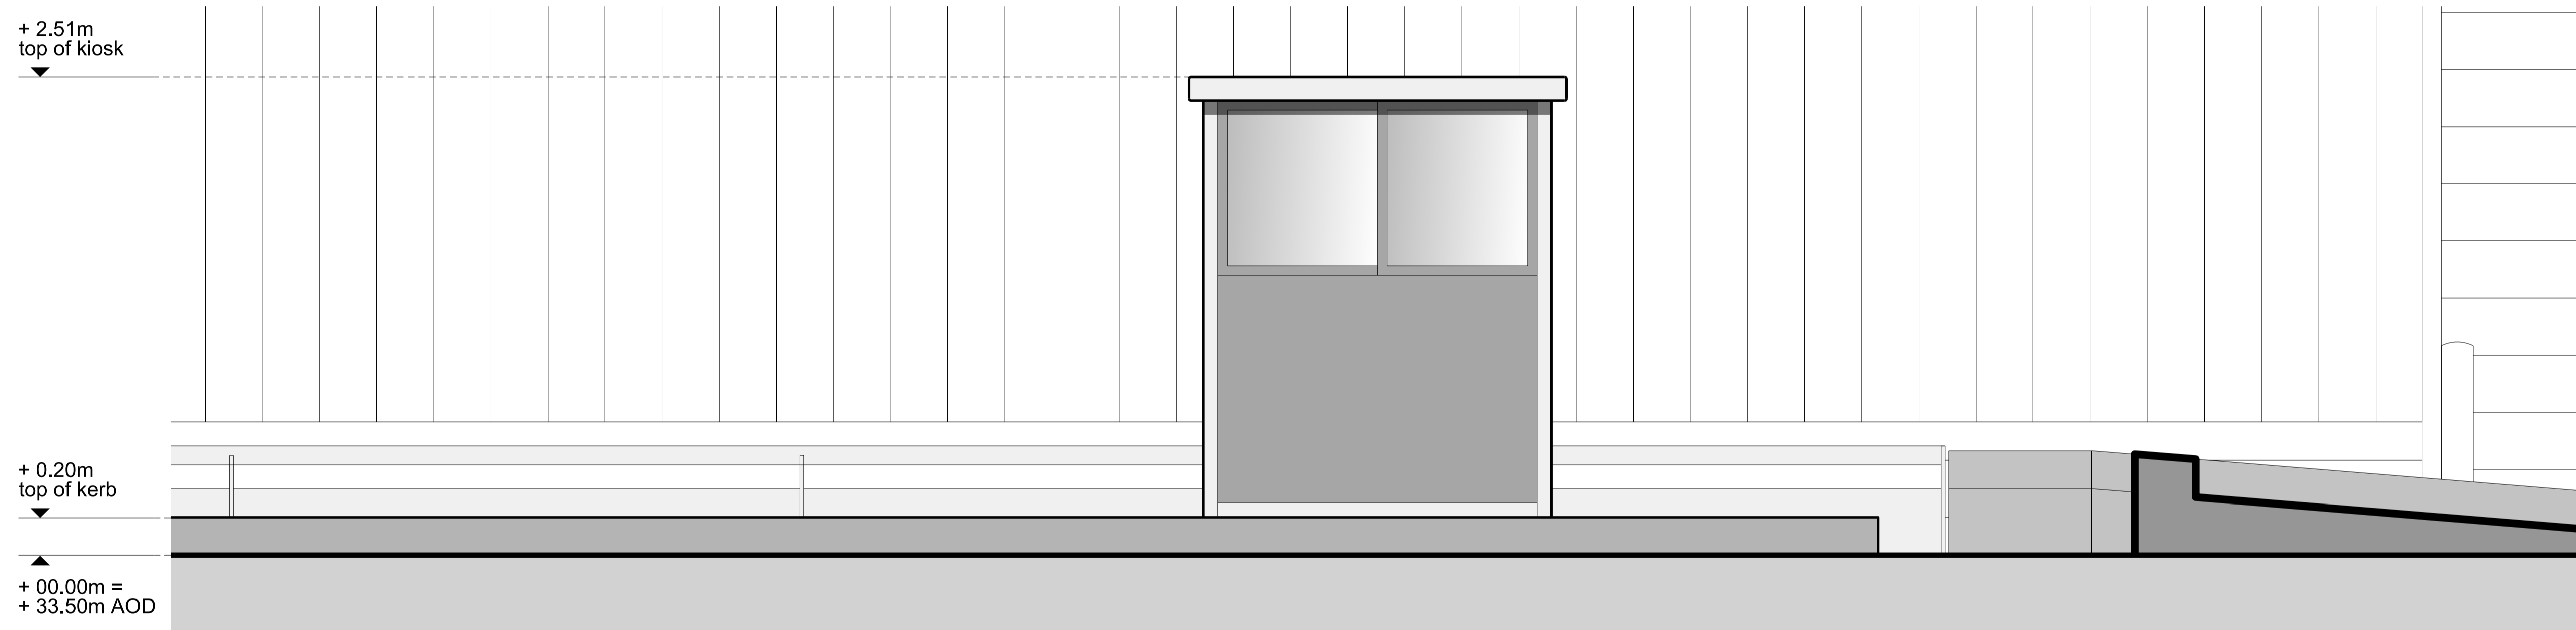

East elevation

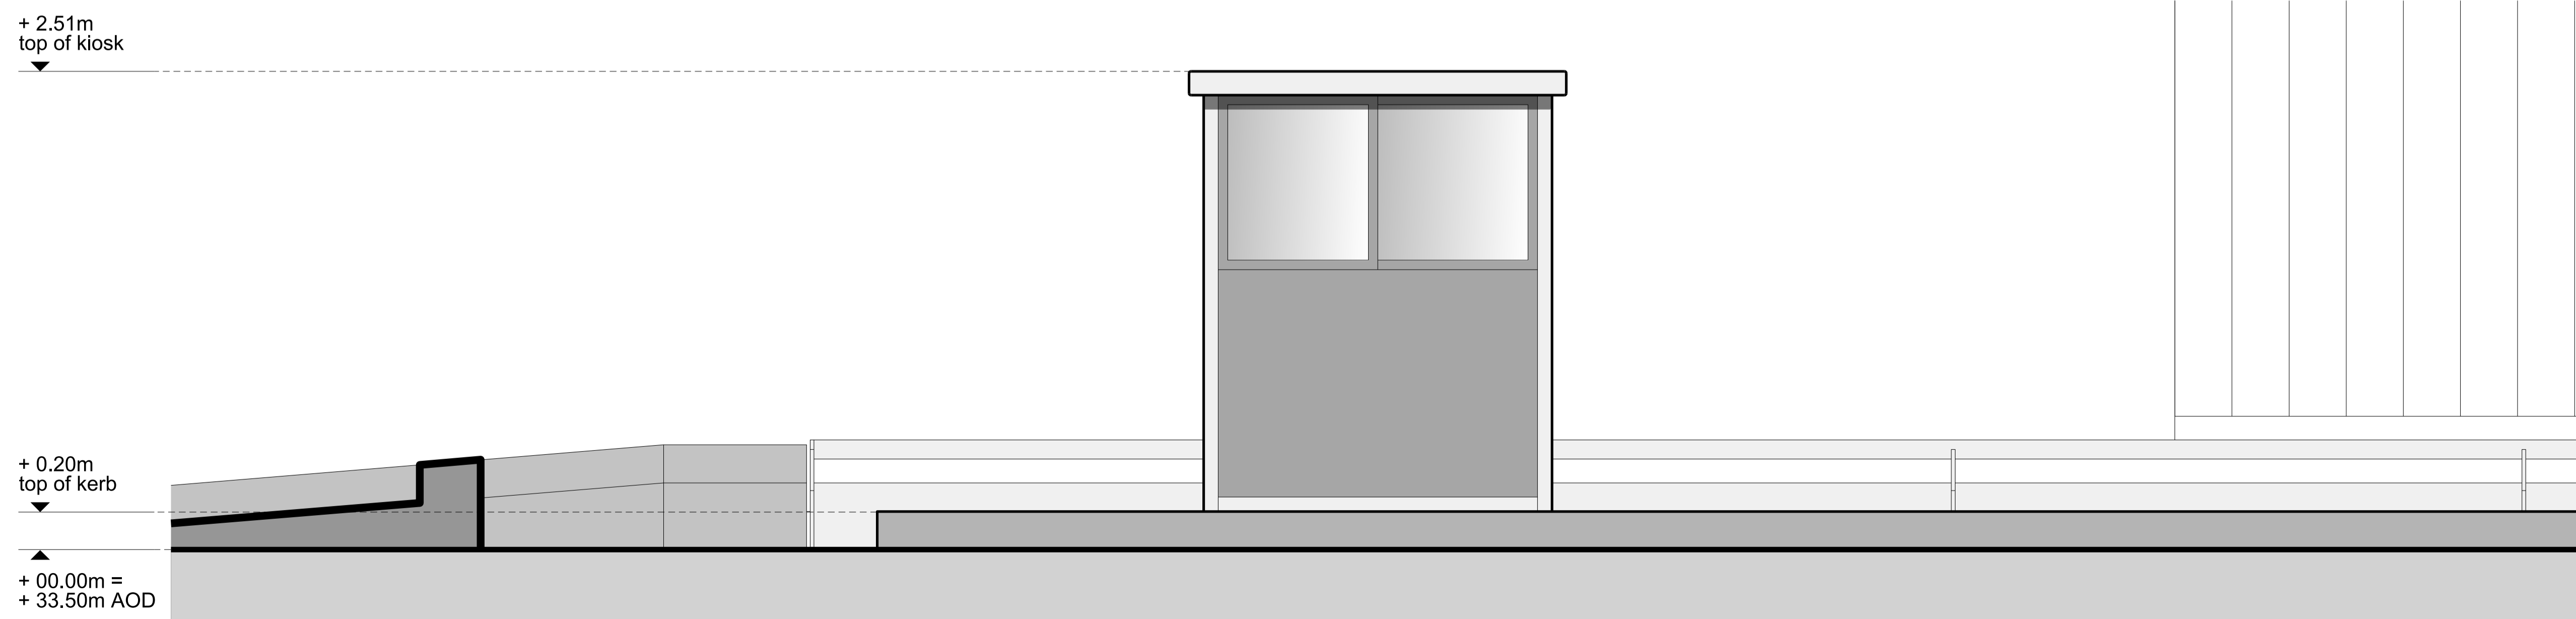

West elevation

- NOTE
1. THIS DRAWING IS COPYRIGHT STUDIO E LLP.
 2. THE CONTRACTOR MUST NOT SCALE FROM THE DRAWING ALL DIMENSIONS TO BE TAKEN FROM DIMENSION STRINGS.
 3. WHERE ANY DISCREPANCIES ARE FOUND BETWEEN DIMENSIONS THESE MUST BE BROUGHT TO THE ATTENTION OF THE ARCHITECTS FOR RESOLUTION.
 4. WHERE DISCREPANCIES EXIST BETWEEN REFERENCE OR ASSEMBLY DRAWINGS & DETAIL DRAWINGS, THE LATTER TAKE PREFERENCE.

NOTE
Drawing indicative of booth model no. 46s by Portafab.
Note: All materials, finishes and colours will be as stated or similar approved

140508	Issued for planning
--------	---------------------

FOR PLANNING

STUDIO E LLP
 Polzeo Wood, Epsom Road,
 London, W19 7JG
 Tel: 020 7381 4100
 Fax: 020 7381 4995

HOUGHTON MAIN REP
 PROJECT
 Proposed AD Weighbridge
 Kiosk elevations

DRAWING
 1:20@A1
 1:40@A3
 140508

SCALE	DATE	
1302_PL012	- GS	
DWG. NO.	REVISION	CHECKED