


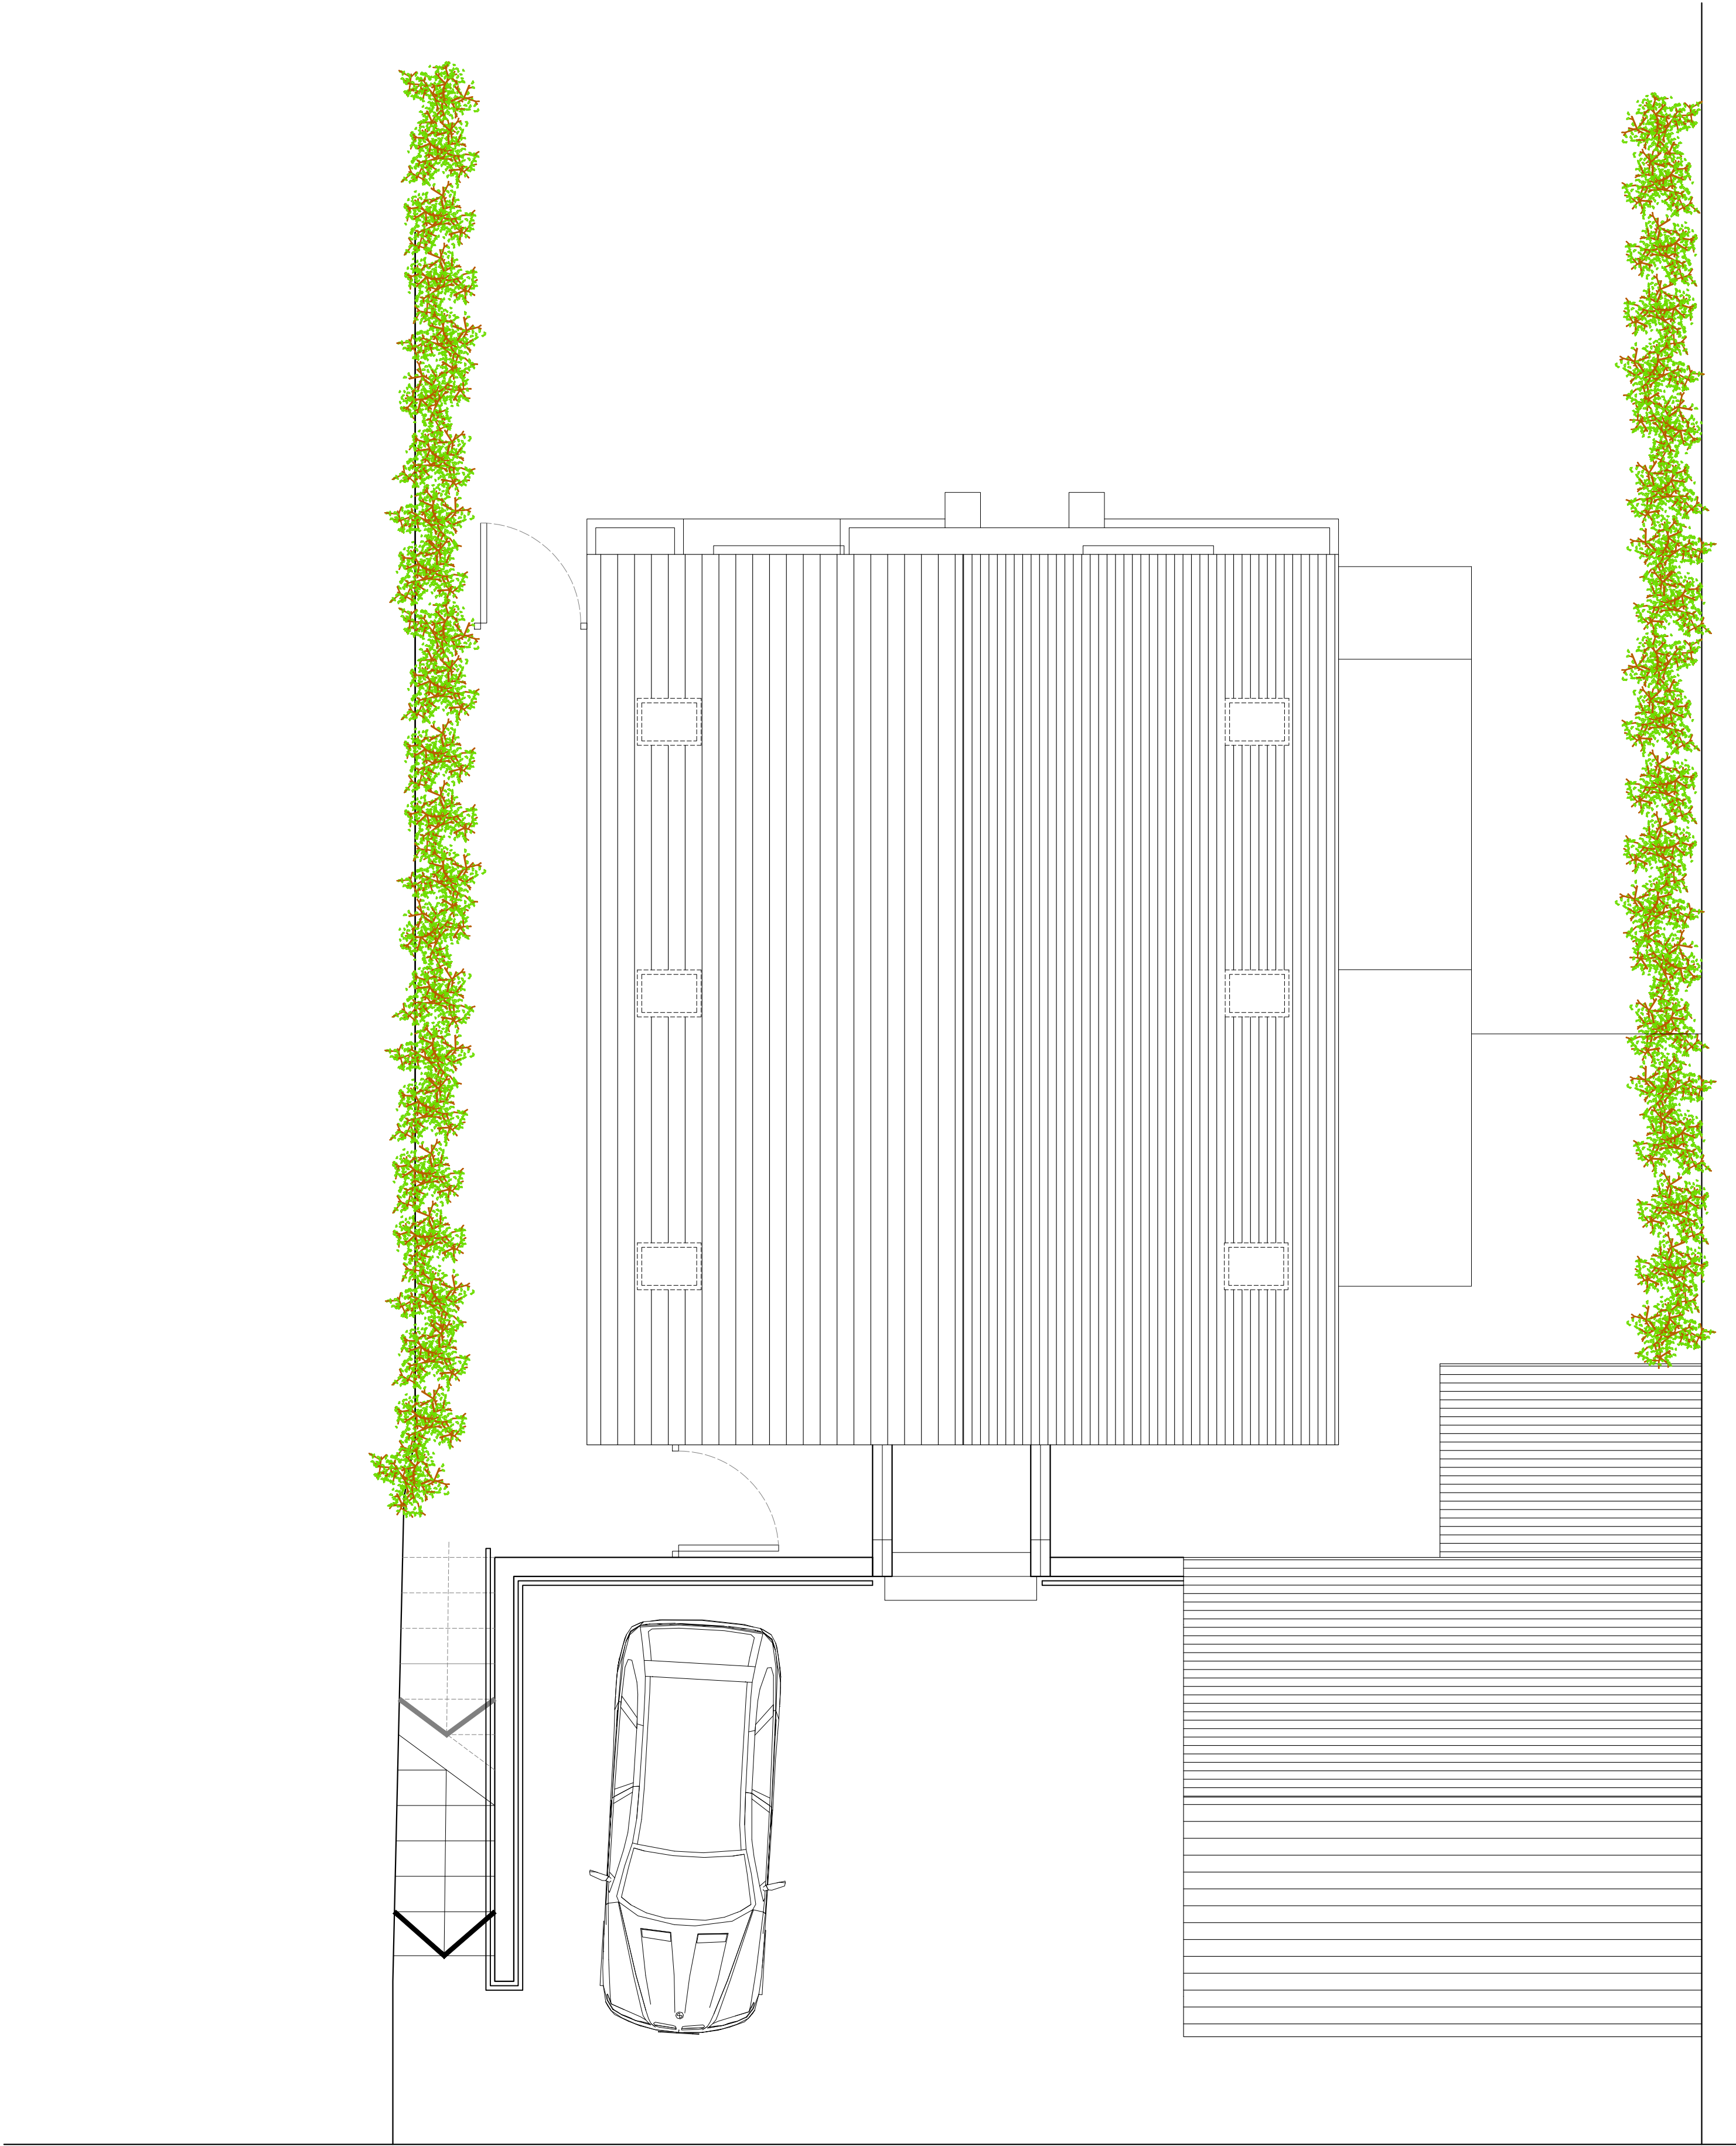

EXISTING ROOF PLAN

SCALE 1:50

Rev. / Amendment		Date
-		-
JUST ARCHITECTURE Design & Development to the limits you set. Tel - 07679 288051		
PROJECT	53 Old Mill Lane Thurgoland, Sheffield S35 7EG	
DRAWING TITLE	Existing Roof Plan	
DRAWING No.	681/02/02	REVISION -
SCALE A1 1:50	SCALE A3 1:100	DATE May 2026
EXISTING		