
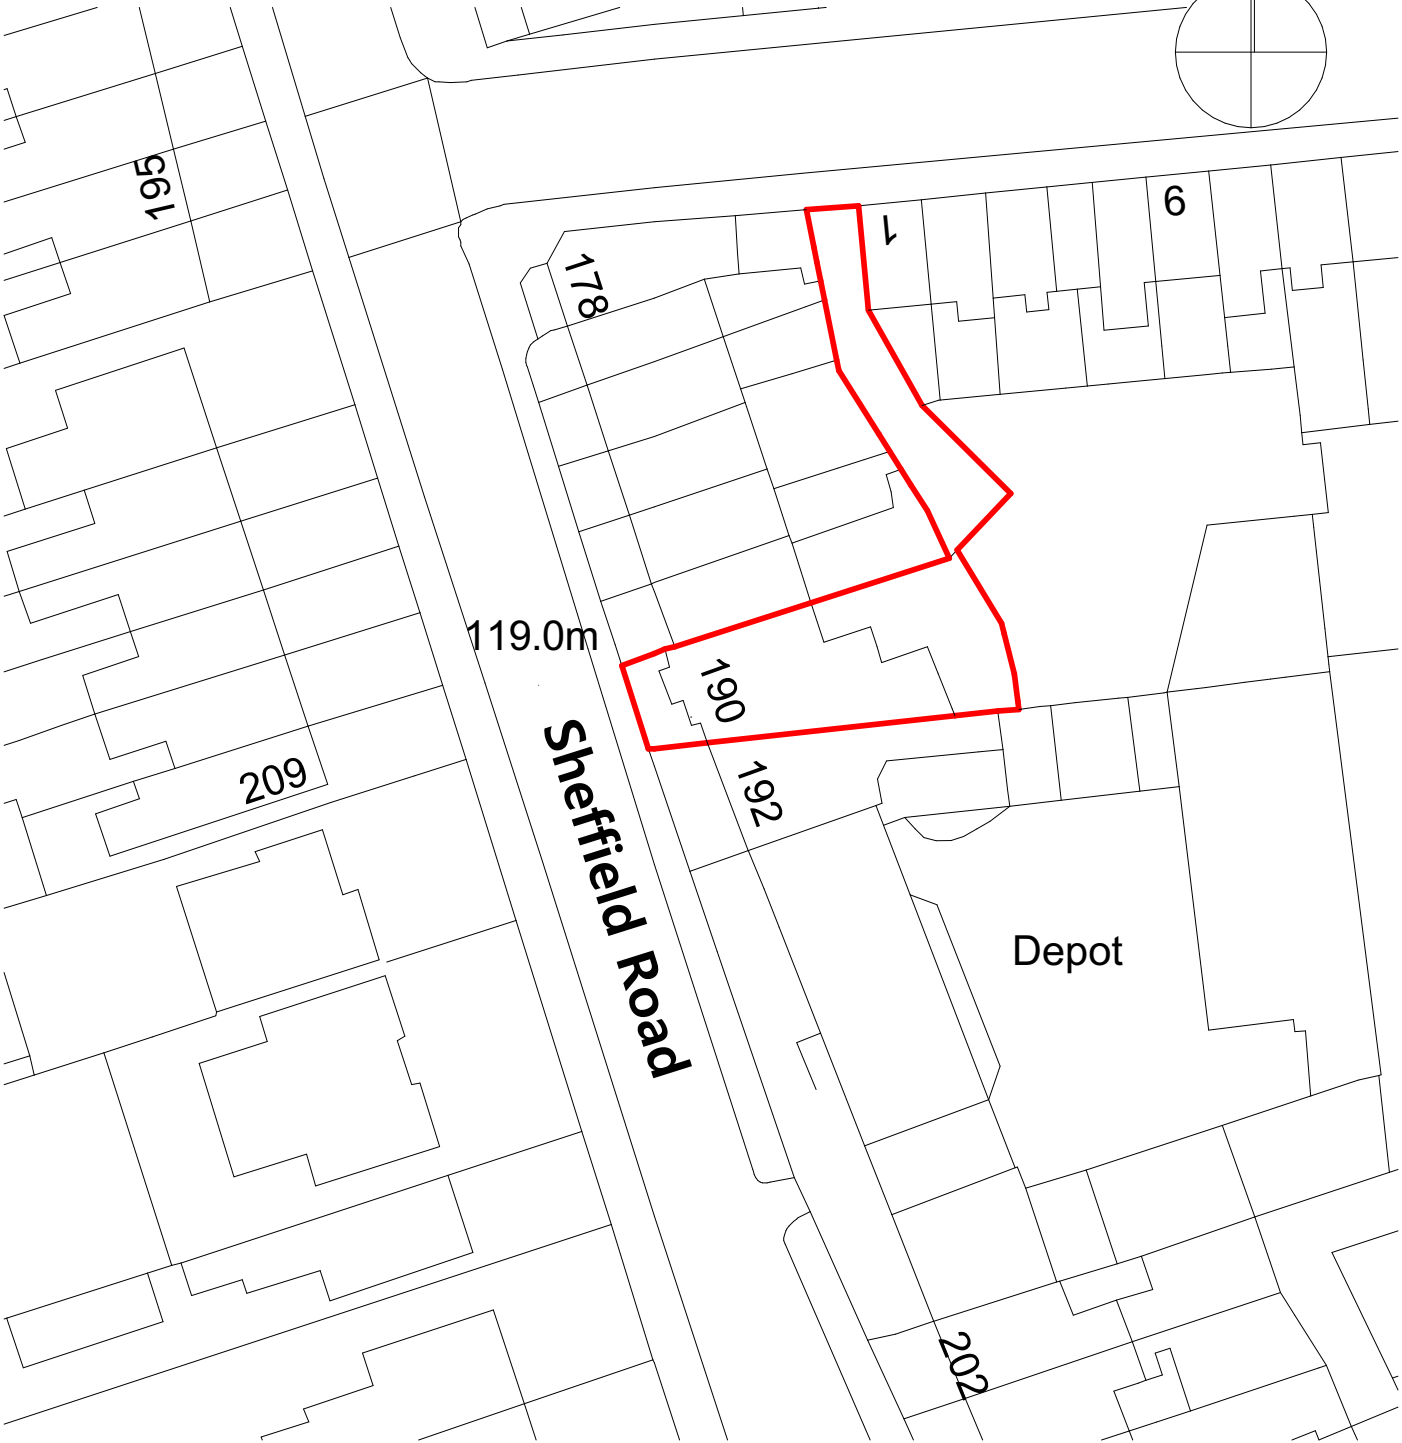


N

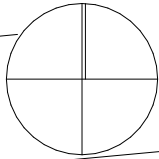

Alan Robinson
Chartered Architect BA Dip Arch RIBA, BSc (Hons)PM
2 Gawber Road, Barnsley S75 2AF
Tel/Fax 01226 286066 Mob 07947808933

Drawing Name: Site Plan S1

Client **RET Property Holdings Ltd**

Drawing Scale: 1/500

Project: Proposed HMO at 190
Sheffield Road, Barnsley

Rev: #Rev: