




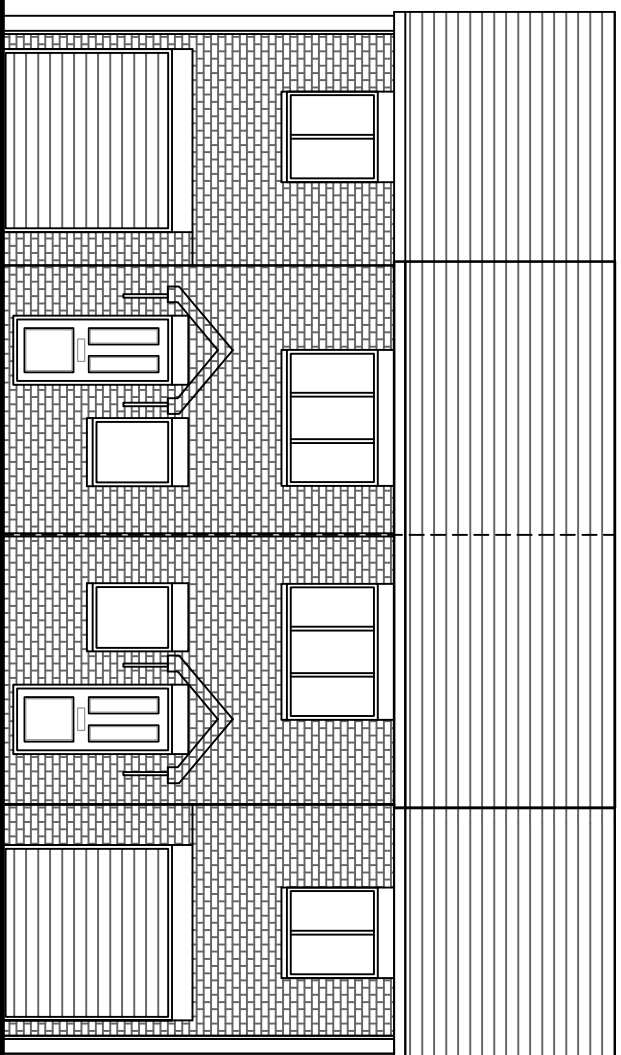


Front Elevation.
as Proposed.

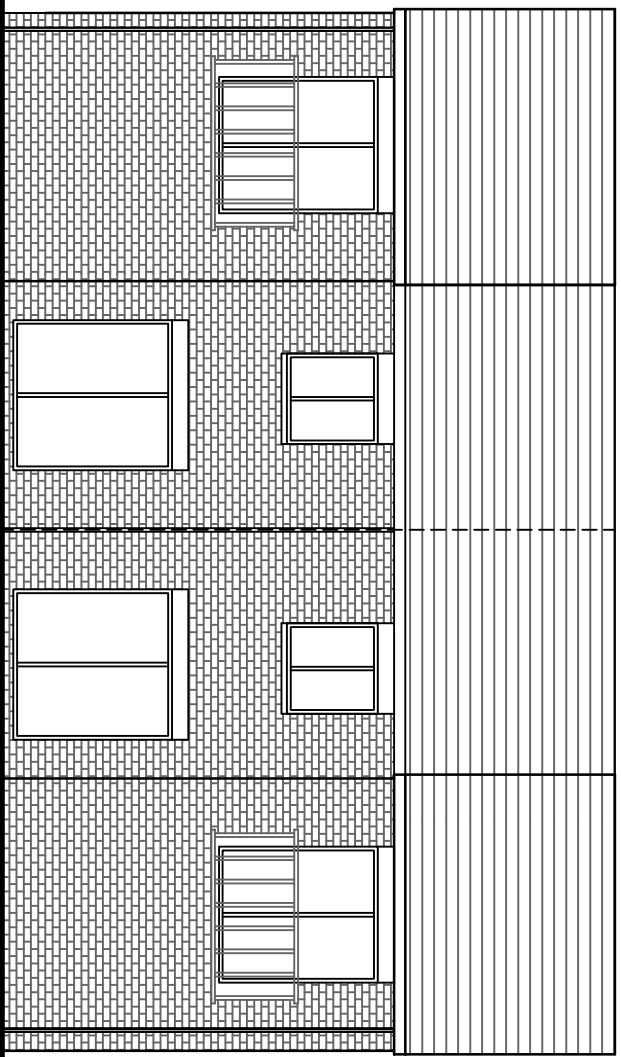


Rear Elevation.
as Proposed.

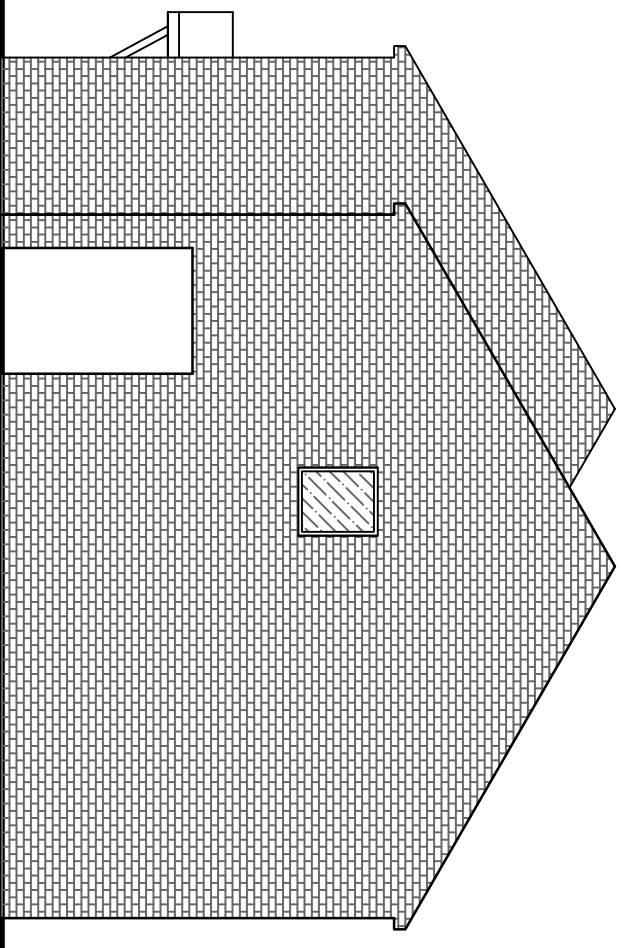


Side Elevation.
as Proposed.

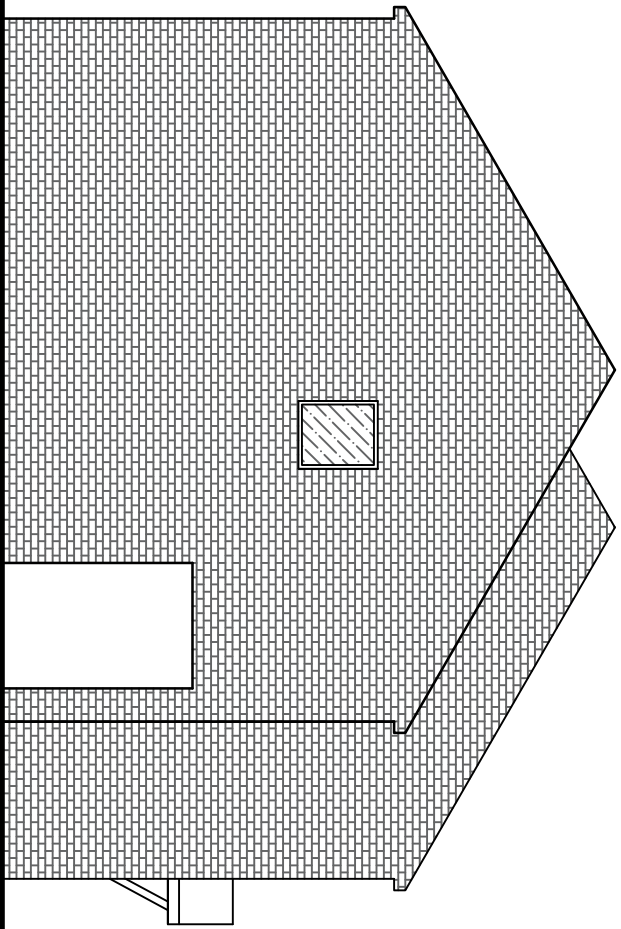

Side Elevation.
as Proposed.

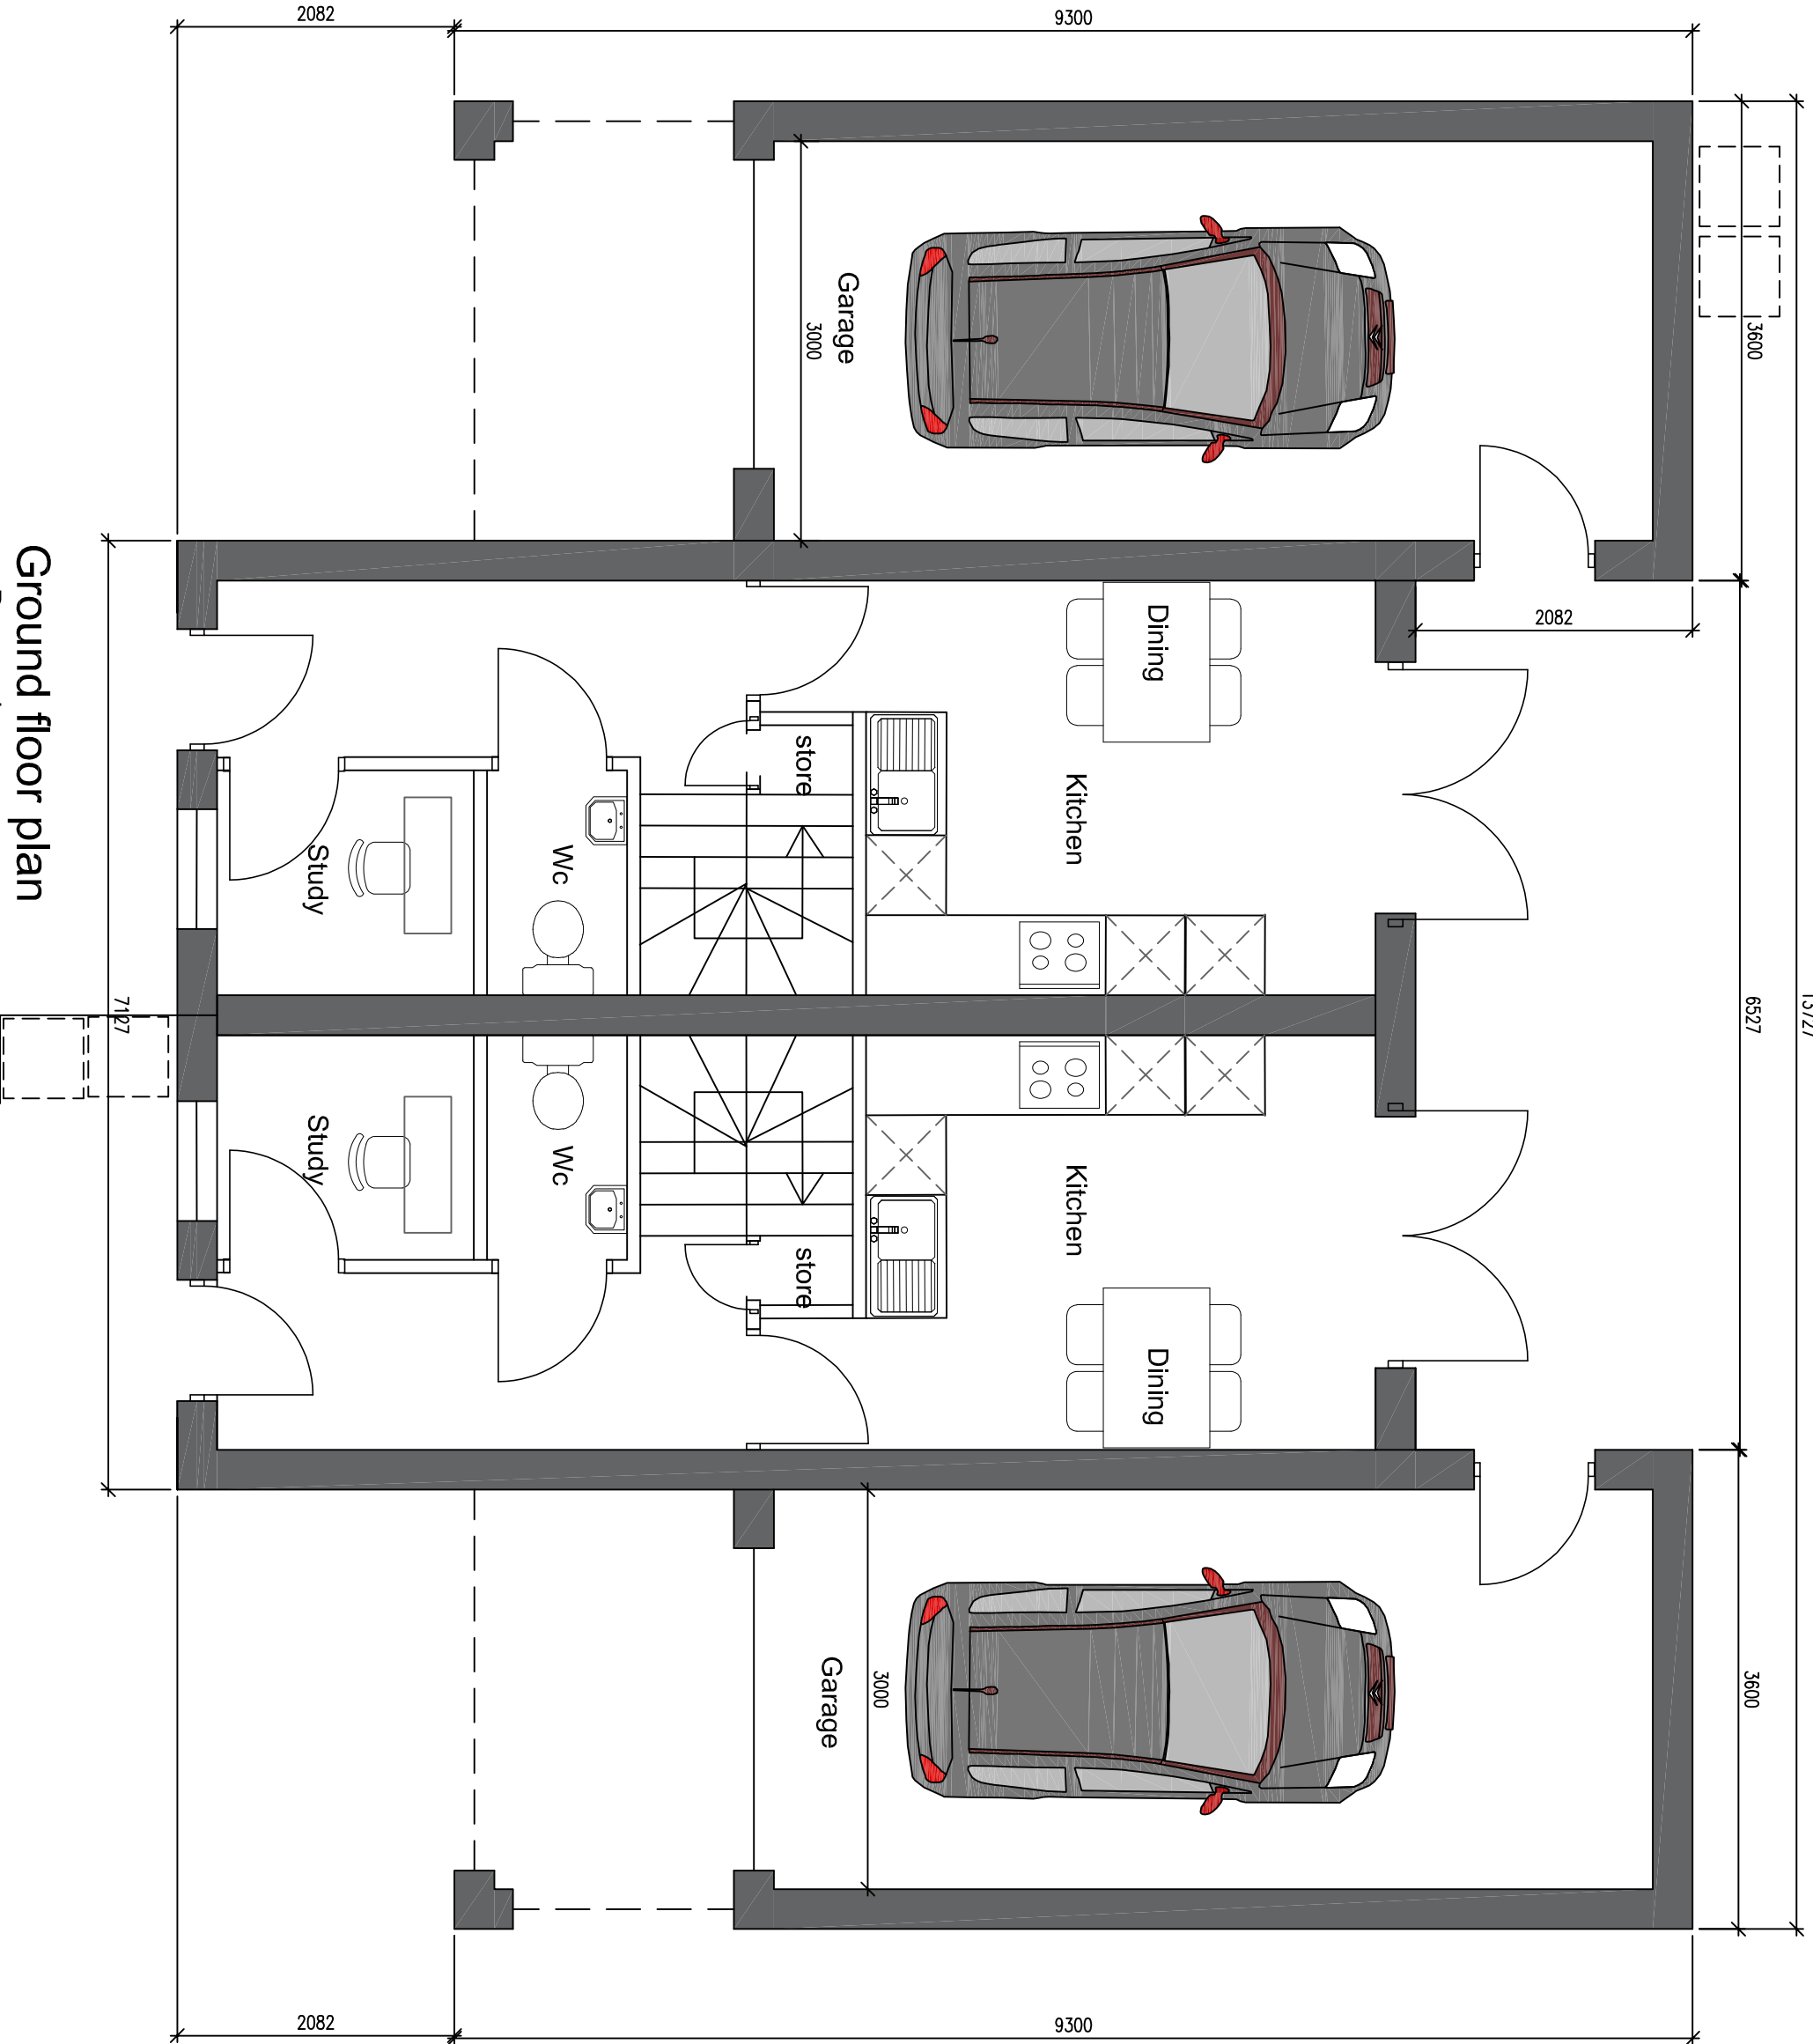

Ground floor plan
as Proposed.

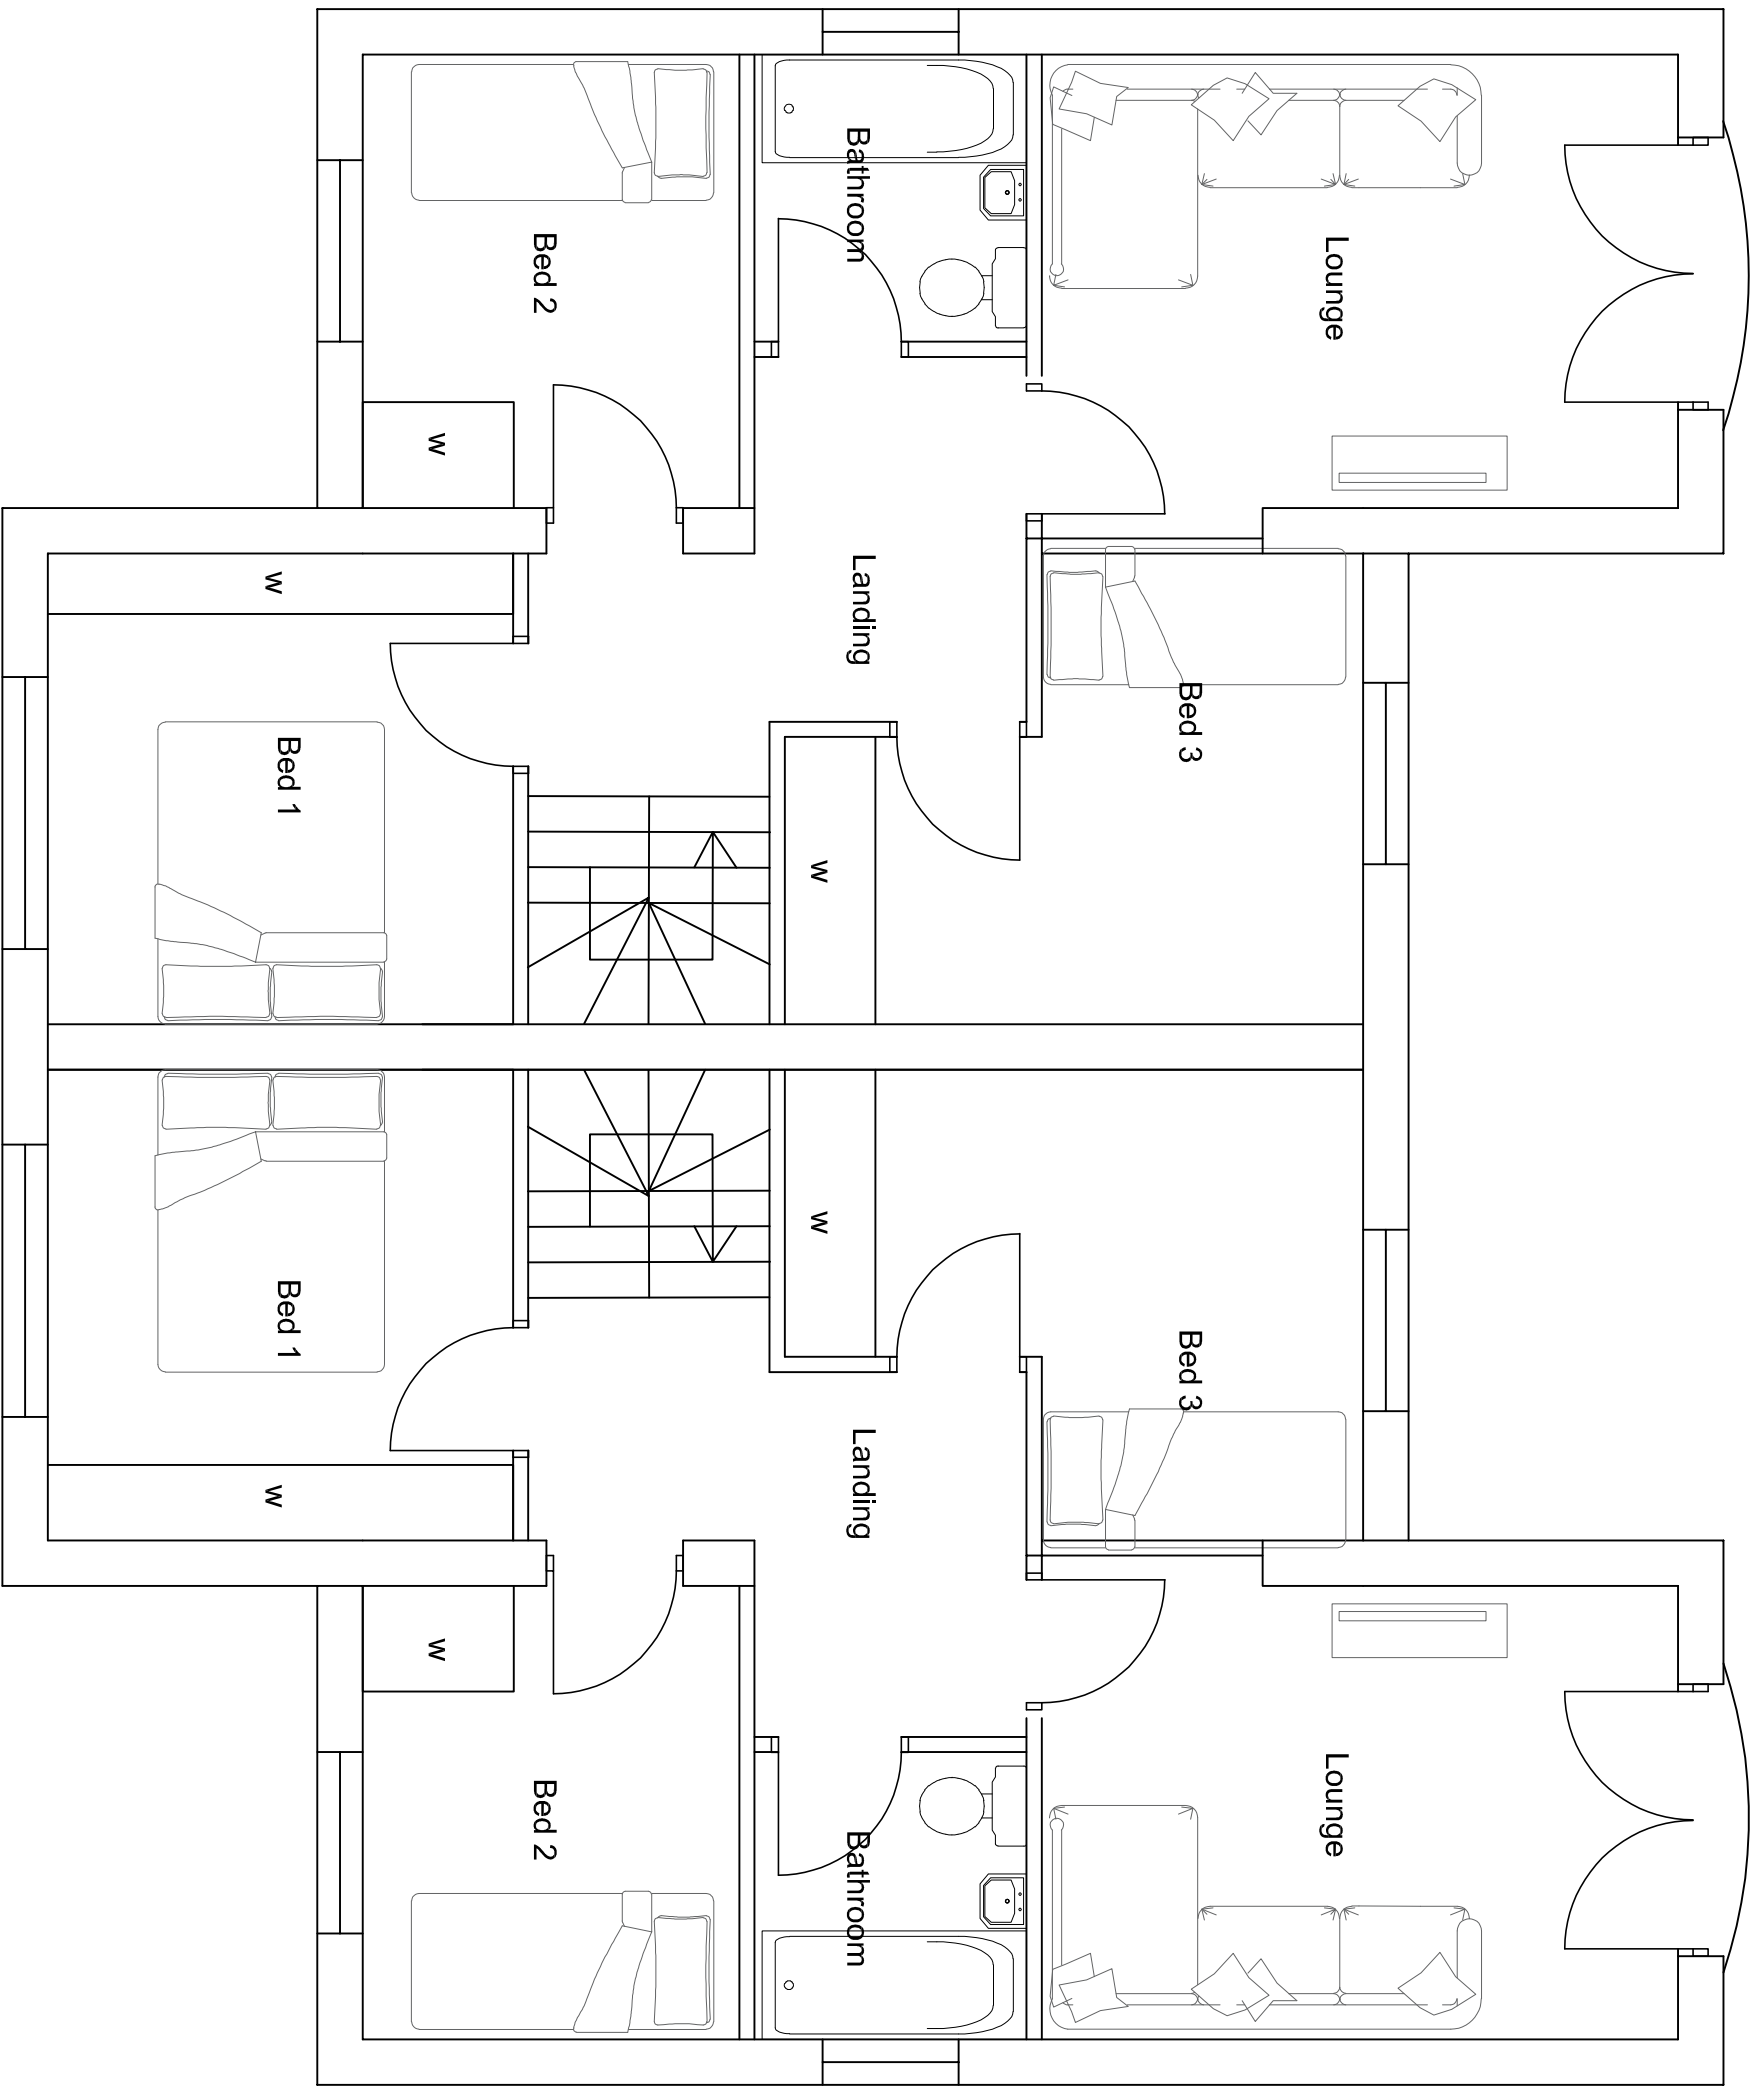

First floor plan
as Proposed.

3 bed 4 people
84 m2 floor area
Min 84m2

REVISION	DATE	DESCRIPTION



6 Sycamore Croft, Skeltonthorpe Huddersfield HD89UX paddocksarchitecture@gmail.com 078091724312			
Project Proposed 2 Dwellings at Land adjacent 1 Lord Street, Hoyle Mill, Burnley, 571 1HZ			
Date 03/10/2024			
Drawing Proposed plans and elevations			
Dwg No			
1			
2094			
Scale			
1:100			
1:50			