




REAR SOUTH WEST ELEVATION

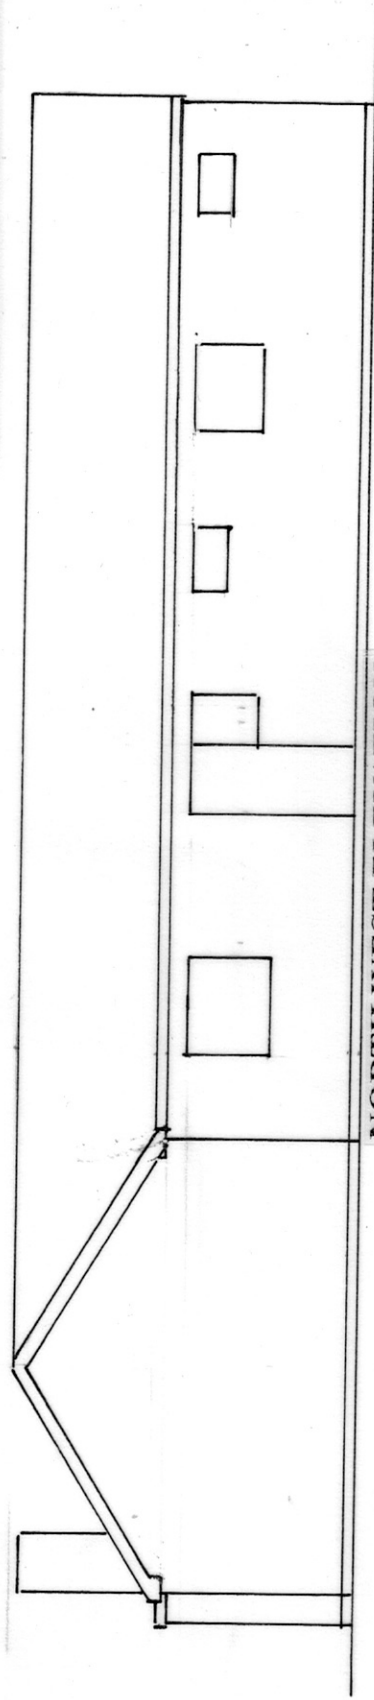

NORTH WEST ELEVATION

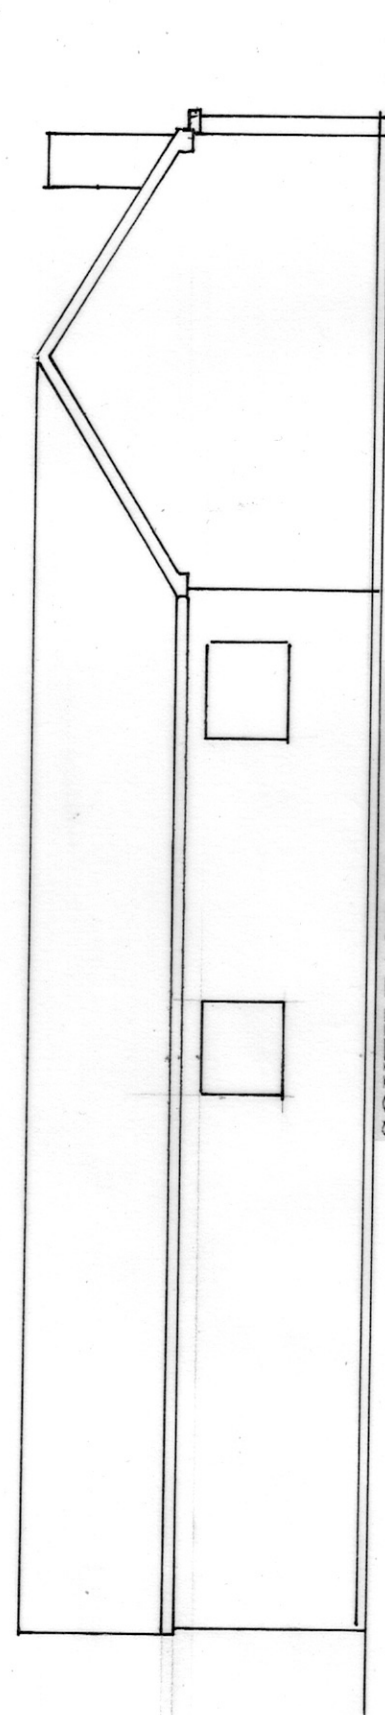

SOUTH EAST ELEVATION

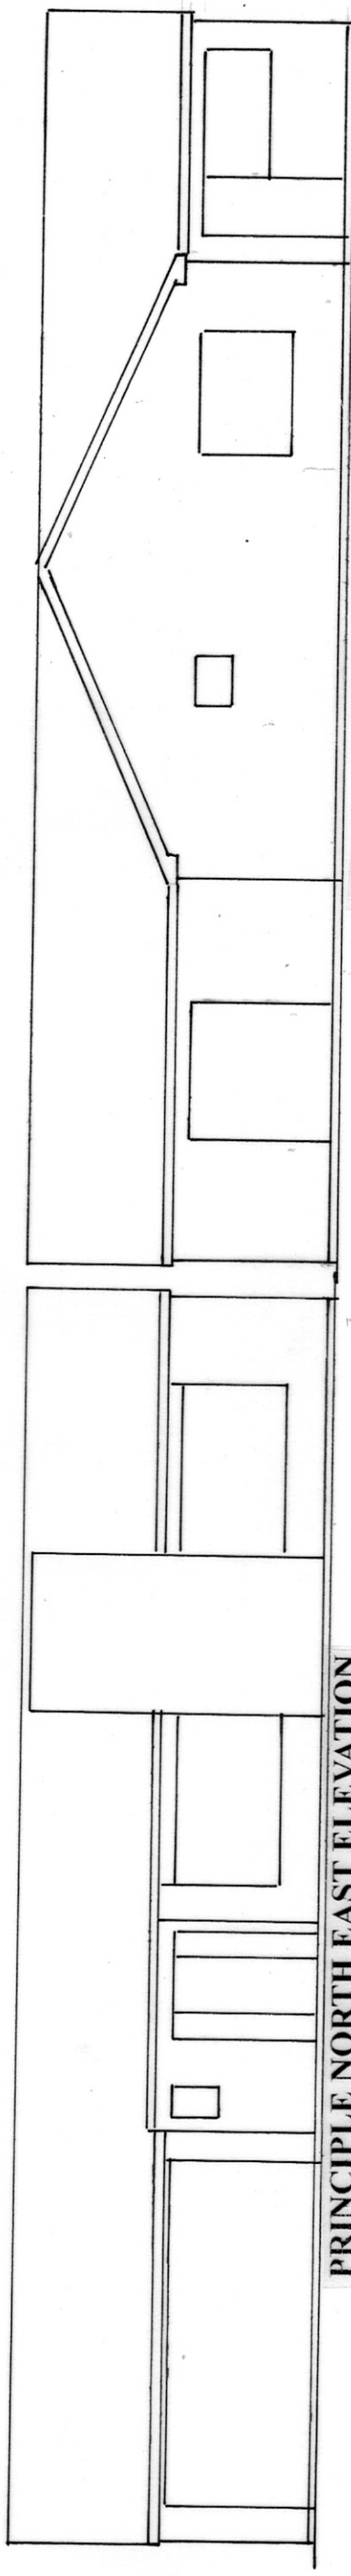

PRINCIPLE NORTH EAST ELEVATION

NOTES:

All dimensions must be checked on site and not scaled from this drawing.

Client
MR & MRS L. MOORE

Job Title
FIRST FLOOR EXTENSION TO 7 MOOR LANE
BIRDWELL BARNSELEY S70 5TZ

Scale
1:100

Drawn by
GMF
Date
JULY 23

Drawing Title
EXISTING ELEVATIONS

Drg No.
SVH/PD/400/04
Rev