



PROPOSED FRONT ELEVATION
SCALE 1:100




PROPOSED SIDE ELEVATION
SCALE 1:100



PROPOSED REAR ELEVATION
SCALE 1:100



PROPOSED SIDE ELEVATION
SCALE 1:100

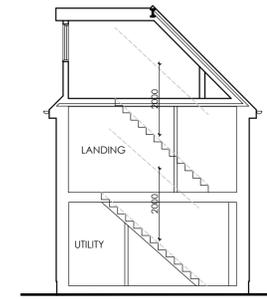


PROPOSED SECTION A-A
SCALE 1:100



EXISTING FRONT ELEVATION
SCALE 1:100




EXISTING SIDE ELEVATION
SCALE 1:100

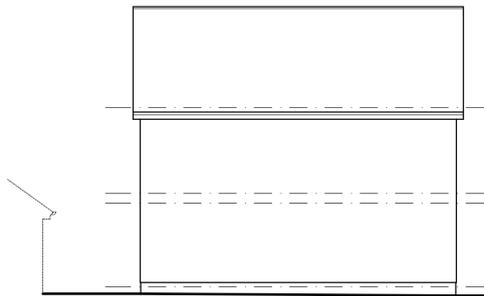


EXISTING REAR ELEVATION
SCALE 1:100




EXISTING SIDE ELEVATION
SCALE 1:100

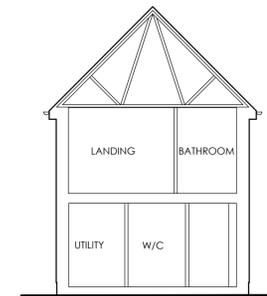


EXISTING SECTION A-A
SCALE 1:100

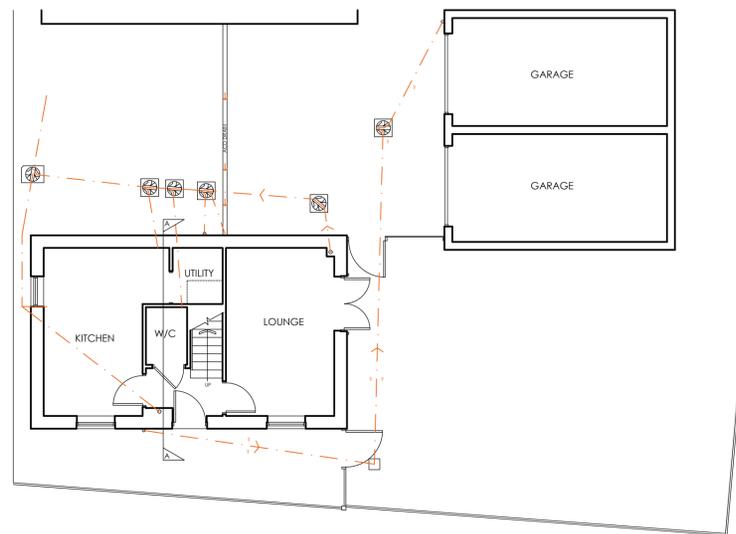

EXISTING GROUND FLOOR PLAN
SCALE 1:100

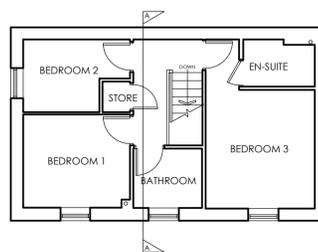


EXISTING FIRST FLOOR PLAN
SCALE 1:100

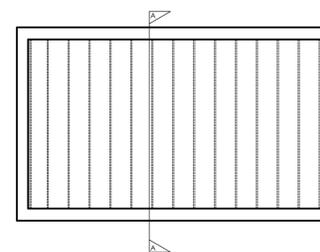

EXISTING SECOND (LOFT) FLOOR PLAN
SCALE 1:100



LOCATION PLAN
SCALE 1:1250

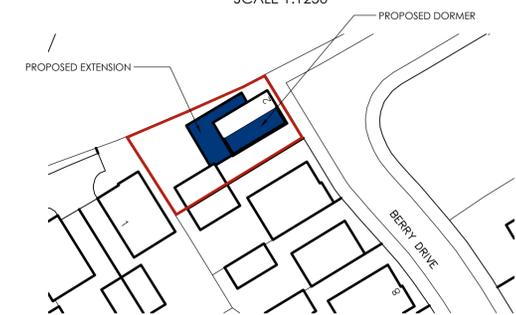

BLOCK PLAN
SCALE 1:500

		OFFICE ONE, DRILL HALL, 11 EASTGATE, BARNSELY, S70 2EU		Phone: 01226 208482 Email: info@whiteagus.co.uk Web: www.whiteagus.co.uk	
Project: PROPOSED ALTERATIONS AT 2 BERRY DRIVE, ROYSTON BARNSELY, S71 4GB			Client: ADAM & AIMEE SHAW		
Drawing Title: PLANS AND ELEVATIONS			Date: JULY 2025	Scale: 1:50 & 1:100 @ A1	Ref: 25-040
Date: 13/08/2025	Suffix: A	Description: REVISED TO CLIENTS REQUIREMENTS	Date: (blank)	Suffix: (blank)	Description: (blank)
Dwg. No.: 01	Rev.: A				