



FRONT ELEVATION

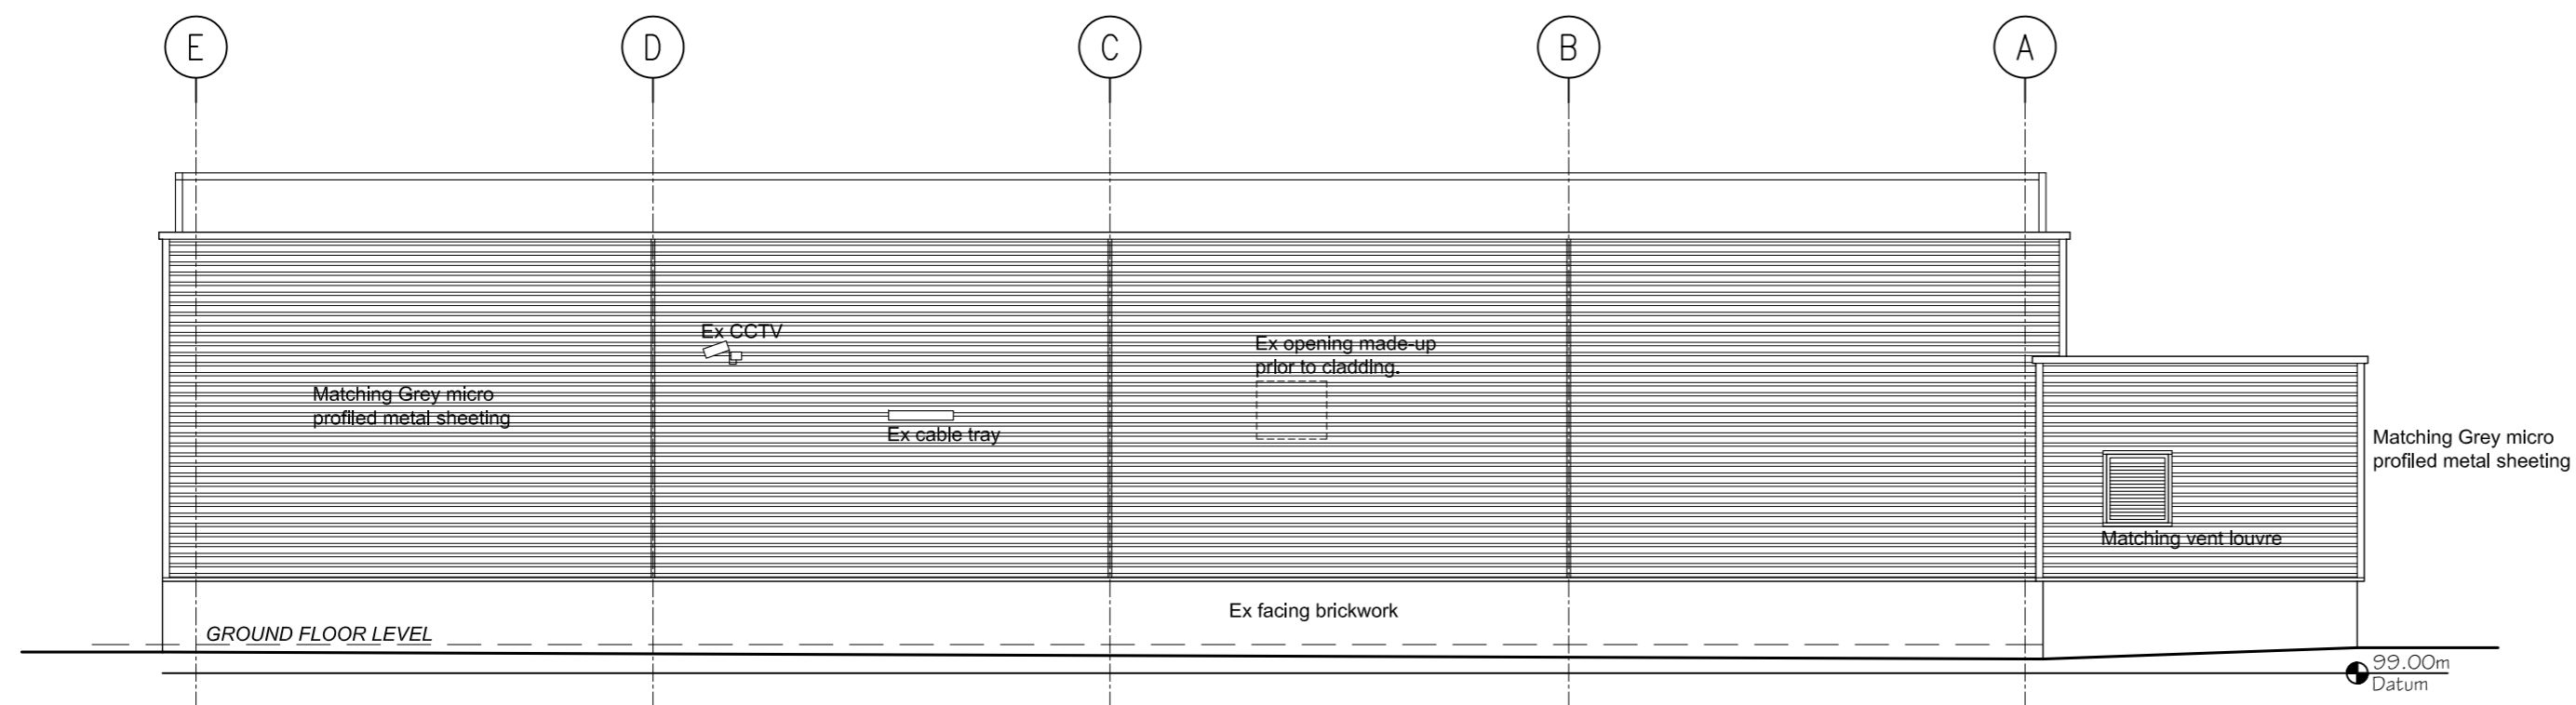

END ELEVATION

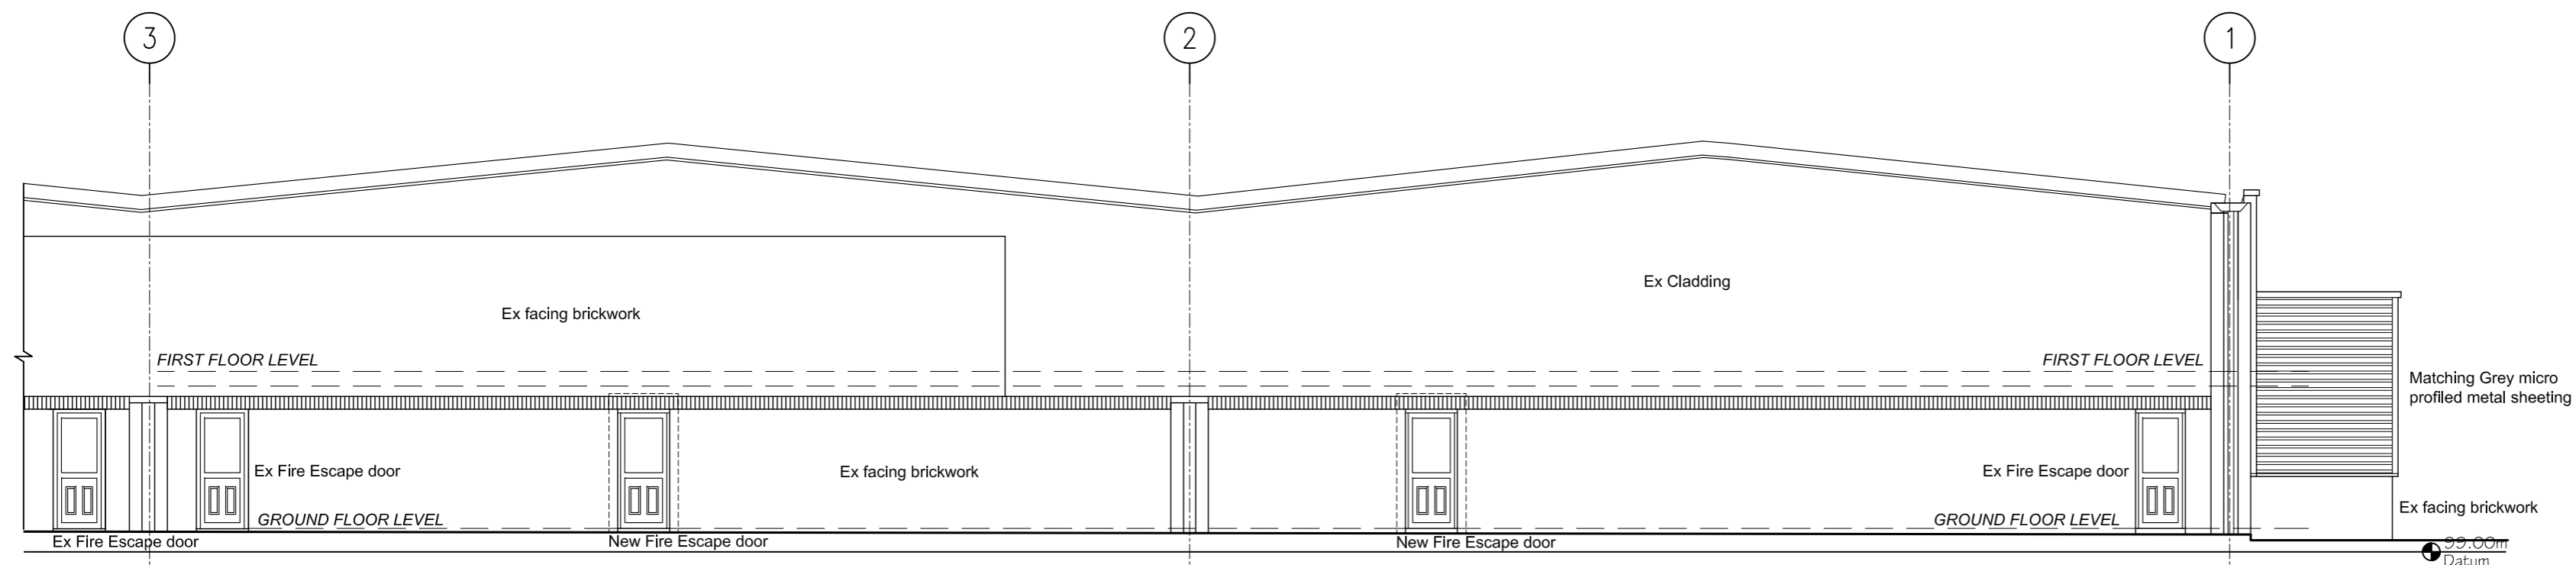

REAR ELEVATION

Revision	Date	Description
PROPOSED TRAINING CENTRE, VALLEY ROAD, STATION RD IND EST, WOMBWELL, S73 OBS.		
DESIGN PROPOSALS 4		
ELEVATIONS		
Safestyle UK.		
 Building Design Services		
JE Architectural Ltd 23 Windmill Road, Wombwell, Bamsley, S73 8PW. Tel: 01226 754507 Email: jealtd@btconnect.com		
<small>This drawing and the copyright is the Architectural Company's property and maybe used or reproduced only by agreement. All Dimensions in Millimetres Unless specified otherwise and subject to verification on site.</small>		
Scale: 1:100 @ A2		Date: MARCH 2018
Ref: 201719		Drwg No: 04
0 cm	2 cm	4 cm
		6 cm