

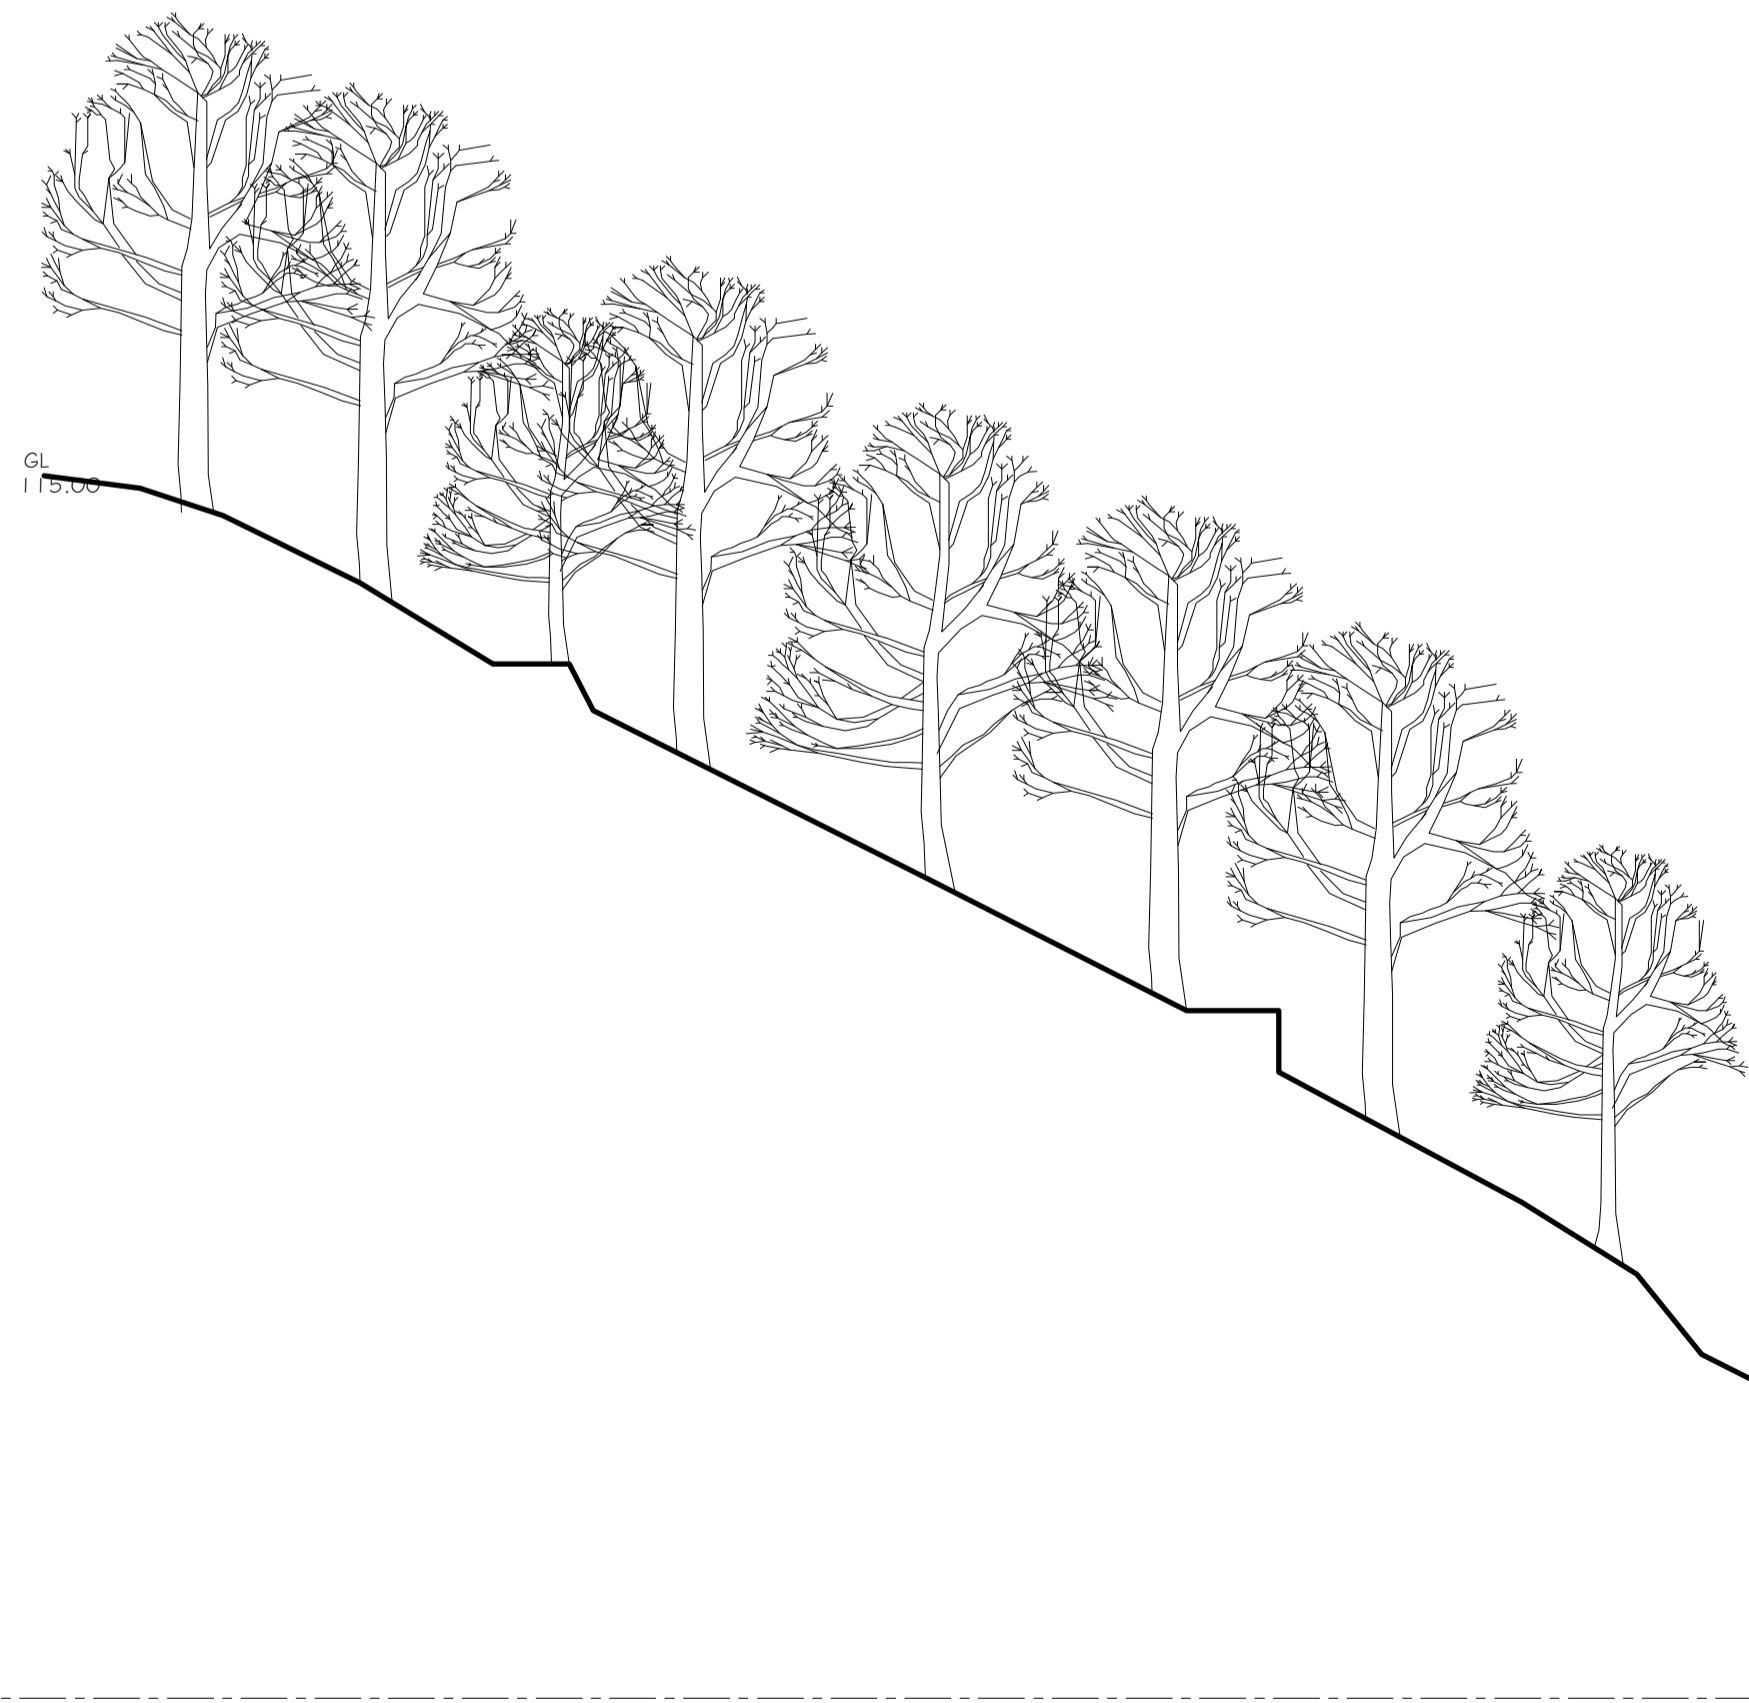


SCALE 1:125

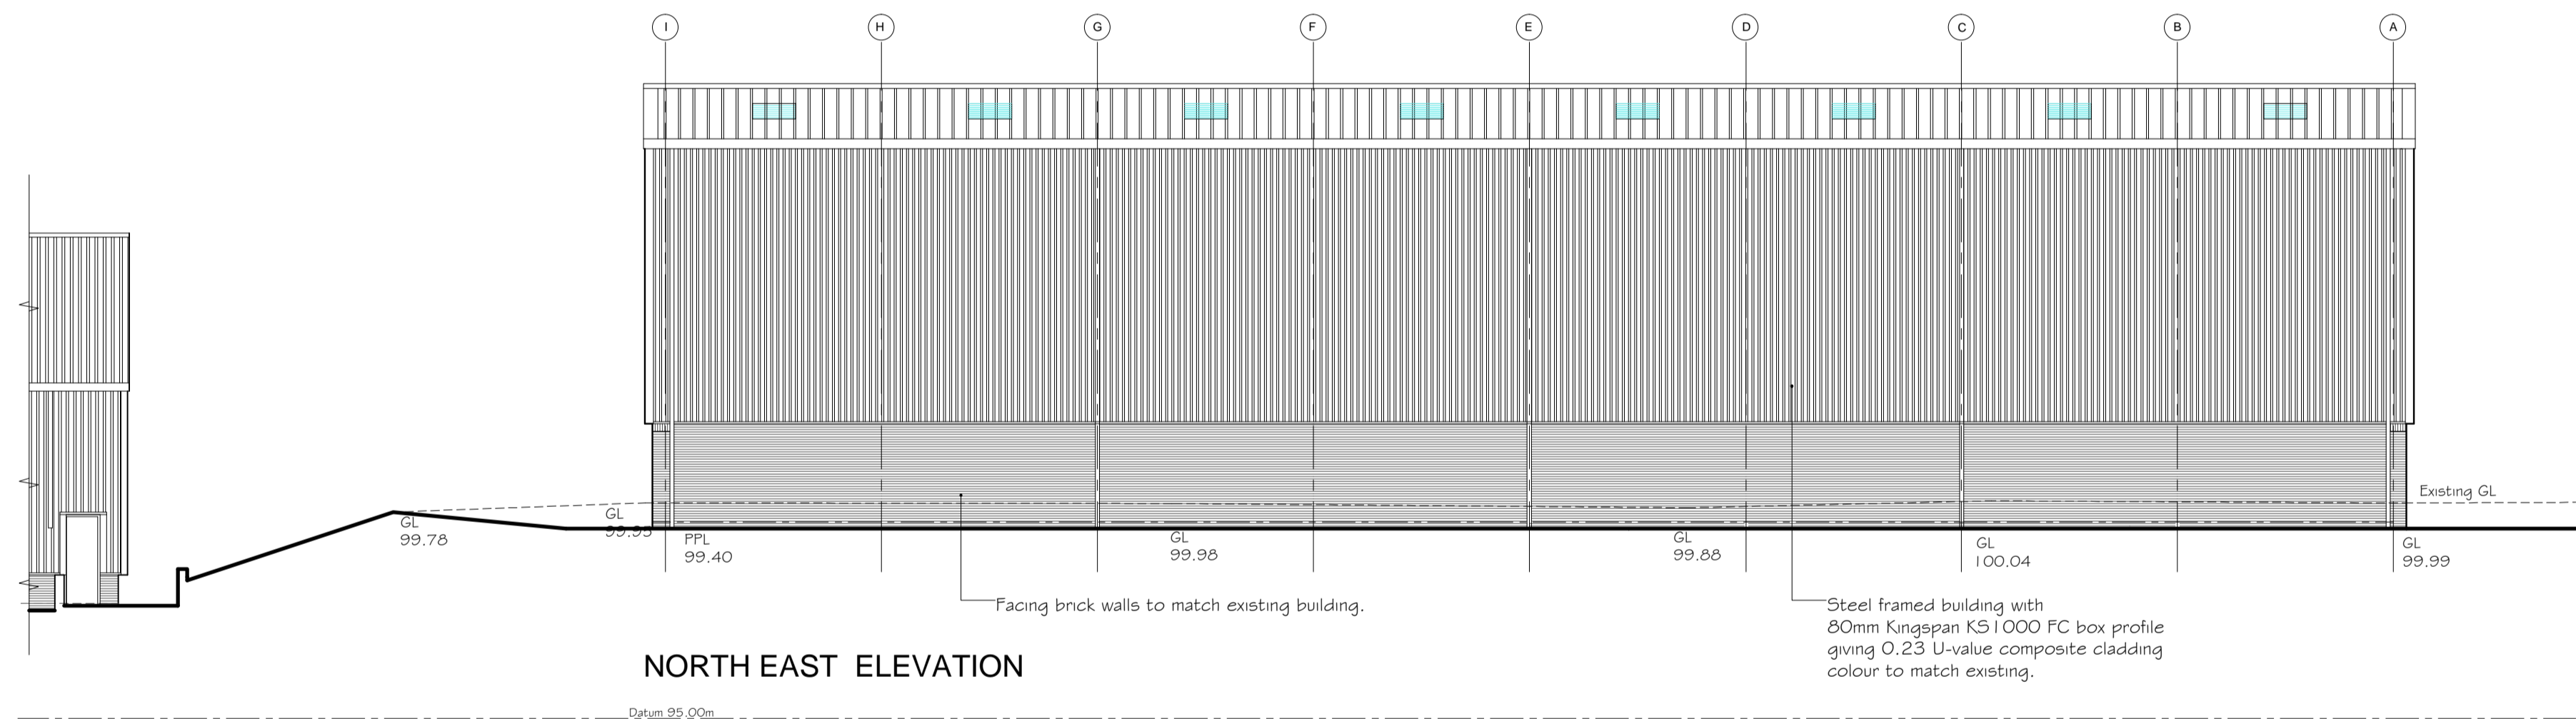

SCALE 1:125

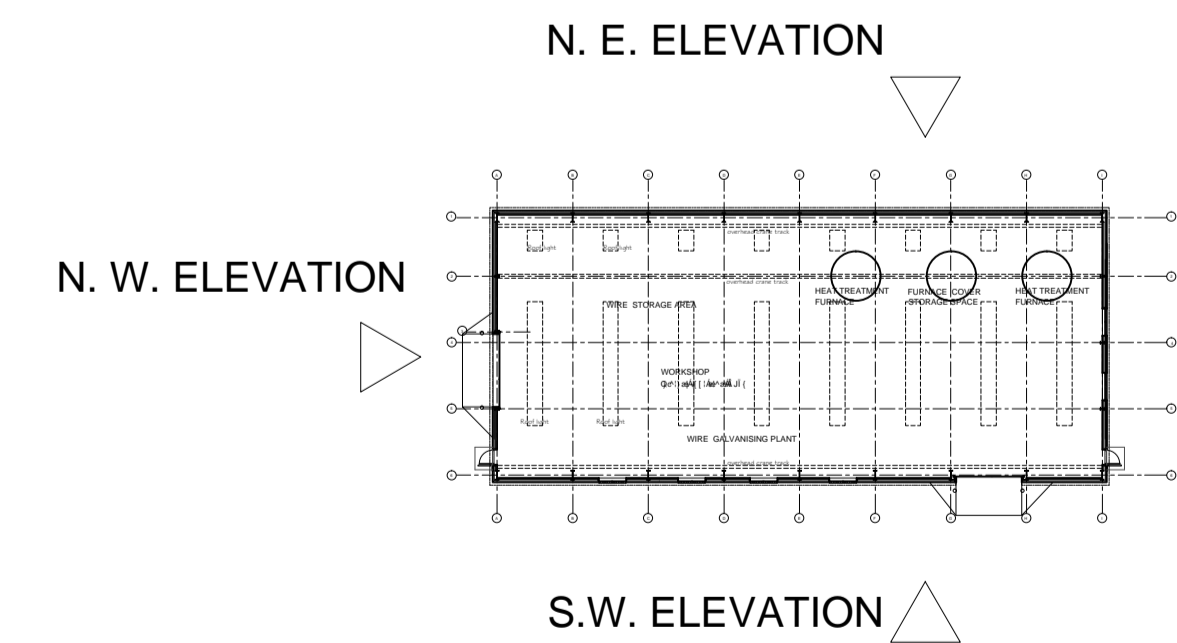

Revisions	
A	East Elevation added, door increased to 5m ht. Jan 11
B	Elevation orientation amended Feb 11

Scale	1:125 & 1:500 @ A1	Dm.	PJO
Project No.	299	Date	JAN 2011
Drg. No.	02	Rev.	B

Drawing
PROPOSED BUILDING ELEVATIONS

Project
PROPOSED HEAT TREATMENT BLDG. AT OXSPRING WIRE WORKS OXSPRING, PENISTONE, S36 8YW FOR D R BALING WIRE LTD



Planning & Architectural Design Consultants
4 Woodnook Close
Ashgate
Chesterfield S42 7JB
Tel: 01246 567717
Fax: 01246 567717