


ALL DIMENSIONS ARE IN mm UNLESS NOTED OTHERWISE

N.G.R | E: 432954 N: 407821

NOTES:

TOP OF EXISTING POLE +15.00m AGL
 TOP OF EXISTING ANTENNAS +14.80m AGL
 U/S OF EXISTING ANTENNAS +12.80m AGL

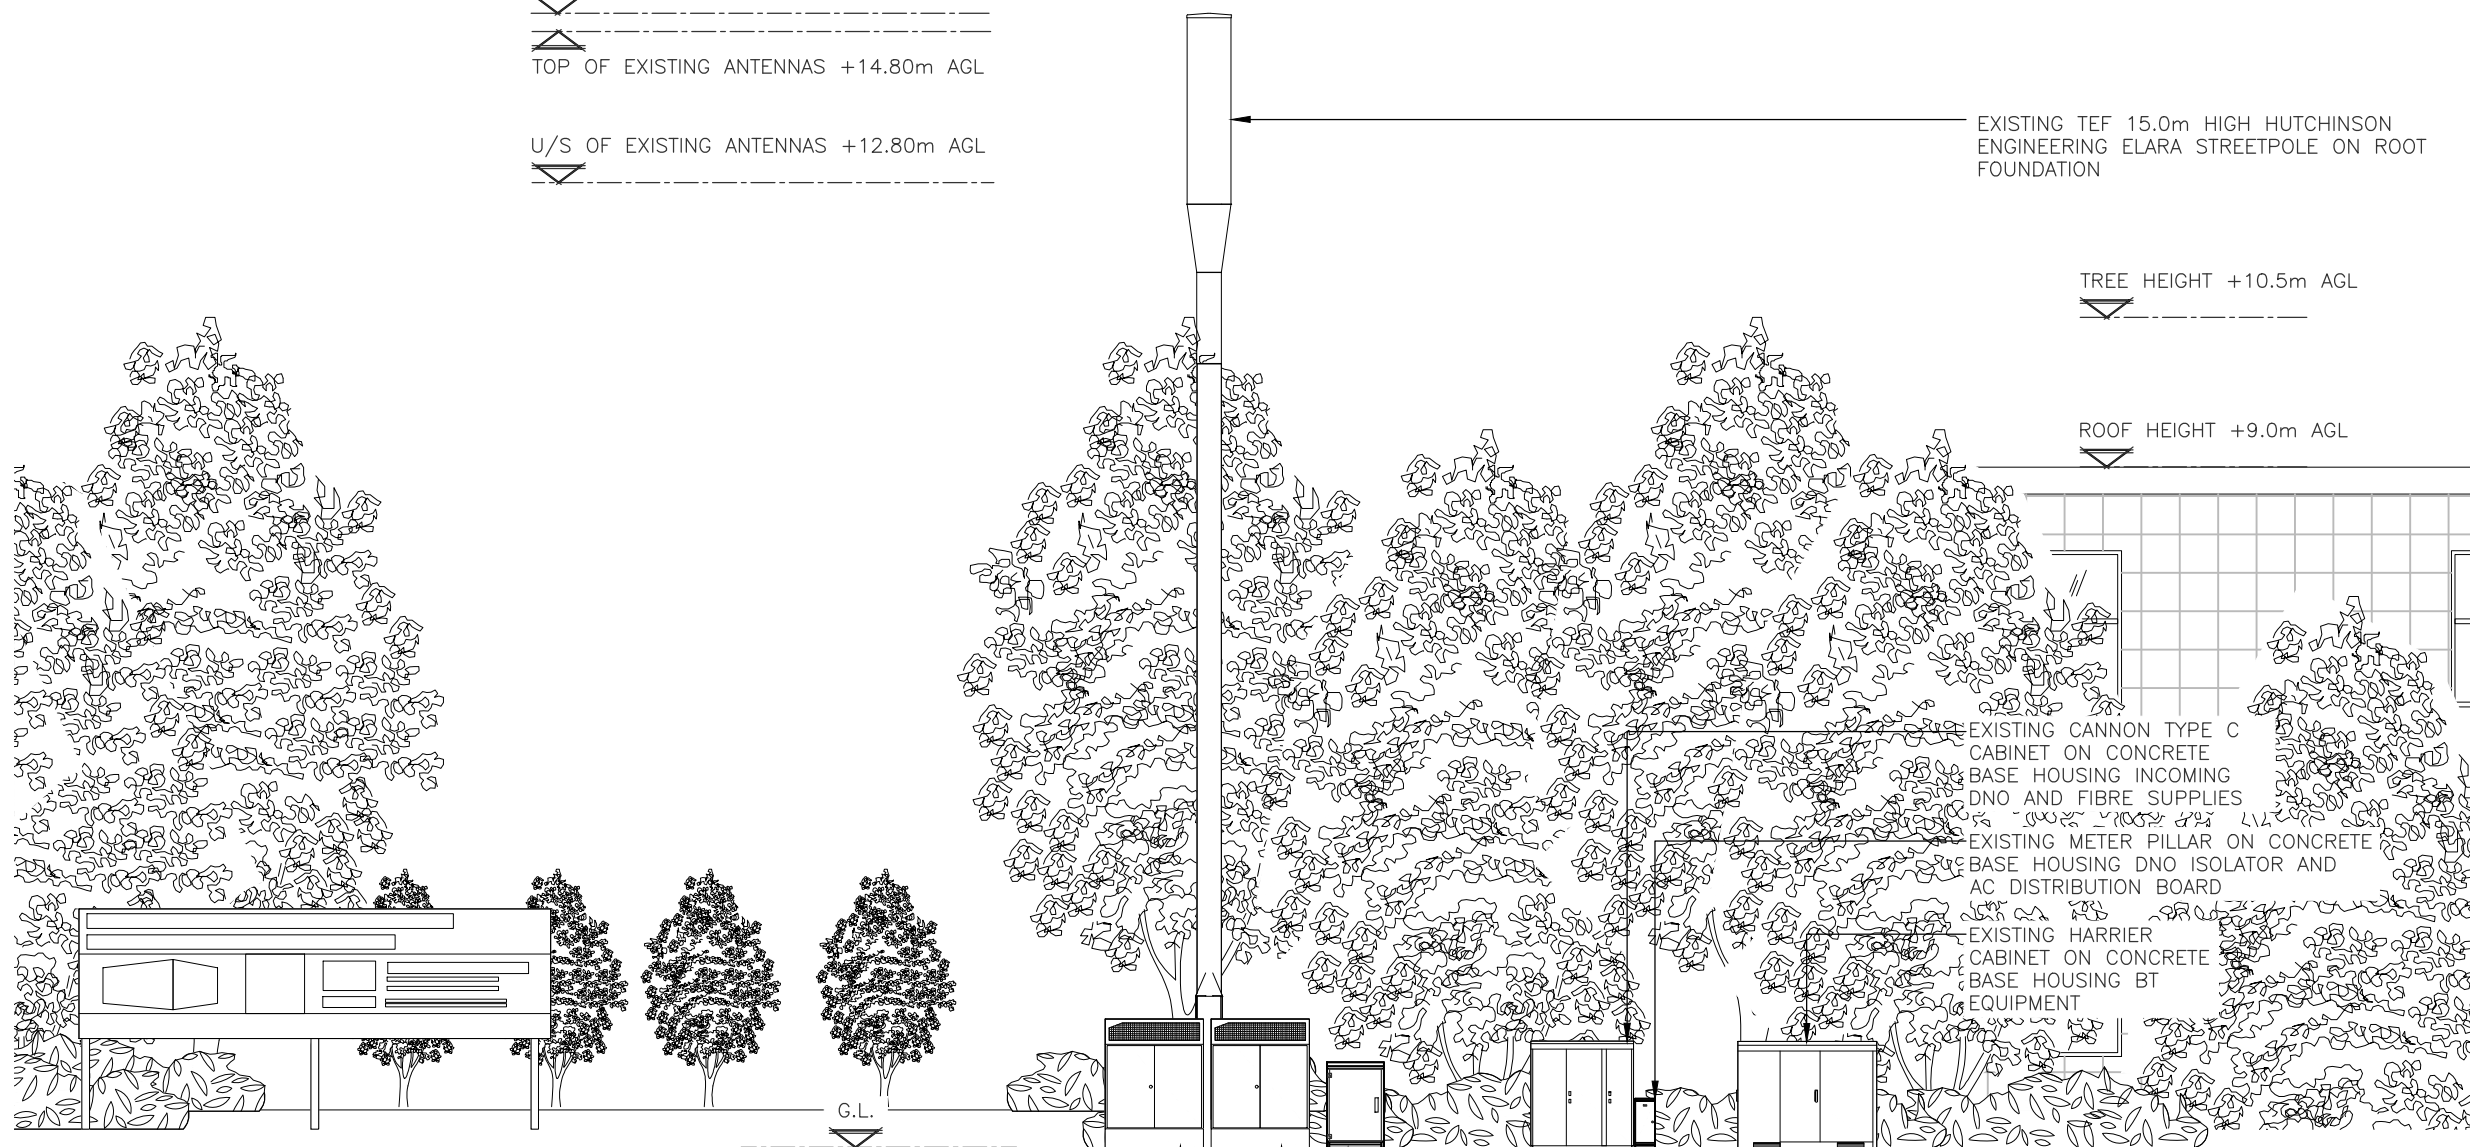

EXISTING TEF 15.0m HIGH HUTCHINSON ENGINEERING ELARA STREETPOLE ON ROOT FOUNDATION


TREE HEIGHT +10.5m AGL

ROOF HEIGHT +9.0m AGL



EXISTING CANNON TYPE C CABINET ON CONCRETE BASE HOUSING INCOMING DNO AND FIBRE SUPPLIES
 EXISTING METER PILLAR ON CONCRETE BASE HOUSING DNO ISOLATOR AND AC DISTRIBUTION BOARD
 EXISTING HARRIER CABINET ON CONCRETE BASE HOUSING BT EQUIPMENT

EXISTING EAGLE CABINET ON CONCRETE BASE
 EXISTING RBS6102 CABINET (2) ON CONCRETE BASE
 EXISTING RBS6102 CABINET (1) ON CONCRETE BASE

EXISTING NORTH ELEVATION
 (1:100)

 

| | | | | |
|-----|---------------------|-----|-----|----------|
| REV | Issued For Approval | SSC | NDS | 26.07.21 |
| | MODIFICATION | BY | CH | DATE |

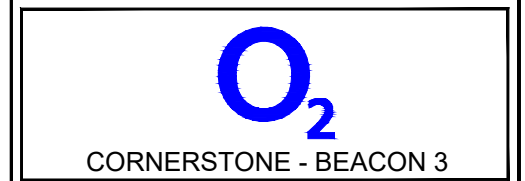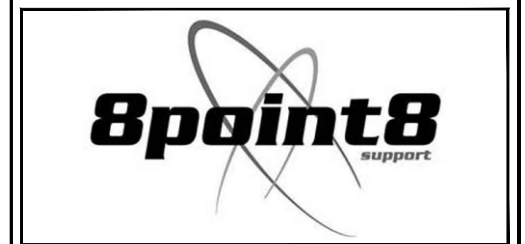

| | |
|-------------------|------|
| Cell Name | Opt. |
| WILTHORPE ROAD SW | - |

| | | |
|------------|--------|-----|
| Cell ID No | | |
| CTIL | TEF | VF |
| 112555 24 | 015281 | N/A |

| | |
|---|--|
| Site Address / Contact Details | |
| SW ON WILTHORPE ROAD INNOVATION ROAD BARNSELY SOUTH YORKSHIRE S75 1JL | |

Drawing Title:
 EXISTING SITE ELEVATION

| | | |
|-------------------|----------|----------|
| Purpose of issue: | PLANNING | Dwg Rev: |
| Drawing Number: | 300 | A |

| | | | | |
|--------------|-----|----------------------|----------|-------------|
| Surveyed By: | NDS | Original Sheet Size: | A3 | Pack Issue: |
| Drawn: | SSC | Date: | 26.07.21 | Checked: |
| | | Date: | 26.07.21 | NDS |

| | | | | | | | | | |
|--------|-----|-------|----------|----------|-----|-------|----------|-------------|---|
| Drawn: | SSC | Date: | 26.07.21 | Checked: | NDS | Date: | 26.07.21 | Pack Issue: | A |
|--------|-----|-------|----------|----------|-----|-------|----------|-------------|---|