




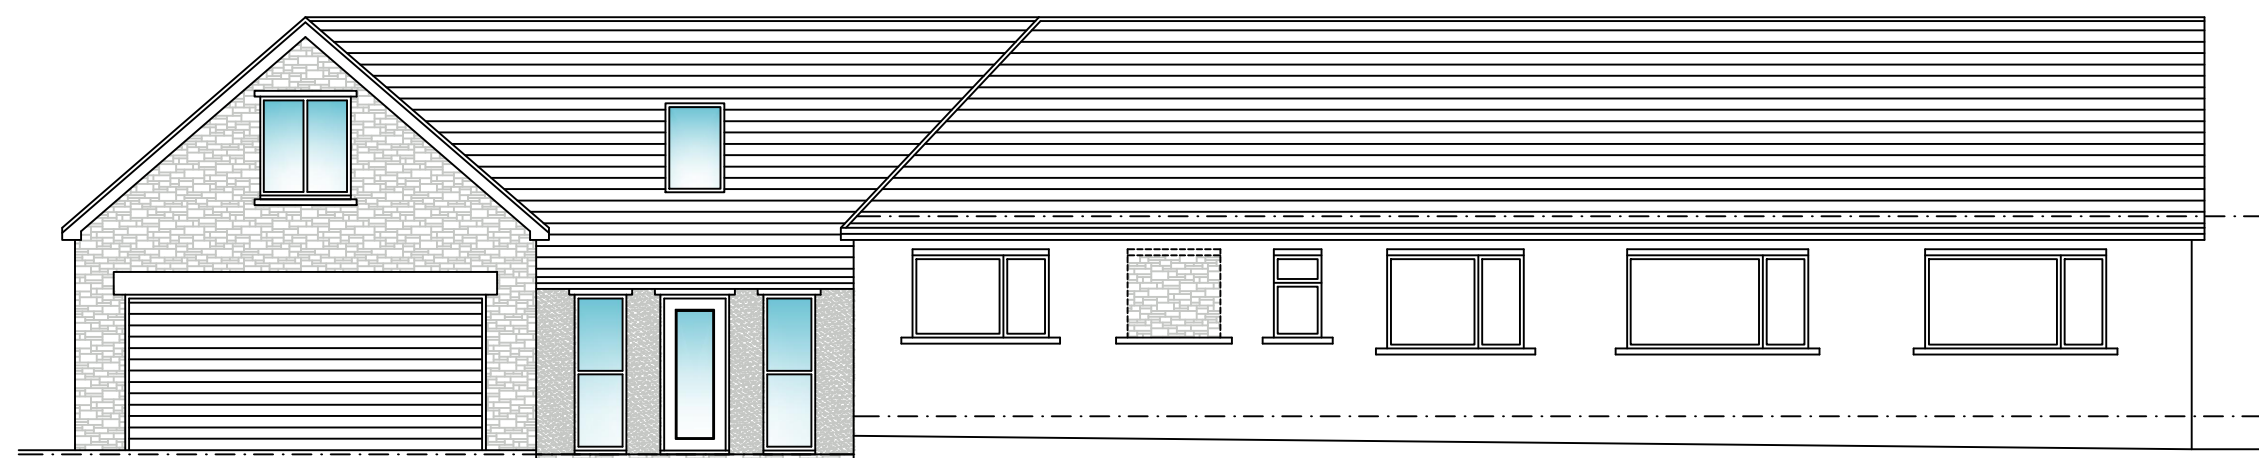


**PROPOSED
FRONT ELEVATION**
SCALE 1:100

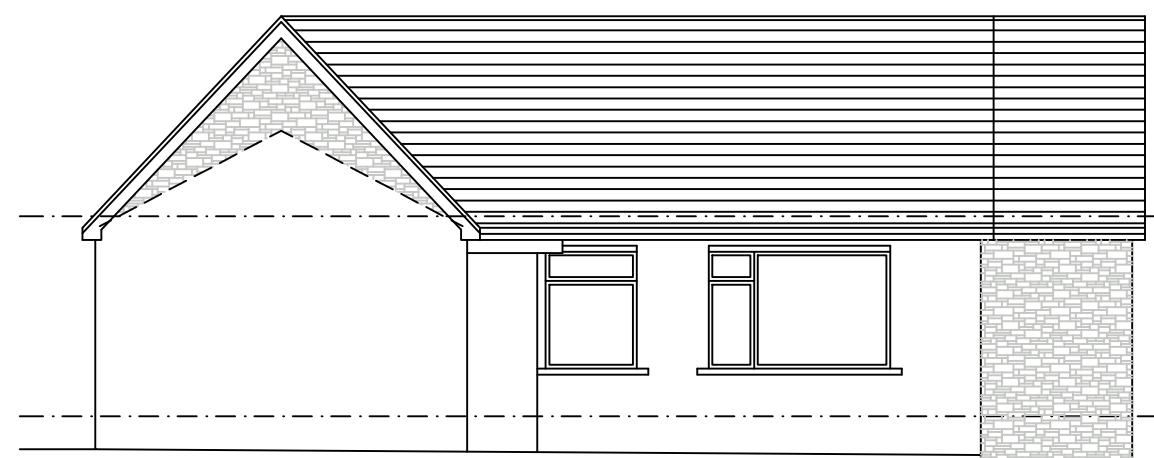


**PROPOSED
SIDE ELEVATION**
SCALE 1:100

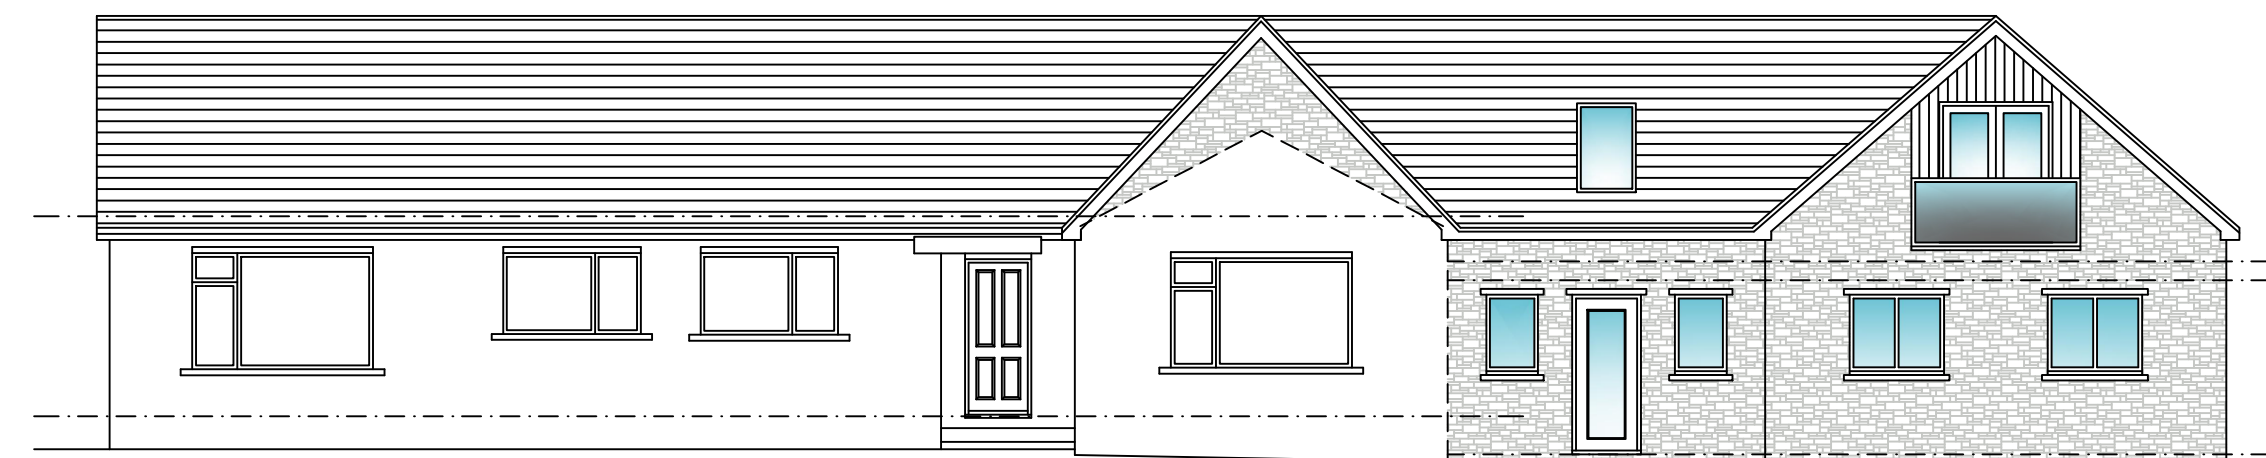


**PROPOSED
REAR ELEVATION**
SCALE 1:100

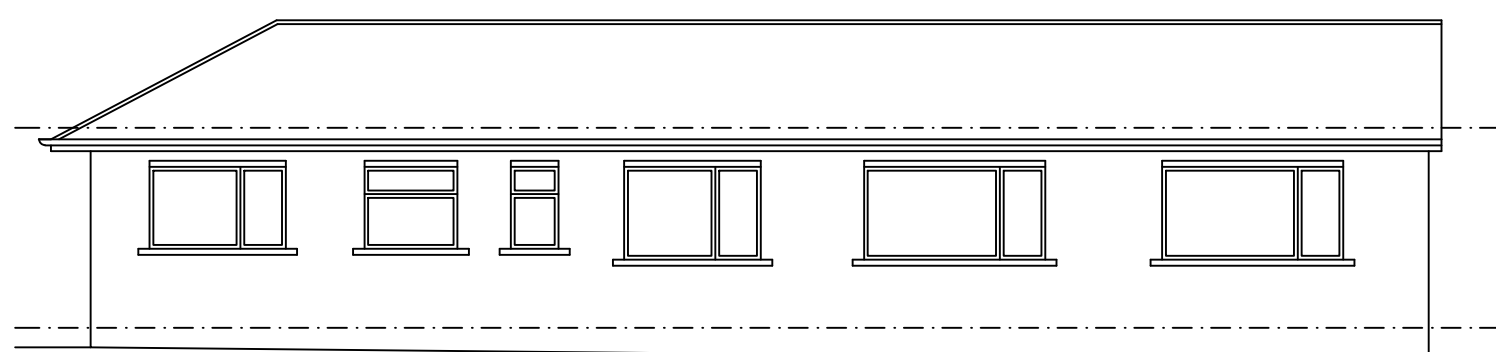


**EXISTING
FRONT ELEVATION**
SCALE 1:100

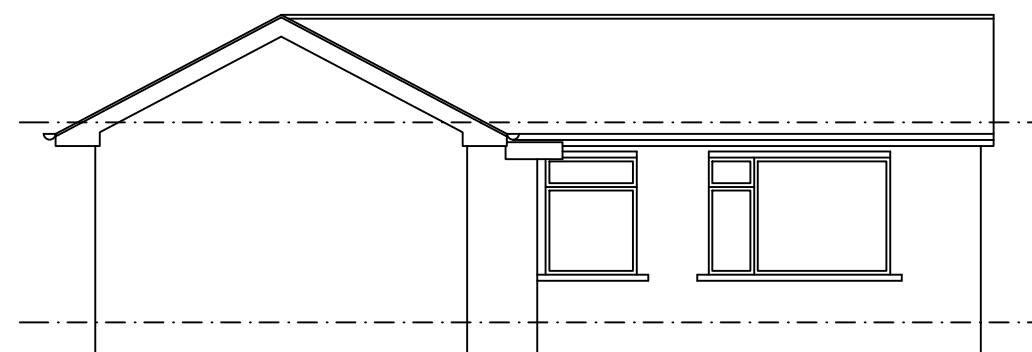


**EXISTING
SIDE ELEVATION**
SCALE 1:100

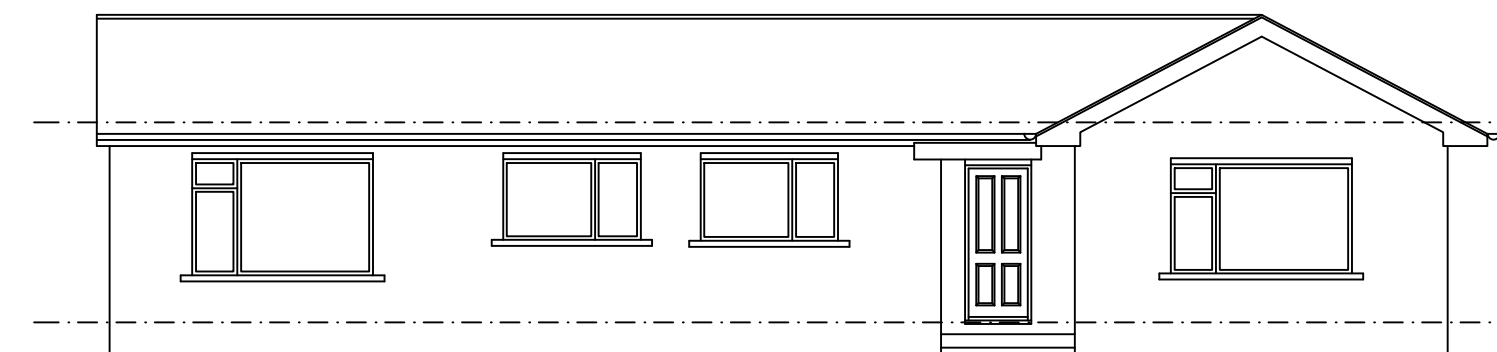


**EXISTING
REAR ELEVATION**
SCALE 1:100

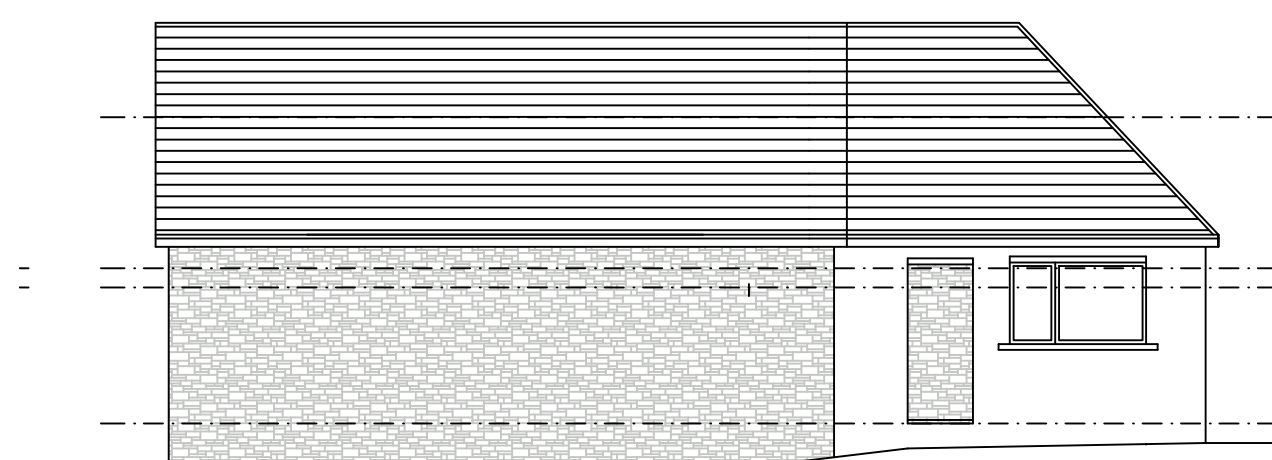



**PROPOSED
SIDE ELEVATION**
SCALE 1:100

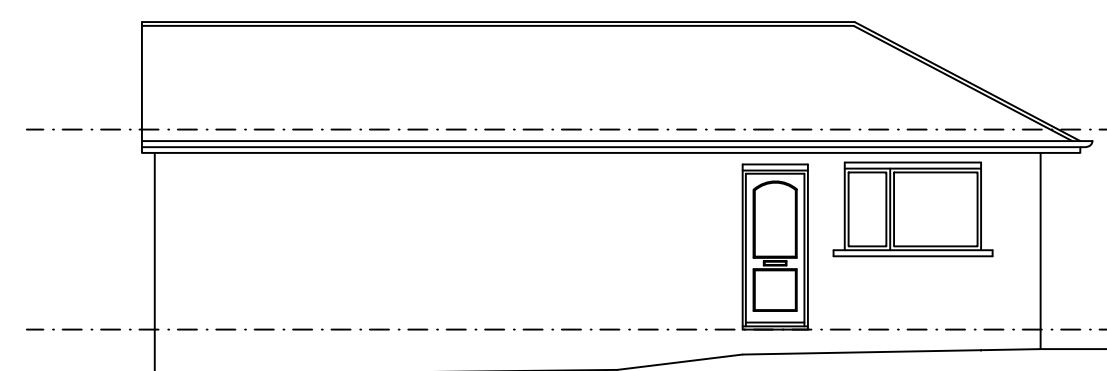

**EXISTING
SIDE ELEVATION**
SCALE 1:100

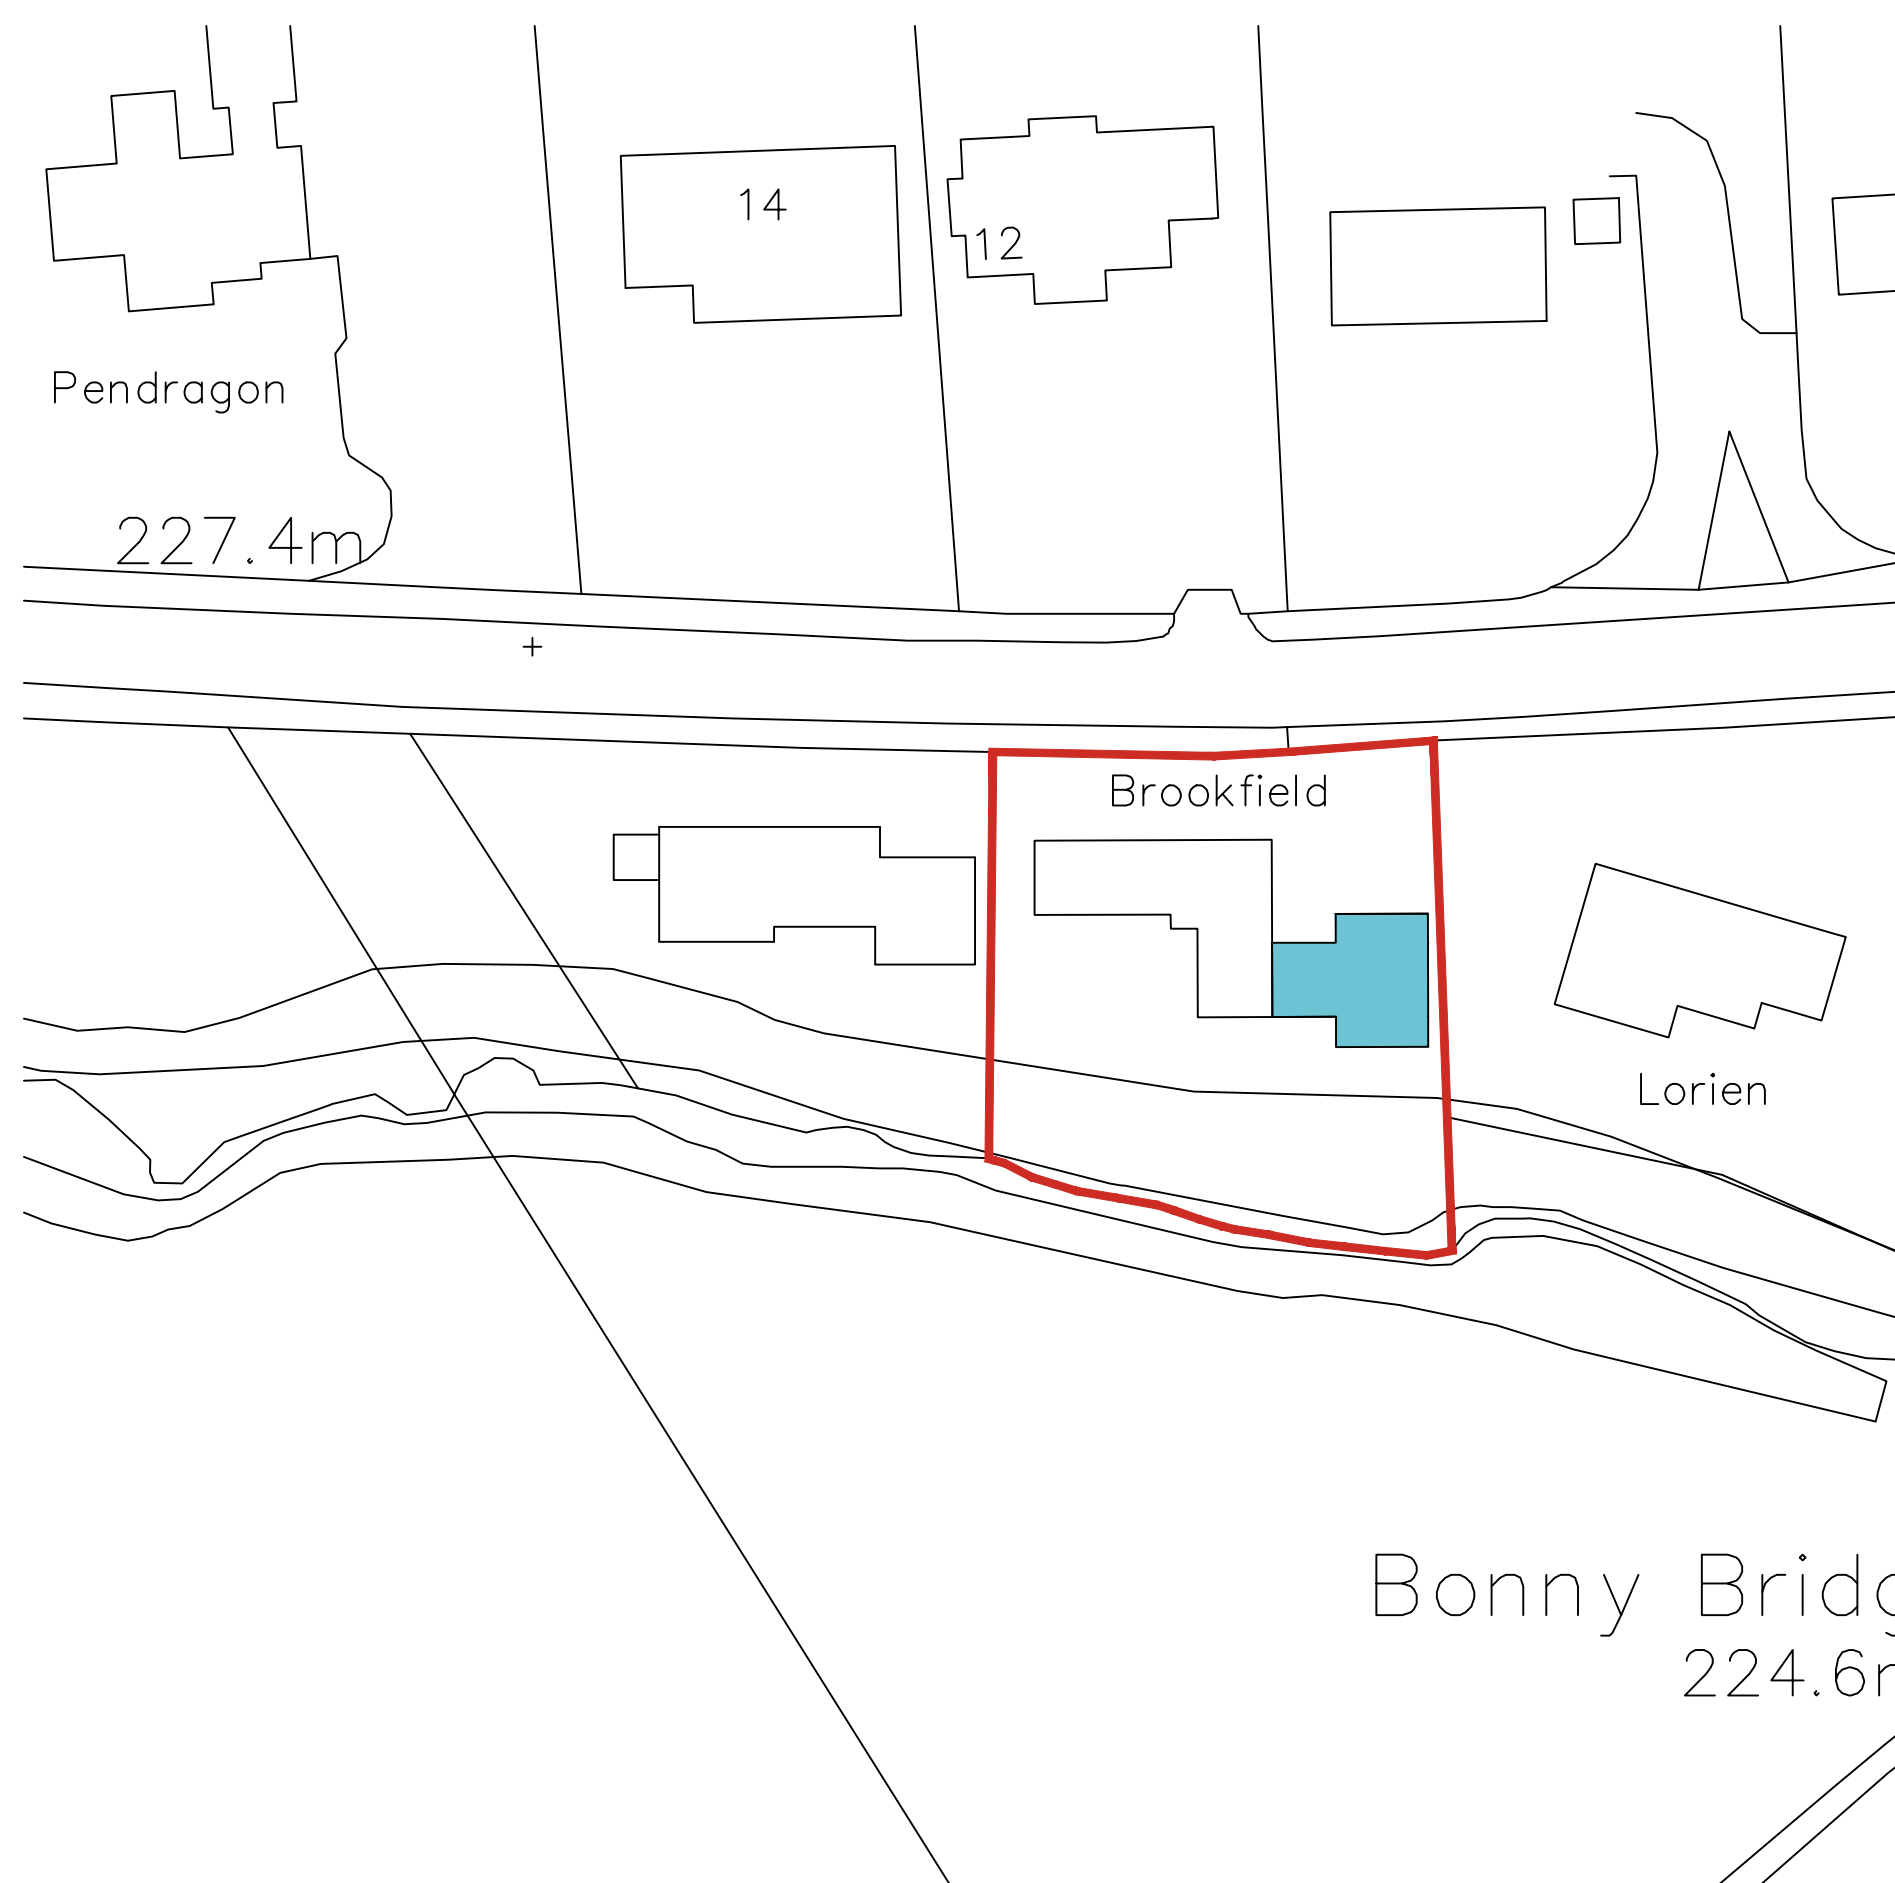

BLOCK PLAN
SCALE 1:500

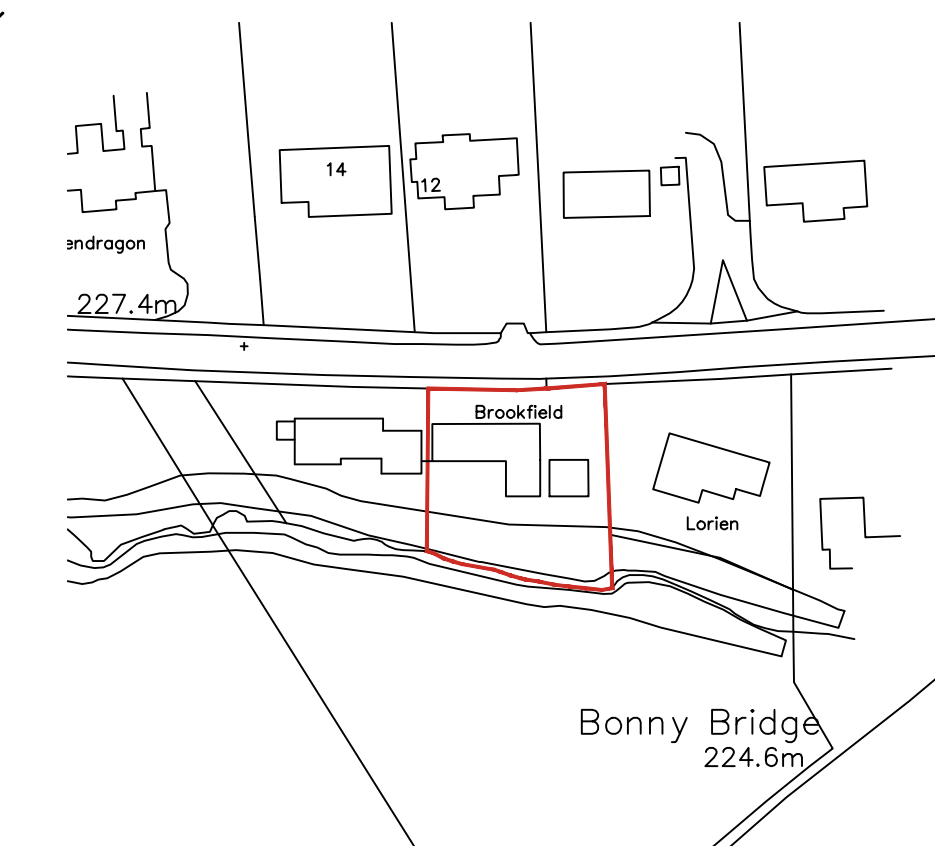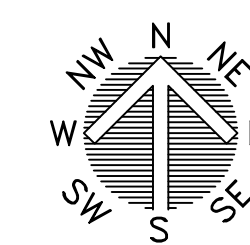

LOCATION PLAN
SCALE 1:1250

 WhiteAgus PARTNERSHIP			OFFICE ONE, 34 VICTORIA ROAD, BARNSELEY, S70 2BU			Phone: 01226 208482		
ARCHITECTURAL SERVICES						Email: info@whiteaguspартnership.co.uk Web: www.whiteaguspартnership.co.uk		
Project. PROPOSED ALTERATIONS AT BROOKFIELD, LEE LANE MILLHOUSE GREEN, S36 9LN					Client. MS ZOE ADAMSON			
Drawing Title. EXISTING AND PROPOSED ELEVATIONS					Date. MARCH 2022		Scale. 1:50 & 1:100 @ A	
					Ref. 21-017		Dwg. No. 07	
							Rev. D	
Date	Suffix	Description			Date	Suffix	Description	
17/04/2023	A	REVISED TO CLIENTS REQUIREMENTS						
19/11/2024	B	REVISED TO CLIENTS REQUIREMENTS						
21/11/2024	C	REVISED TO CLIENTS REQUIREMENTS						
12/12/2024	D	REVISED TO CLIENTS REQUIREMENTS						