


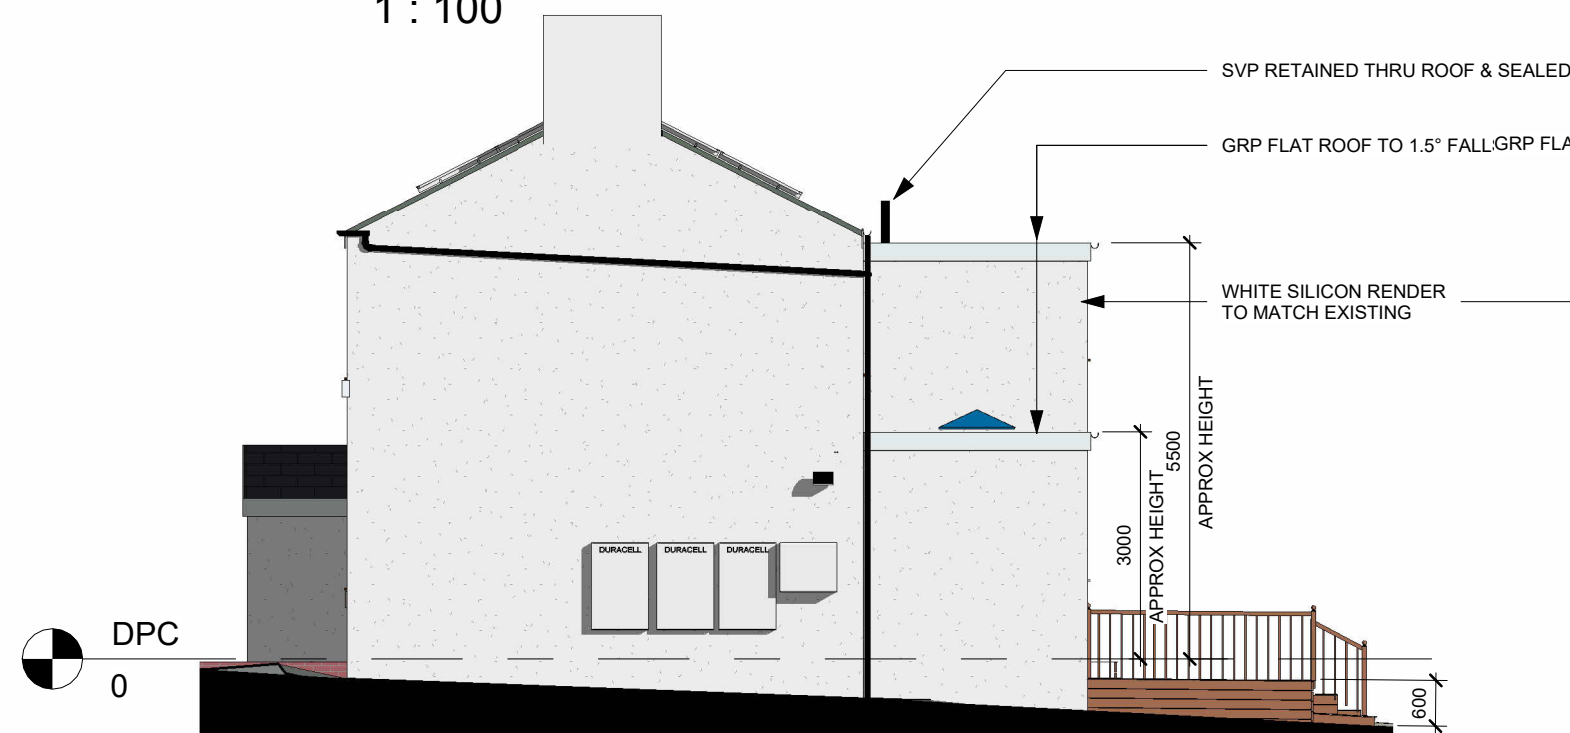


South Elevation
1 : 100



North Elevation
1 : 100



East Elevation
1 : 100

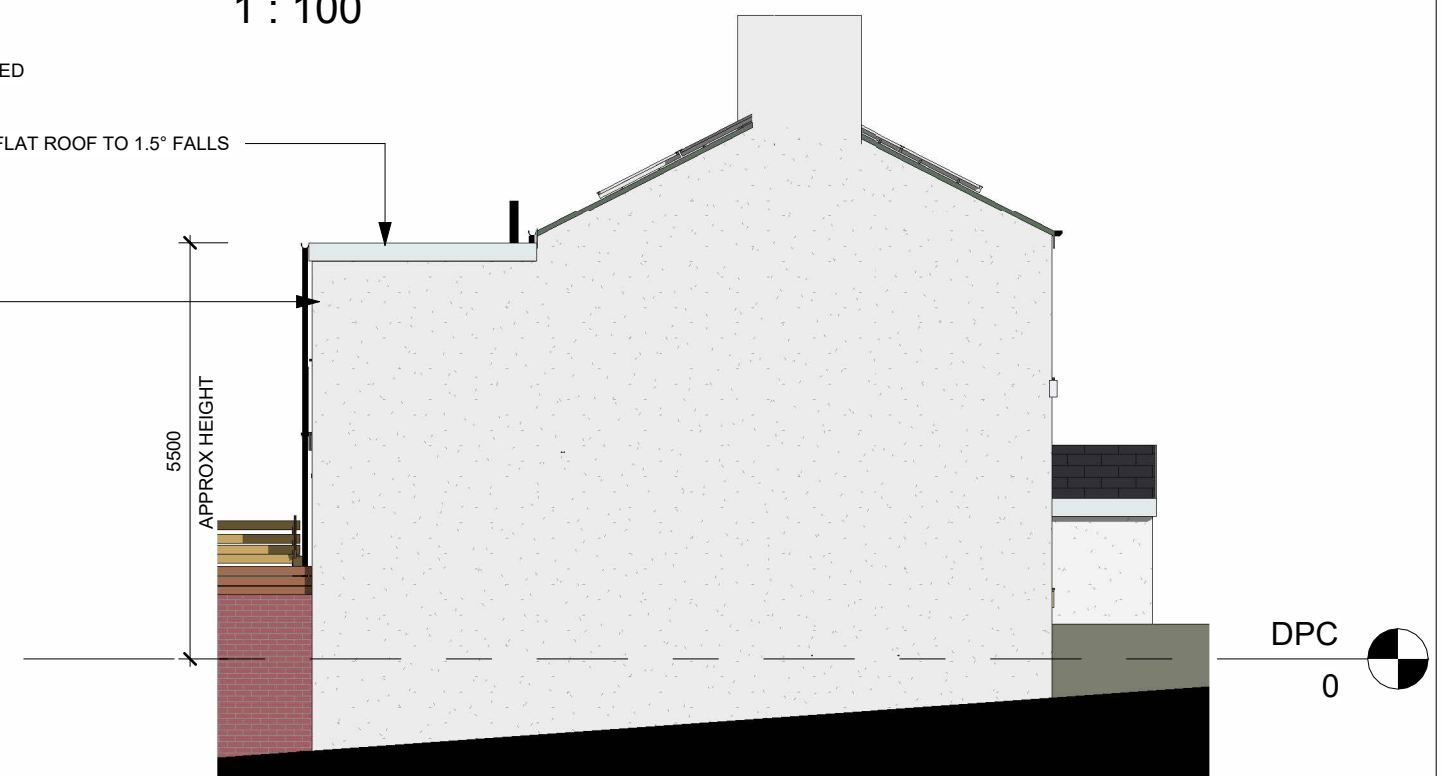

West Elevation
1 : 100

Project Title
**PROPOSED REAR EXTENSION
MR B NORTH
26 CHURCH ST. BARNSELY. S752RH**

Drawing Title
PROPOSED ELEVATIONS

Revision Note: Issued for Planning Permission		
Scale 1 : 100	Drawn By BN	Date 30.07.26
Drawing No. NCDB- BN- A103	Revision A	

**NORTH CONSTRUCTION:
DESIGN & BUILD**
from conception to completion

26 Church St.
Gawber
S.Yorks
S75 2RH
Tel: 01226 828972
Mob: 07974116241
<https://bennorth60.wixsite.com/ncdb>