


FLOOR PLAN

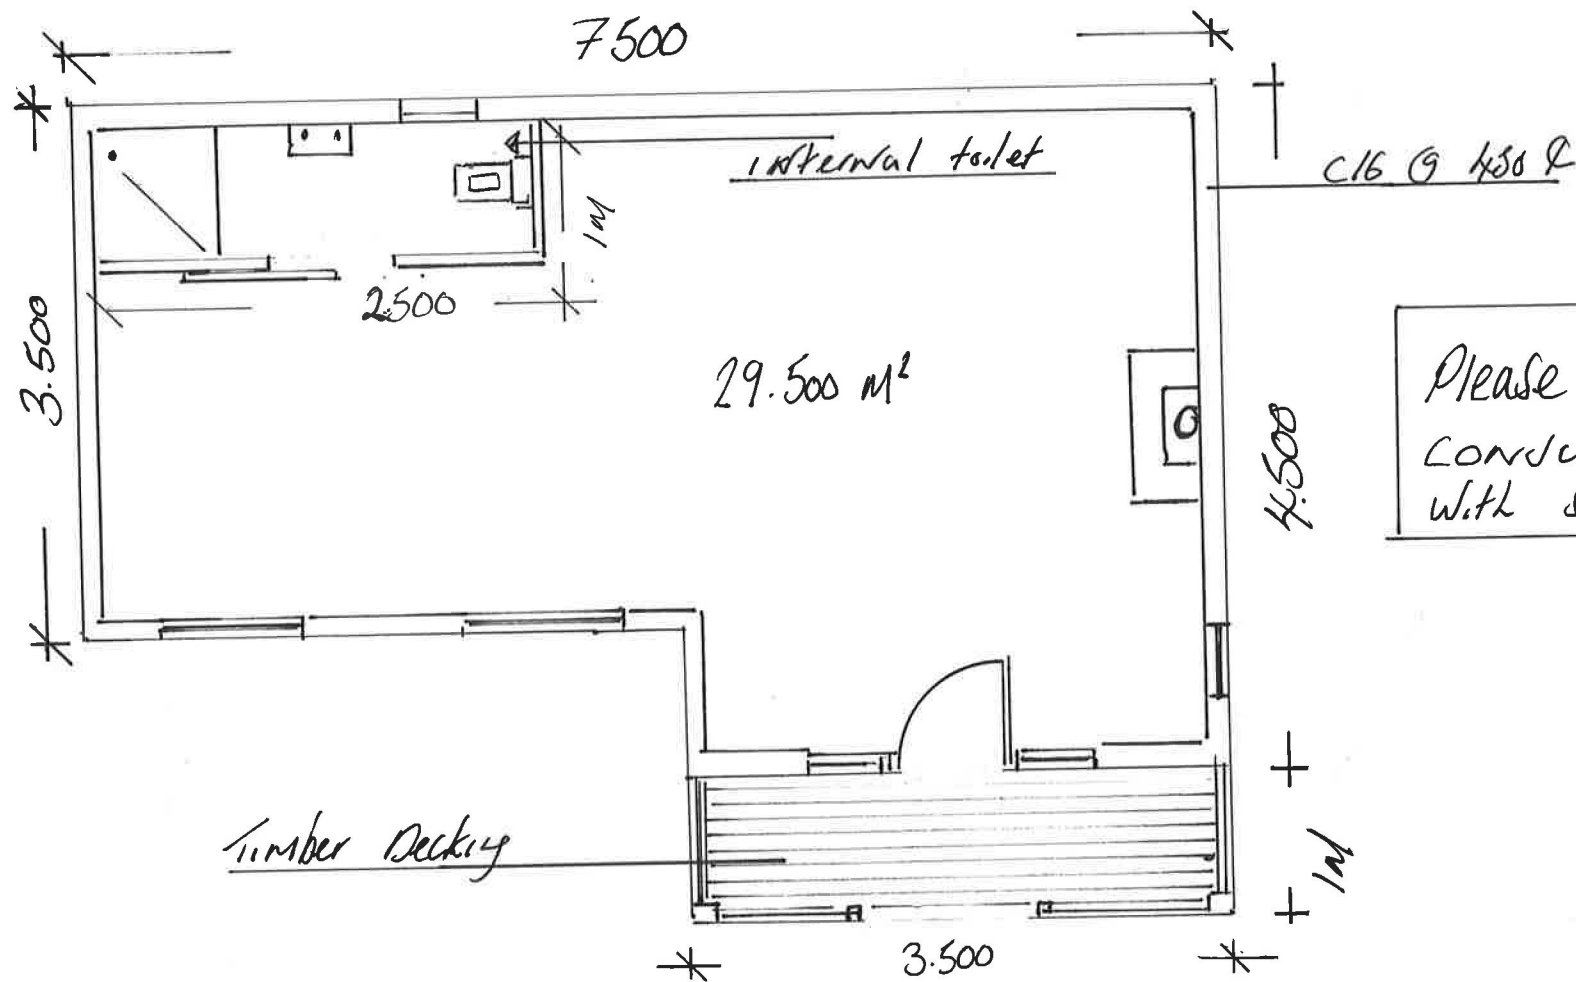

Please Read in
CONJUNCTION
WITH Site Plan

Proposed Summer house/
Guest room.

NOTES

Foundation to be built on concrete
pad at 450 x 450 every 1200 Gride
Floor to be 6 x 2 treated C16 @ 400 &
Insulation between Joist With 18mm T&G
Floor

Walls 4 x 2 C16 Grade timber a 450
Stud centres


External cladding

Timber inter locked Painted black


Door & Window All timber & Double
Glazed

Roof 4 x 2 C16 Grade timber @
1000 & Collar tie Roof With black
Corrugated Steel black Roof

Internal Heating Multi fuel burner

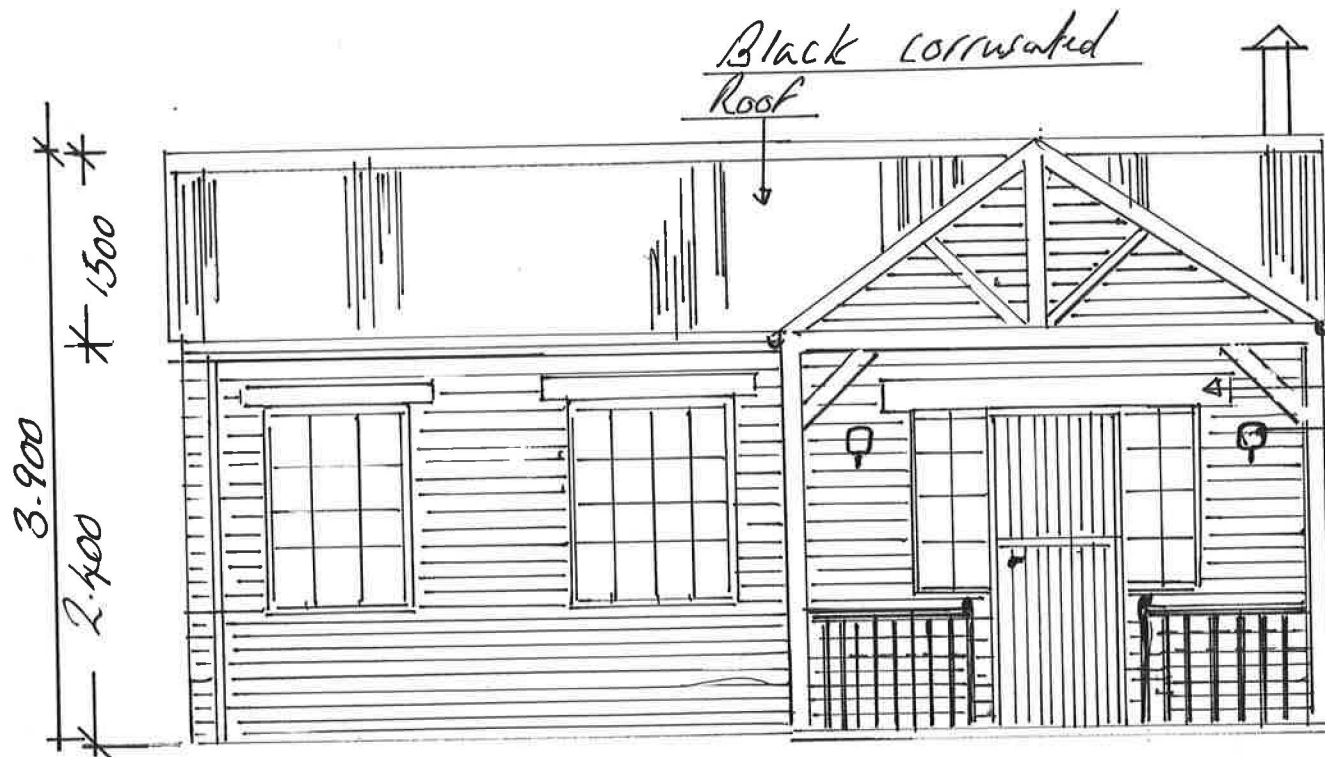

Front Elevation

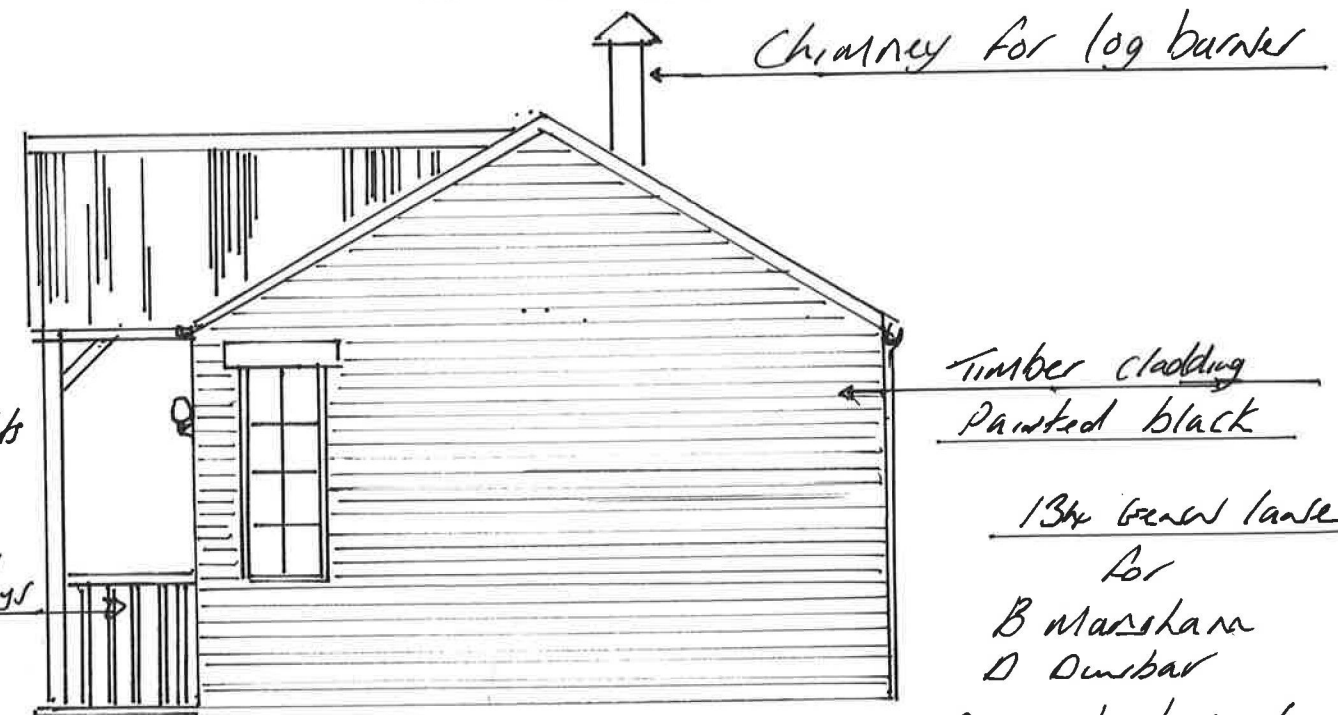

Side Elevation

Drawn by bmarsham