




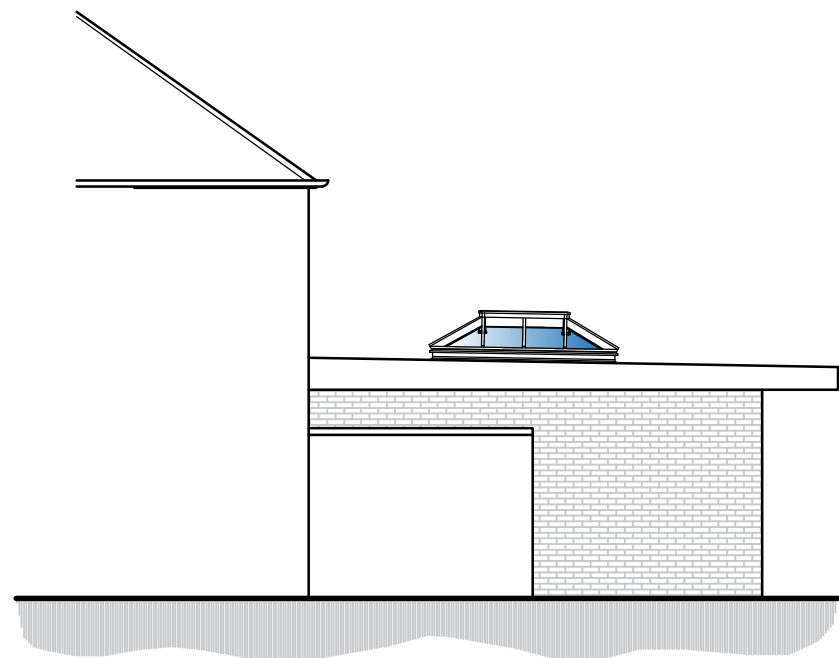


PROPOSED SIDE ELEVATION
SCALE 1:100

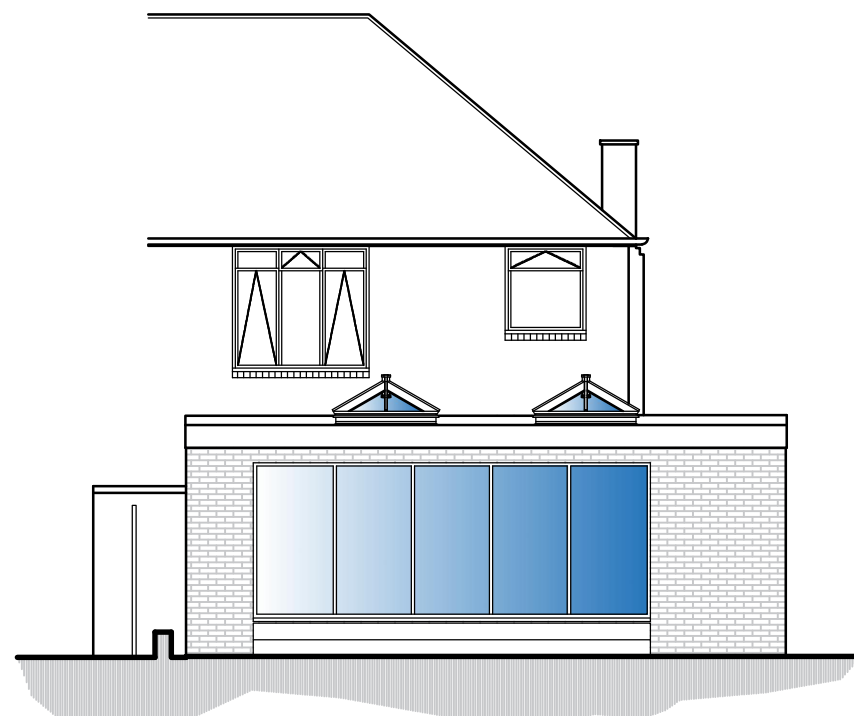

PROPOSED REAR ELEVATION
SCALE 1:100

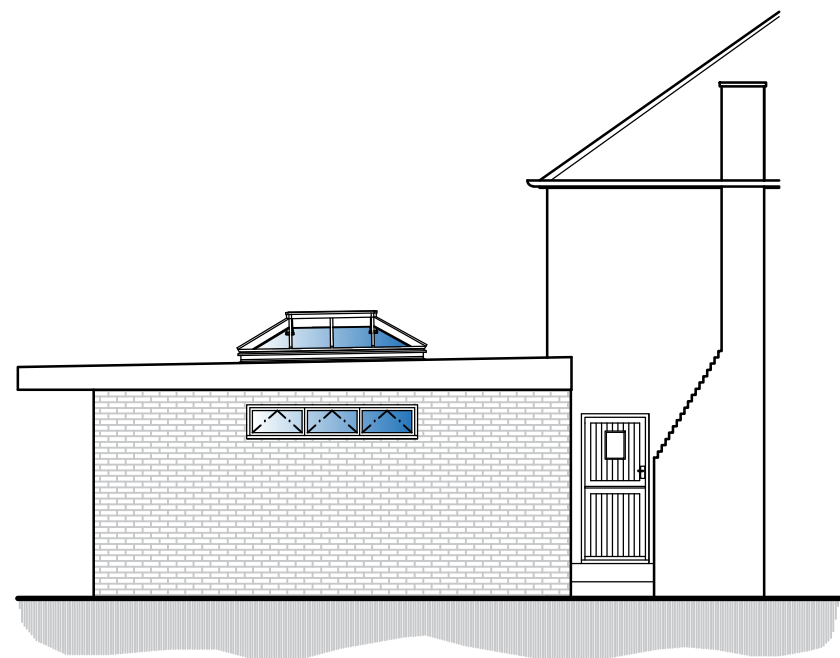


PROPOSED SIDE ELEVATION
SCALE 1:100

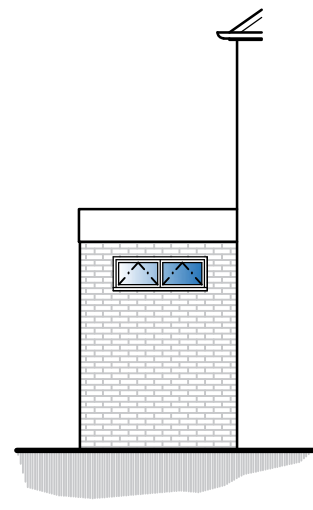


PROPOSED FRONT ELEVATION
SCALE 1:100




EXISTING REAR ELEVATION
SCALE 1:100

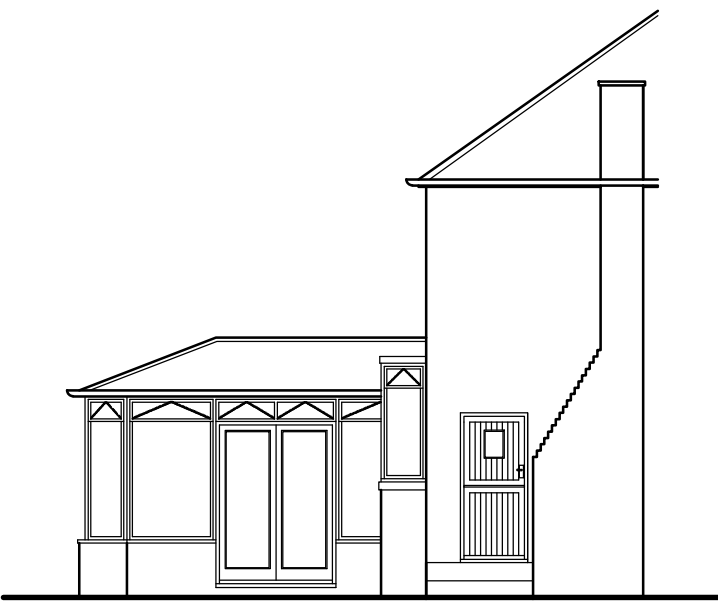

EXISTING SIDE ELEVATION
SCALE 1:100

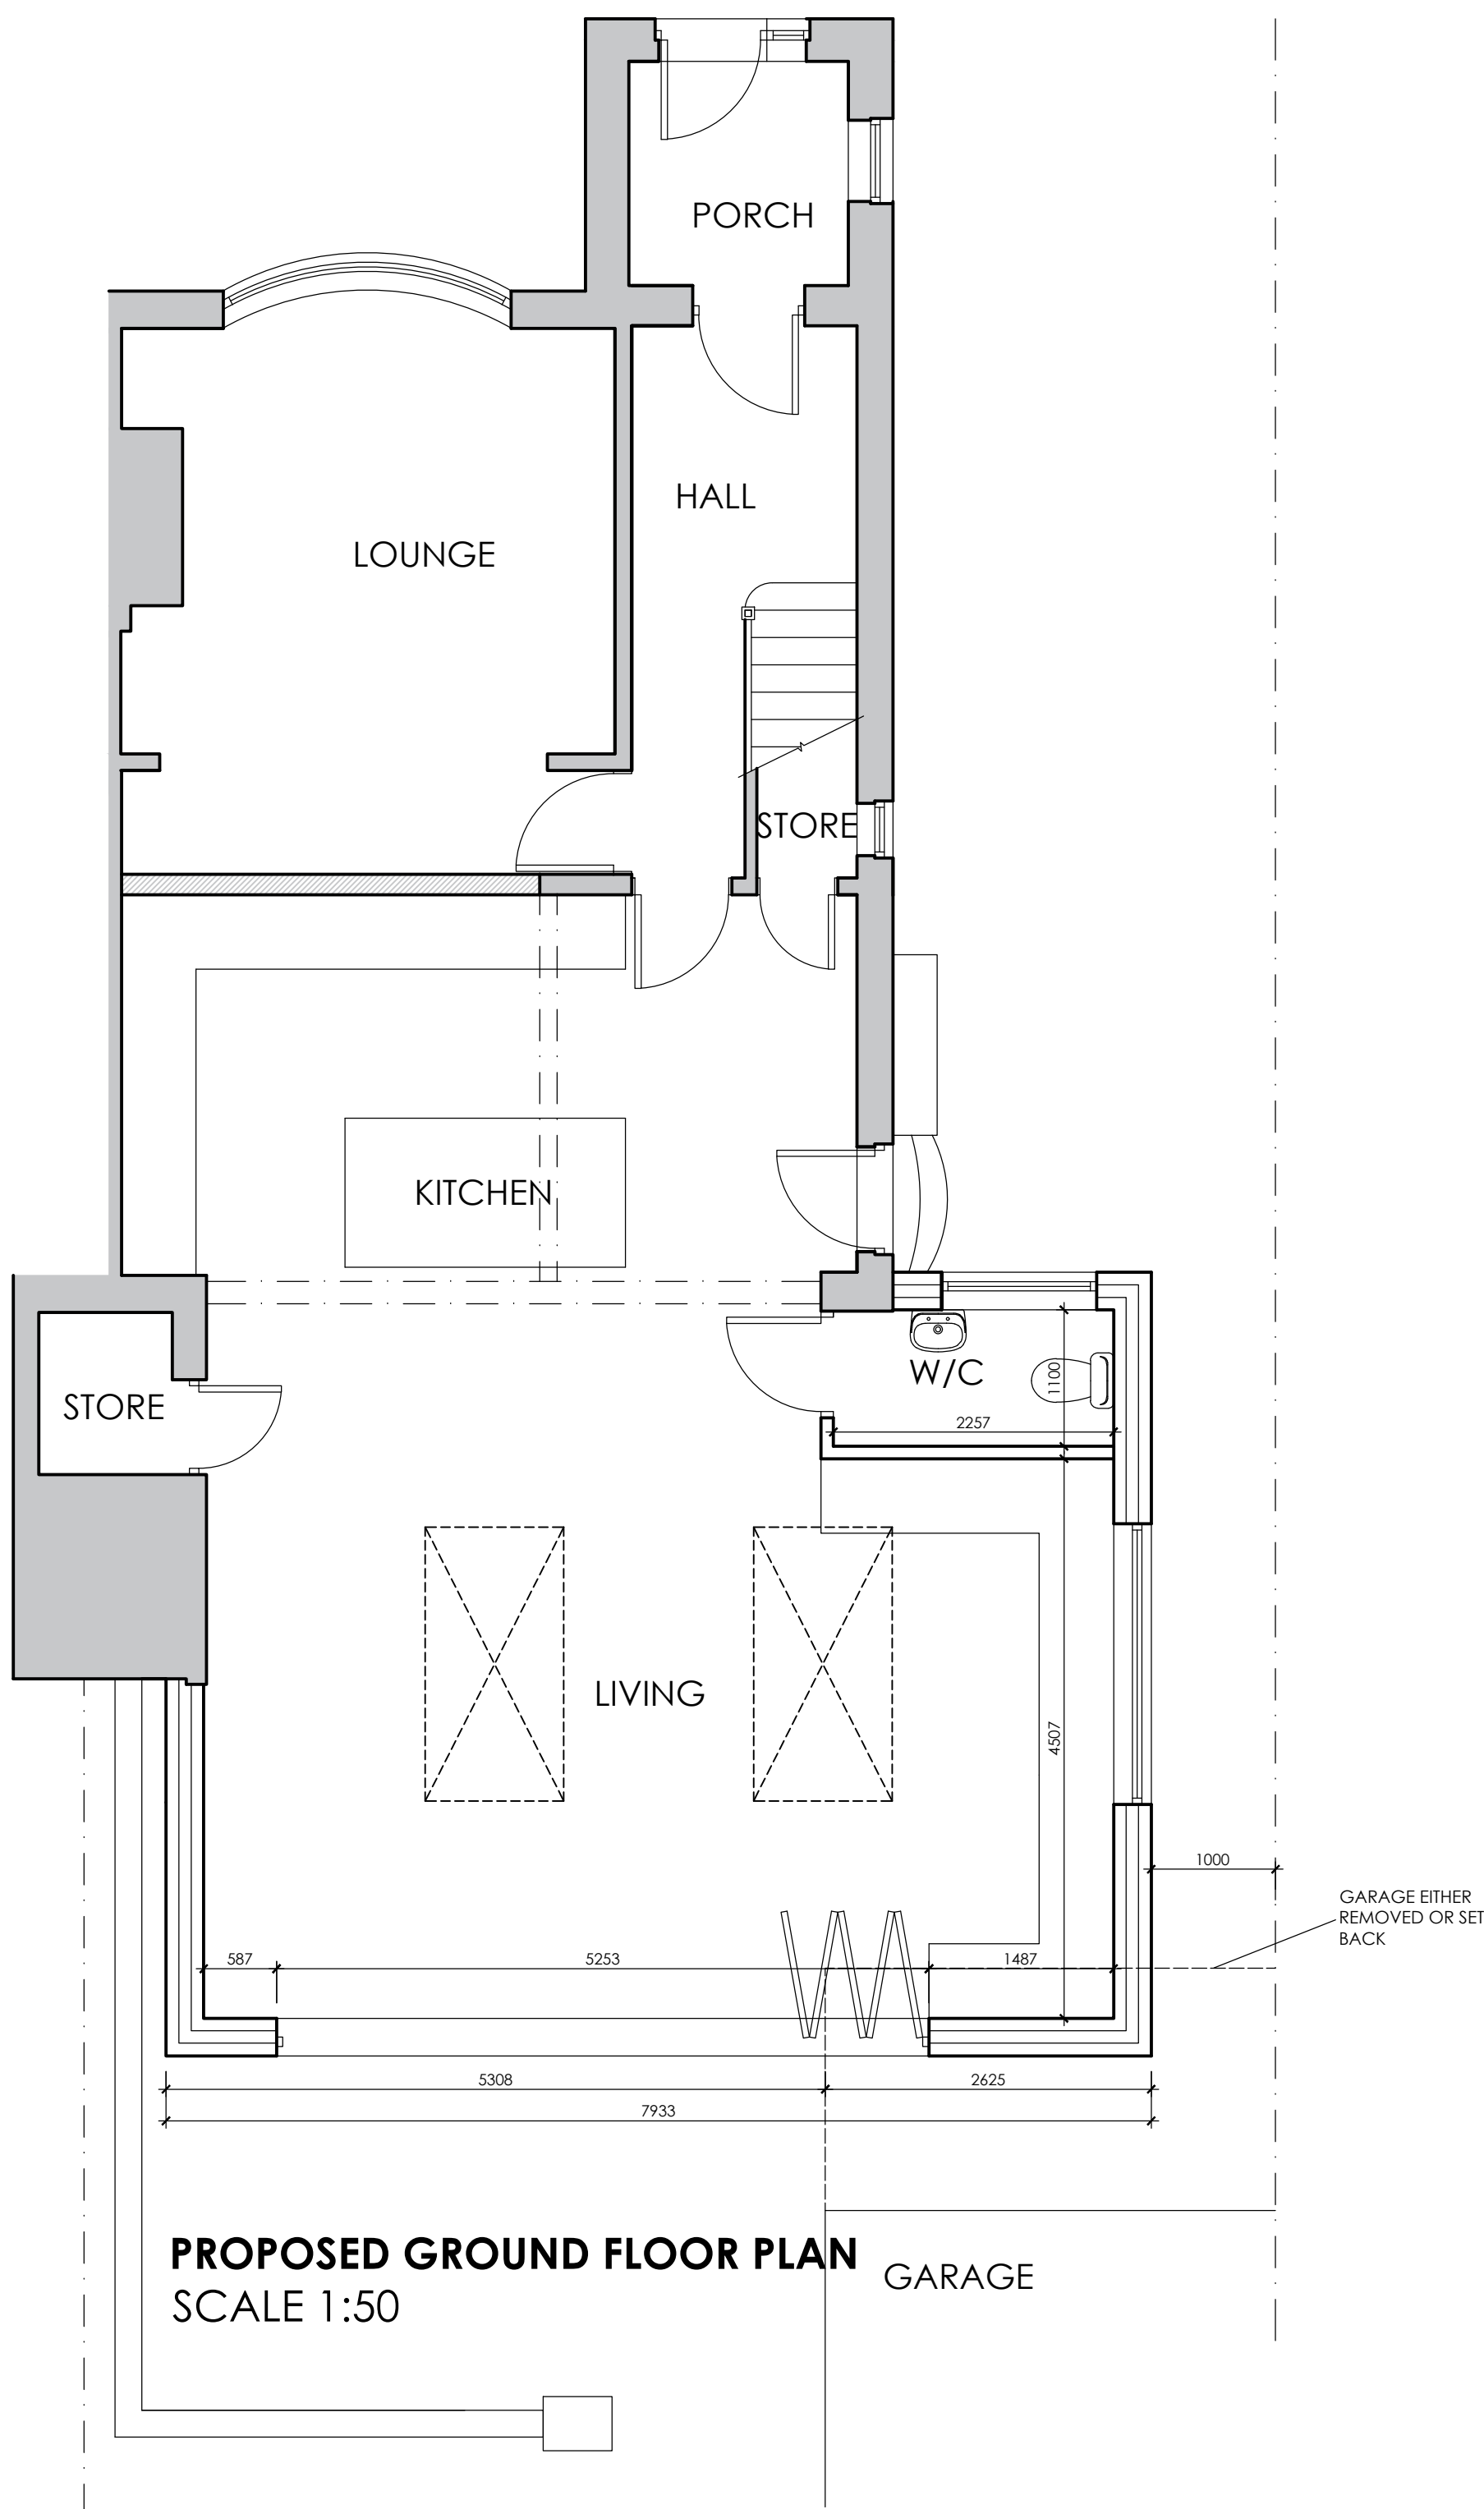


PROPOSED GROUND FLOOR PLAN
SCALE 1:50

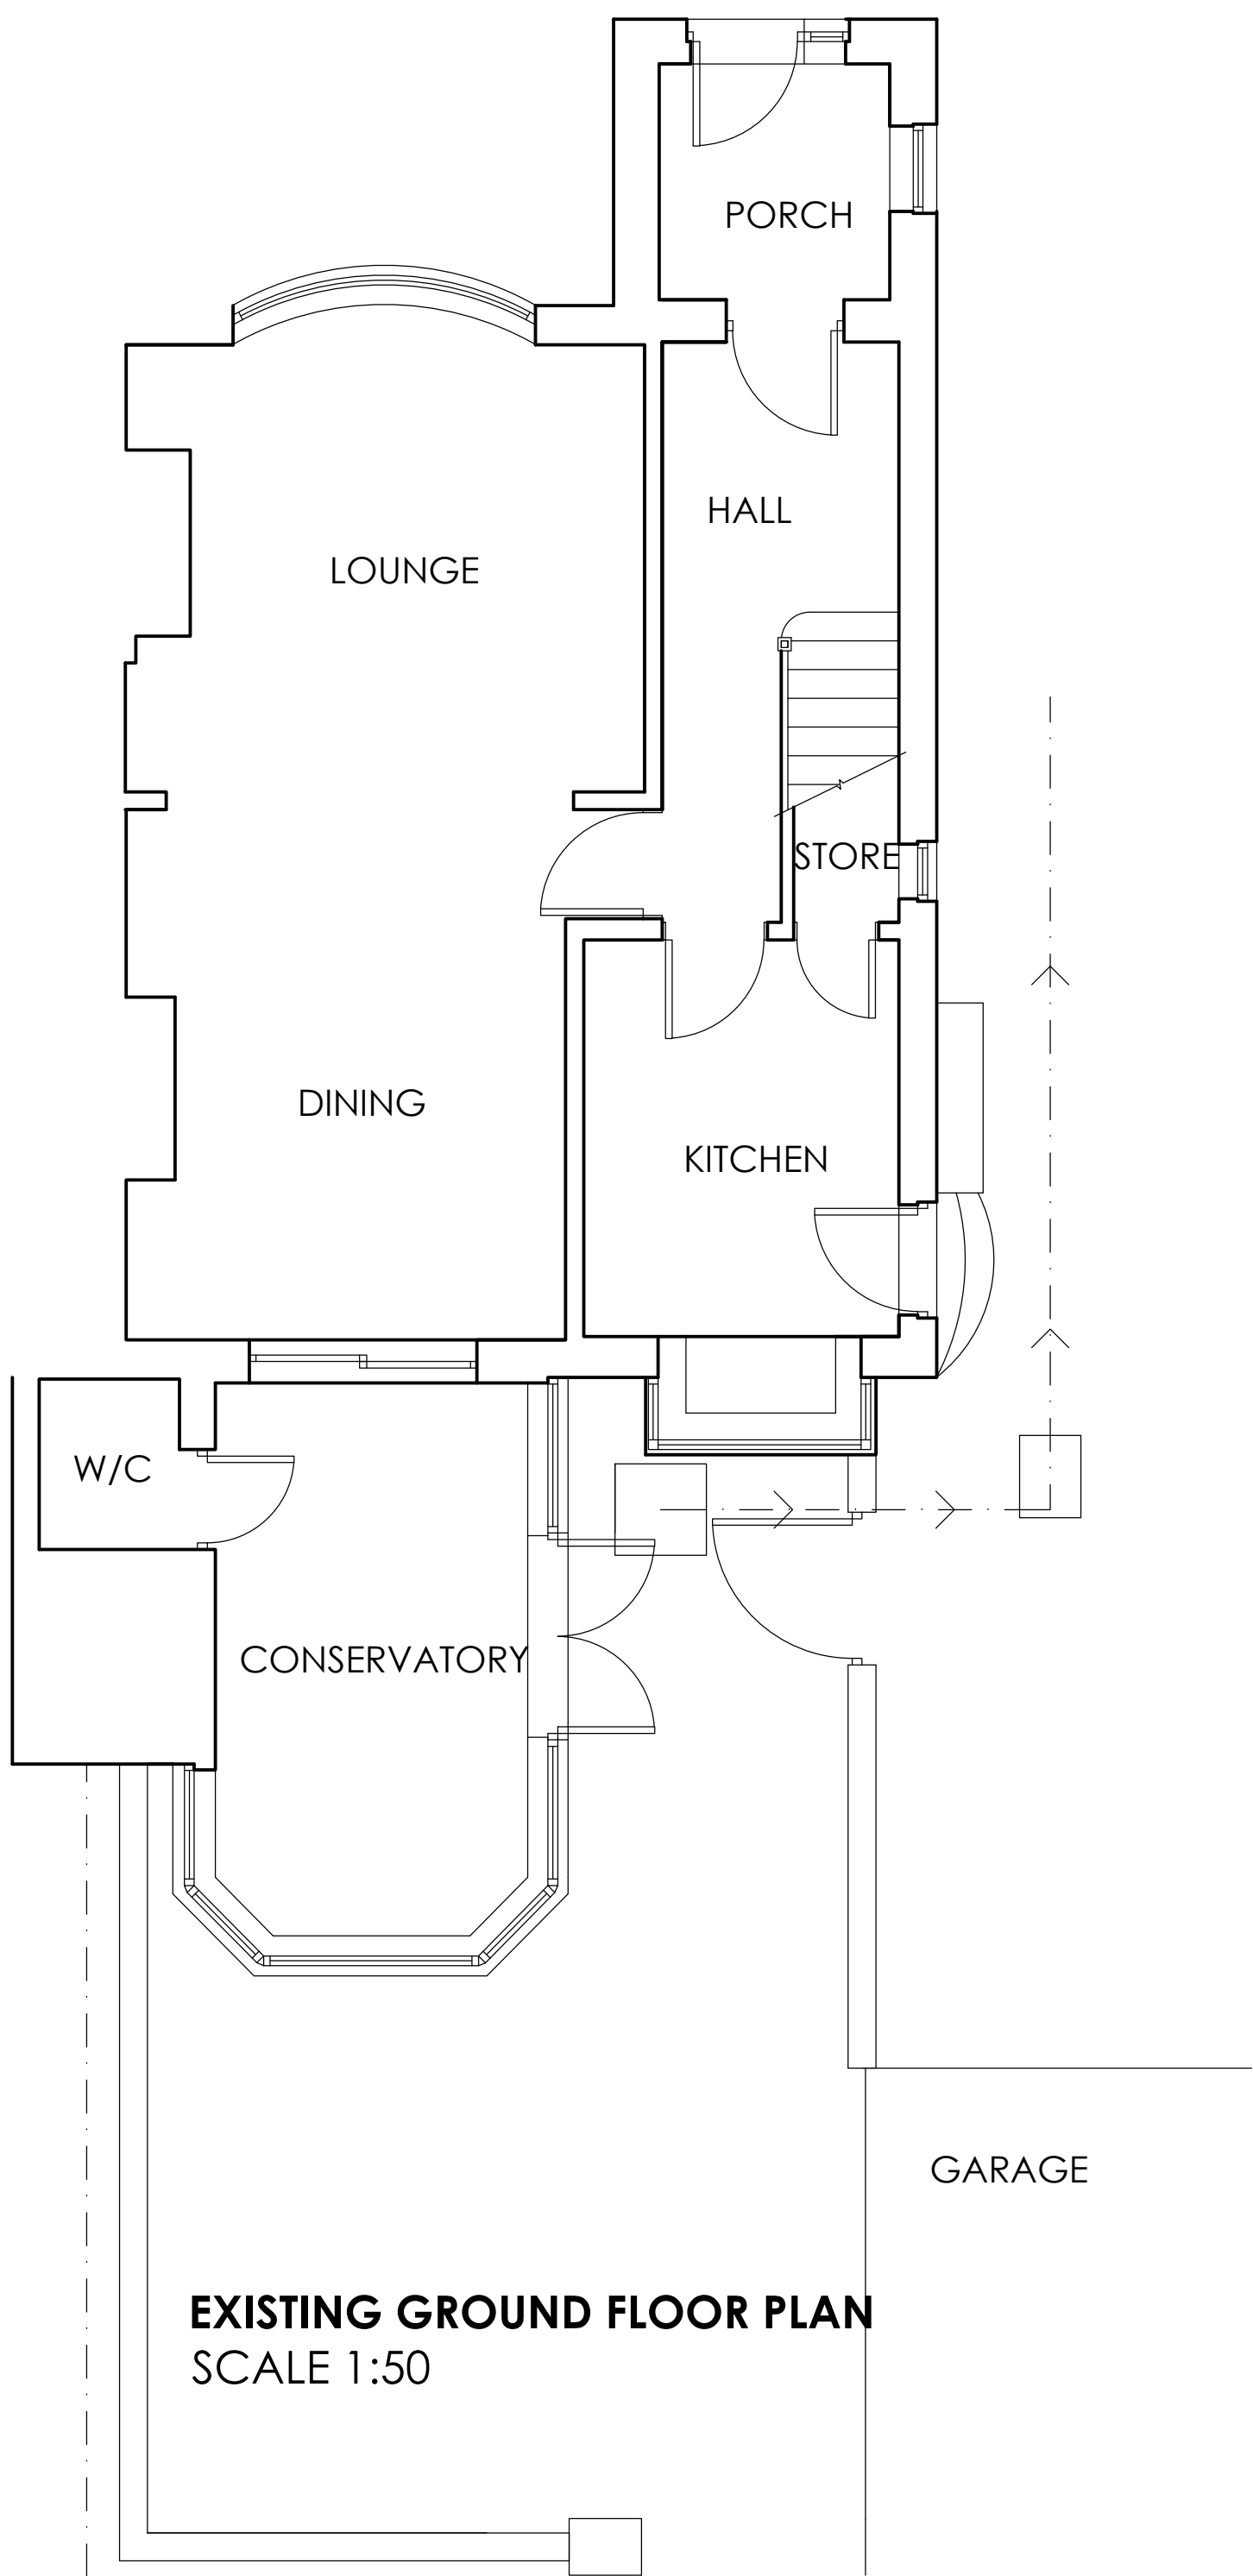

EXISTING GROUND FLOOR PLAN
SCALE 1:50



BLOCK PLAN
SCALE 1:500

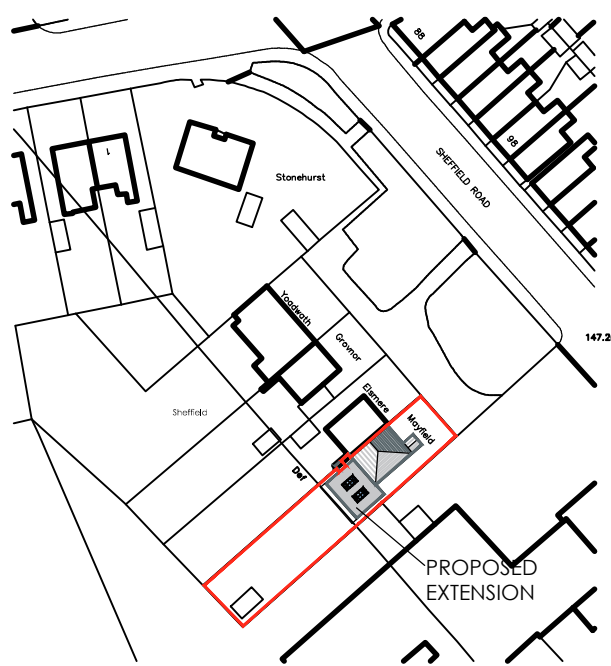

LOCATION PLAN
SCALE 1:1250

		8 MORSTON BUSINESS PARK, WHALEY ROAD, BARUGH GREEN, BARNSELY, S75 1HQ		Phone: 01226 208482 Fax: 01226 283030 Email: info@whiteaguspartnership.co.uk Web: www.whiteaguspartnership.co.uk	
ARCHITECTURAL SERVICES AND SURVEYORS					
Project. PROPOSED EXTENSION AT MAYFIELD, SHEFFIELD ROAD, HOYLAND BARNSELY, S74 0DP			Client. MR & MRS RYAN		
Drawing Title. PLANS & ELEVATIONS			Date. MARCH 2017		Scale. 1:50 @ A1
			Ref. 16-192		Dwg. No. 01
					Rev. B
Date	Suffix	Description	Date	Suffix	Description
04/04/2017	A	REVISED TO CLIENT REQUIREMENTS			
10/04/2017	B	REVISED TO CLIENT REQUIREMENTS			