



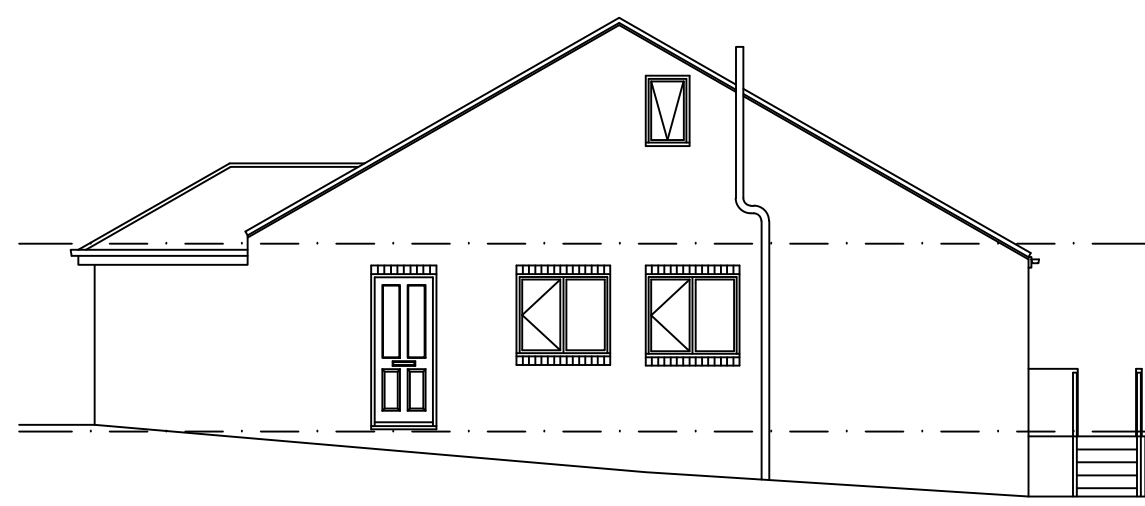

EXISTING
SIDE ELEVATION
SCALE 1:100




EXISTING
REAR ELEVATION
SCALE 1:100

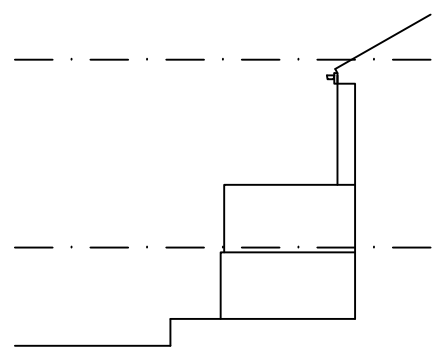


EXISTING
SIDE ELEVATION
SCALE 1:100




PROPOSED
SIDE ELEVATION
SCALE 1:100

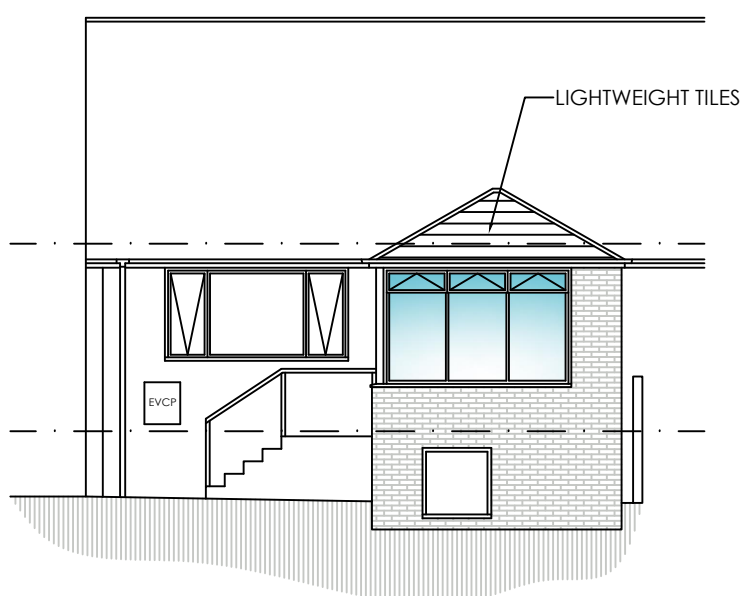


PROPOSED
REAR ELEVATION
SCALE 1:100

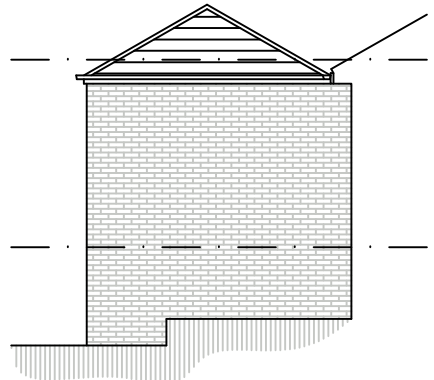



PROPOSED
SIDE ELEVATION
SCALE 1:100

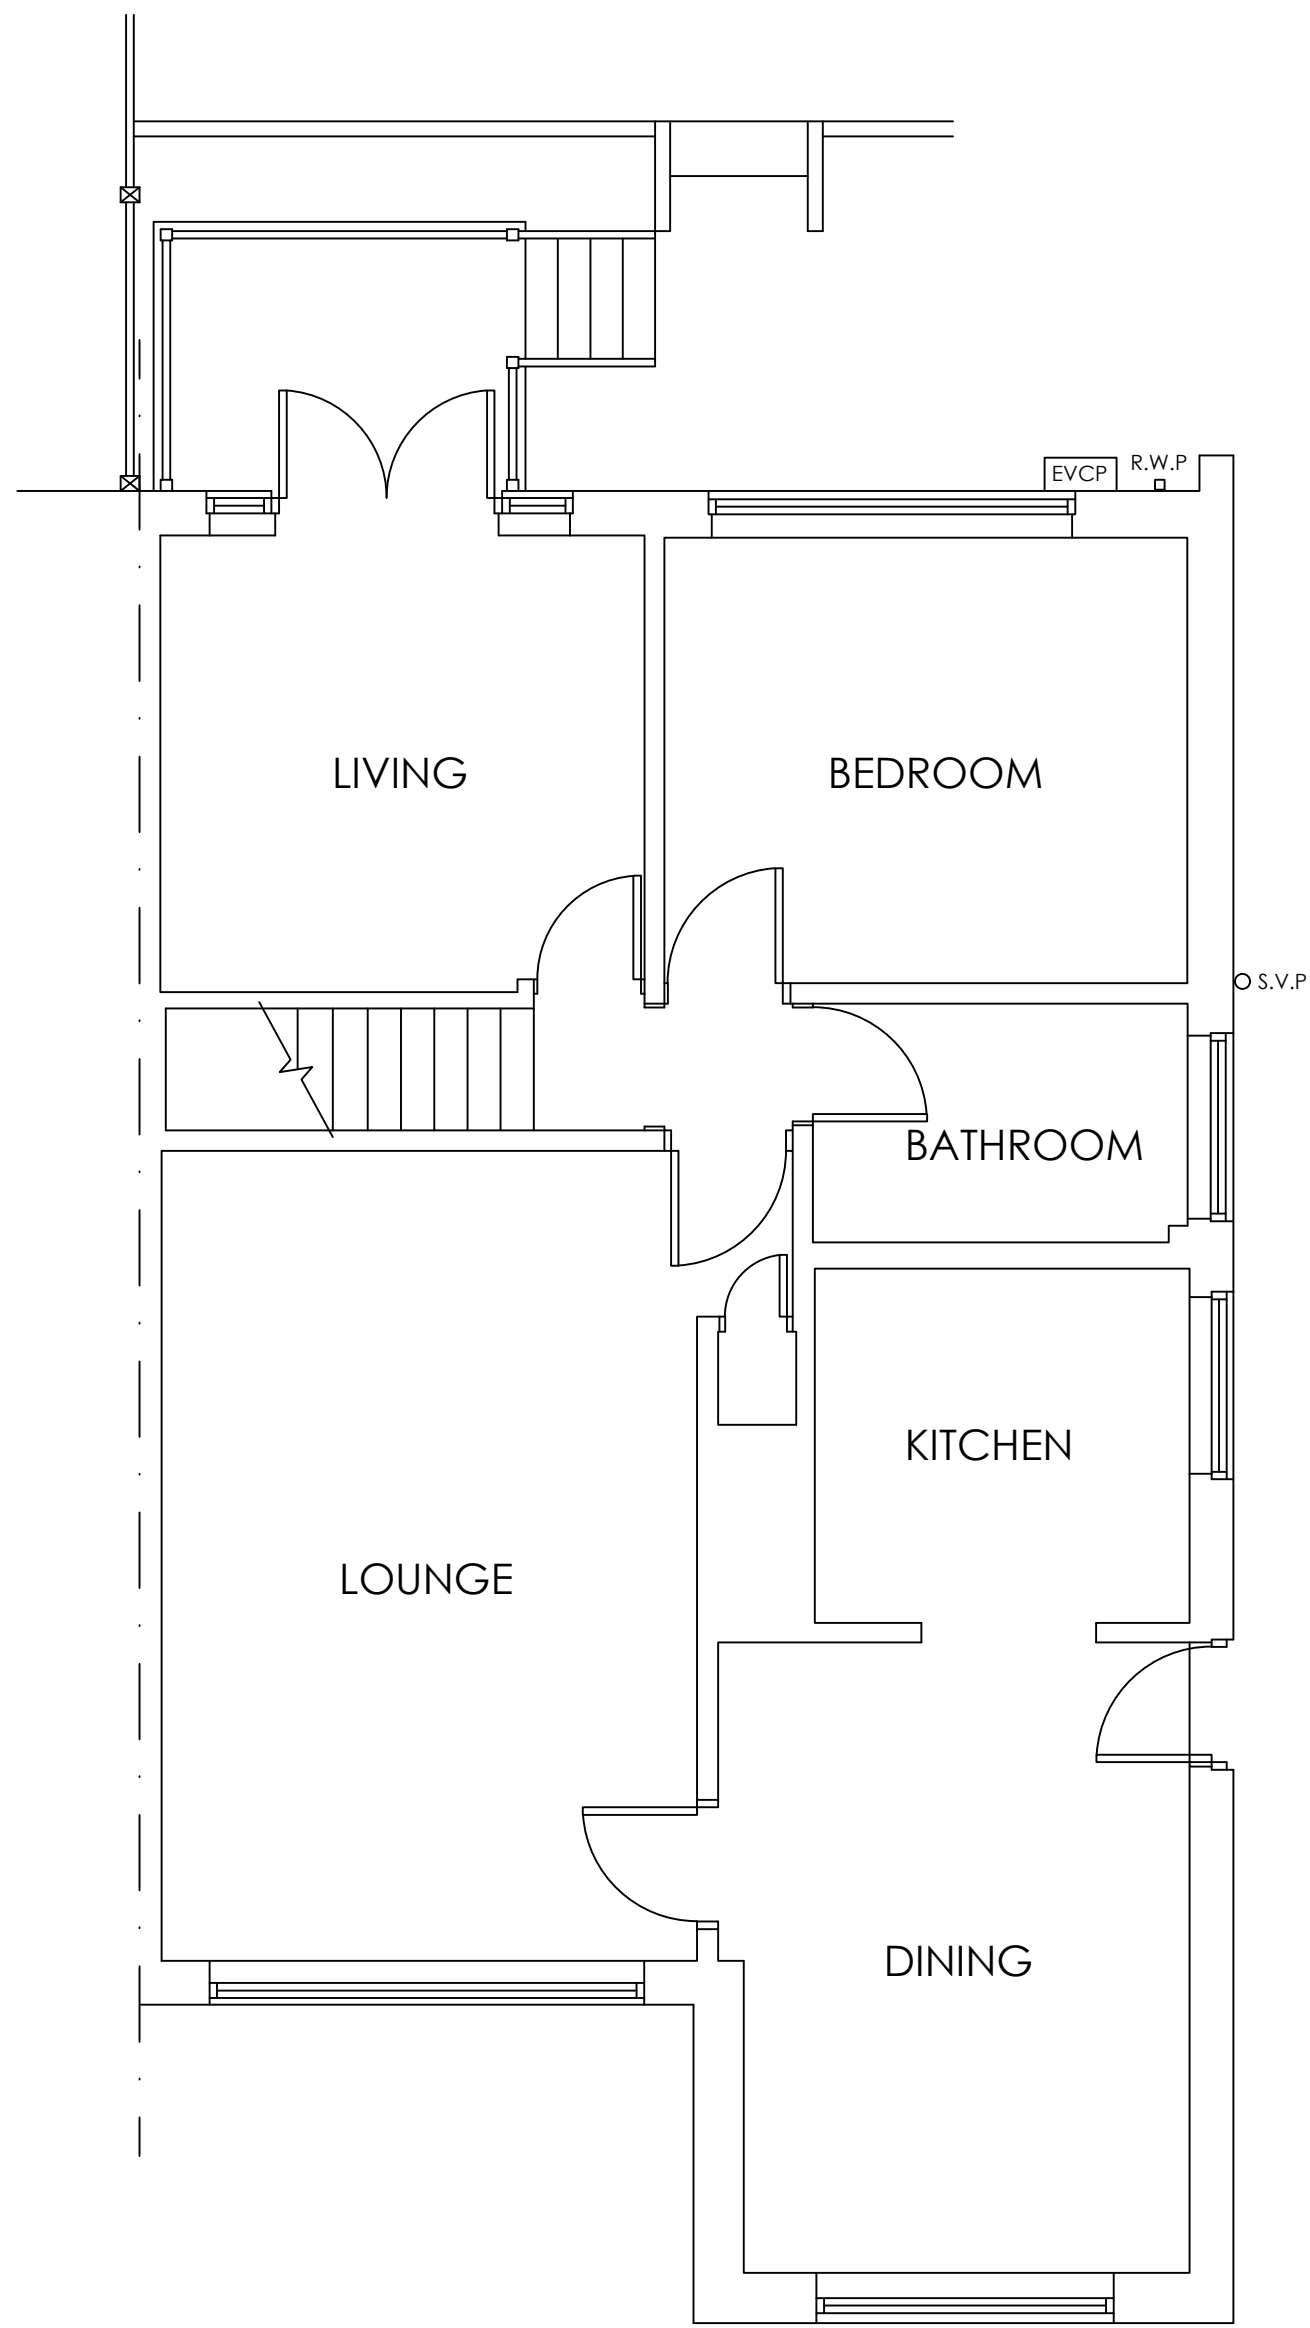

EXISTING GROUND
FLOOR PLAN
SCALE 1:50

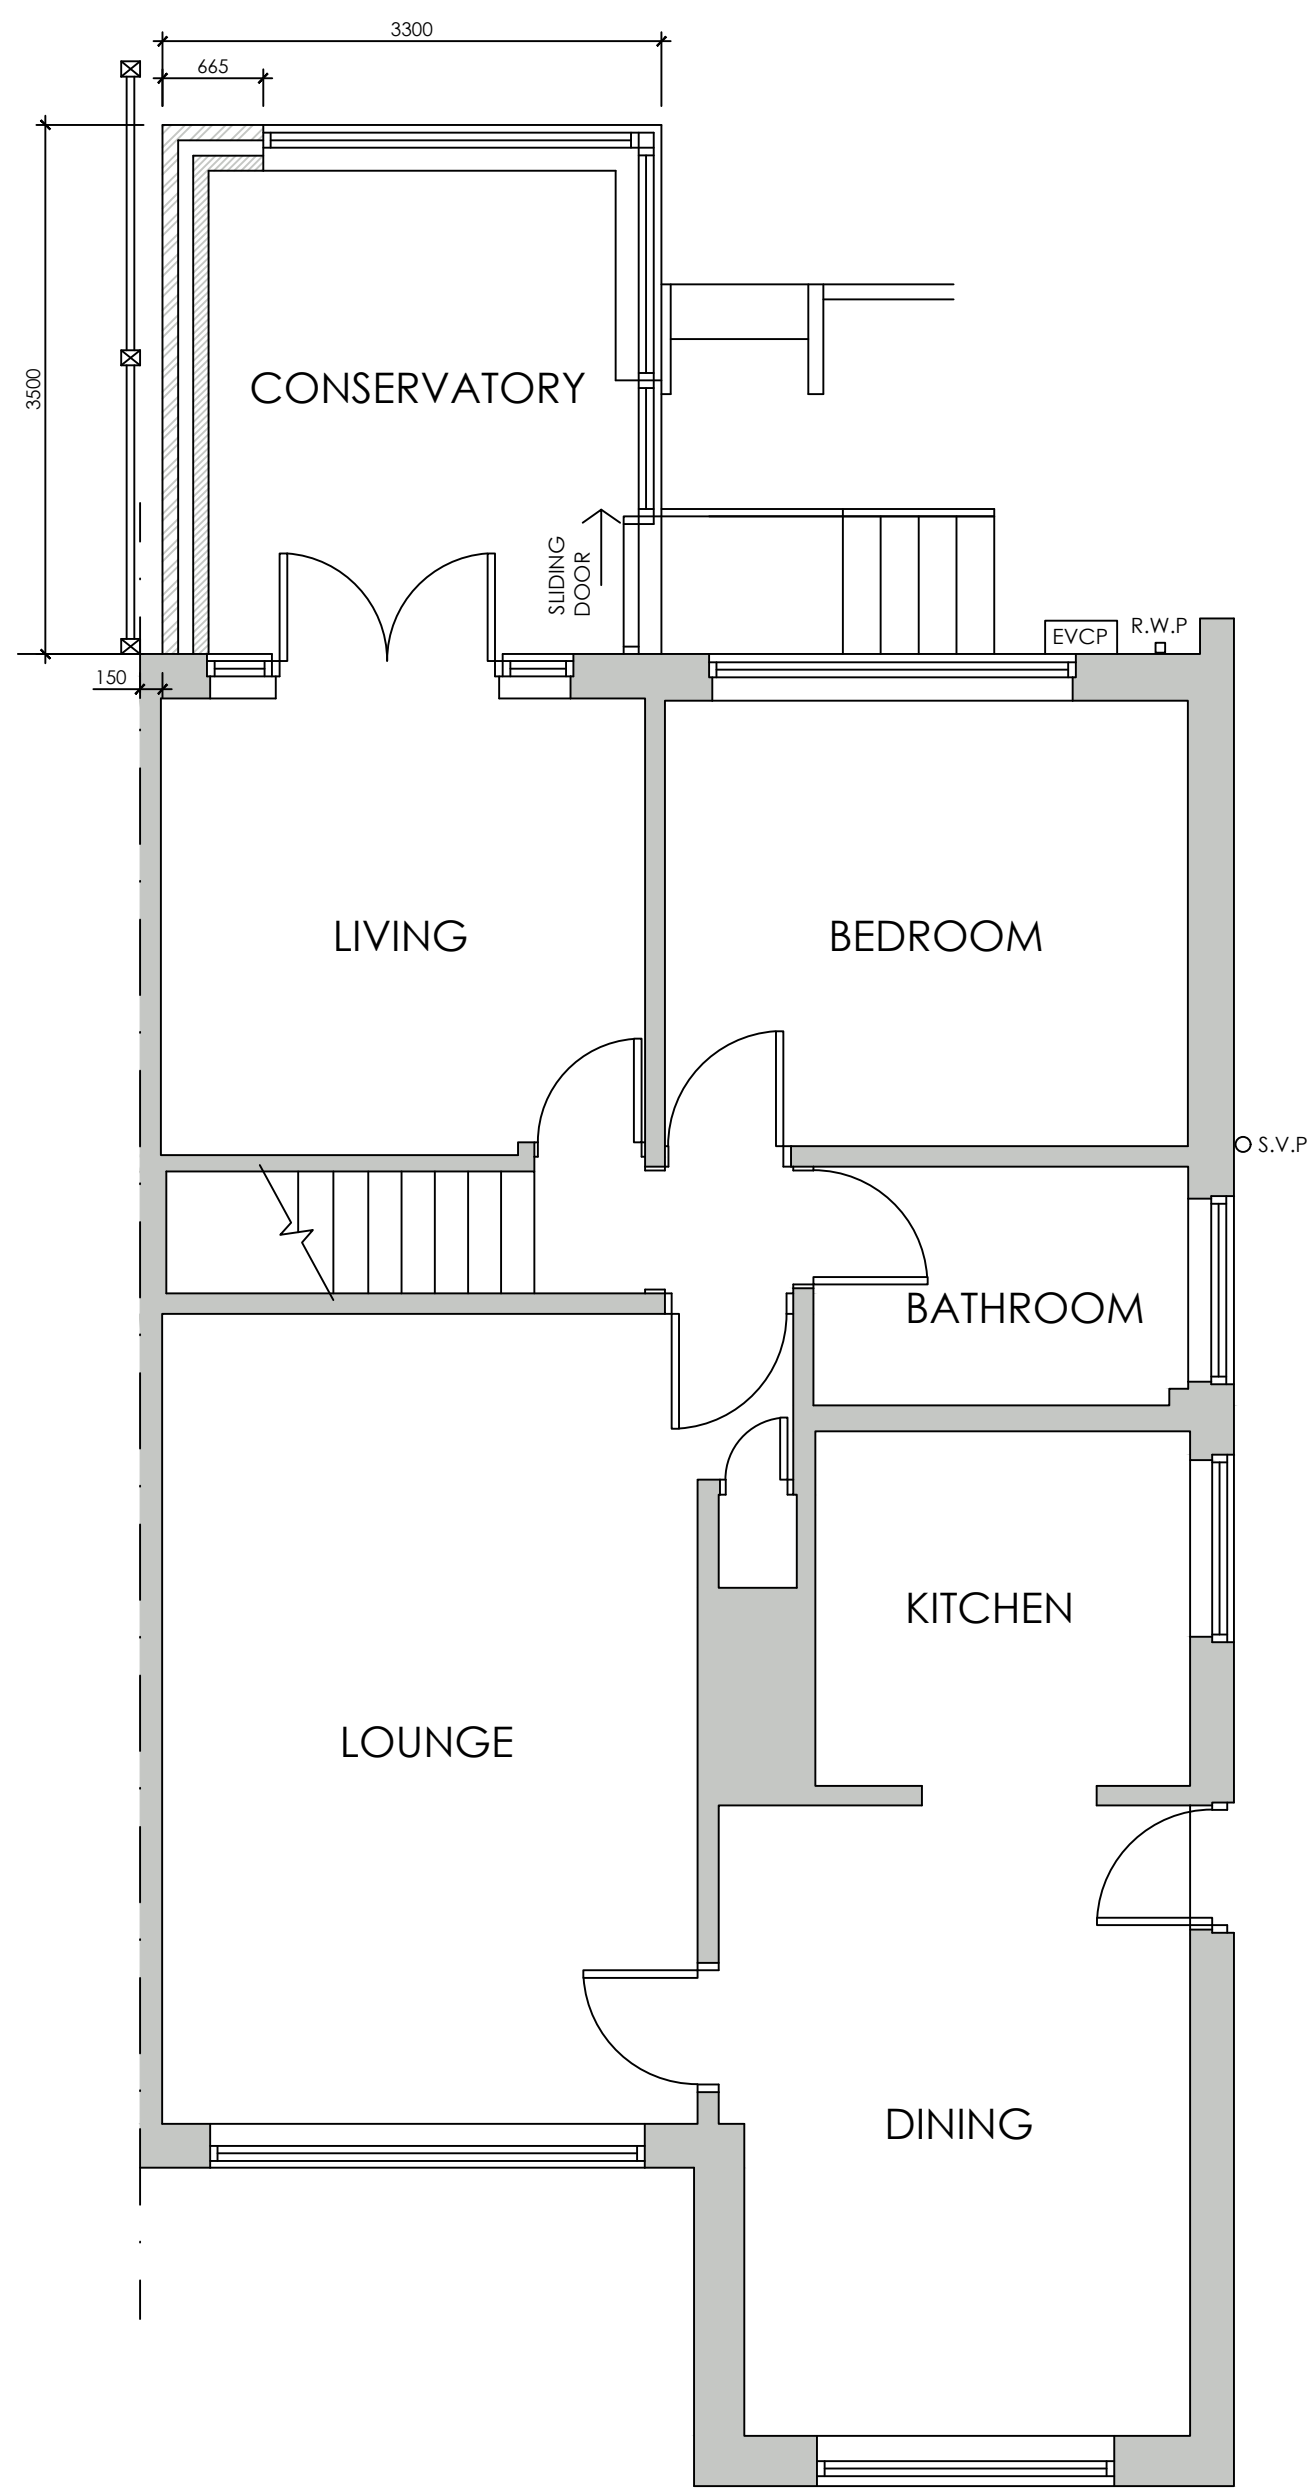

PROPOSED GROUND
FLOOR PLAN
SCALE 1:50

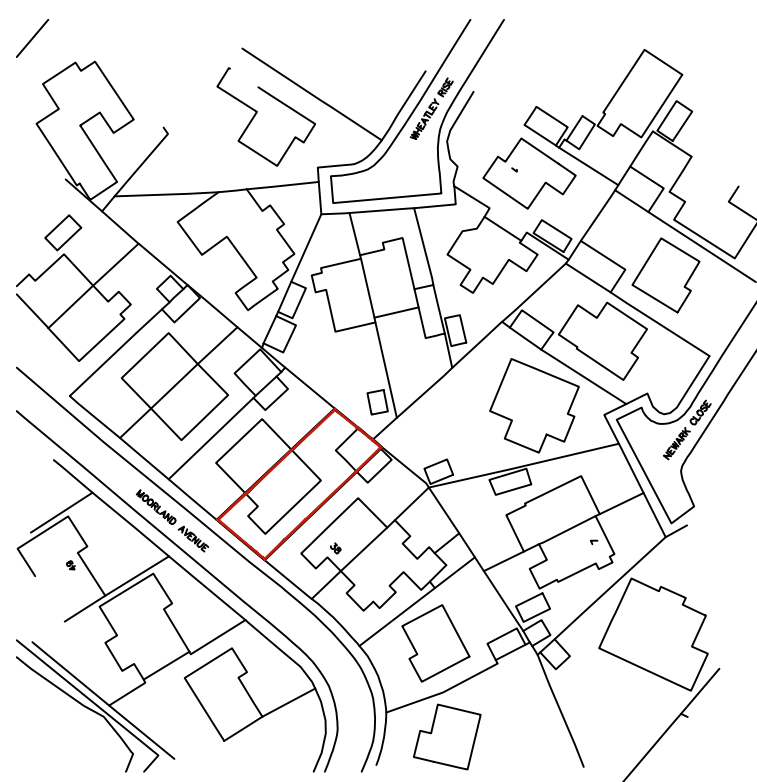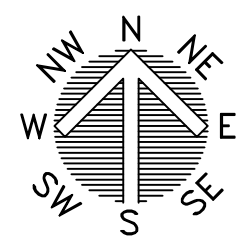

LOCATION PLAN
SCALE 1:1250



BLOCK PLAN
SCALE 1:500

 White Agus Architectural Services			OFFICE ONE, DRILL HALL, 11 EASTGATE, BARNLEY, S70 2EU			Phone: 01226 208482 Email: info@whiteagus.co.uk Web: www.whiteagus.co.uk											
Project. PROPOSED CONSERVATORY AT 40 MOORLAND AVENUE, STAINCROSS BARNLEY, S75 6NH						Client. R. WIGGLESWORTH											
Drawing Title. PLANS AND ELEVATIONS						Date. AUGUST 2026		Scale. 1:50 & 1:100 @ A1									
						Ref. 26-088		Dwg. No. 01									
						Ref.		Rev. A									
Date			Suffix			Description			Date			Suffix			Description		
24/08/2026			A			SIDE ELEVATION ADDED FOR PLANNING											