




Front Elevation

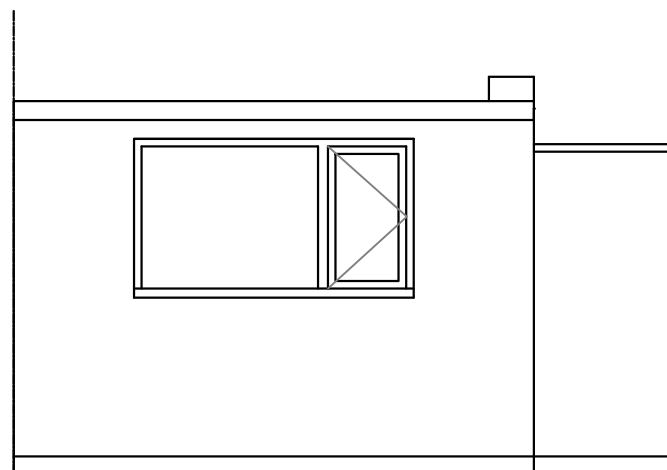


Rear Elevation

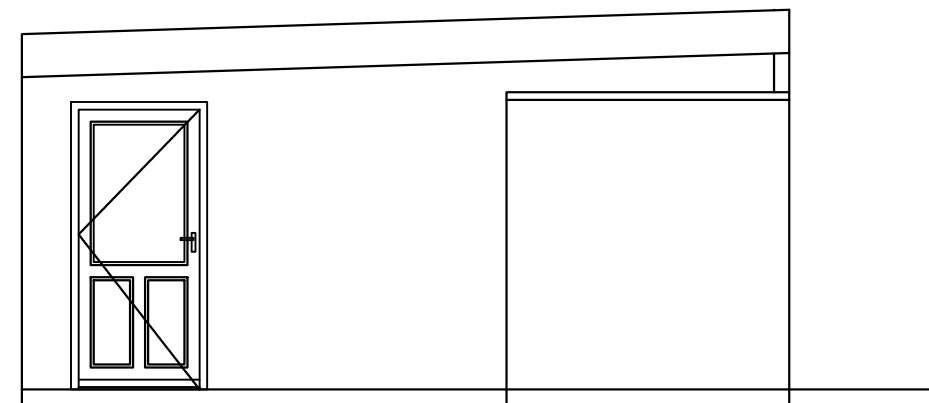


Side Elevation

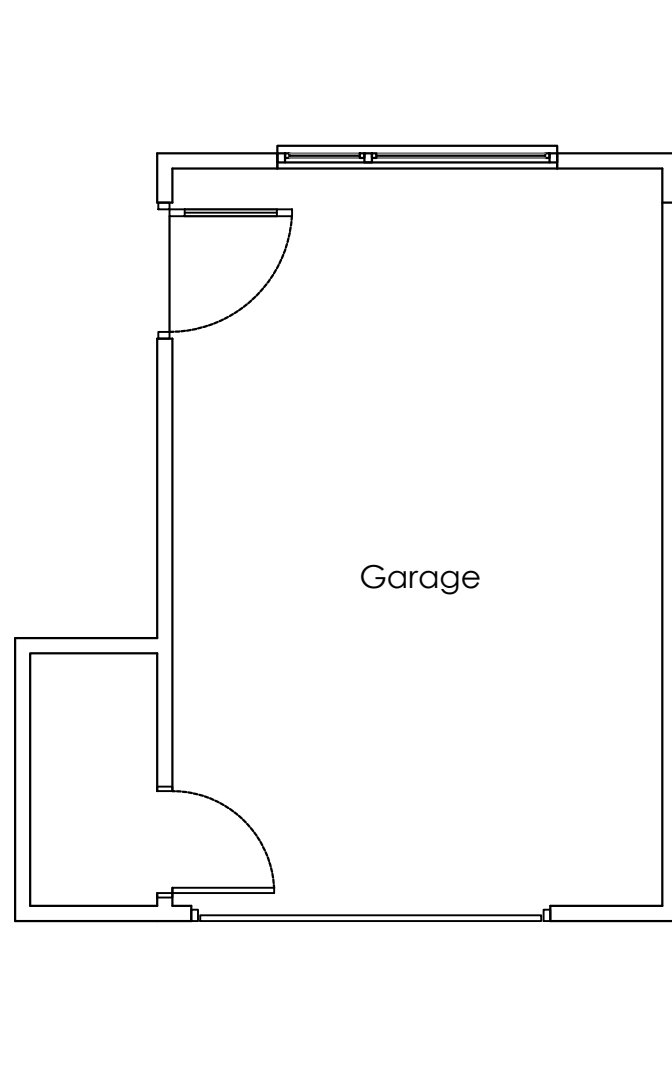

Garage

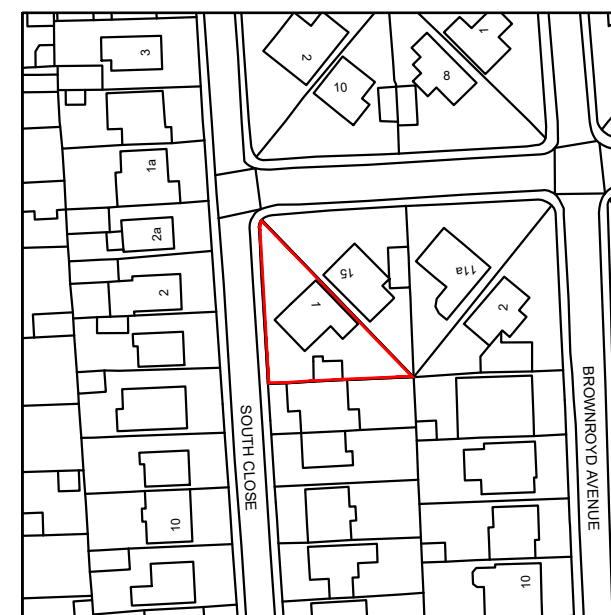

Location Plan 1:1250

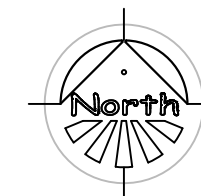

Planning drawings only - Not to be used for construction purposes.




Client
Project 1 South Close, Royston
Title Existing Elevations & Plan

Scale 1:100 @ A3	Date
Drawn AC	Checked
Drawing No.	Rev.




ARCHITECTURAL SERVICES FOR DOMESTIC
EXTENSIONS, ALTERATIONS AND NEW BUILDS

01924 663241 / 07837 804088
andy@spacium.co.uk
www.spacium.co.uk

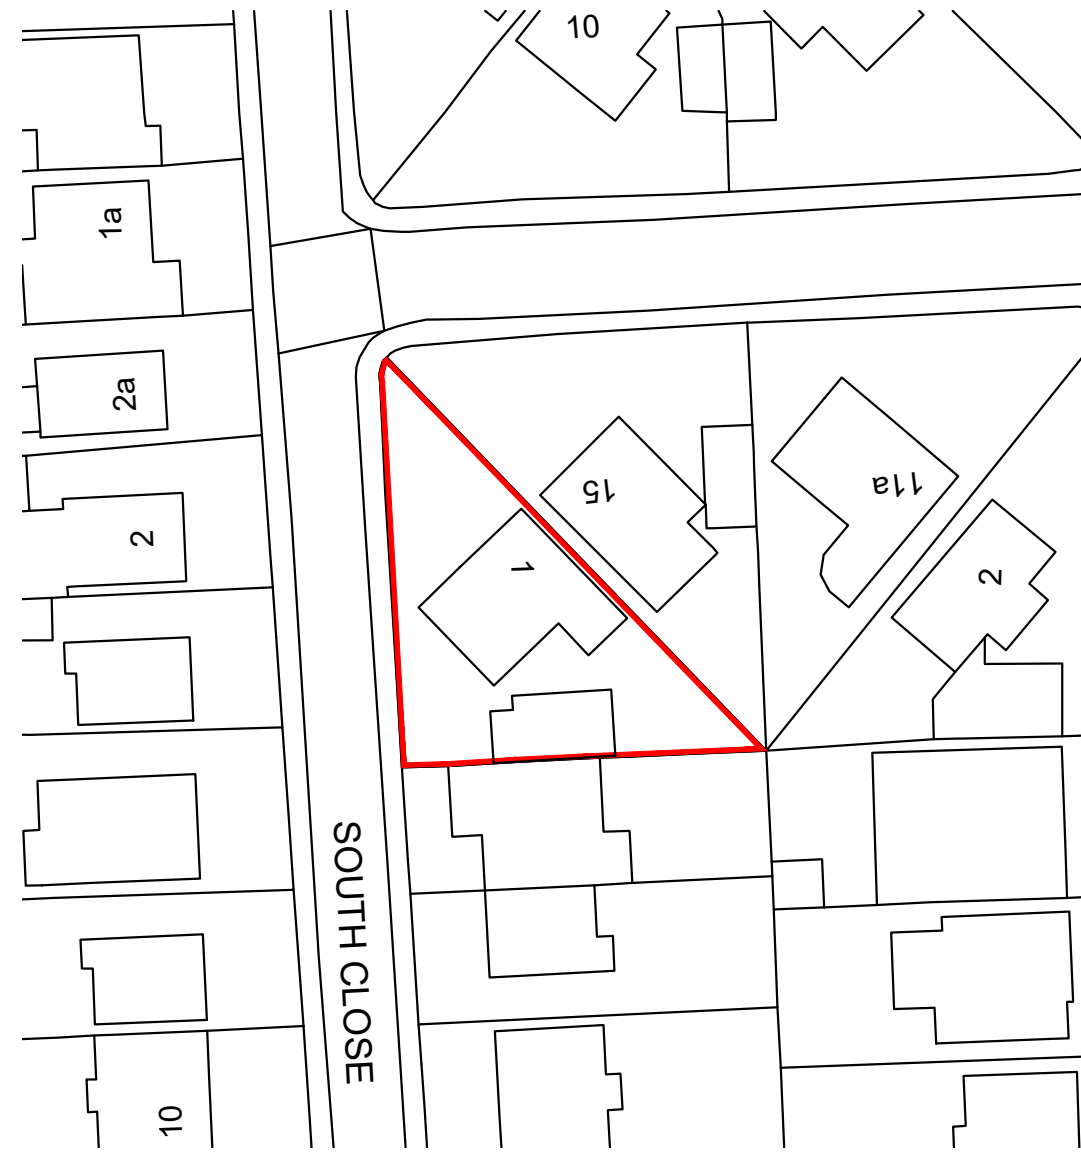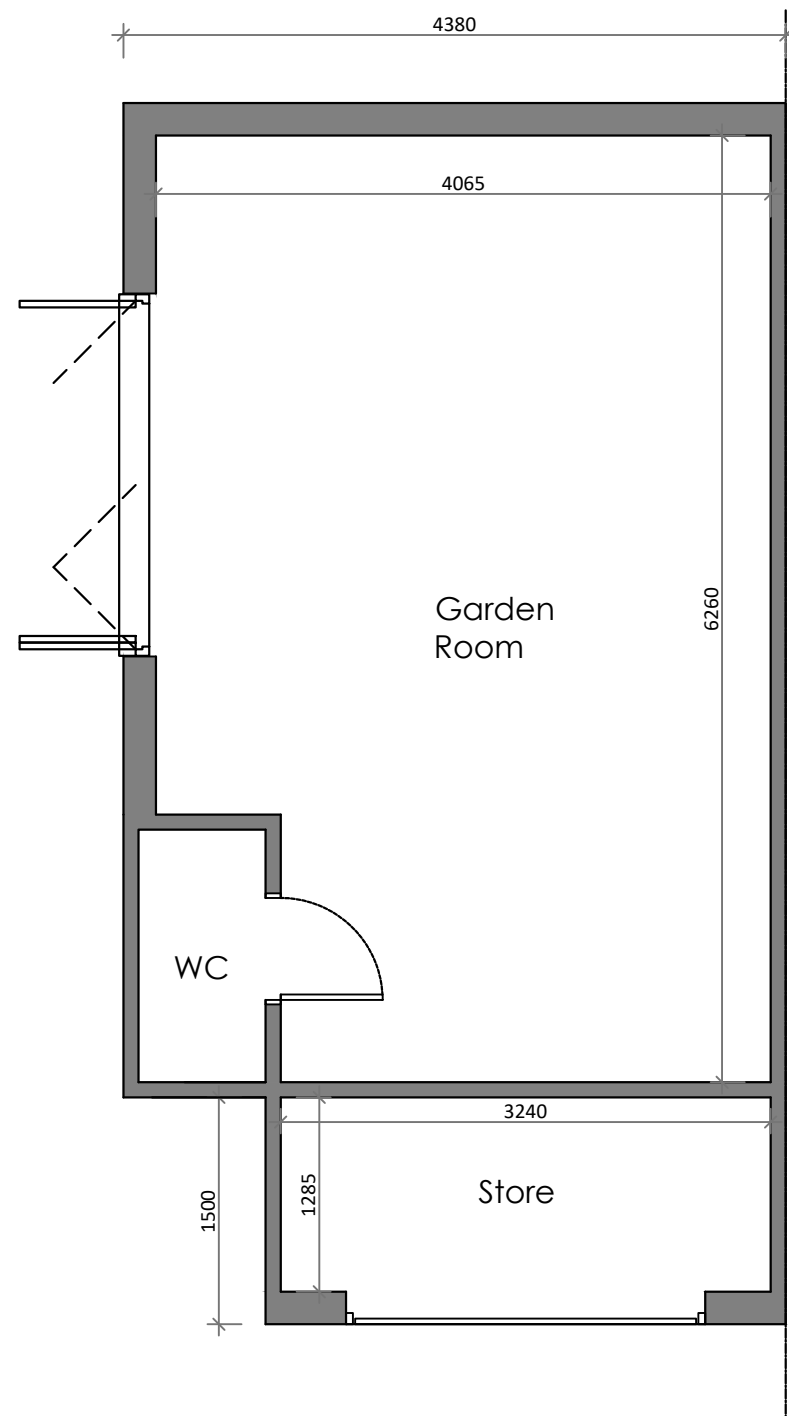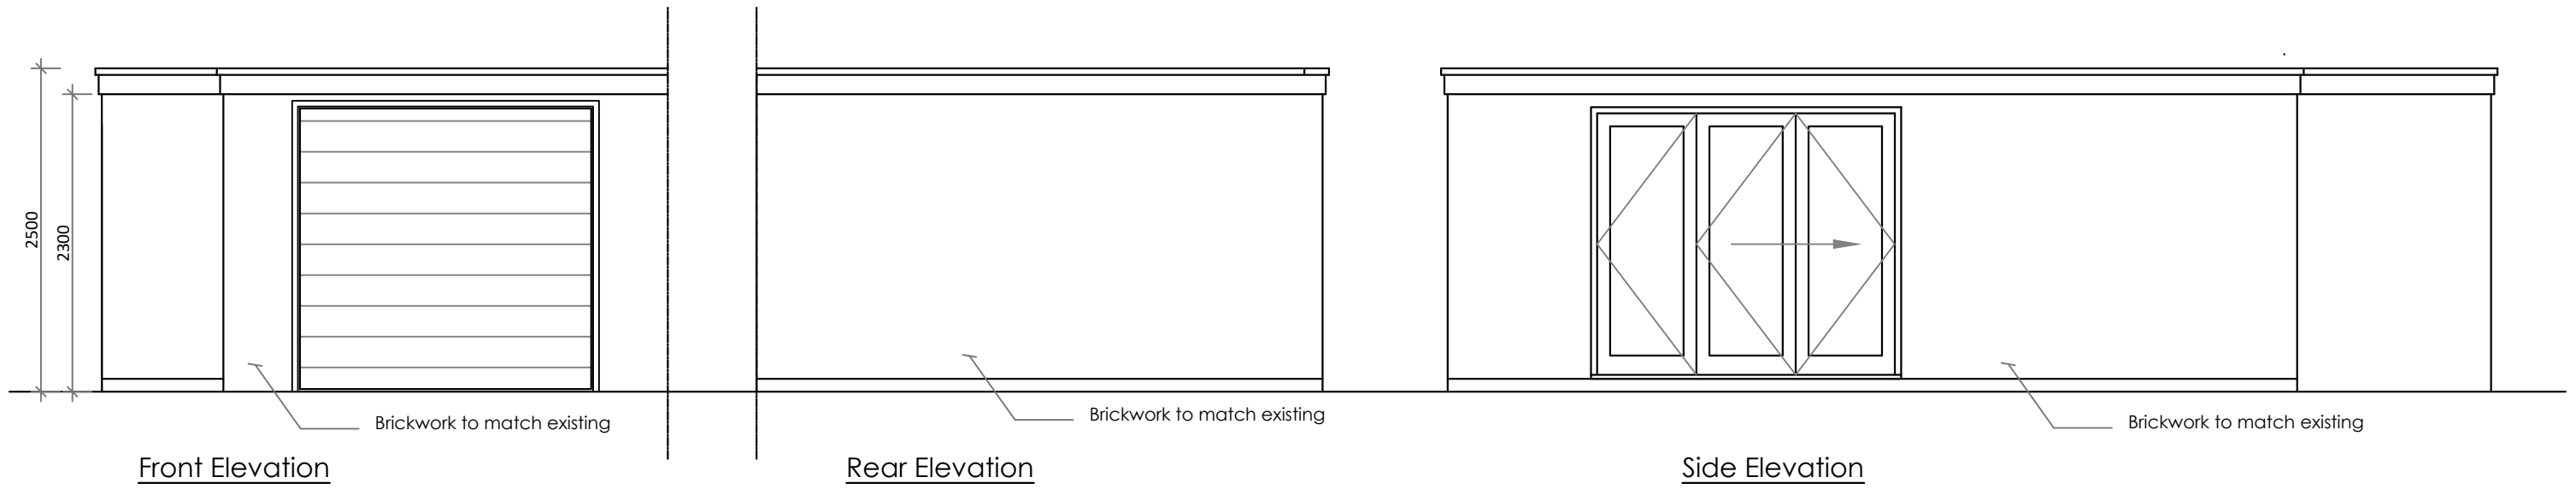

Block Plan 1:500

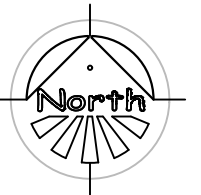

Planning drawings only - Not to be used for construction purposes.

Client	
Project 1 South Close, Royston	
Title Proposed Elevations & Plan	
Scale 1:50 @ A3	Date
Drawn AC	Checked
Drawing No.	Rev.

SPACIUM
ARCHITECTURE

ARCHITECTURAL SERVICES FOR DOMESTIC
EXTENSIONS, ALTERATIONS AND NEW BUILDS

01924 663241 / 07837 804088
andy@spacium.co.uk
www.spacium.co.uk