



Scale 1:100

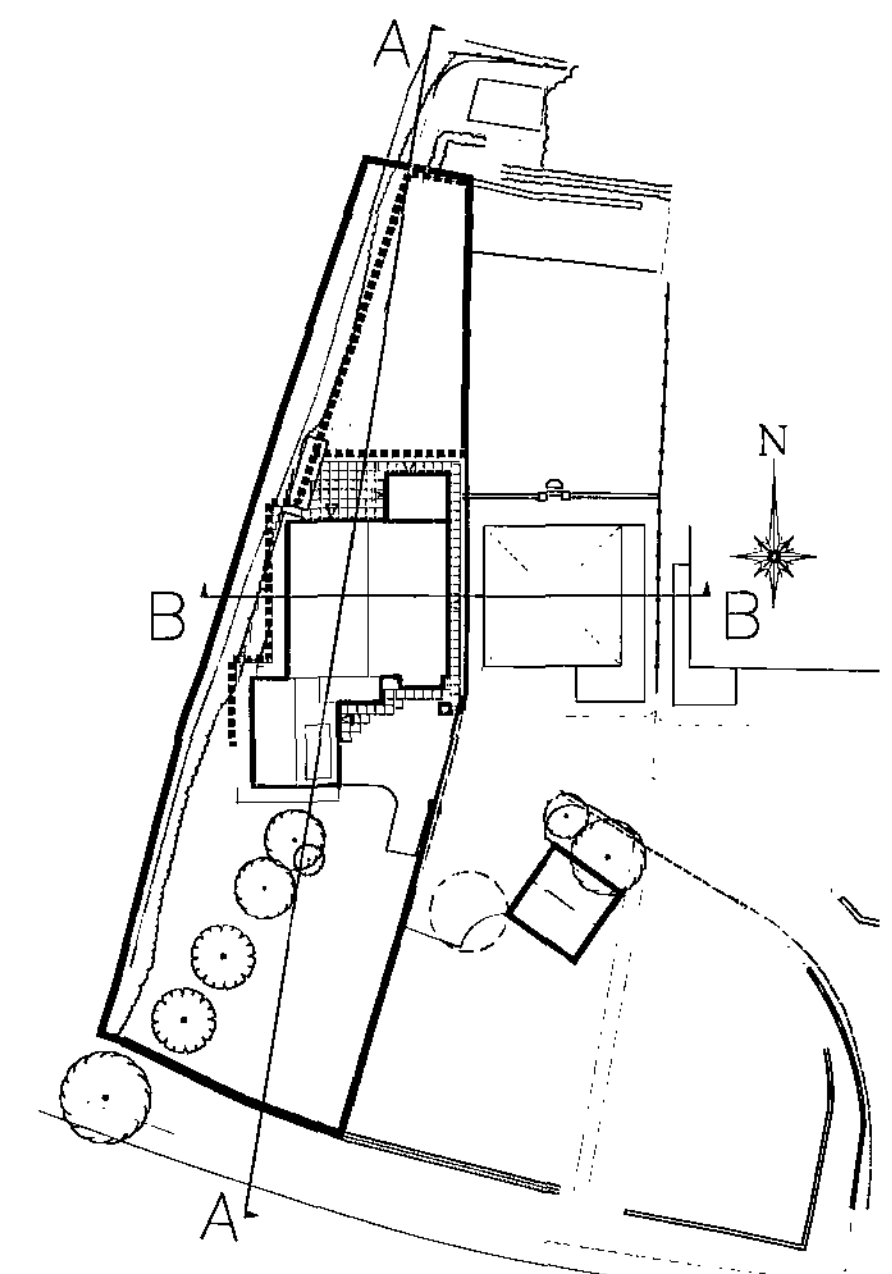

Scale 1:500

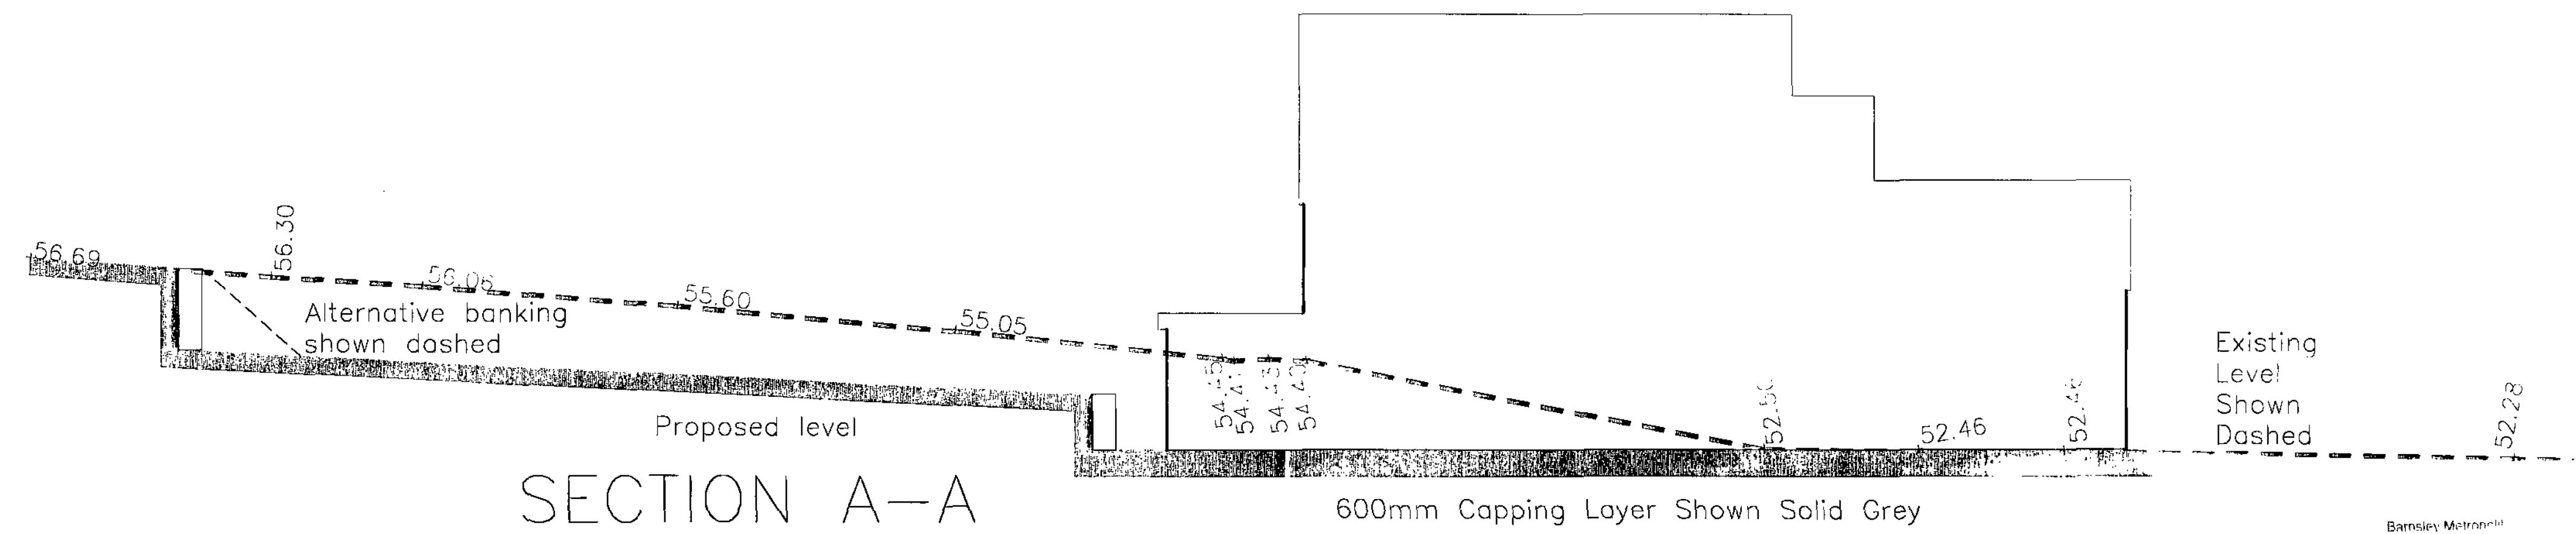

Scale 1:100

Barnsley Metrolink
26 NOV 2008

THIS DRAWING AND THE BUILDING WORKS DERIVED ARE THE COPYRIGHT OF OASIS URBAN DESIGN & ARCHITECTURE AND MAY NOT BE REPRODUCED EXCEPT BY WRITTEN PERMISSION.
THE CONTRACTOR IS TO CHECK AND VERIFY ALL BUILDING AND SITE DIMENSIONS, LEVELS AND SLOPE INVERT LEVELS AT CONSTRUCTION. POINTS AND INCLUDING SERVICES ALL DISCREPANCIES TO BE REPORTED TO OASIS BEFORE WORK COMMENCES.
THE DRAWINGS MUST BE READ IN CONJUNCTION WITH AND CHECKED AGAINST ANY RELEVANT STRUCTURAL OR OTHER SPECIALIST DRAWINGS PROVIDED.
USE ONLY WRITTEN DIMENSIONS - DO NOT SCALE DRAWING.

REV	DATE	BY

OASIS
urban design & architecture

The White House
10-12 High St
Eckington
Sheffield
S21 4JN

01246 432426
01246 435888
mail@urban-oasis.co.uk

CLIENT
STEVE GAMBLE

PROJECT
DARTON LANE

SCALE:	DRAWN:	CHECKED:
1:100, 1:500	RM	PD
SITE PLAN		DATE: NOV08
DRAWING No SG.116108.104		REV: