
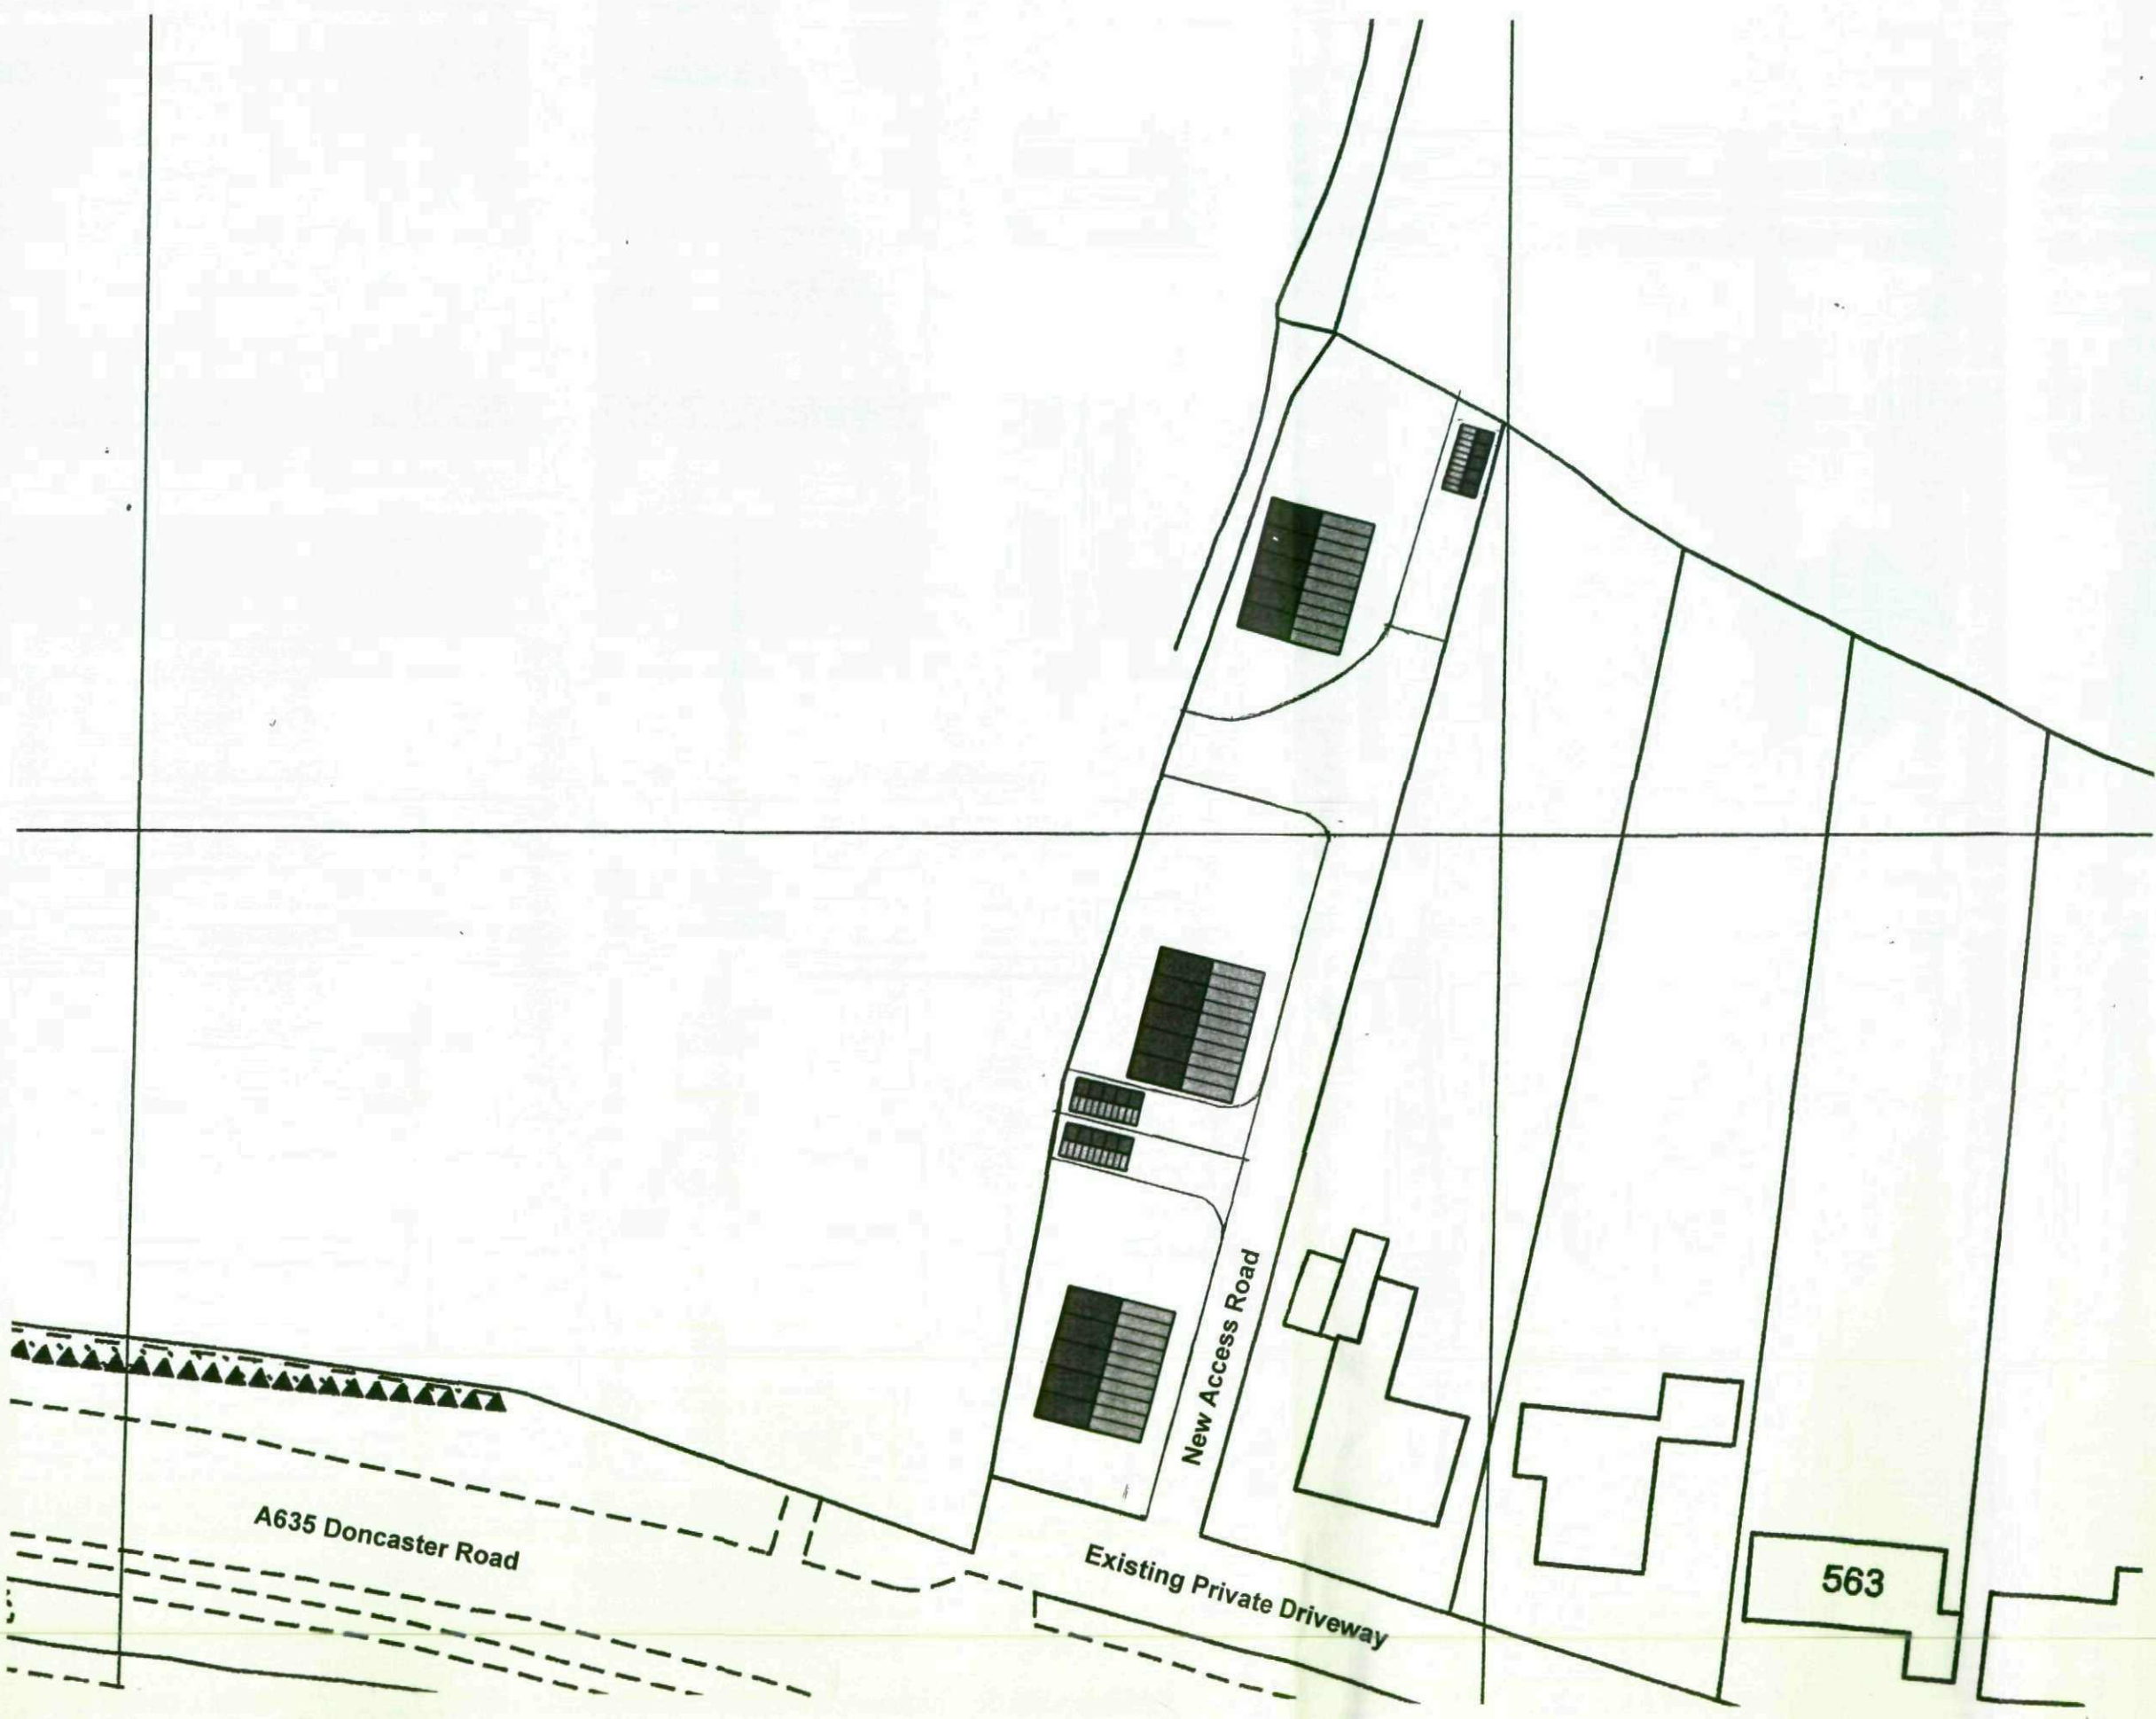


Notes:

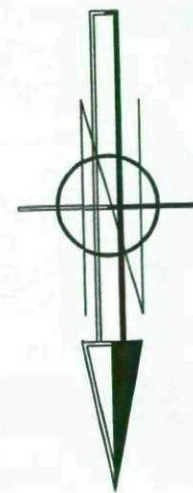

Ref	Date	Revision	Initial

Project / Client:
 Development at 569 Doncaster Rd
 Ardsley, Barnsley
 for
 Mr M Smallman

Drawing Title:
 Schematic Site Plan

John Hill ASSOCIATES
 Architectural & Surveying Consultants
 6 Shaw Wood Way
 Shaw Wood Business Park
 Doncaster DN2 5TB
 Tel: 01302 364565 Fax: 01302 364588
 enquiries@j-h-a.co.uk

Scale: 1:500	Date: August 2008
Drawn By: JDM	Checked By:

Drawing No:
 08/059/02