




First Floor Plan 1:100

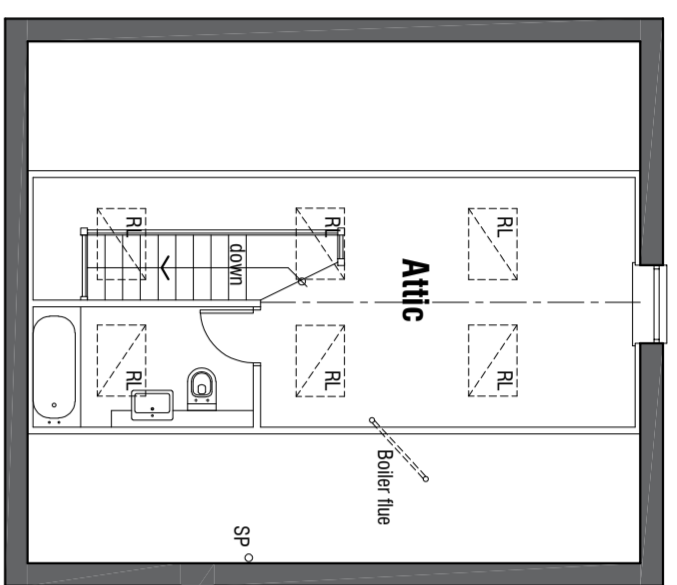


Attic Floor Plan 1:100

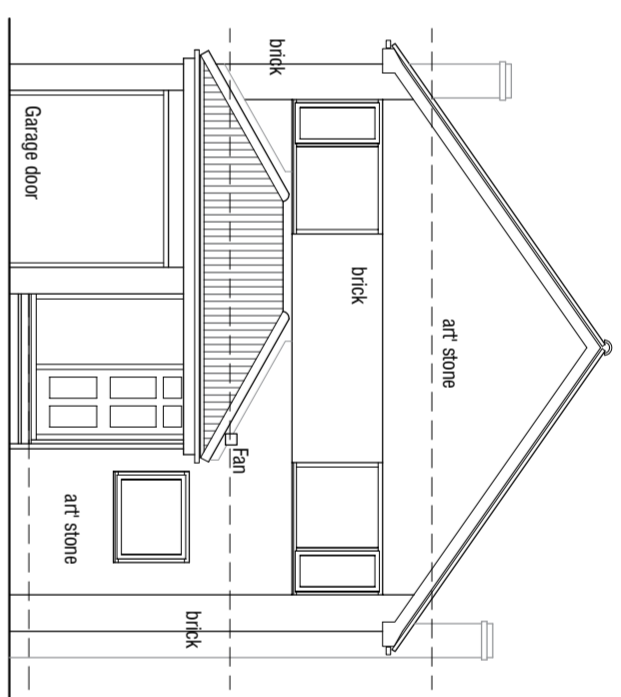


South Elevation 1:100

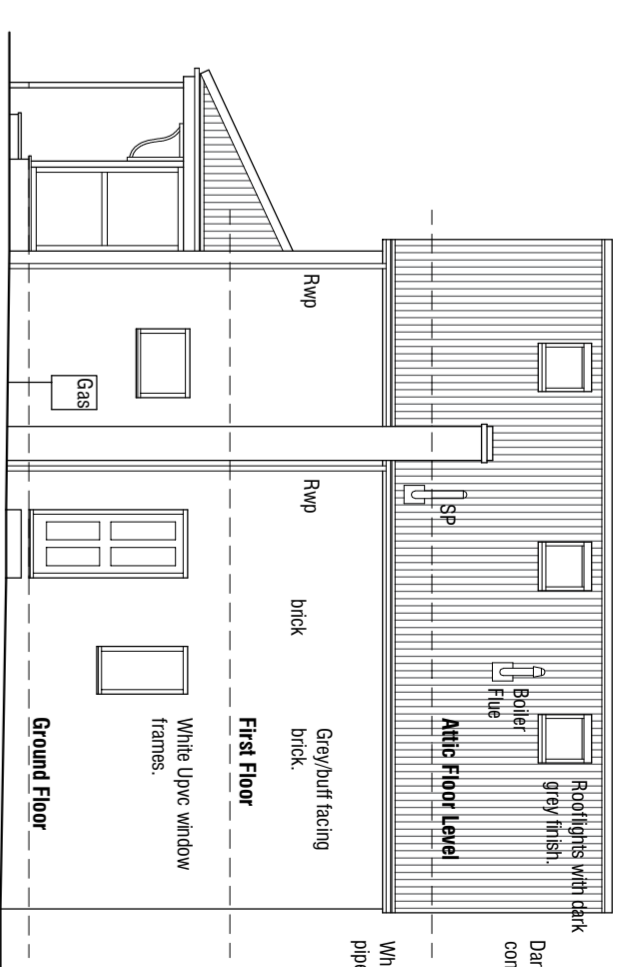


East Elevation 1:100

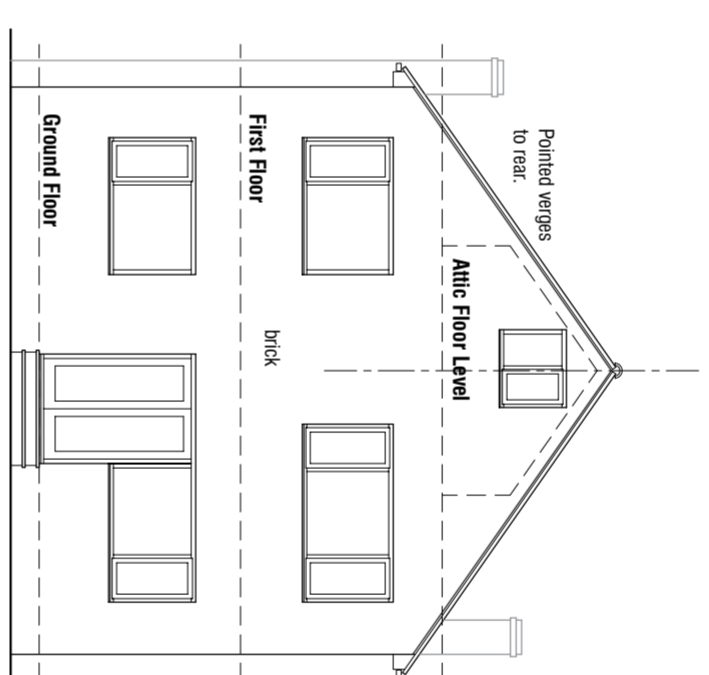


North Elevation 1:100

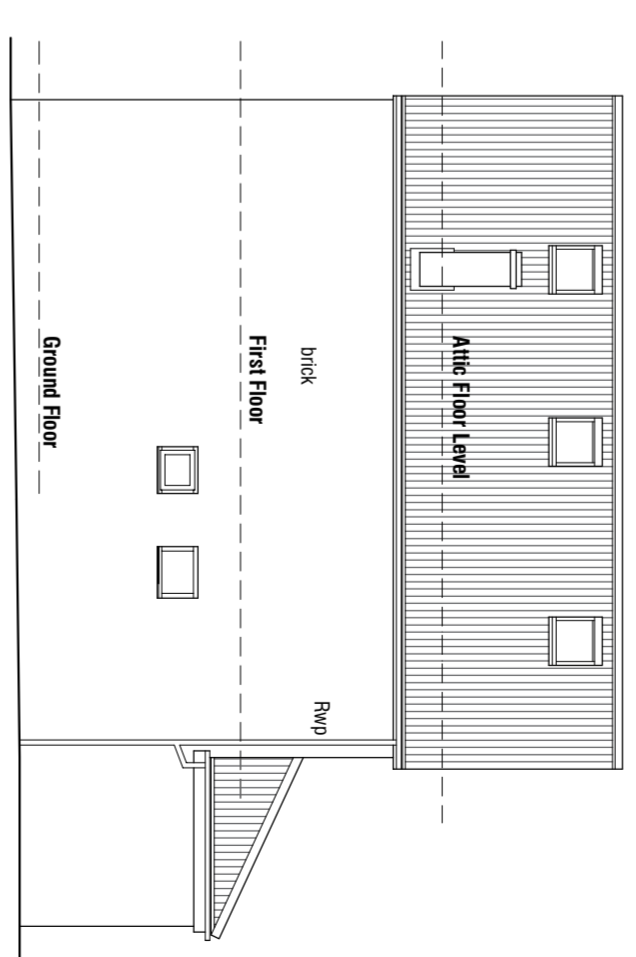

West Elevation 1:100

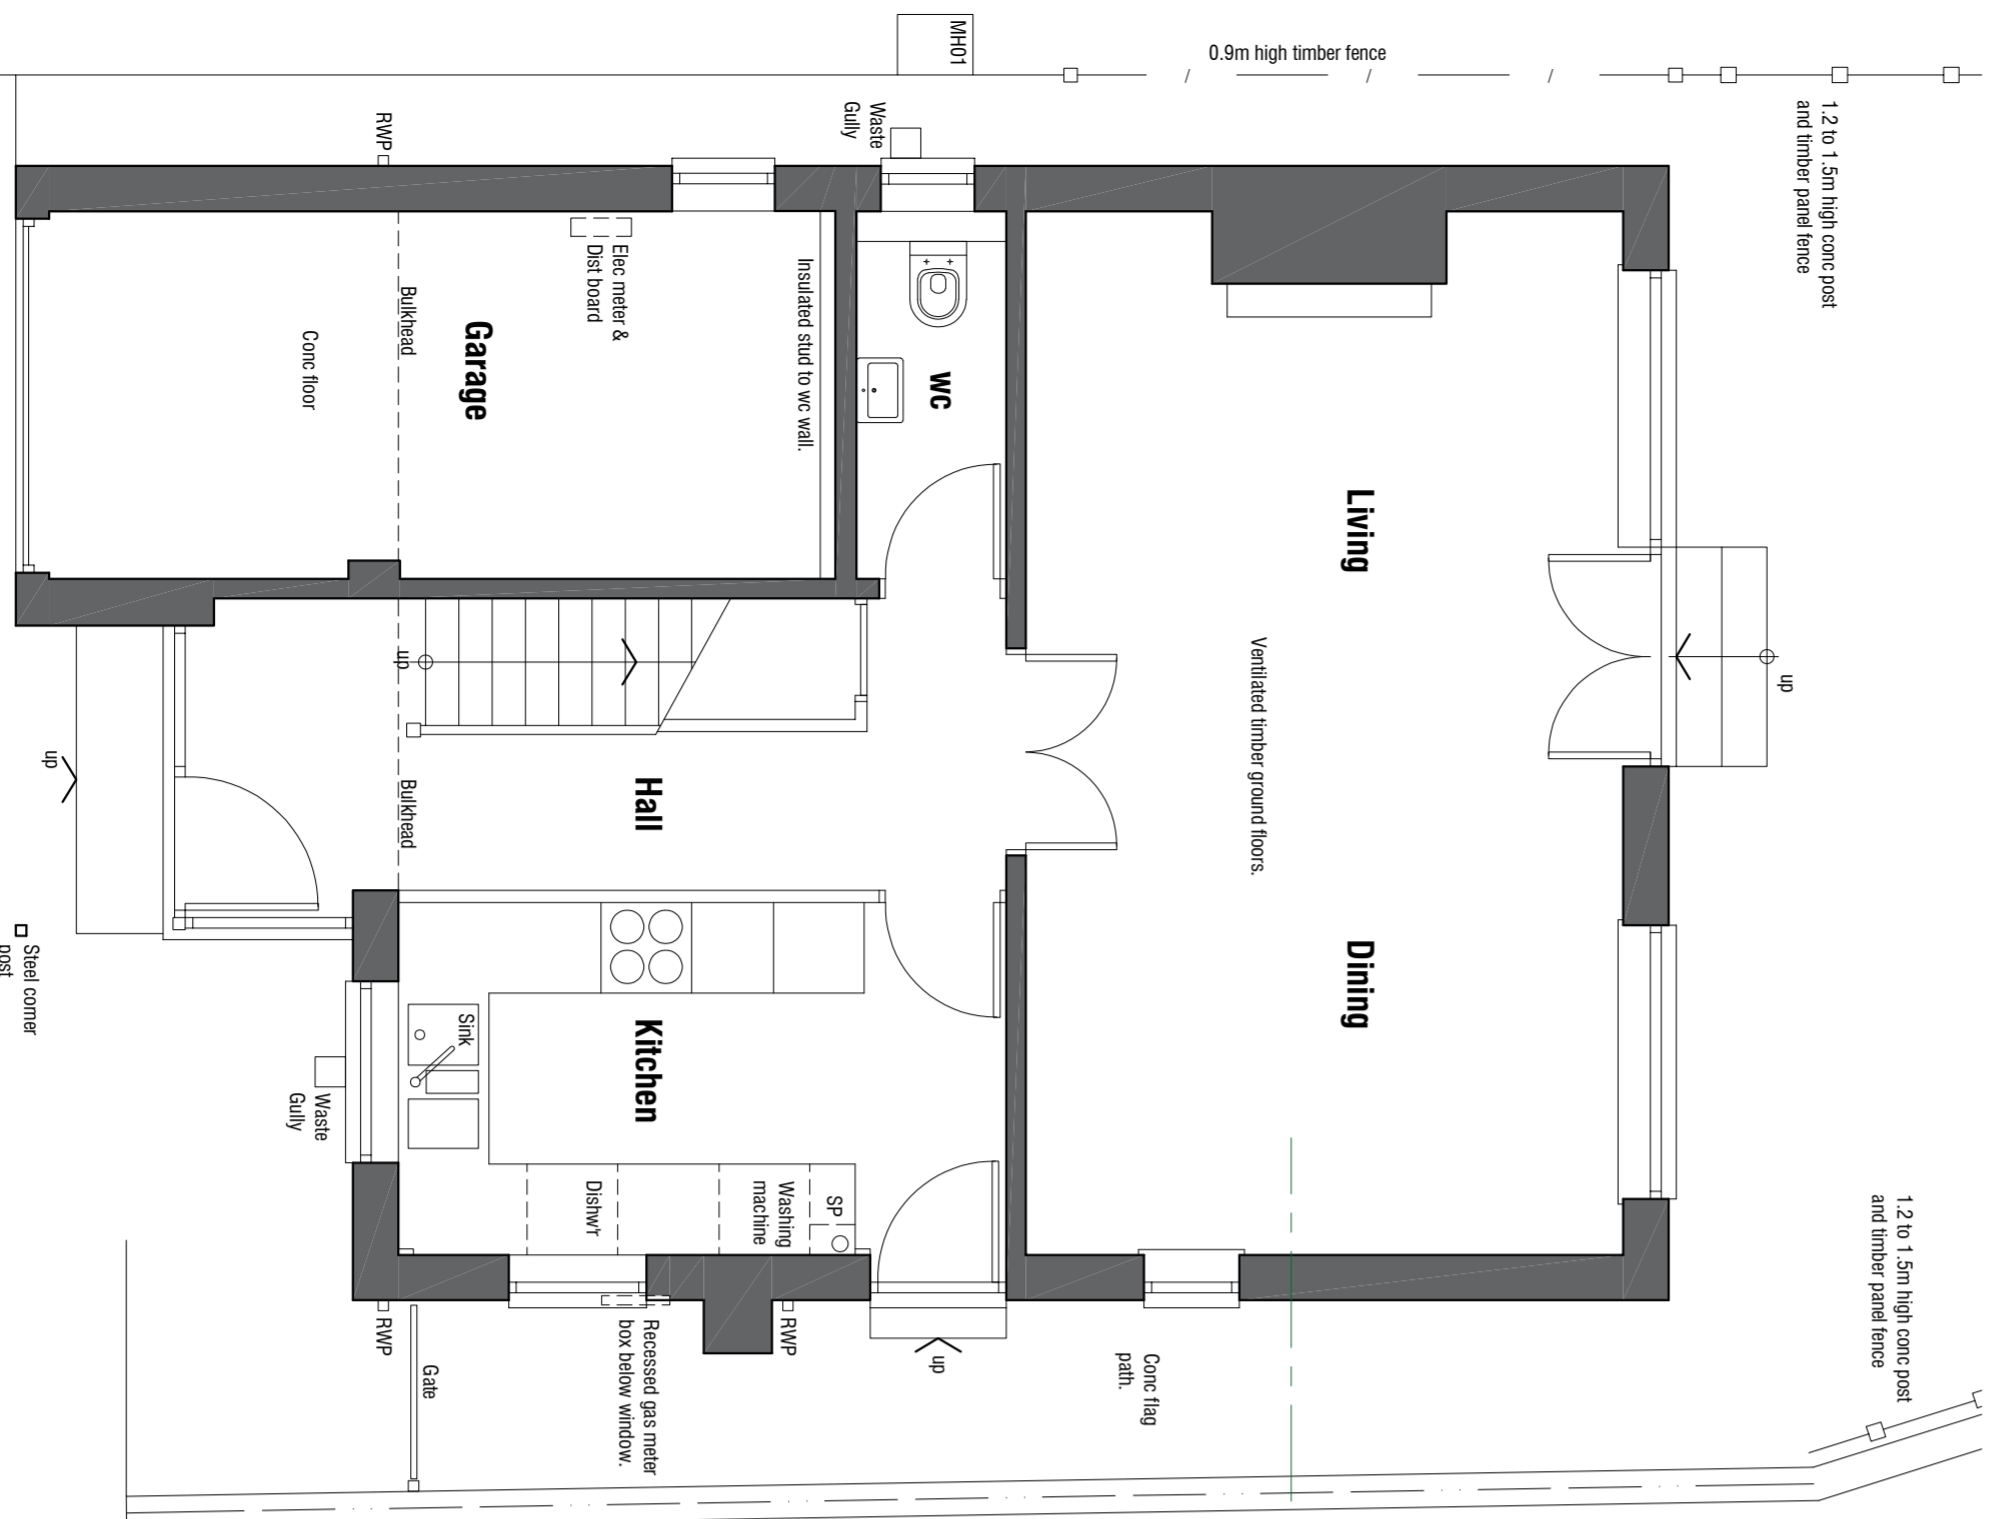

Ground Floor Plan 1:50

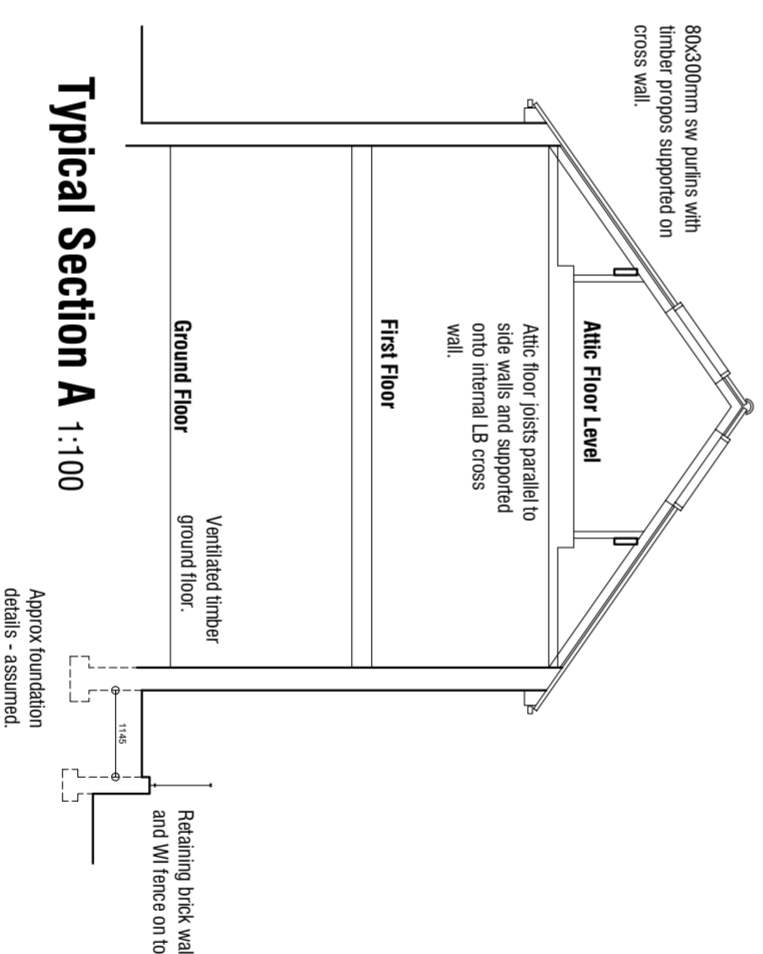

Typical Section A 1:100

30 St Juliens Way
Cawthorne
Barnsley
S75 4ES

SURVEY

PLANS & ELEVATIONS

mboothdesign
architectural design and building consultants

Fairfield House
Berneslai Close Barnsley
S70 2FL
Tel: 07881898300
E: mark@mboothdesign.co.uk

Scale 1:50 1:100 @ A2 Drawn MJB
Date January 2025 Ref: 24.32
Dwg No. S1 Rev. -

0mm 20mm 40mm 60mm

Copyright mboothdesign. All dimensions in millimeters unless otherwise stated. Dimensions for setting out in existing buildings are to be checked and verified on site.