


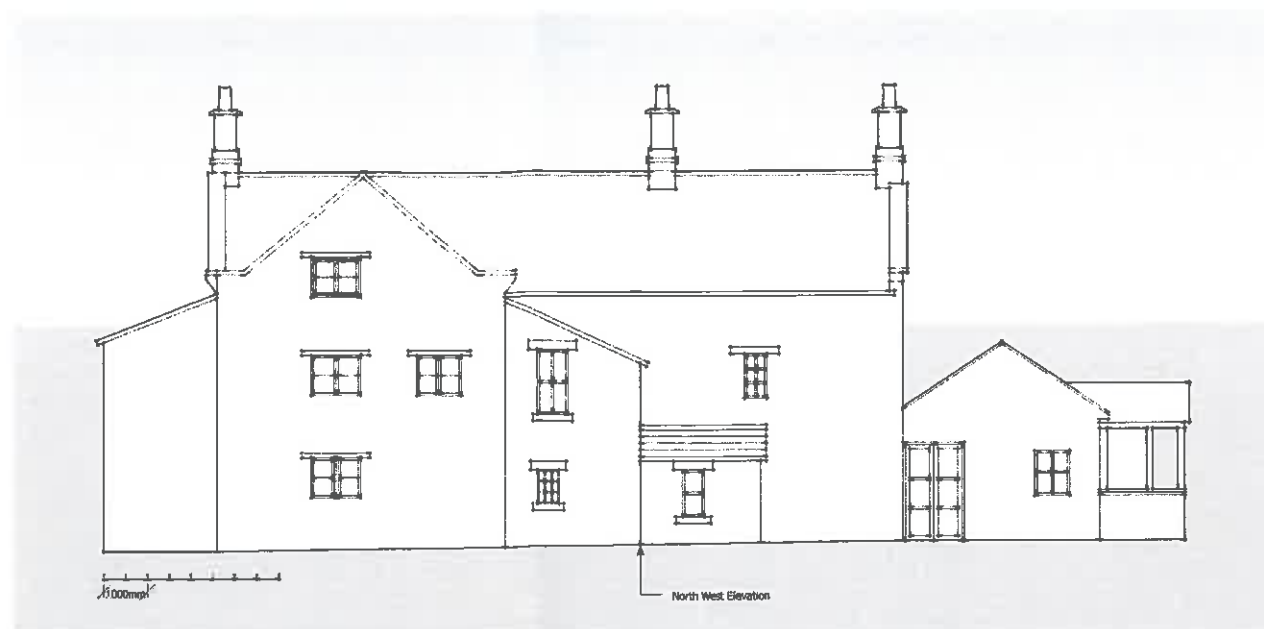



Changes Ground Floor

Removal of flat roof over kitchen and entrance and installation of Pitched roof – slate tiled onto oak rafters, purlins and trusses
 Glazed oak framed gable elevation of kitchen.
 Removal of pebble dash to single storey extension and replace with larch board and batten.
 Addition of half glazed oak framed porch with slate tiled roof



Changes Second Floor

Addition of 4 No Conservation Style Rooflights – 3 No to South East Elevation and 1 No to East
 Addition of 4 No Windows to blocked apertures below wall plate on South East Elevation
 Removal of Stone Tile roofing material and replace damaged stones and replace on new slate laths over breather membrane and Polyurethane insulation using new aluminium pegs.

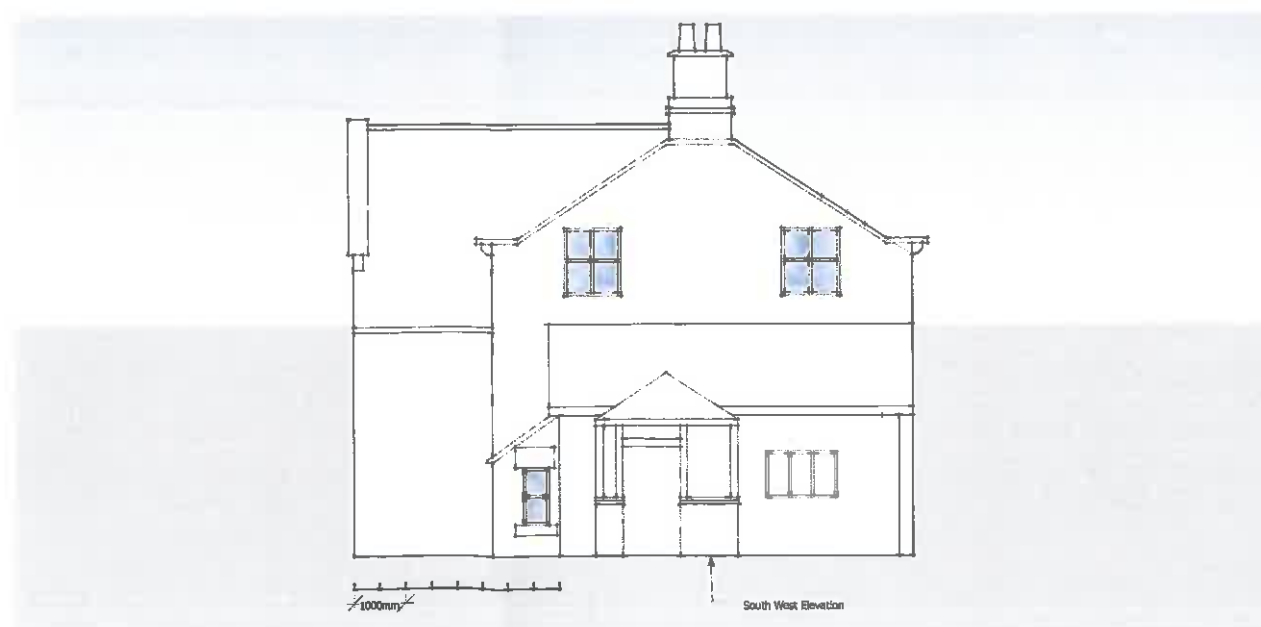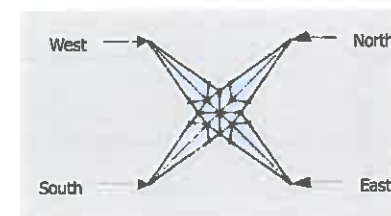

10 Worsbrough Village
 Barnsley S70 5LW

Drawn By Chris Davis 30th October 2016

Scale 1:100

Elevations Proposed