



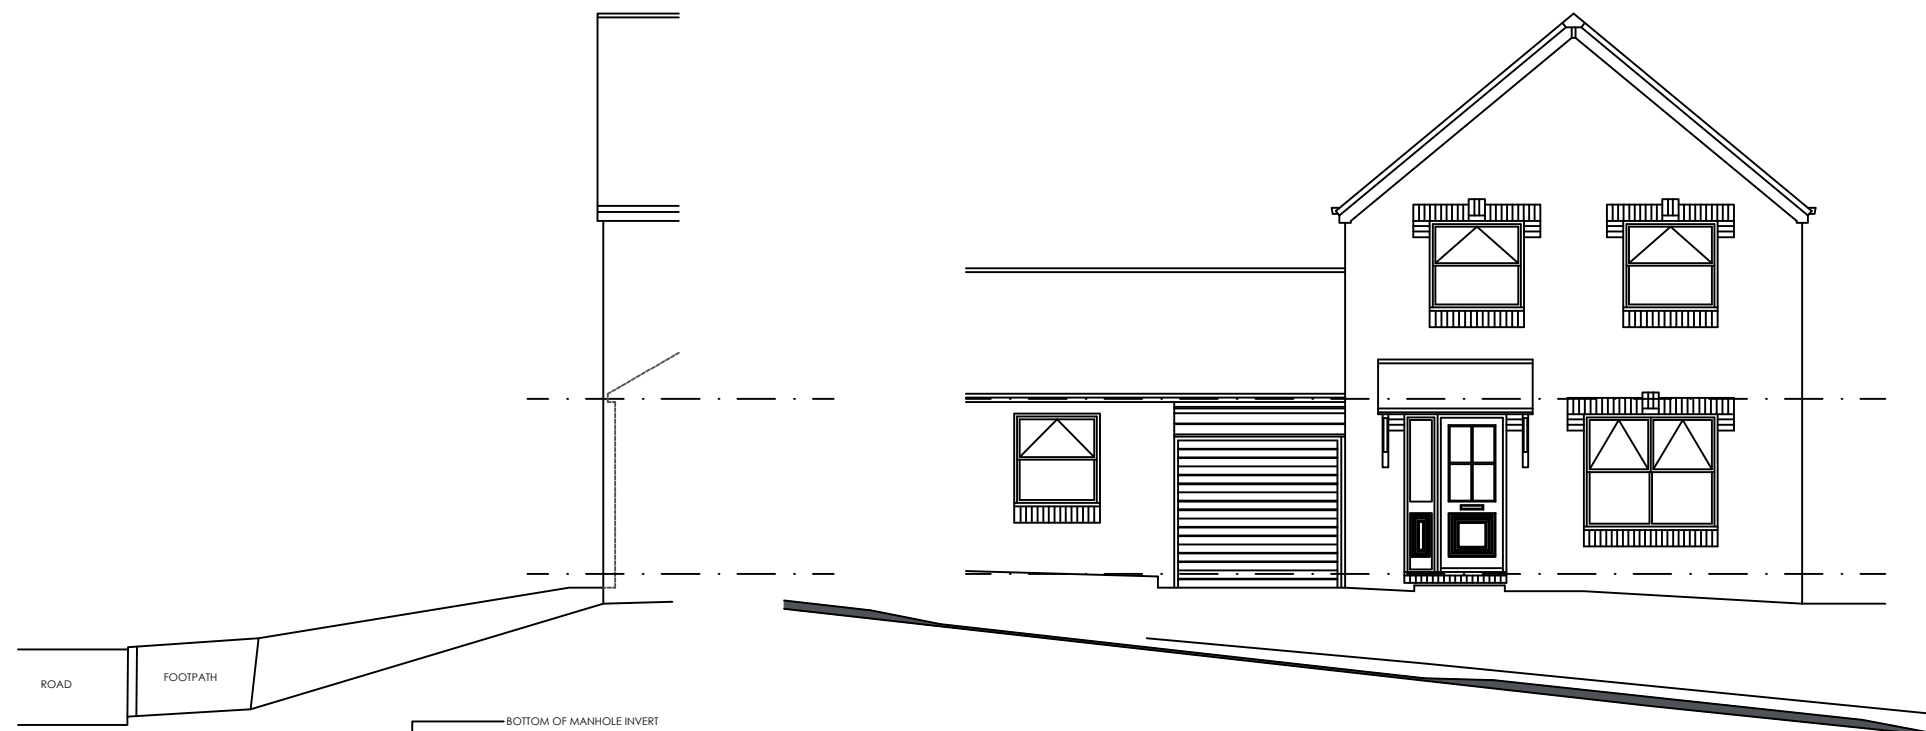


EXISTING
SIDE ELEVATION
SCALE 1:100

EXISTING
FRONT ELEVATION
SCALE 1:100

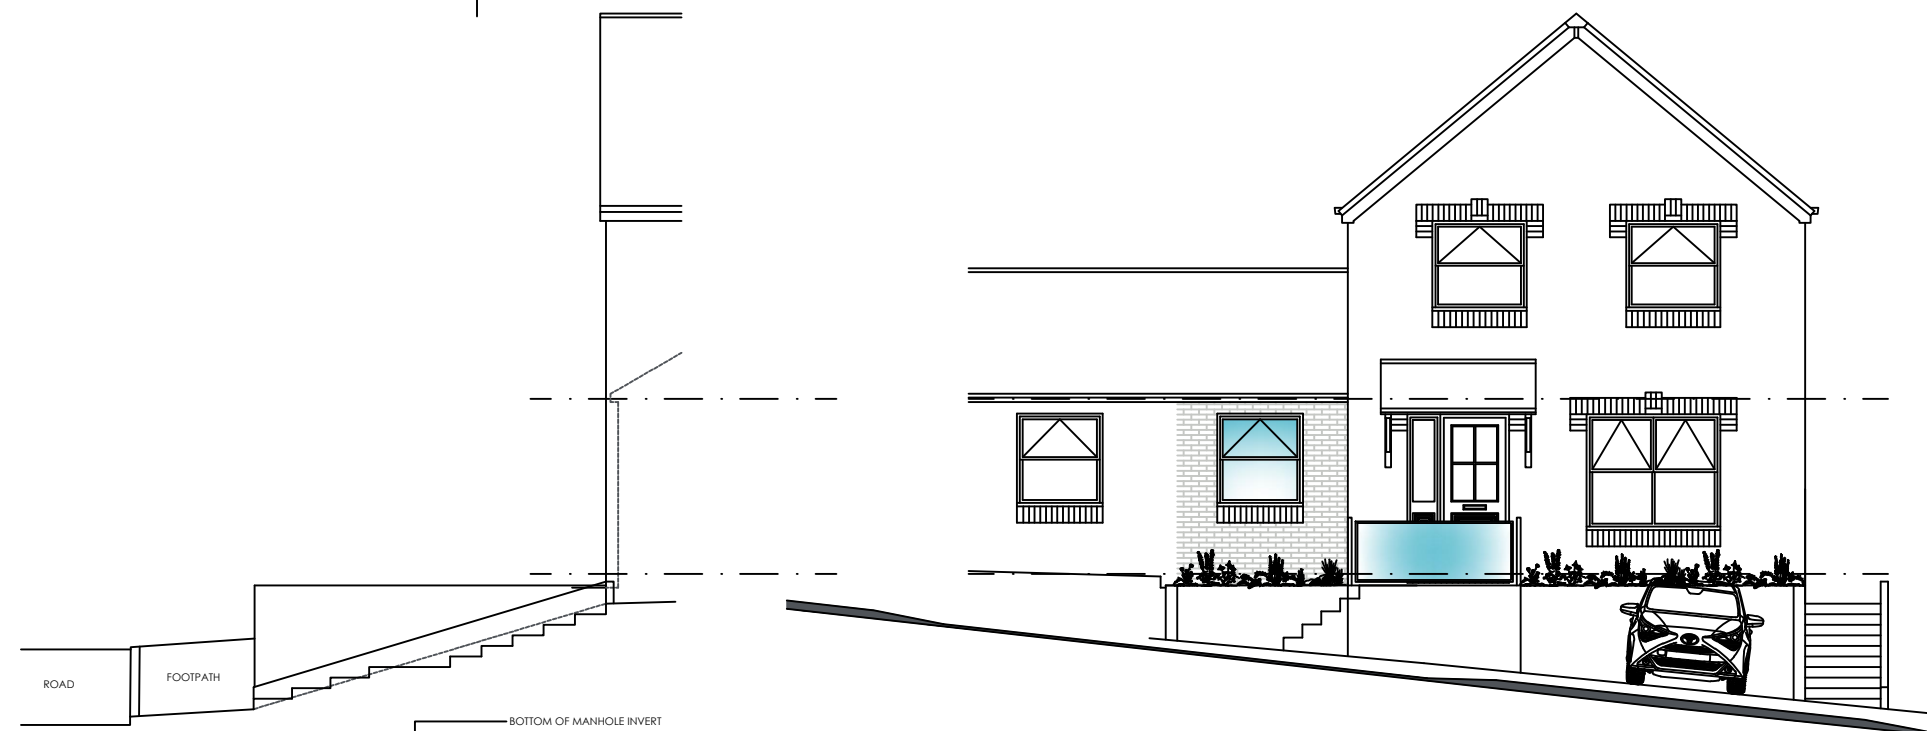


PROPOSED
SIDE ELEVATION
SCALE 1:100



PROPOSED
FRONT ELEVATION
SCALE 1:100

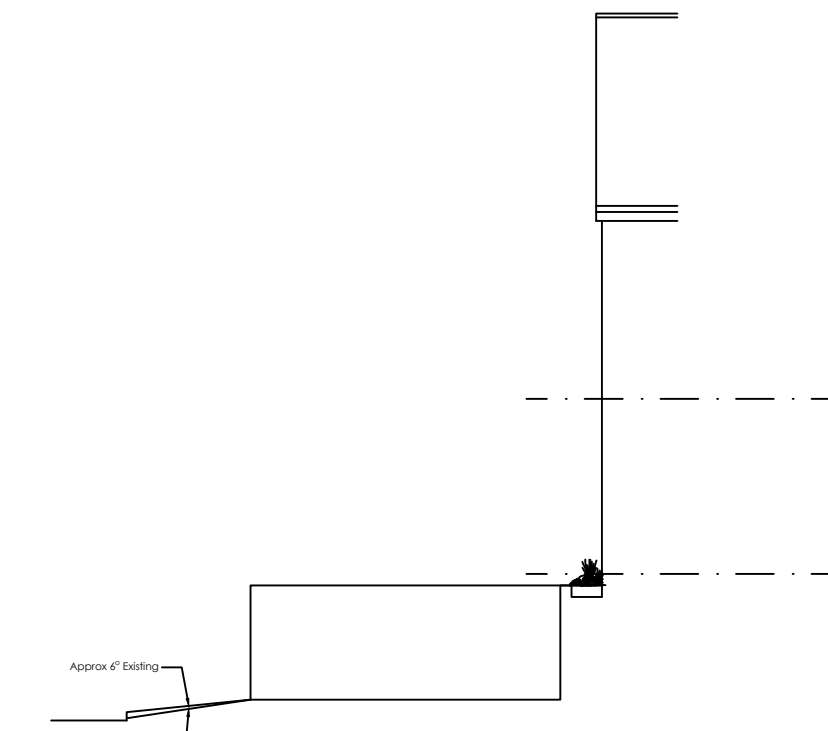


PROPOSED
SIDE (LOWER PARKING) ELEVATION
SCALE 1:100

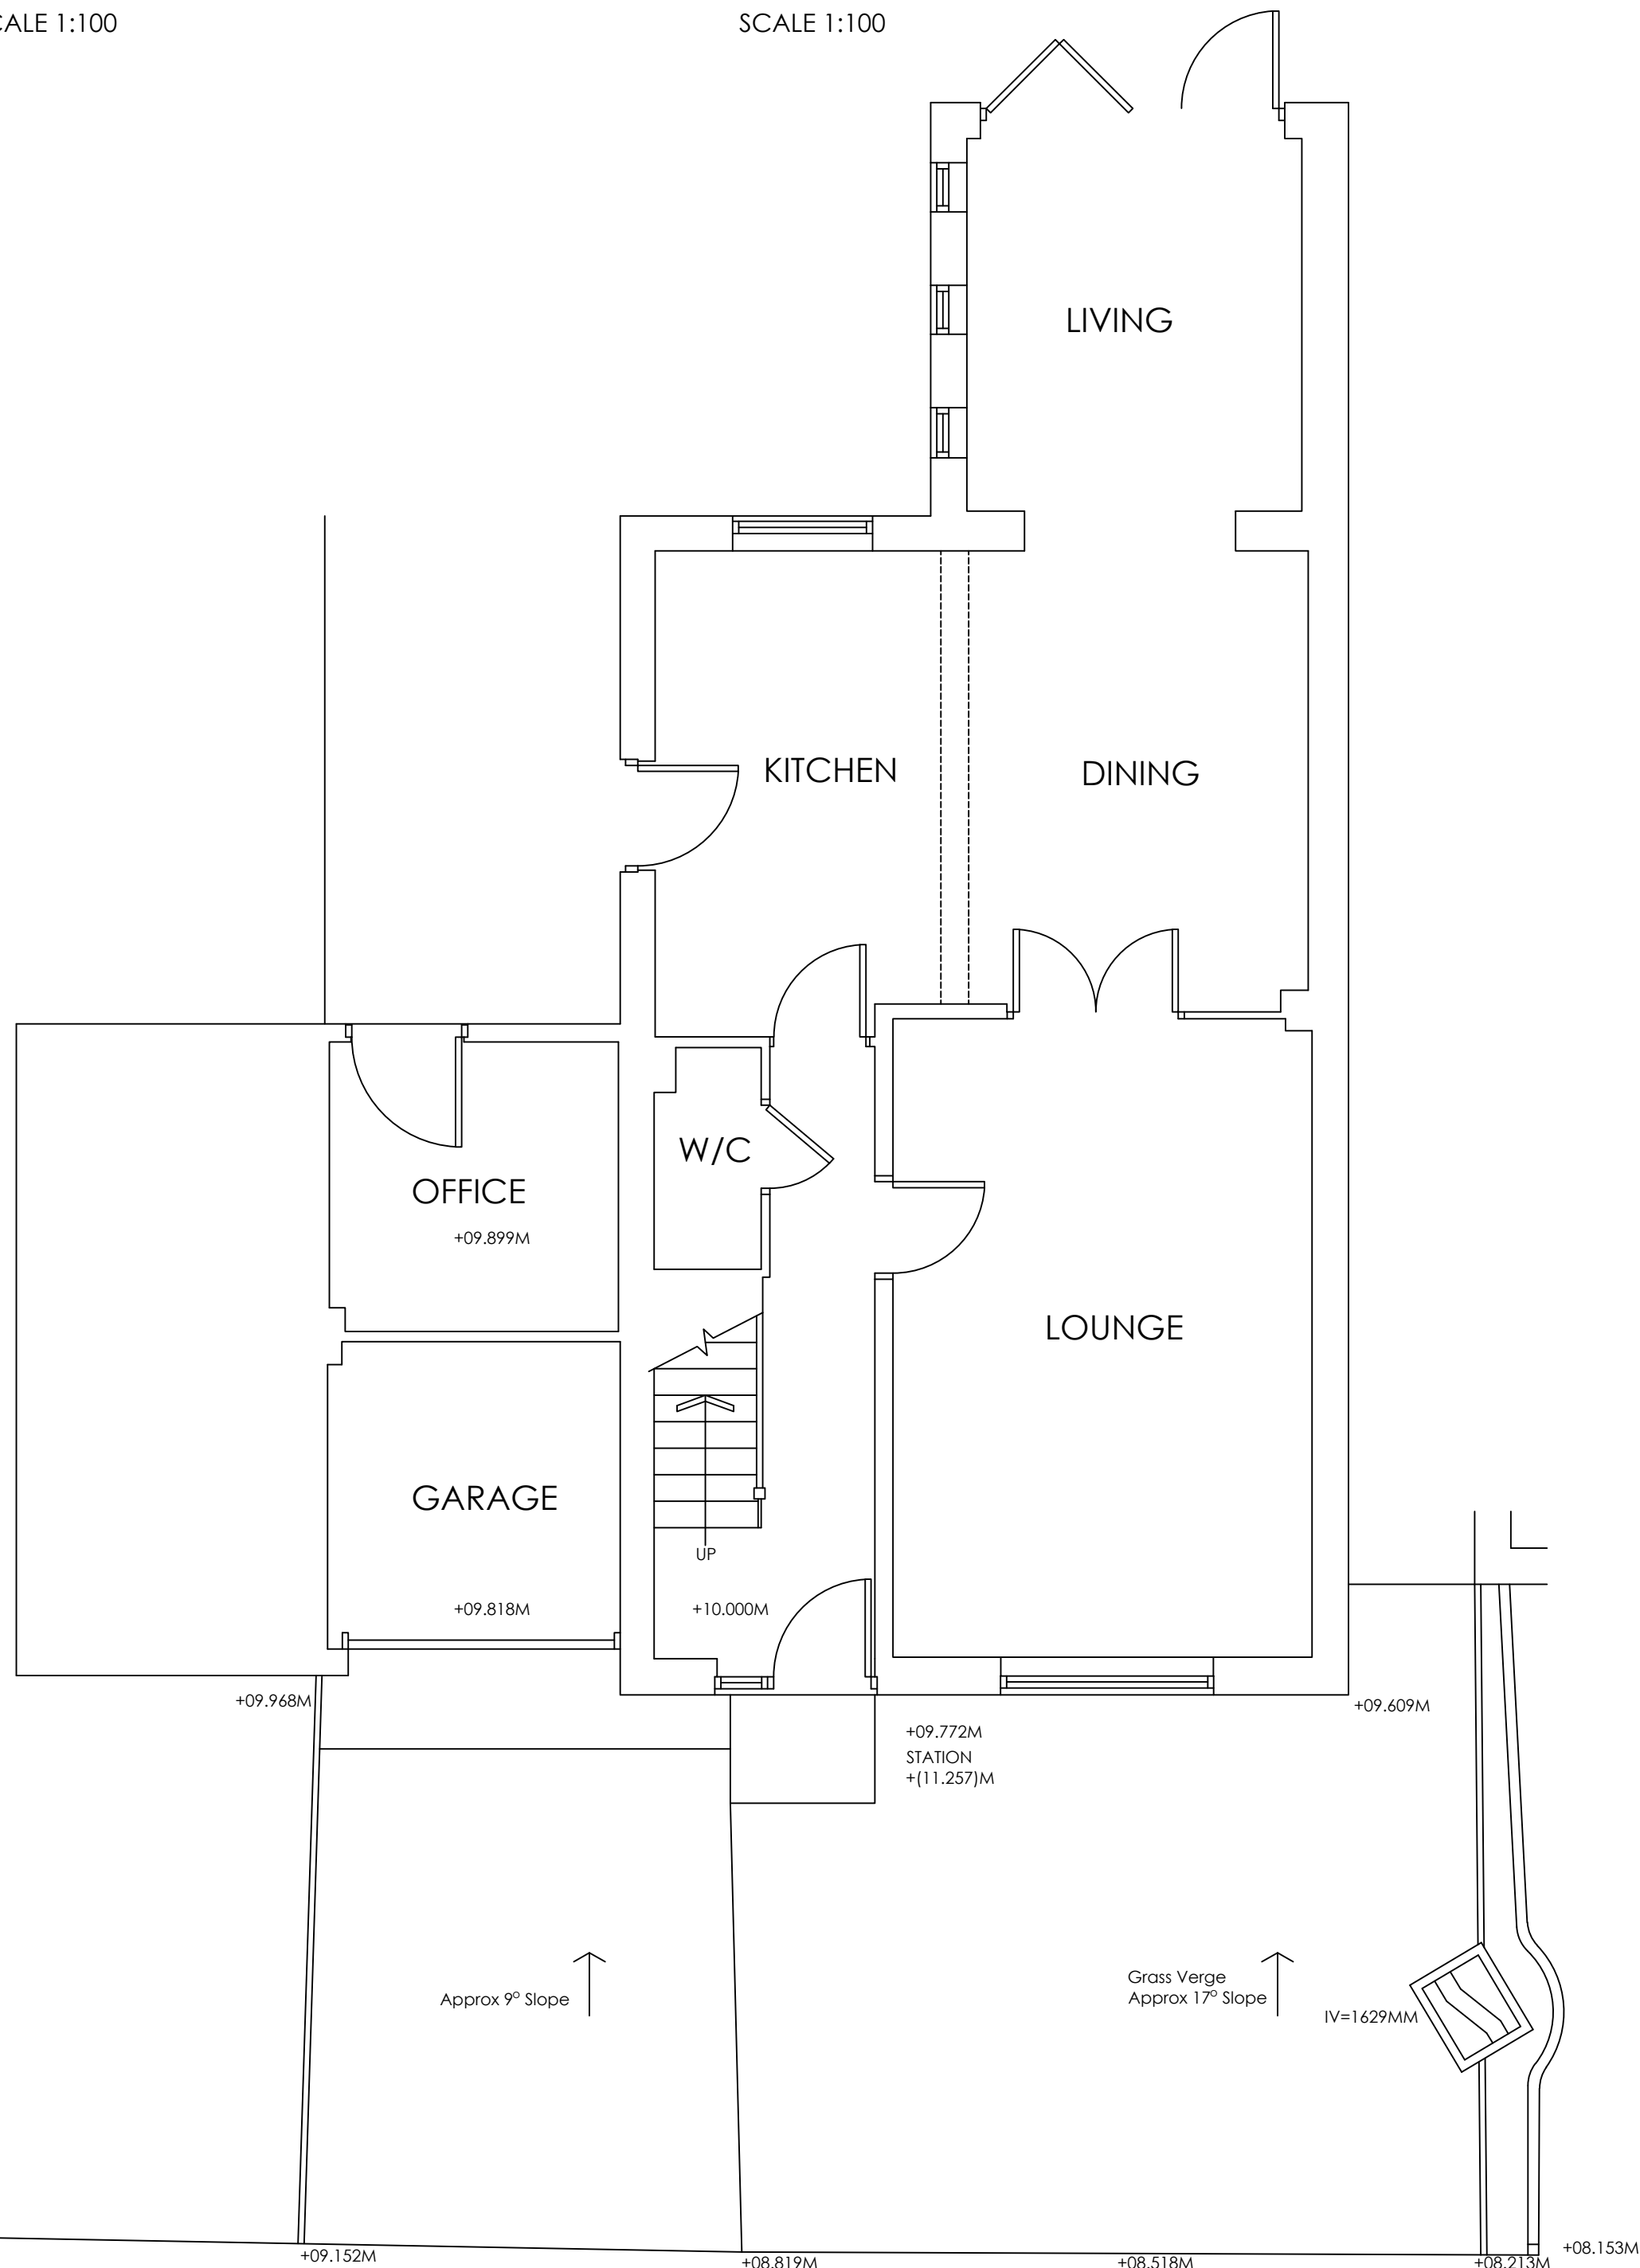


EXISTING GROUND
FLOOR PLAN
SCALE 1:50

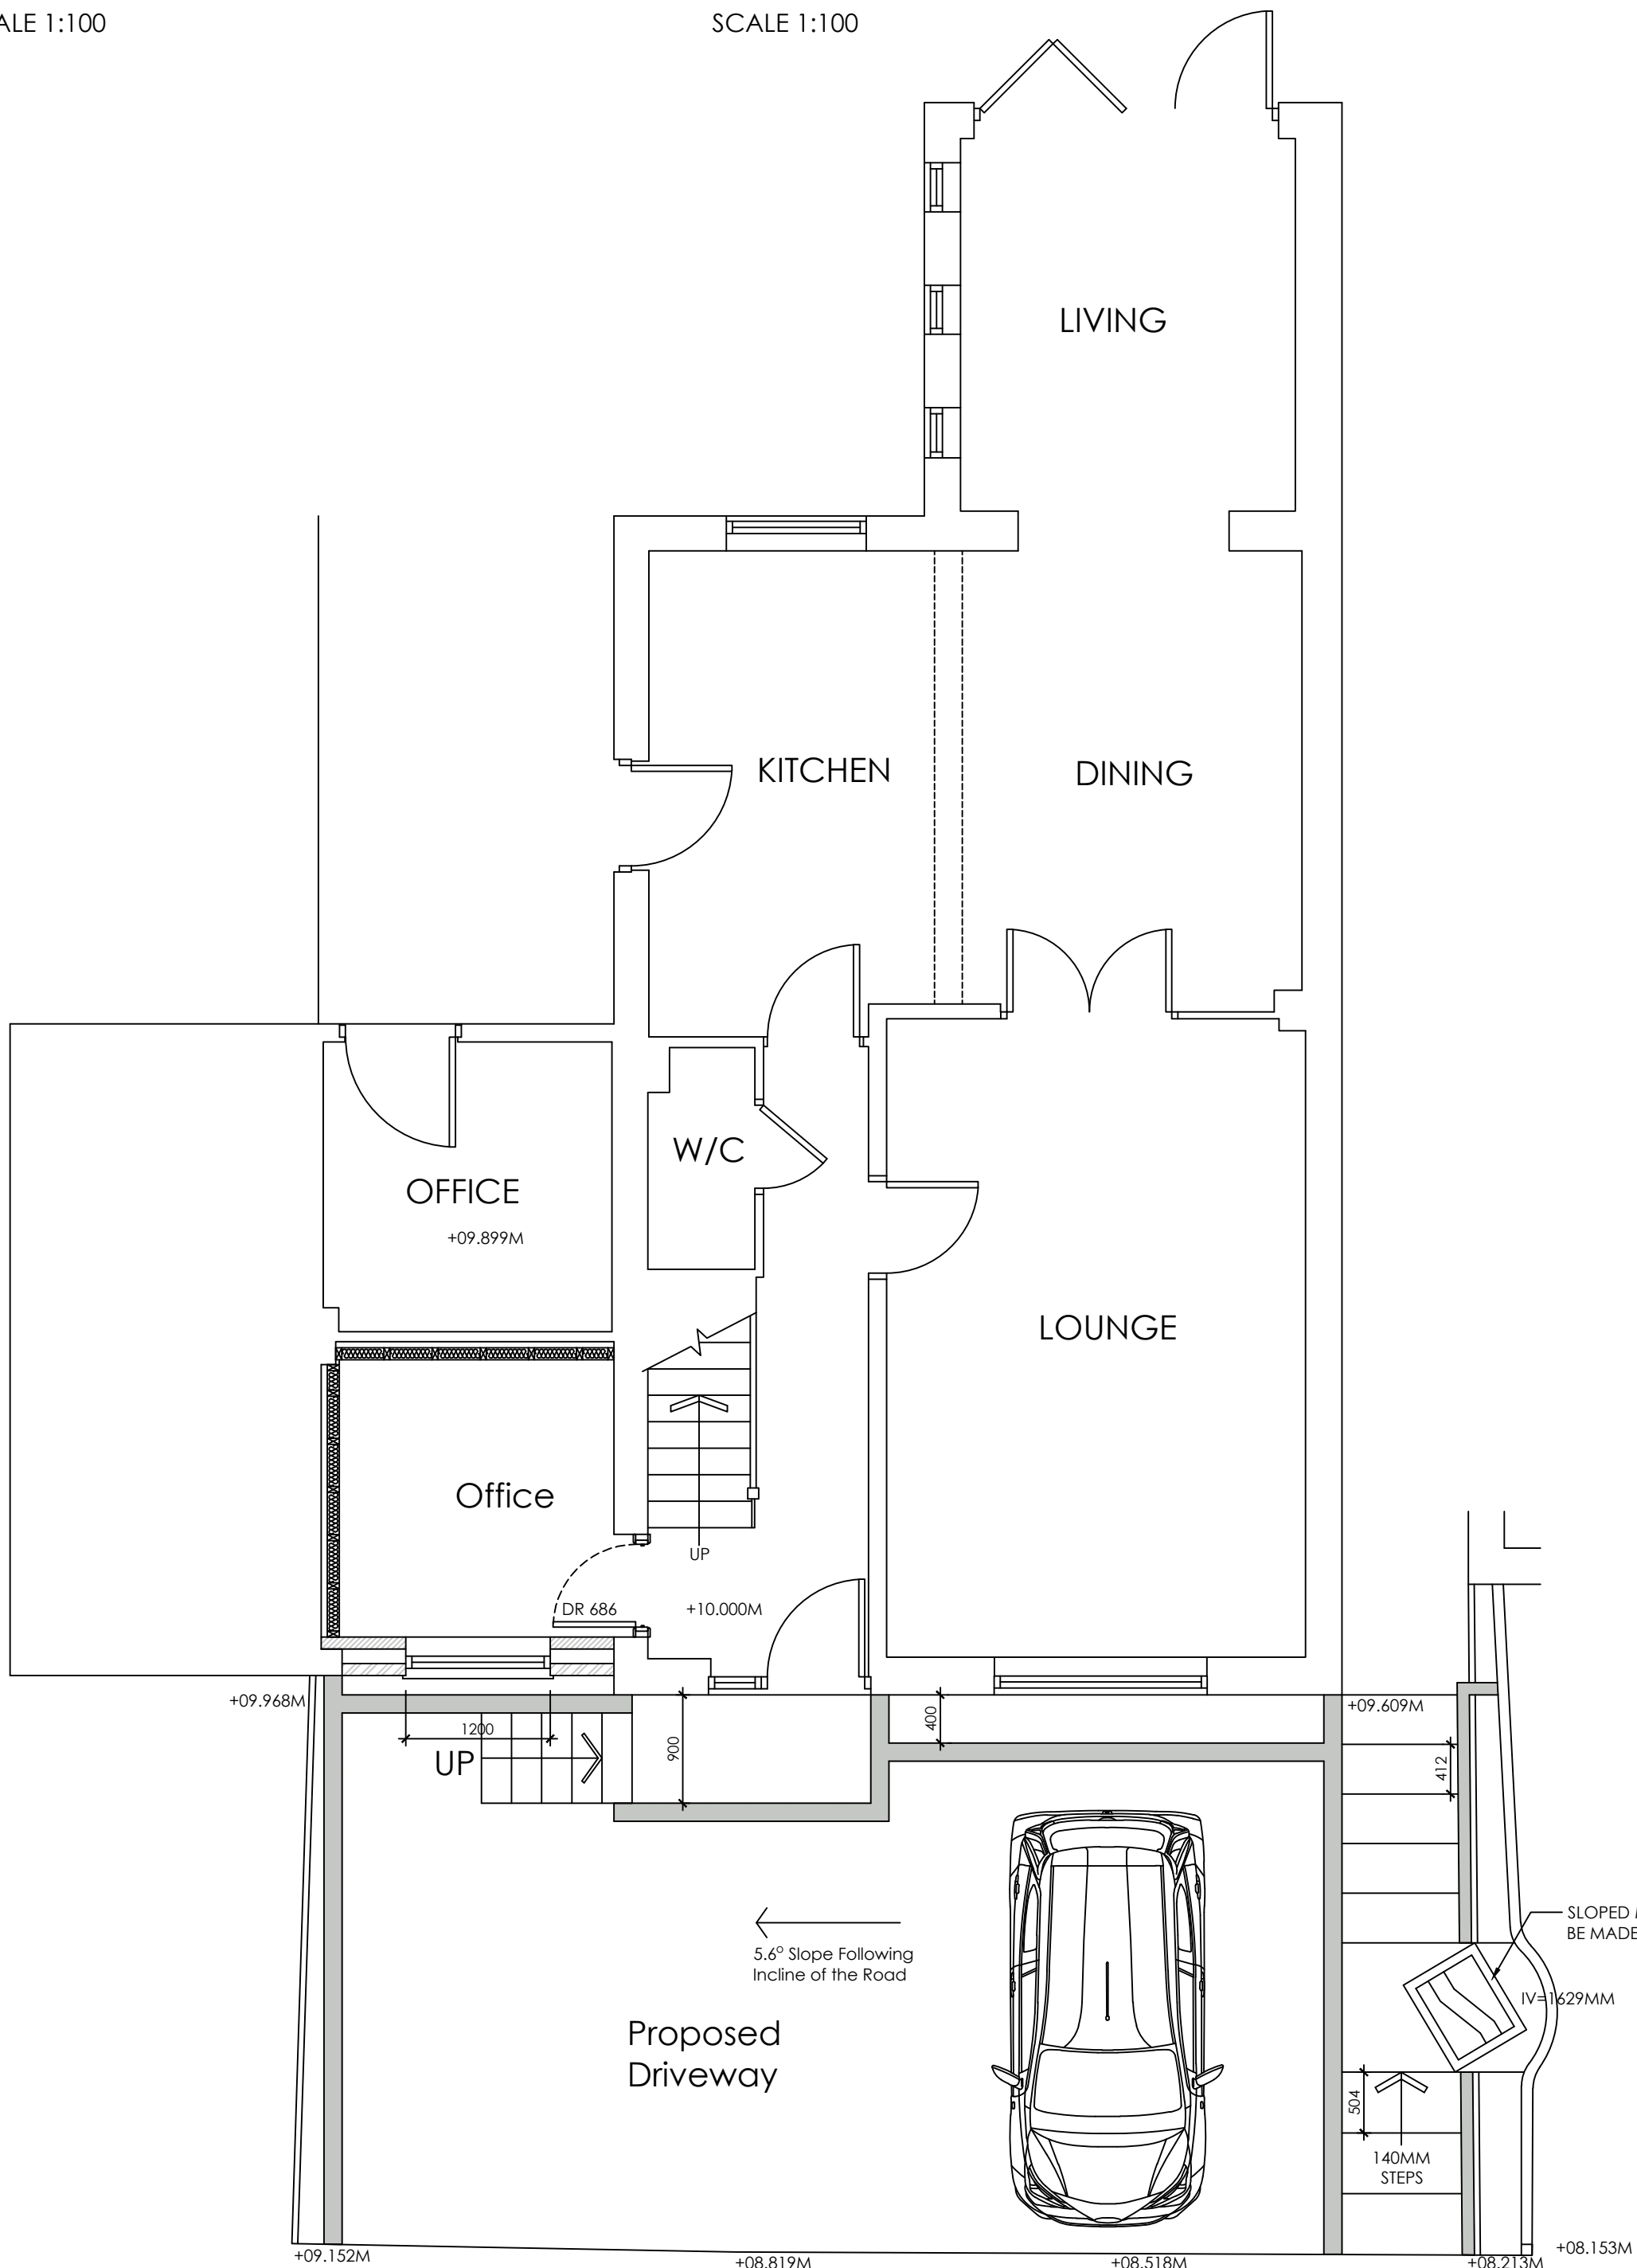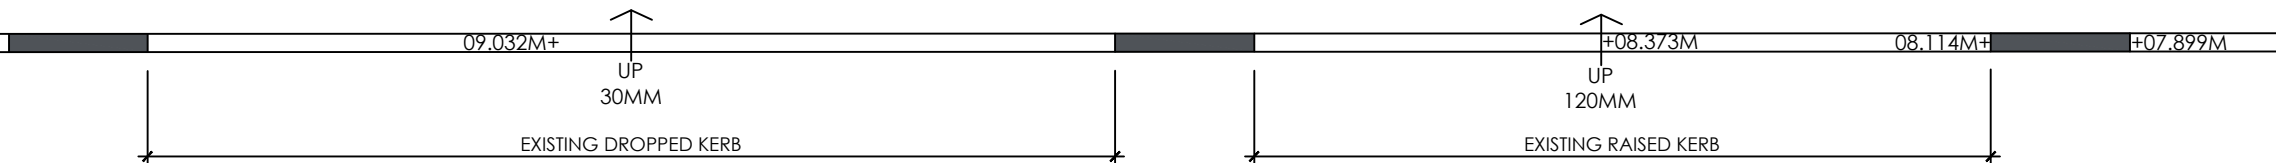

PROPOSED GROUND
FLOOR PLAN
SCALE 1:50

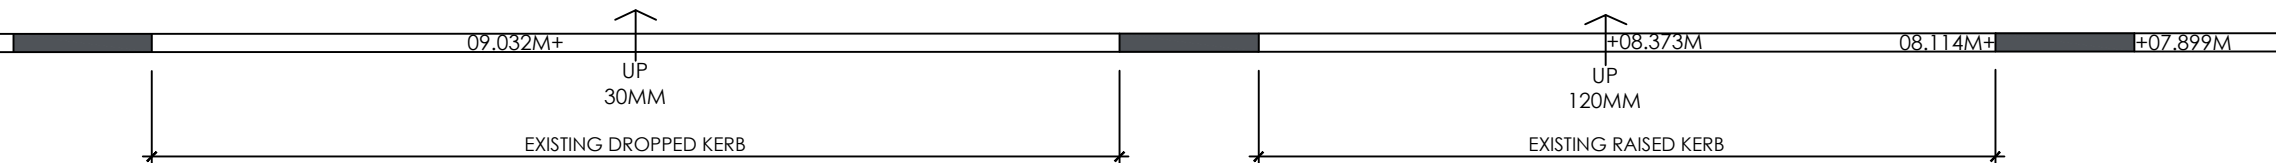

LOCATION PLAN
SCALE 1:1250

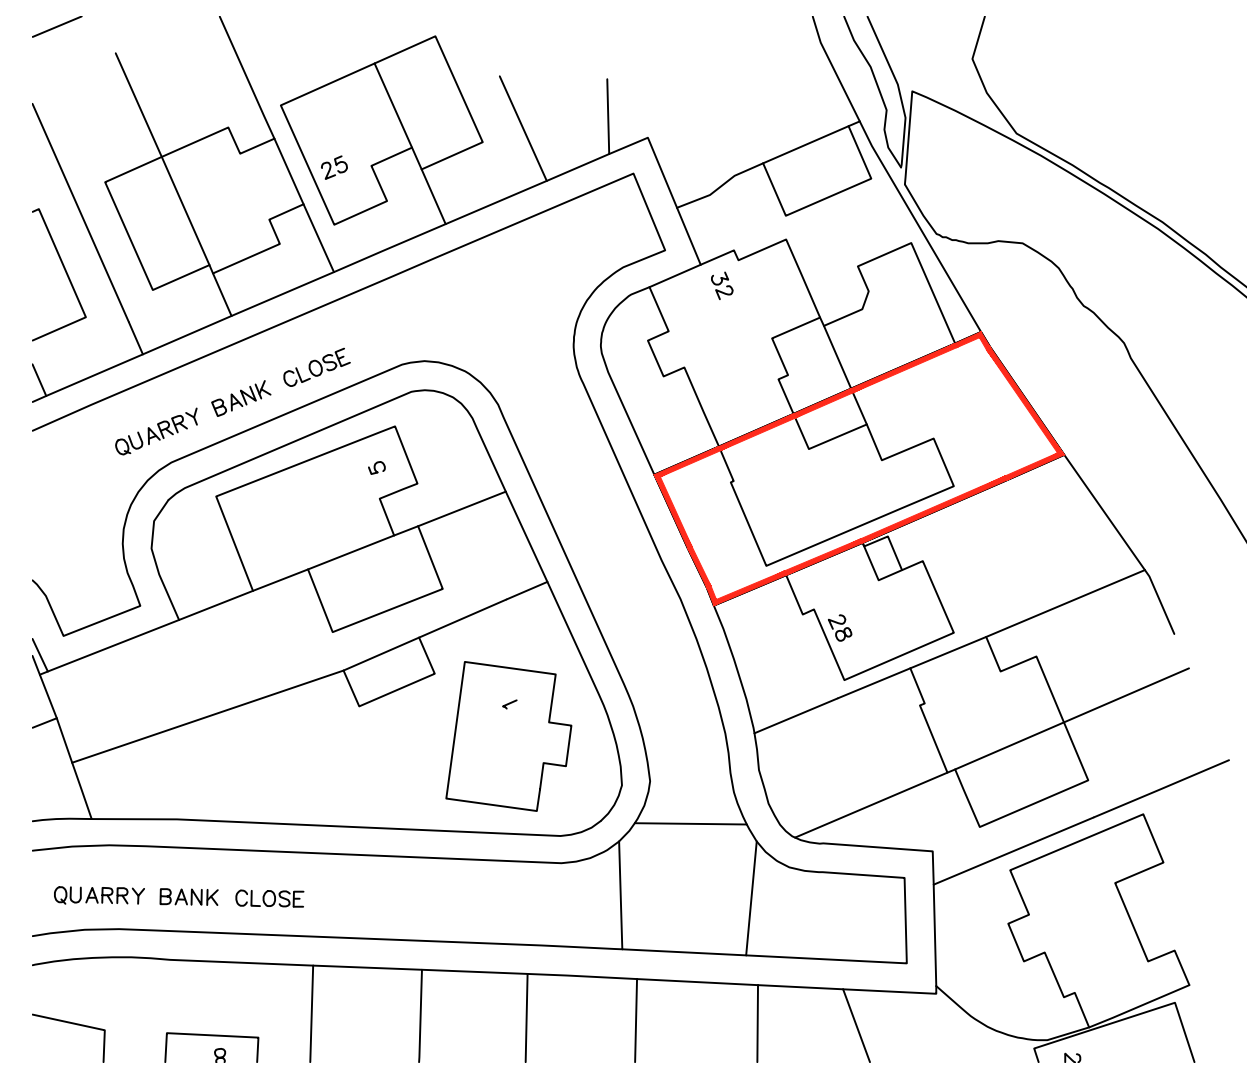

BLOCK PLAN
SCALE 1:500

			OFFICE ONE, DRILL HALL, 11 EASTGATE, BARNSELEY, S70 2EU			Phone: 01226 208482 Email: info@whiteagus.co.uk Web: www.whiteagus.co.uk		
Project: PROPOSED GARAGE CONVERSION AT 30 QUARRY BANK CLOSE, CUDWORTH BARNSELEY, S72 8BJ			Client: ANNE MALTBY			Date: JULY 2026		
Drawing Title: PLANS AND ELEVATIONS			Ref: 26-064			Scale: 1:50 & 1:100 @ A1		
Date 03/08/2026			Suffix A			Description REVISED TO CLIENTS REQUIREMENTS		
Date			Suffix			Description		