

Manse Farm, 275 Barnsley Road, Cudworth, Barnsley S72 8TE

Project Description-


Renovation Of Barn- 279 Barnsley Road

Manse Farm, 275 Barnsley Road, Cudworth, Barnsley S72 8TE


Project Description- Conversion Of

Farm building- The Corn Chamber


To Residential Use.

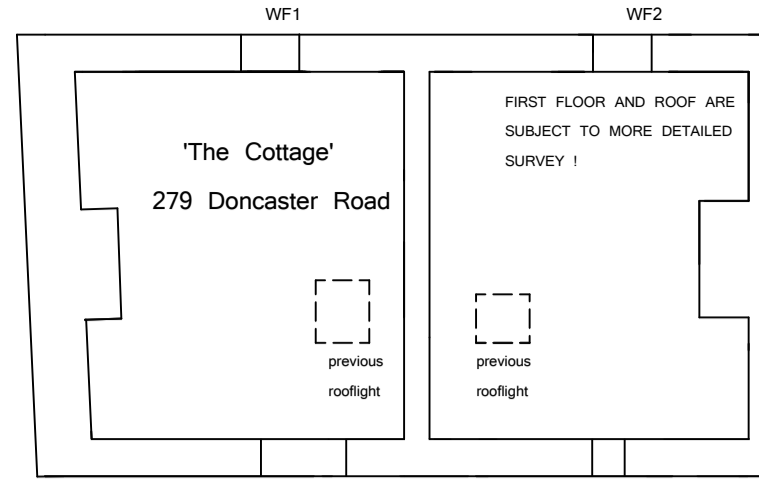

First Floor

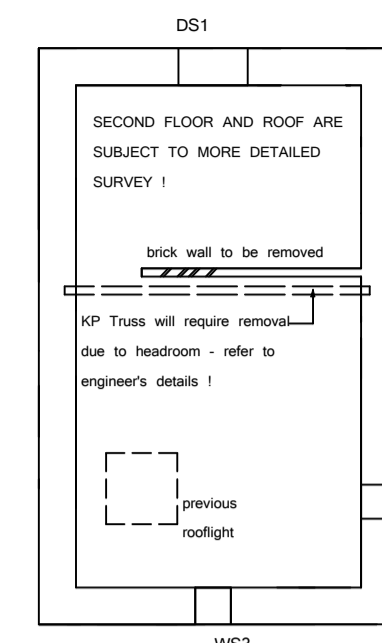

The Corn Chamber Second Floor

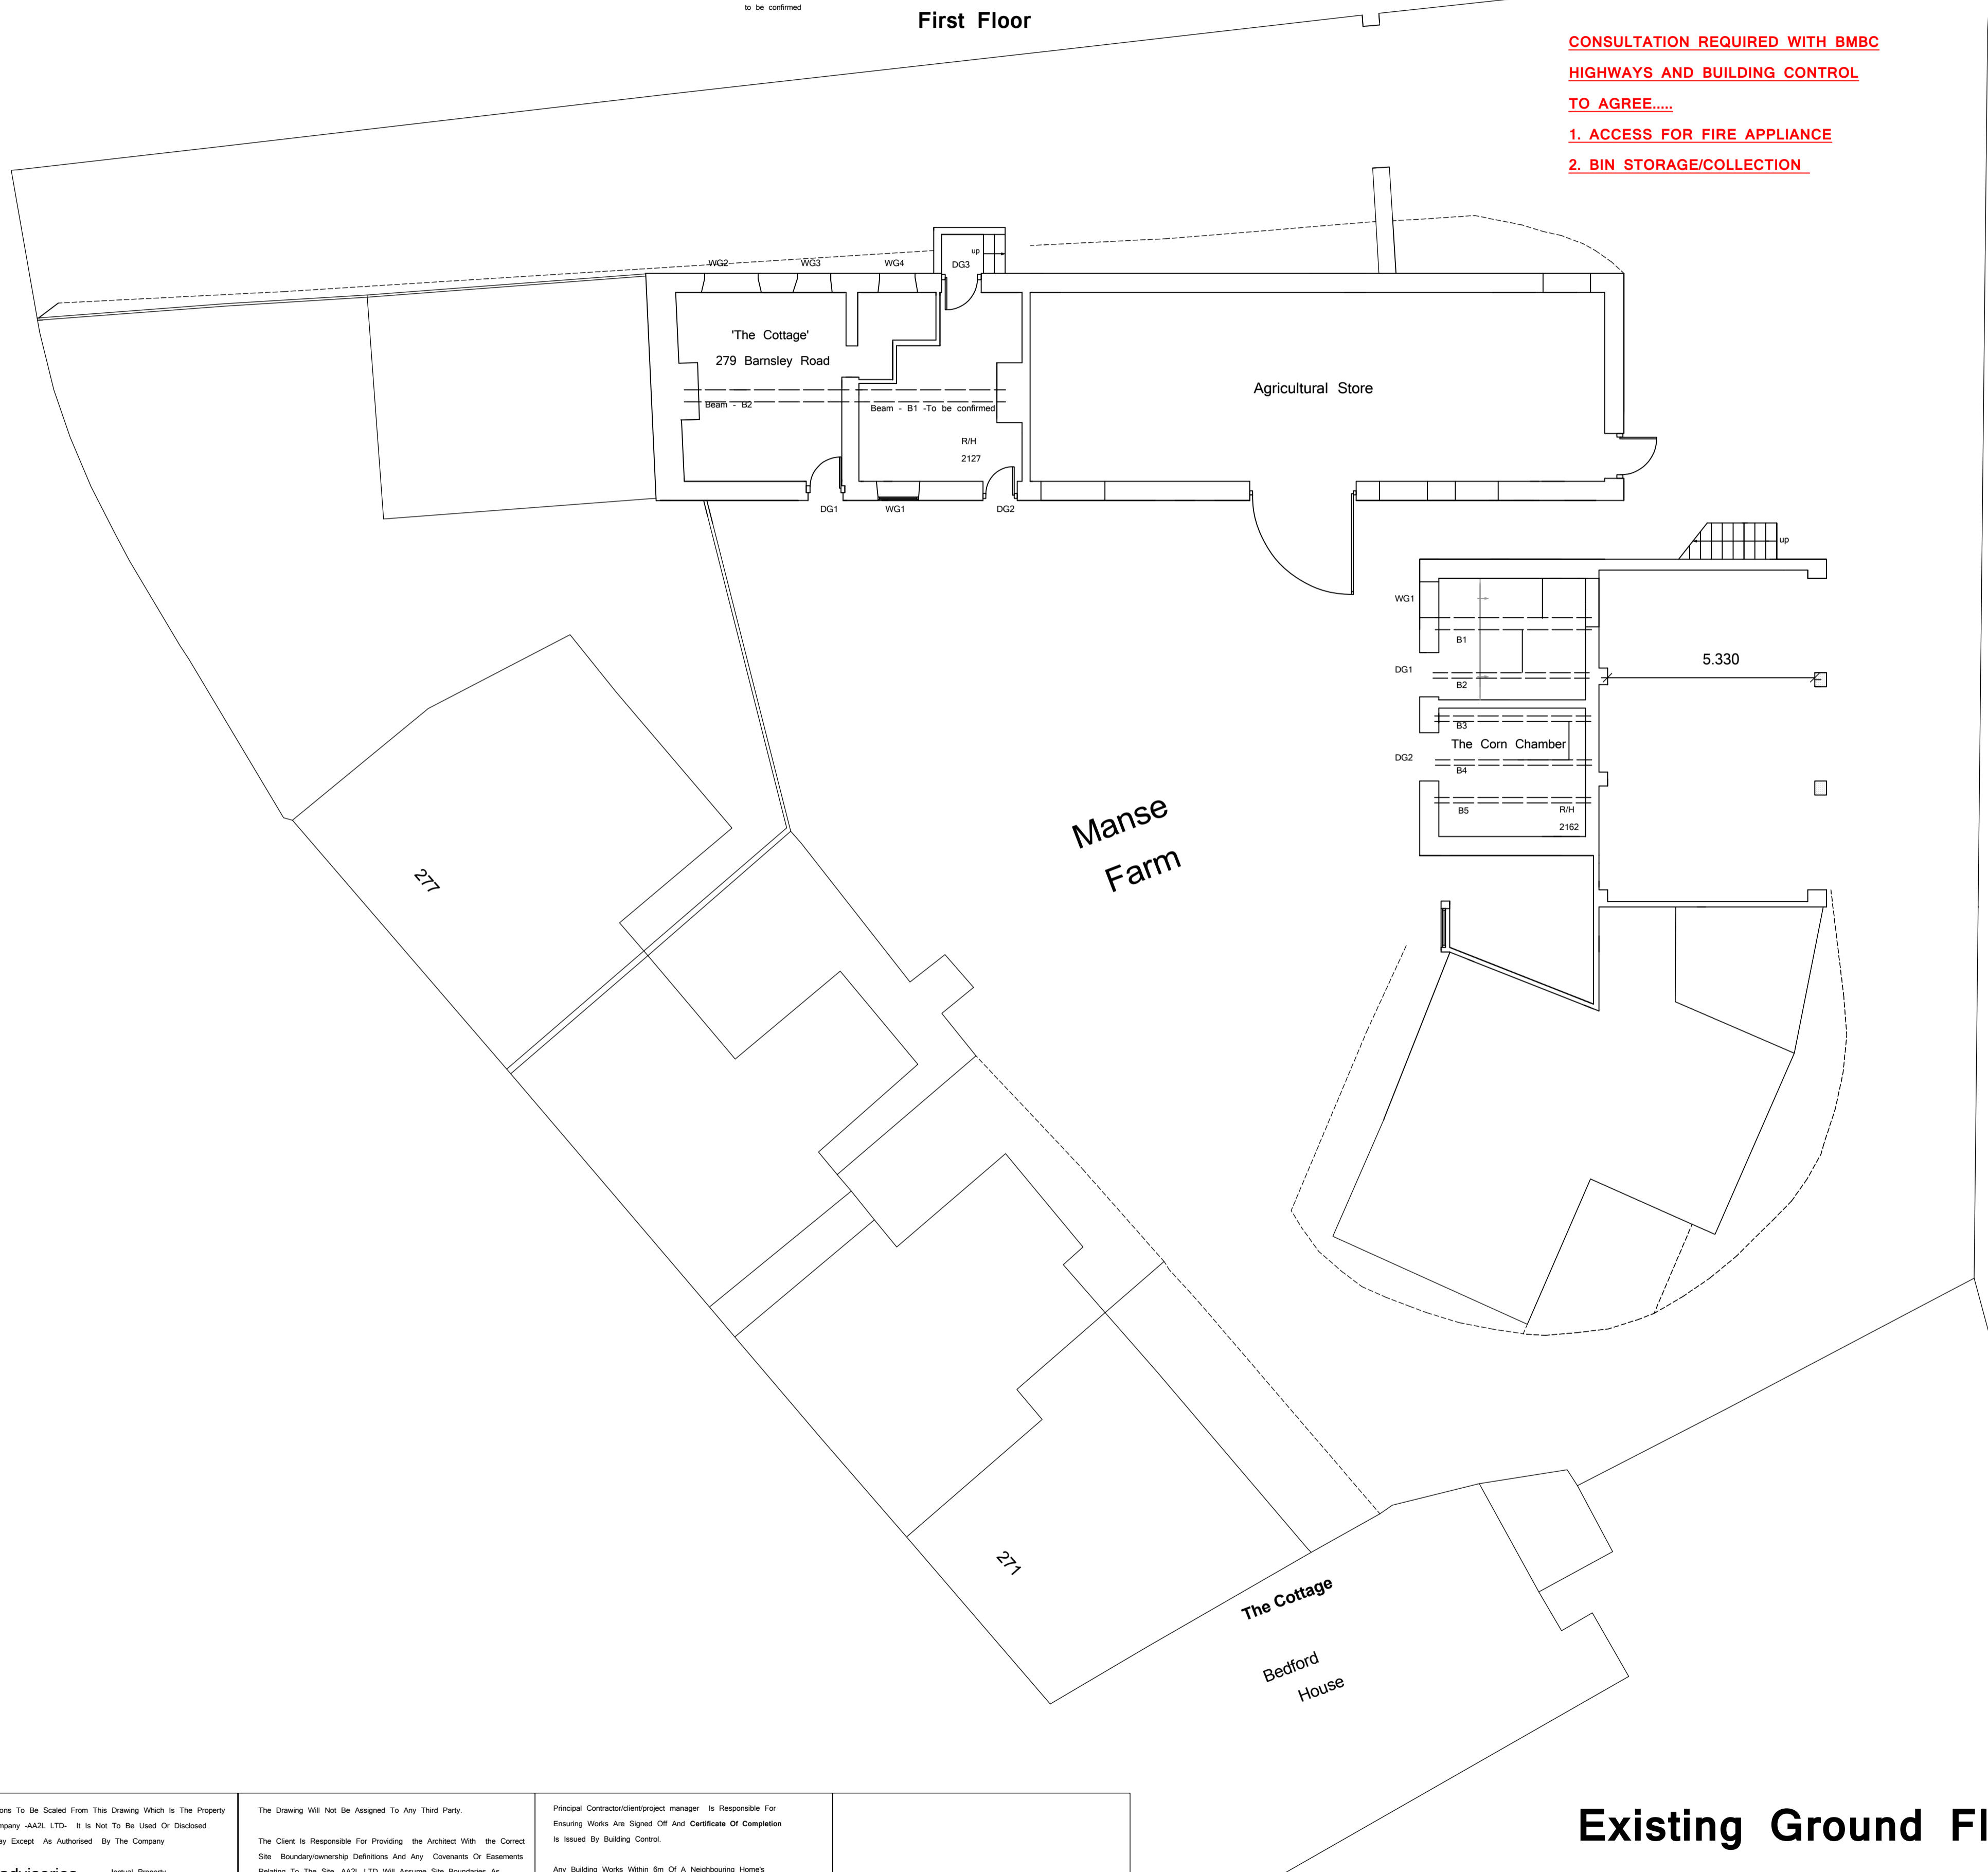


**CONSULTATION REQUIRED WITH BMBC**

**HIGHWAYS AND BUILDING CONTROL**

**TO AGREE.....**

**1. ACCESS FOR FIRE APPLIANCE**

**2. BIN STORAGE/COLLECTION**

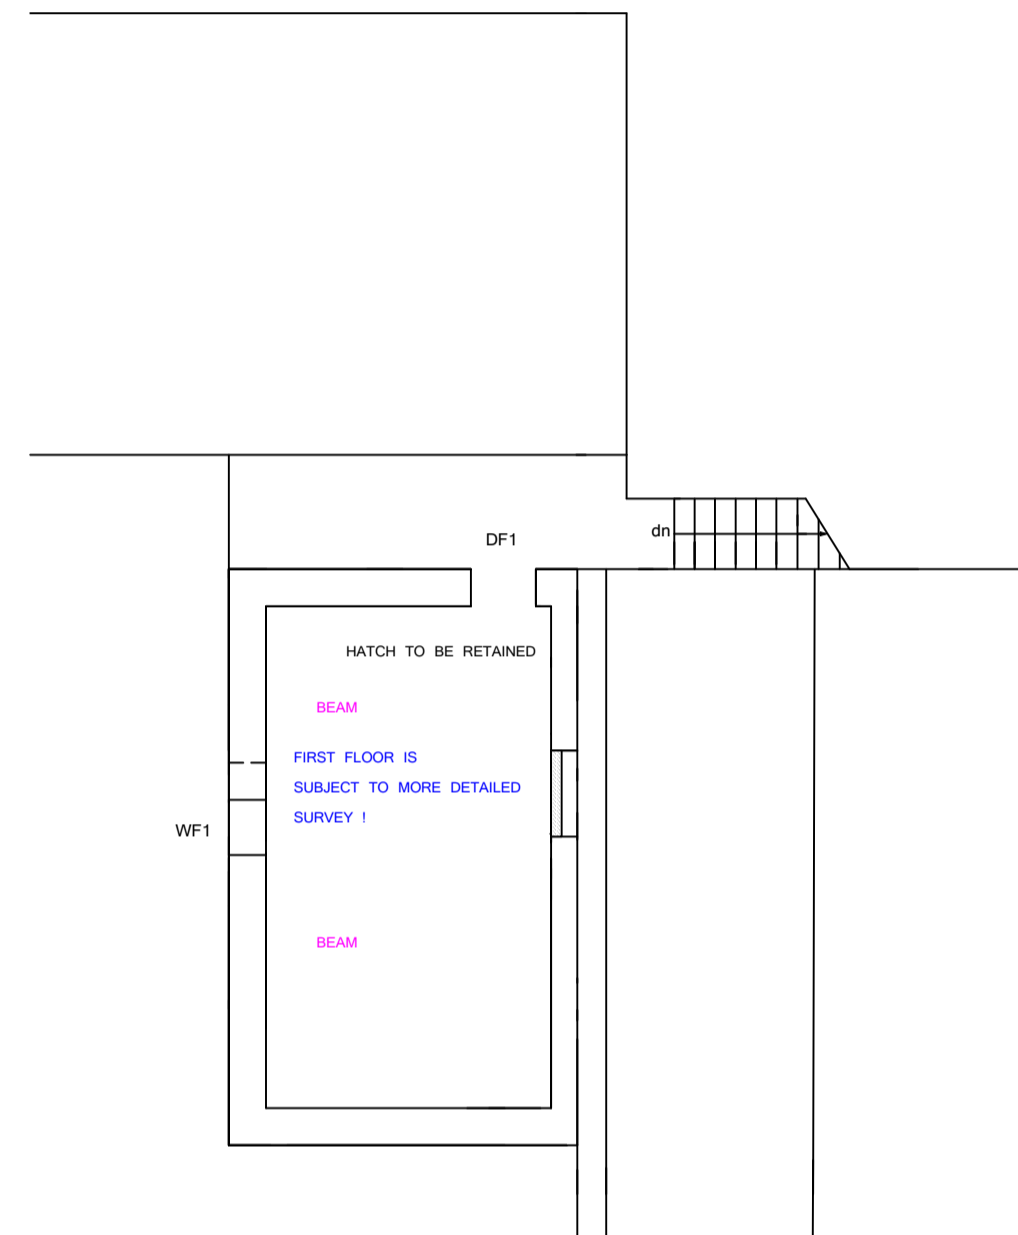

The Corn Chamber First Floor

**Existing Ground Floor Plan**

**Notes**

F		14-8-24	AKB
C-E		21-2-24	AKB
A		14-1-24	AKB
REV	REVISION NOTE	DATE	DRAWN BY

<b>Andrew Bailey</b> Architect	MANSE FARM			
	CLIENT R. SHELTON	JOB NO. RS6670	DATE DEC 2023	SCALE 1:100 AT A1
	DRAWING TITLE EXISTING GROUND FLOOR PLAN	DWG NO. P02-1	REV F	
RIBA	WORK STAGE 3 - DEVELOPED DESIGN	DRAWN BY akb	CHECKED lab	

No Dimensions To Be Scaled From This Drawing Which Is The Property Of The Company -AAZL LTD- It Is Not To Be Used Or Disclosed In Any Way Except As Authorised By The Company <b>Notes/advisories</b> Intellectual Property Rights	The Drawing Will Not Be Assigned To Any Third Party. The Client Is Responsible For Providing the Architect With the Correct Site Boundary/ownership Definitions And Any Coversments Or Easements Relating To The Site. AAZL LTD Will Assume Site Boundaries As Clearly Defined/indicated. Unless Otherwise Informed By The Client.	Principal Contractor/project manager Is Responsible For Ensuring Works Are Signed Off And Certificate Of Completion Is Issued By Building Control. Any Building Works Within 6m Of A Neighbouring Home's Foundations May Require You To Notify The Owner Of That Property OR YOUR NEIGHBOUR "AS CASES COME UPON YOU" MUST WORK WITH TO AN EXISTING PARTY WALL. Requires You To Give At Least Two Months Notice Of Your Intentions. If Consent To Carry Out Work Cannot Be Reached Procedures Dealing With A Dispute Should Be Followed (The Party Wall Act 1996).	It Is The Responsibility Of The Principal Contractor To Notify The Architect Of Any Discrepancies <b>NO CAD DRAWINGS WILL BE ISSUED TO ANY THIRD PARTY'S</b> All Dimensions To Be Checked On Site If In Doubt Ask!
And Documents Produced In Performing The Services And Generally Asserts The Architect's Moral Rights To Be Identified As The Author Of Such Works No Part Of Any Design By The Architect May Be Registered By The Client Without Written Consent Of AAZL LTD	No Work To Be Carried Out Without Planning Permission, Until All Pre-Start Planning Conditions Have Been Discharged And Until A Building Regulations Application Has Been Submitted. Any Work Carried Out Before Building Regulations Approval Has Been Granted Will Be Sited At Clients Own Risk.		