


**Notes**

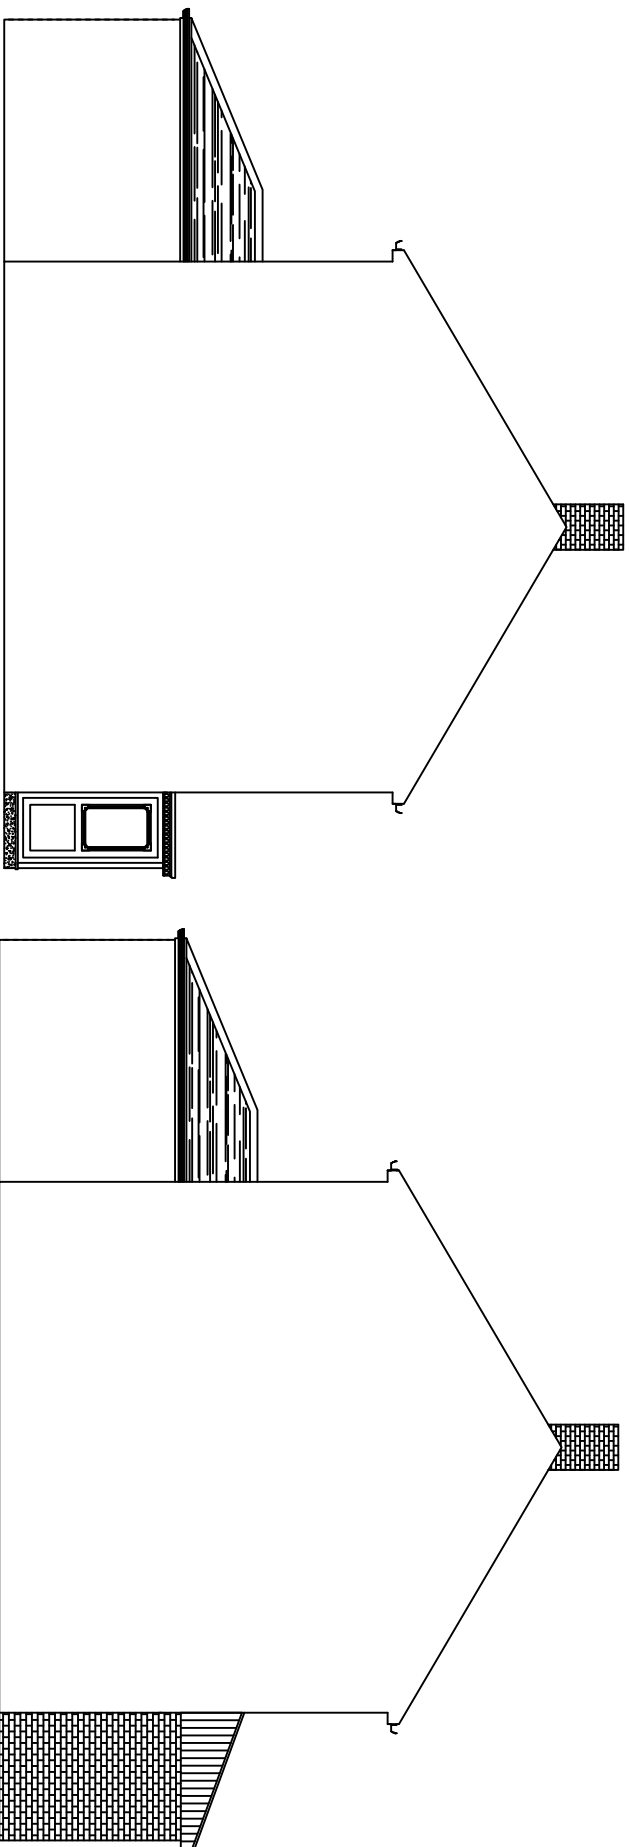

**Existing Side Elevation**

**Proposed Side Elevation**

**Project**  
Proposed Porch and canopy on front elevation at:-  
66 Low Grange Road  
Thurnscope  
S63 0LE

**Title**  
Existing and Proposed neighbours side elevations

**Scale**  
1:100

**Drawn By**  
Stuart Allen

<b>Date</b> 21-4-13	<b>Drwg No</b> S120131/Porch6603
------------------------	-------------------------------------