


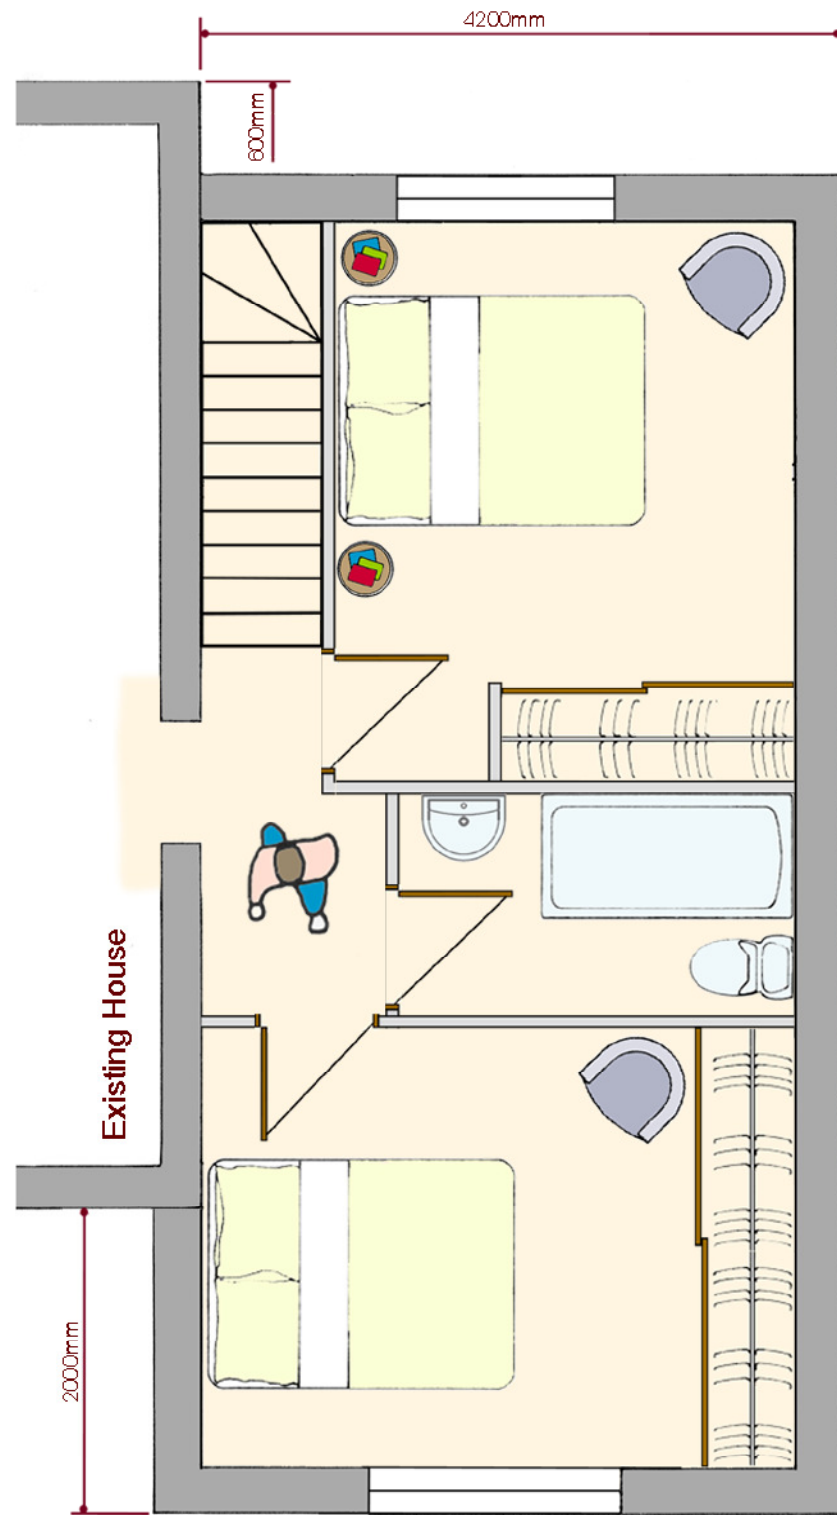

First Floor Plan

Scale 1:50



Ground Floor Plan

Proposed two Storey Extension
21 Grey Street
Elsecar