



# FRONT ELEVATION

Scale: 1:50 @ A2

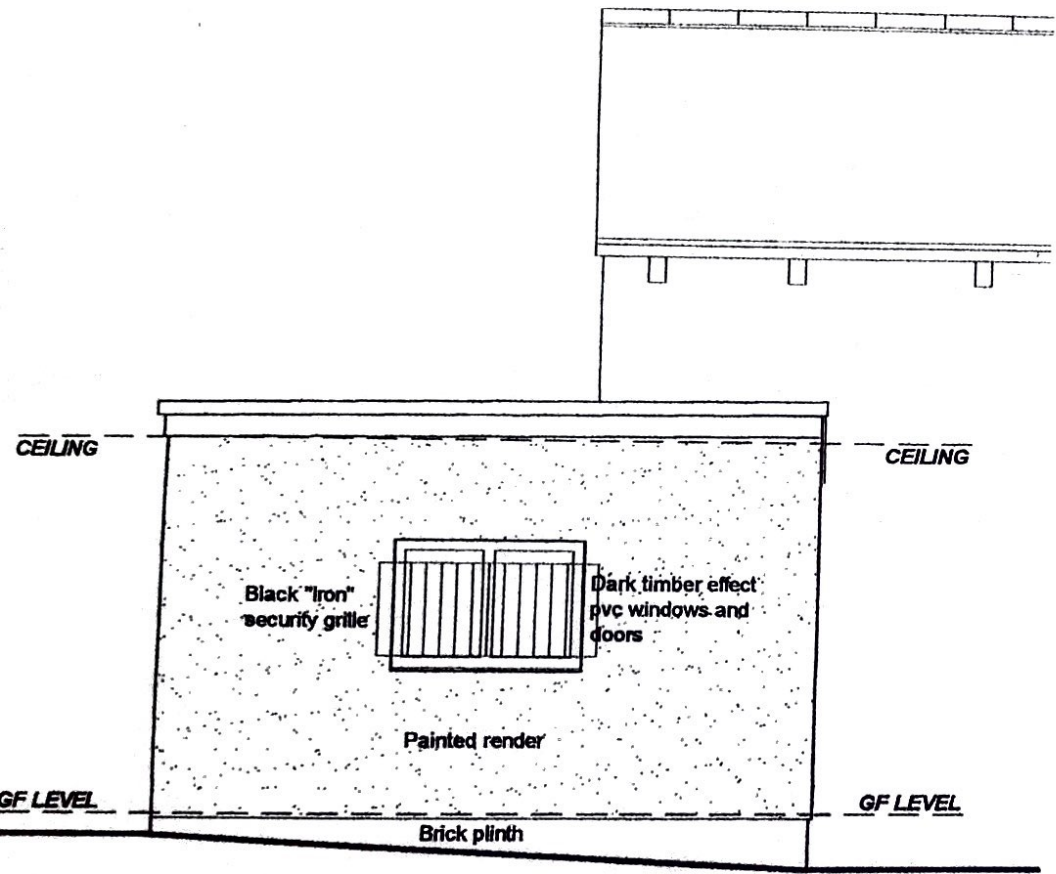



**SIDE ELEVATION L**

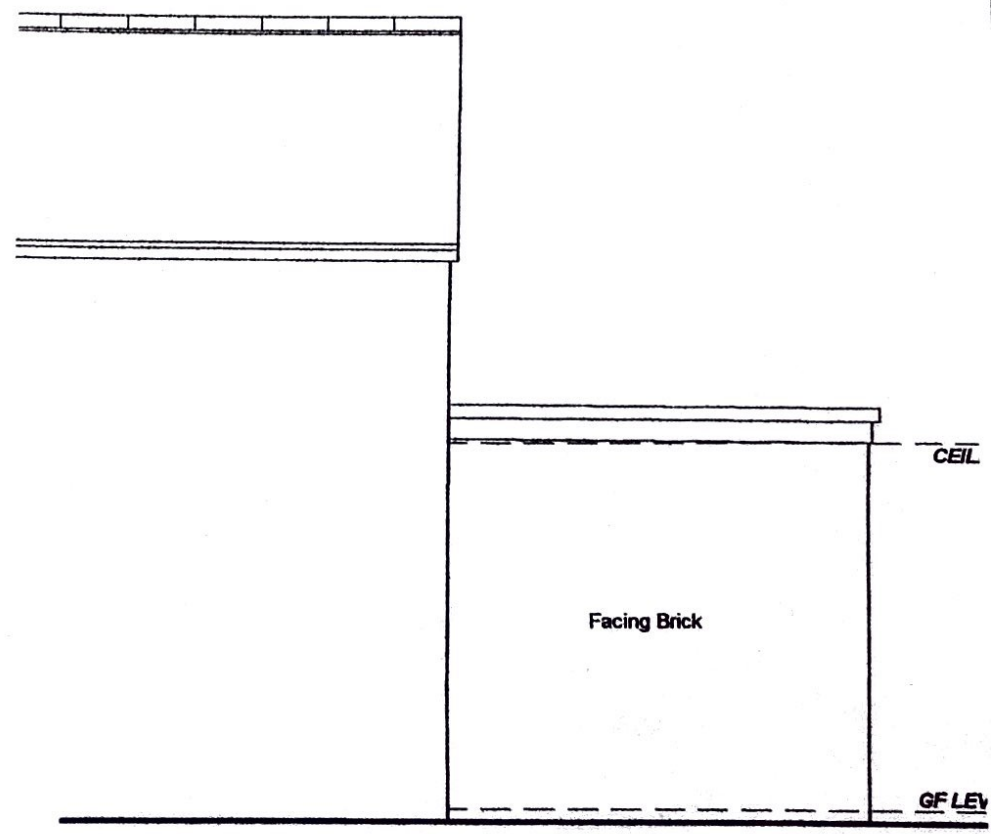

**SIDE ELEVATION R**


**Scale: 1:50 @ A2**

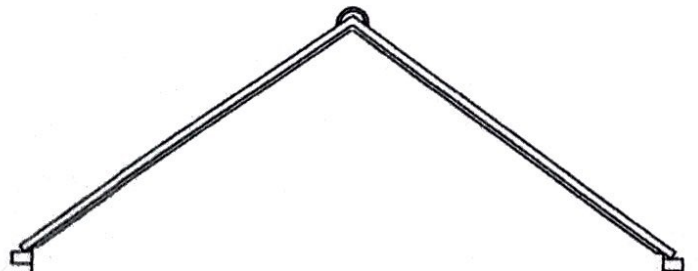

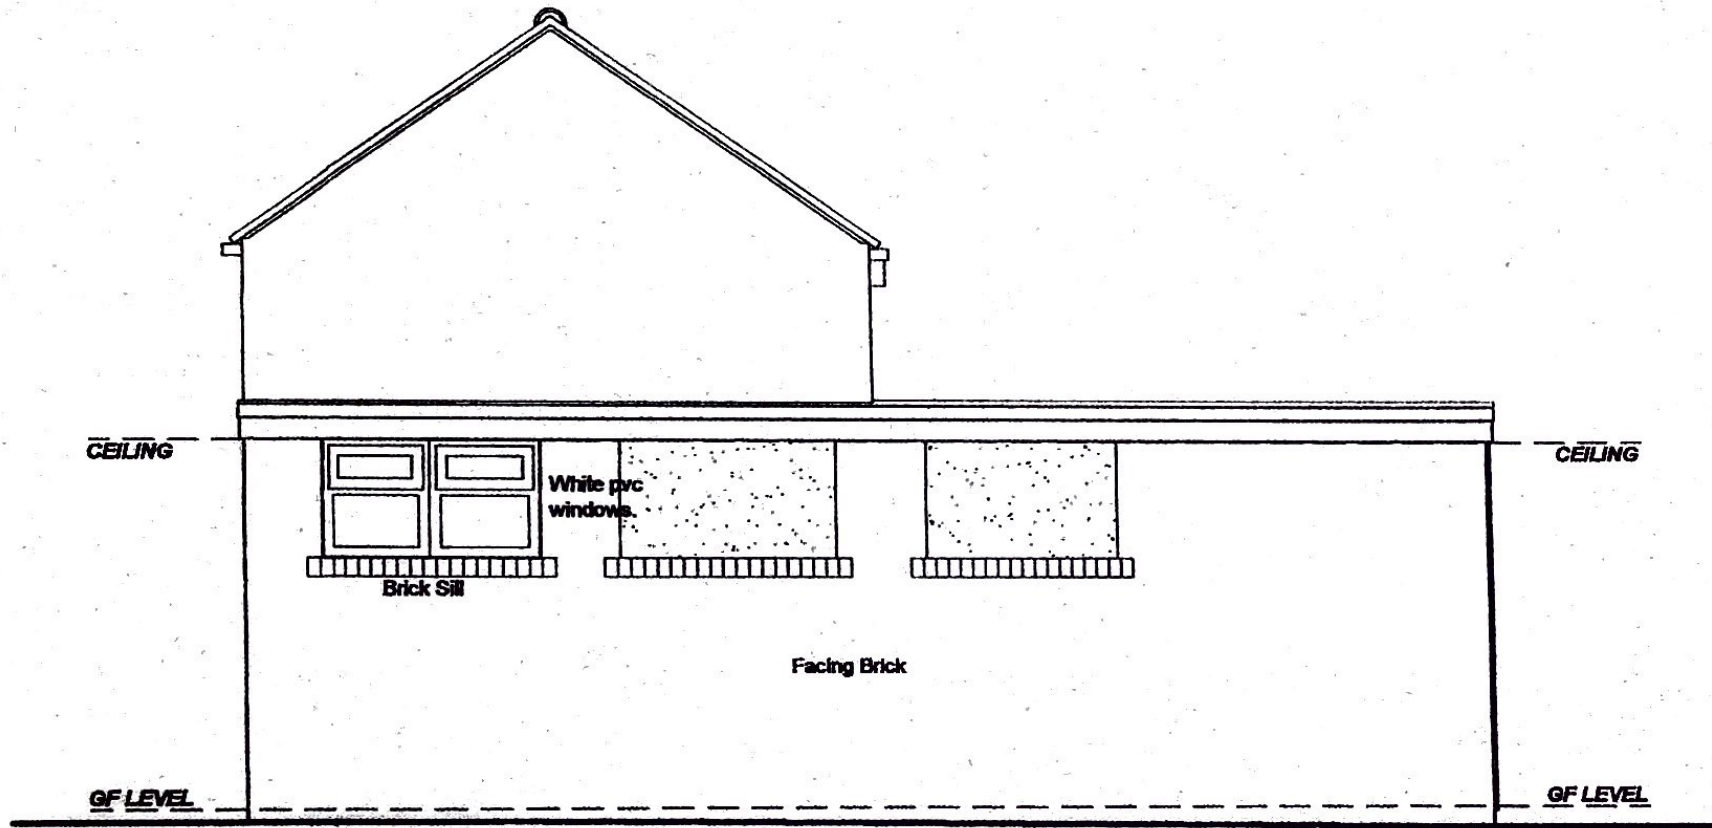


# REAR ELEVATION

Scale: 1:50 @ A2

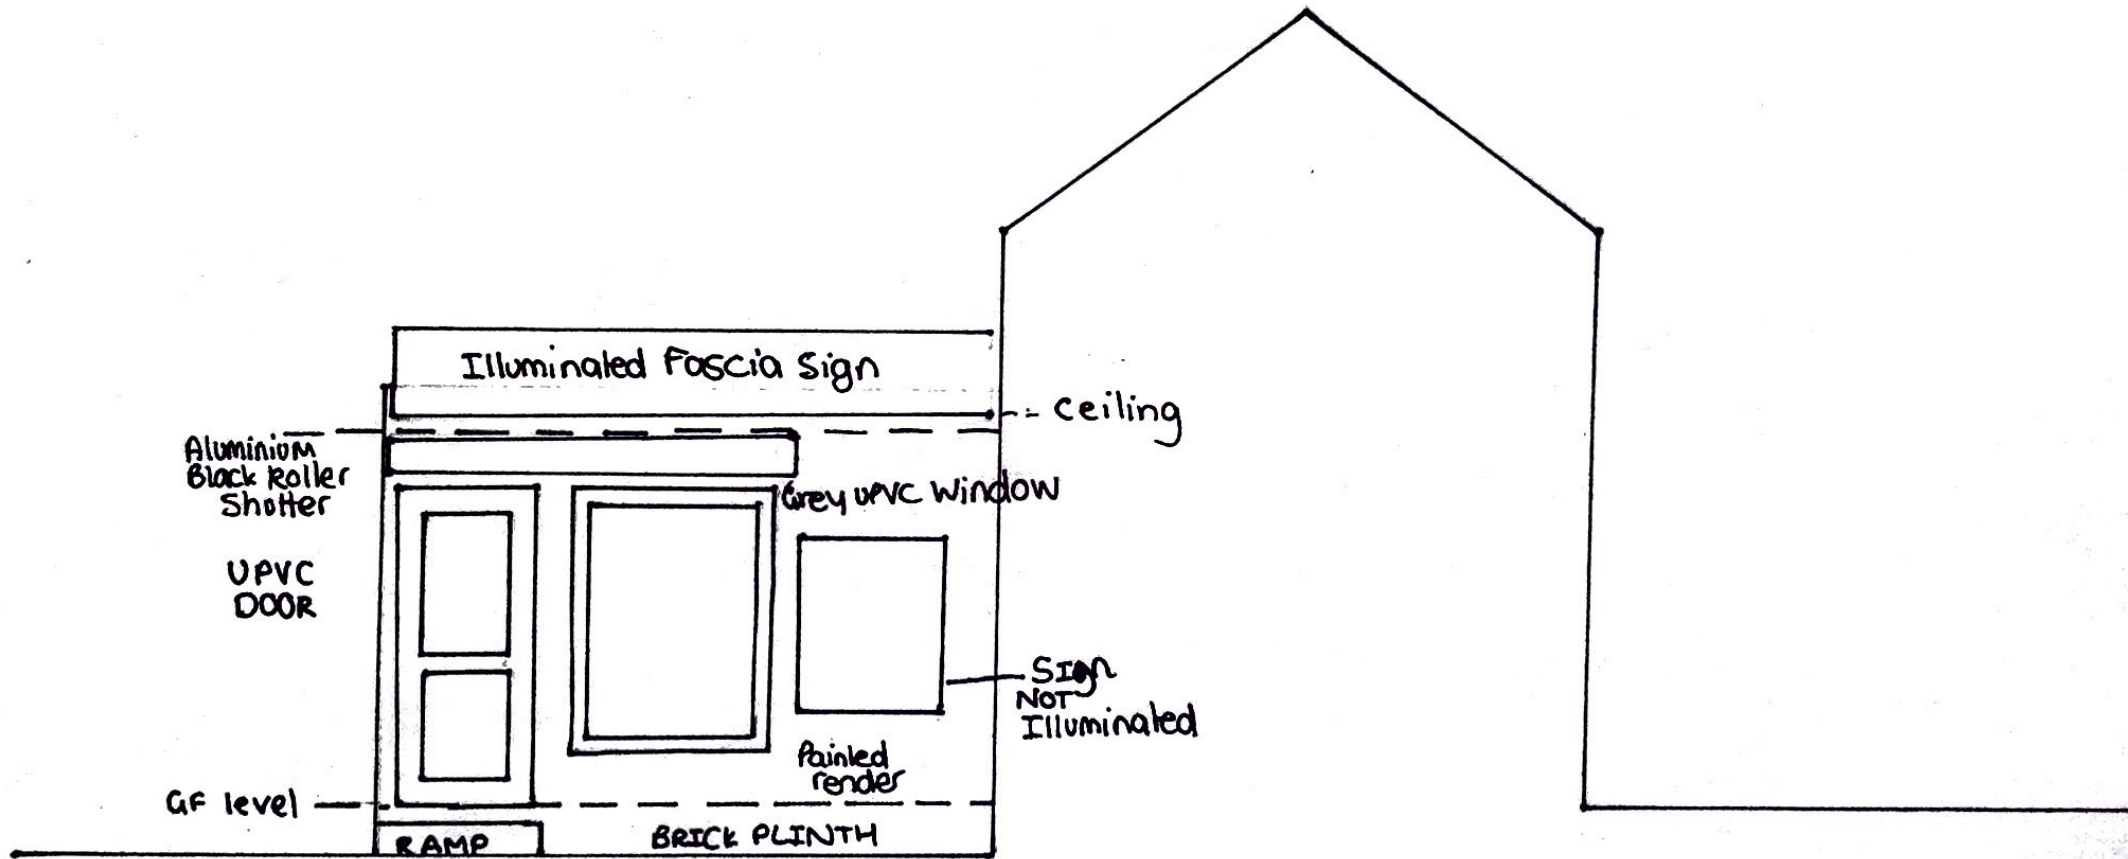


FRONT ELEVATION  
PROPOSAL

Scale: 1:50 @ A2

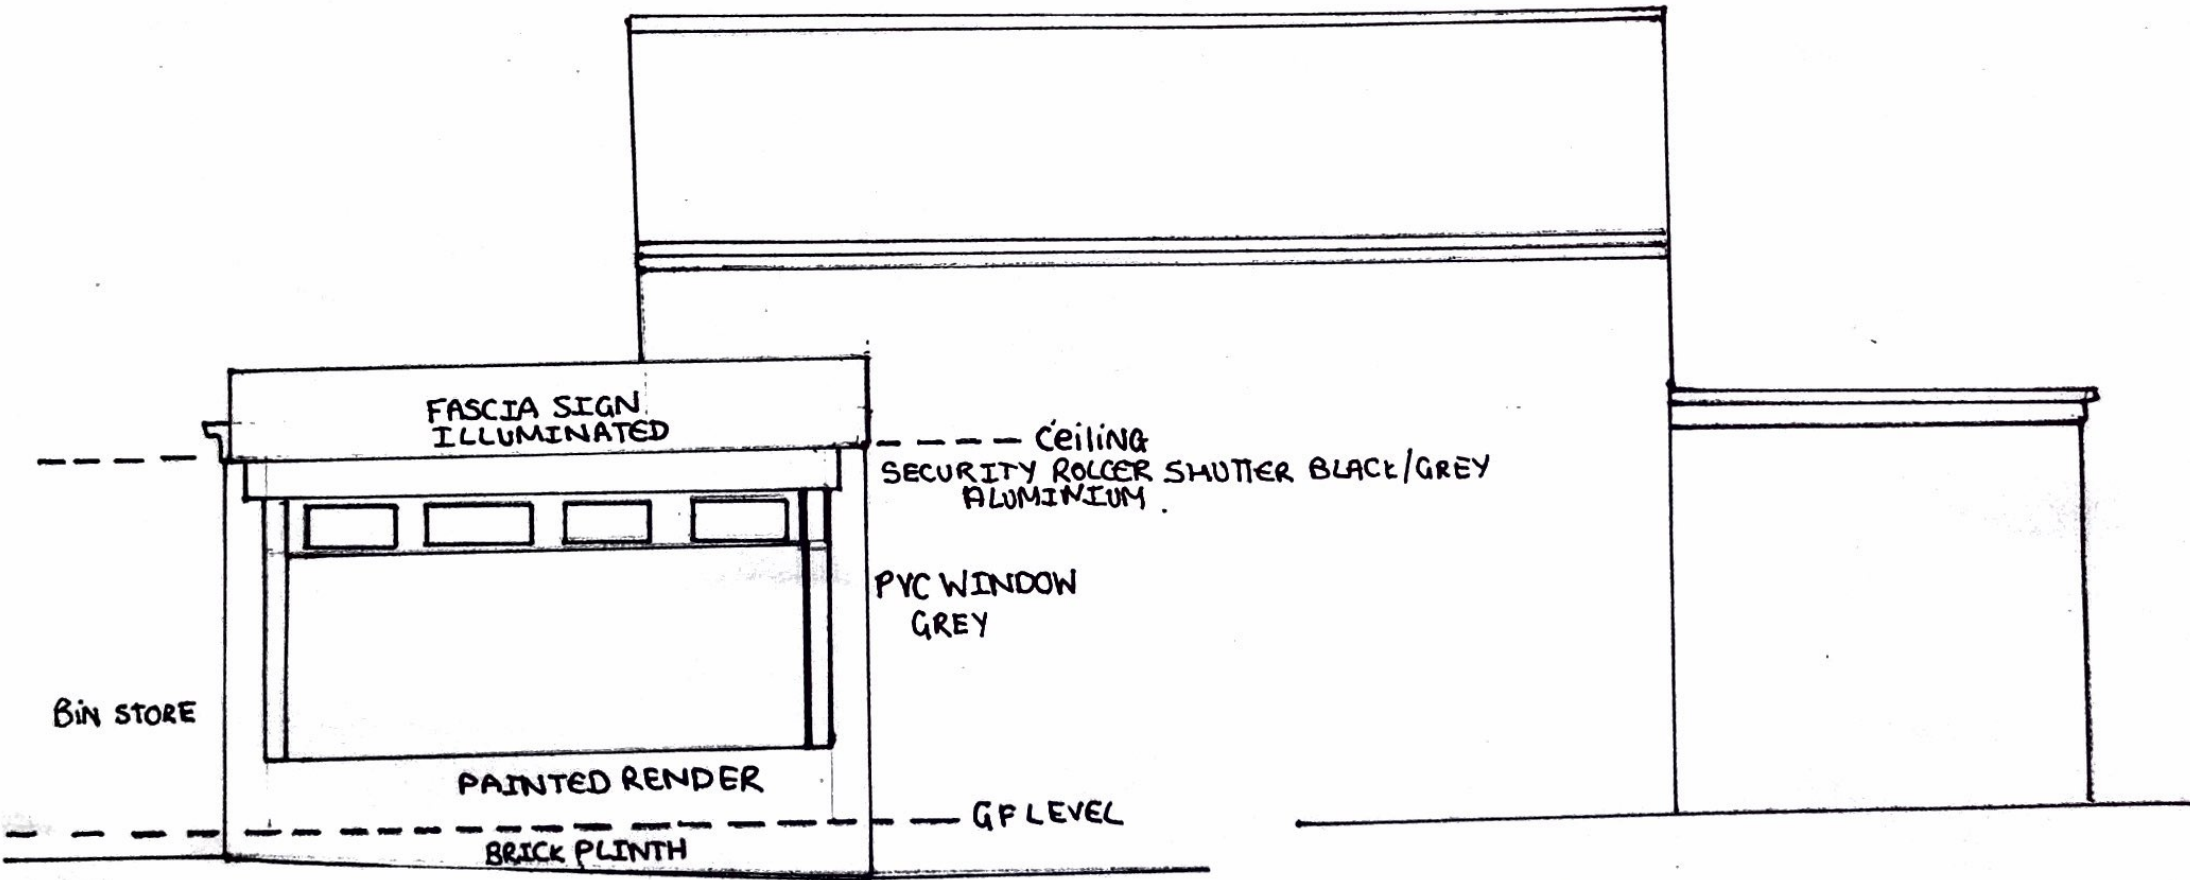

SIDE ELEVATION L  
PROPOSAL

Scale: 1:50 @ A2

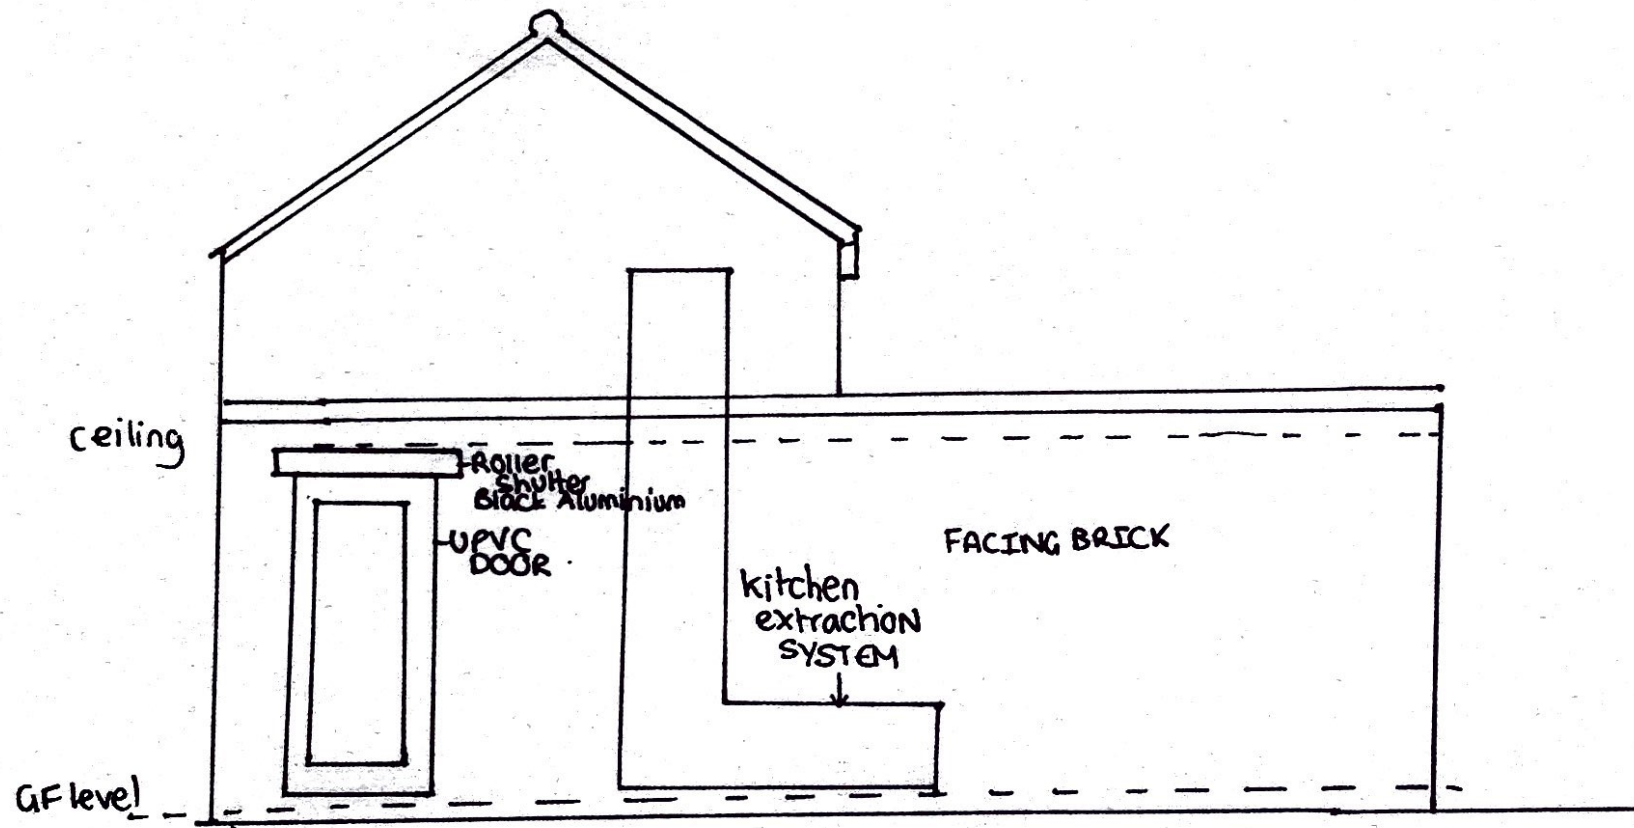

REAR ELEVATION  
PROPOSAL

Scale: 1:50 @ A2