




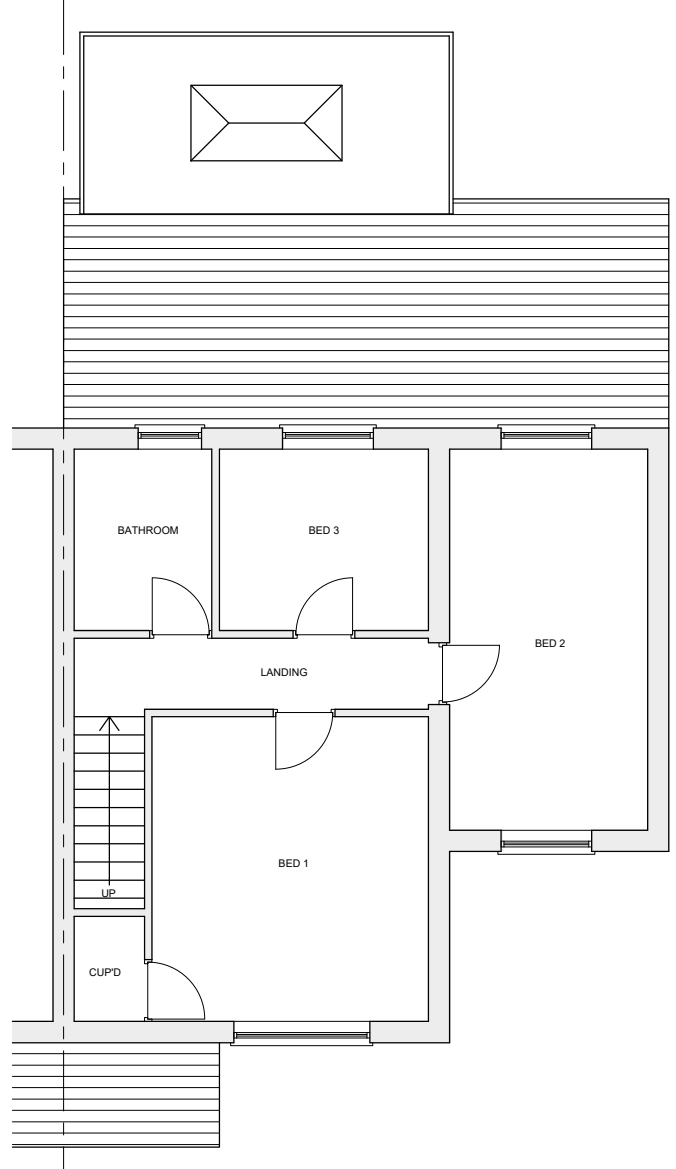

EXISTING FIRST FLOOR PLAN

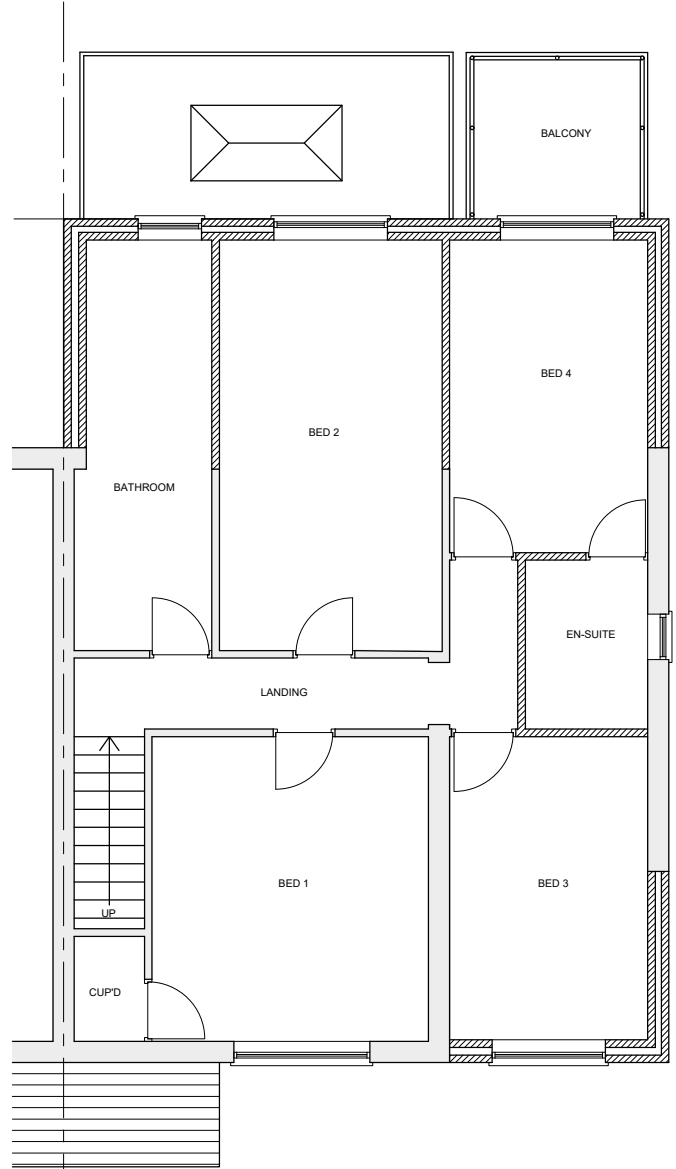


PROPOSED FIRST FLOOR PLAN

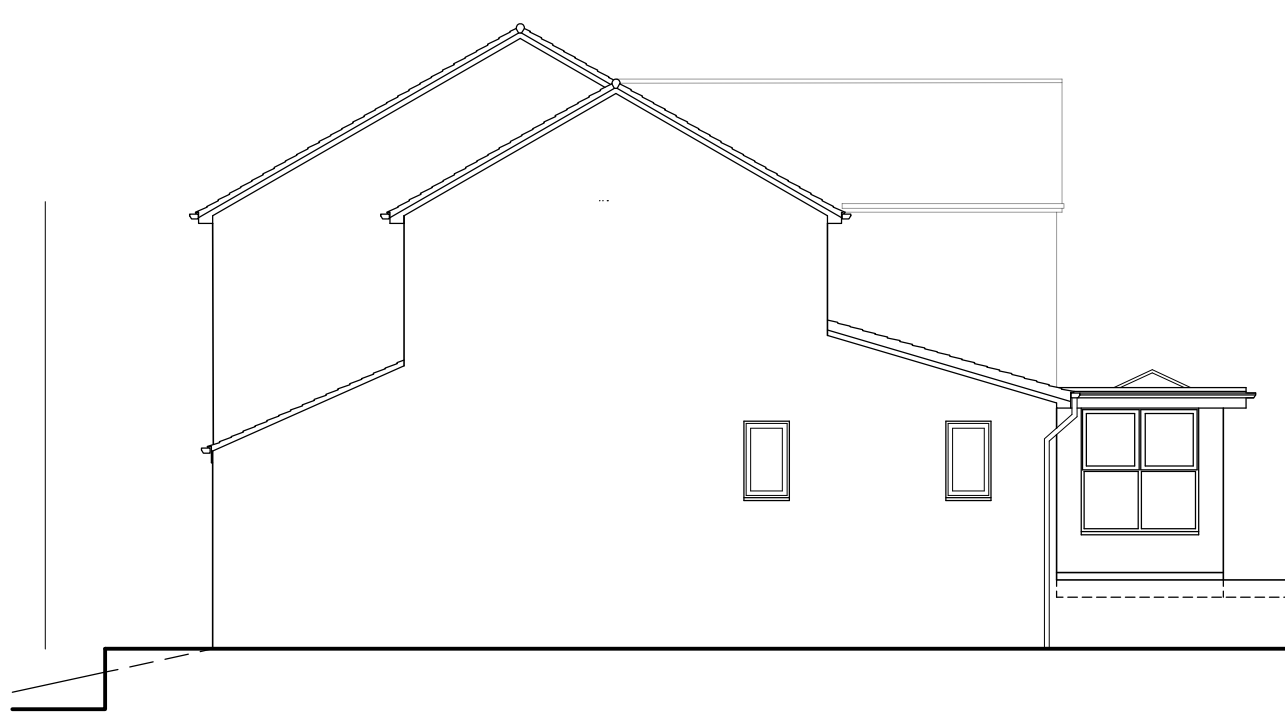

EXISTING SIDE ELEVATION




EXISTING REAR ELEVATION

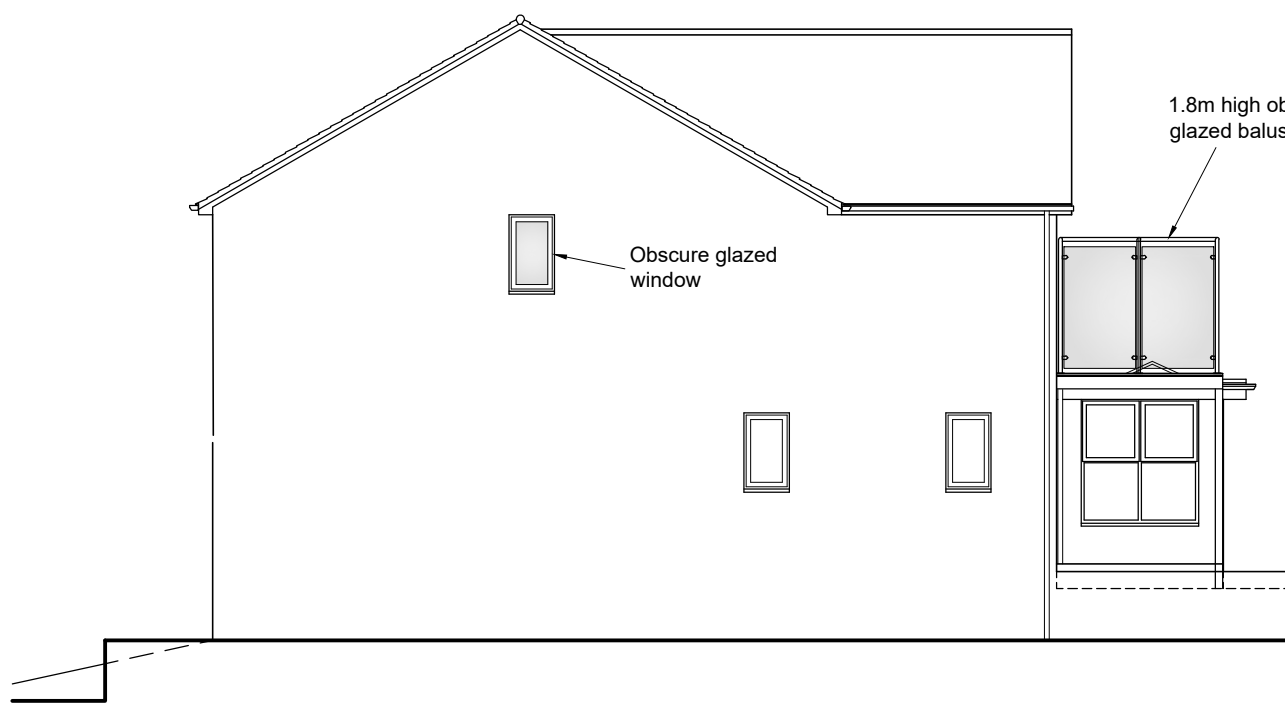

EXISTING SIDE ELEVATION




EXISTING REAR ELEVATION

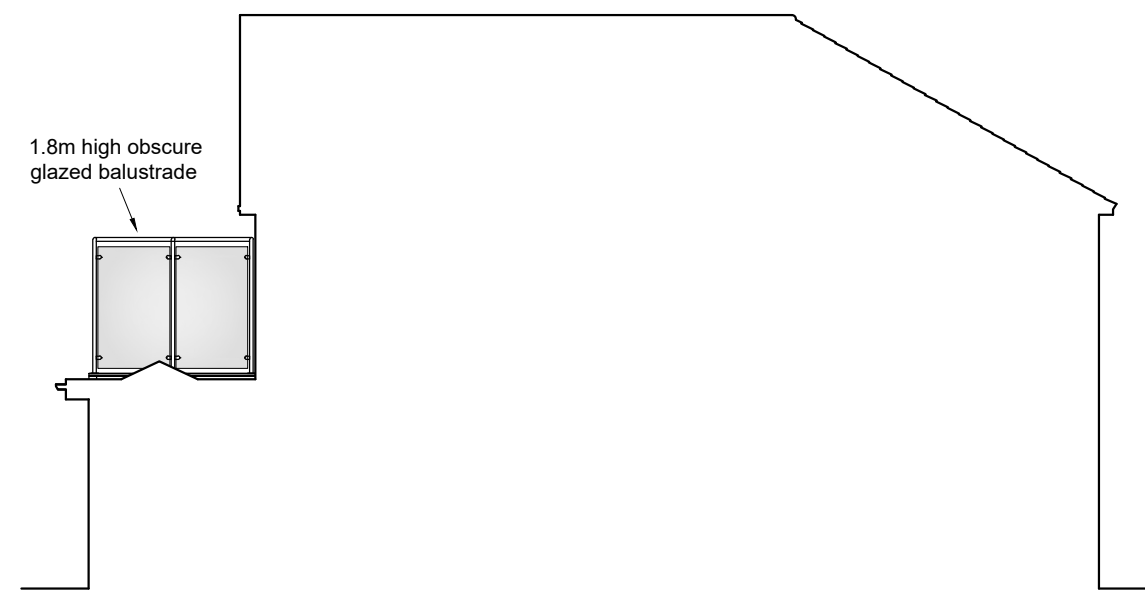

PROPOSED SIDE ELEVATION



LOCATION PLAN
(1:1250)

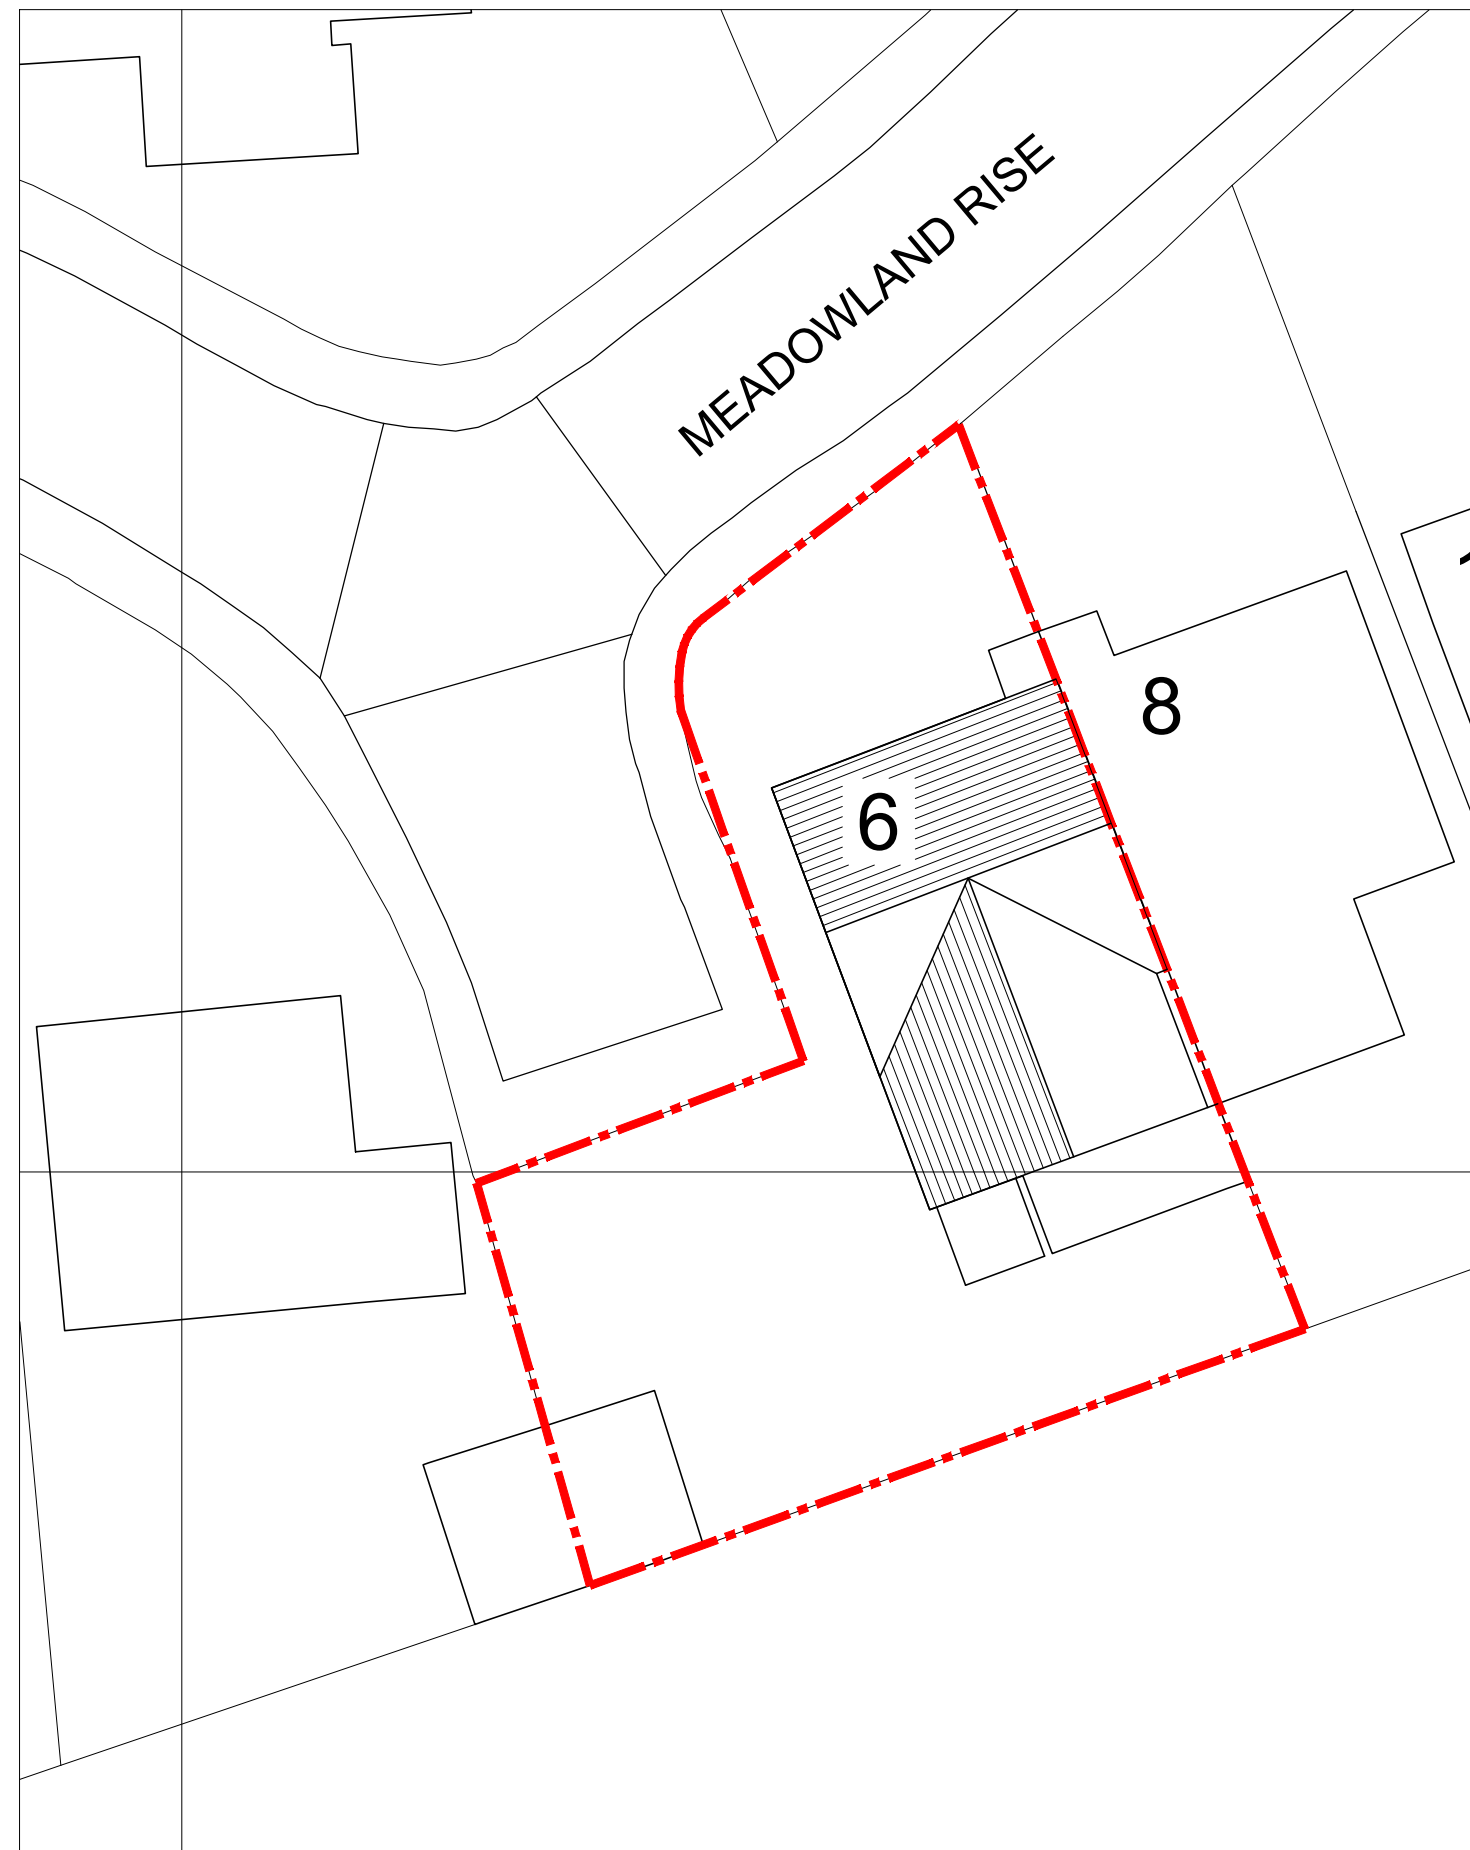

SITE PLAN
(1:200)

ROOF COVERING TO BE INTERLOCKING TILES
TO MATCH EXISTING

WINDOWS AND DOORS TO BE GREY UPVC.

WINDOWS TO BATHROOMS & EN-SUITES TO
HAVE OBSCURE GLAZING

A	Extension Roof Amended and Balcony added			
	AR	AR	AR	29/06/2026
Rev	Description			



**Longsight
Design
Consultancy**

Longsight Design Consultancy Ltd

LONGSIGHT HOUSE, 25B SACKUP LANE, STAINCROSS
BARNSBLEY S75 5AX
TELEFAX 01226 387123
EMAIL TONY.RUBIND@LONGSIGHTDESIGN.CO.UK

Client Mr C Beckett	Client Project Ref. 6 Meadowland Rise
Site Address 6 Meadowland Rise Cudworth Barnsley S72 8JQ	

Title
Existing and Proposed Plans and
Elevations for Rear Extension &
Balcony

Scale @ A1 1:100		Drawn by AR
Drawing Number LDC25-123-01		Version A