



FRONT ELEVATION

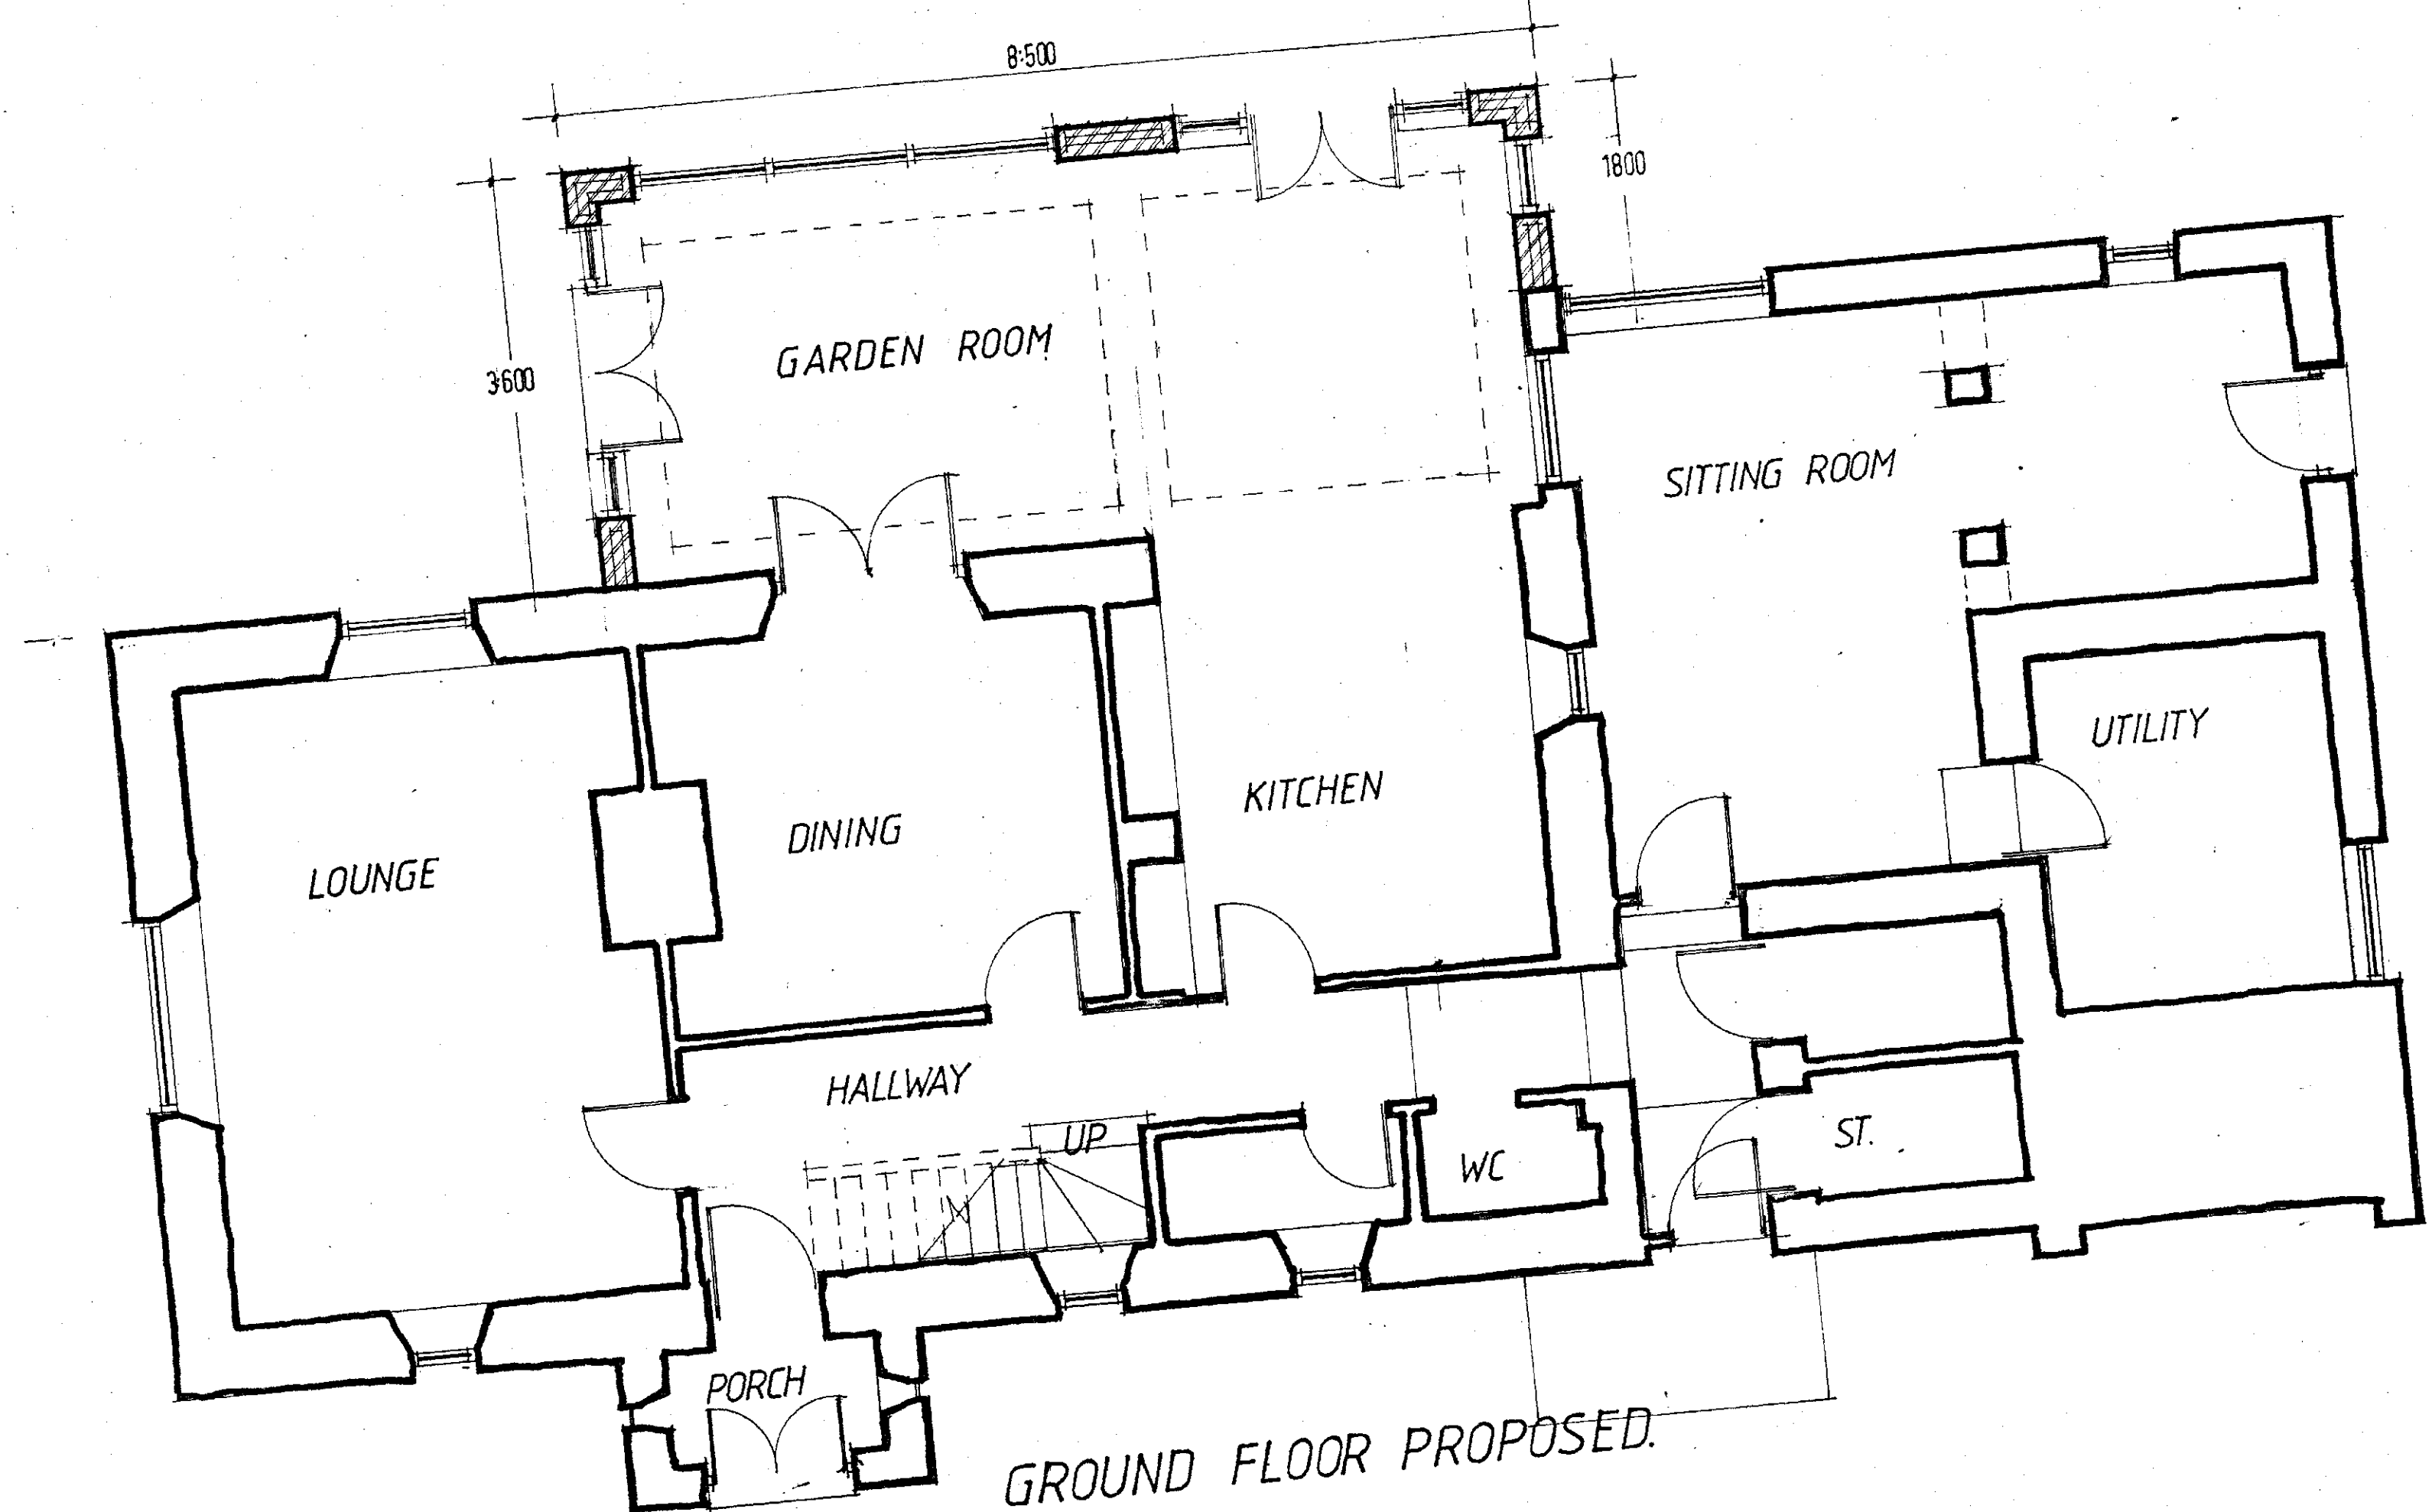

REAR ELEVATION



SIDE ELEVATION

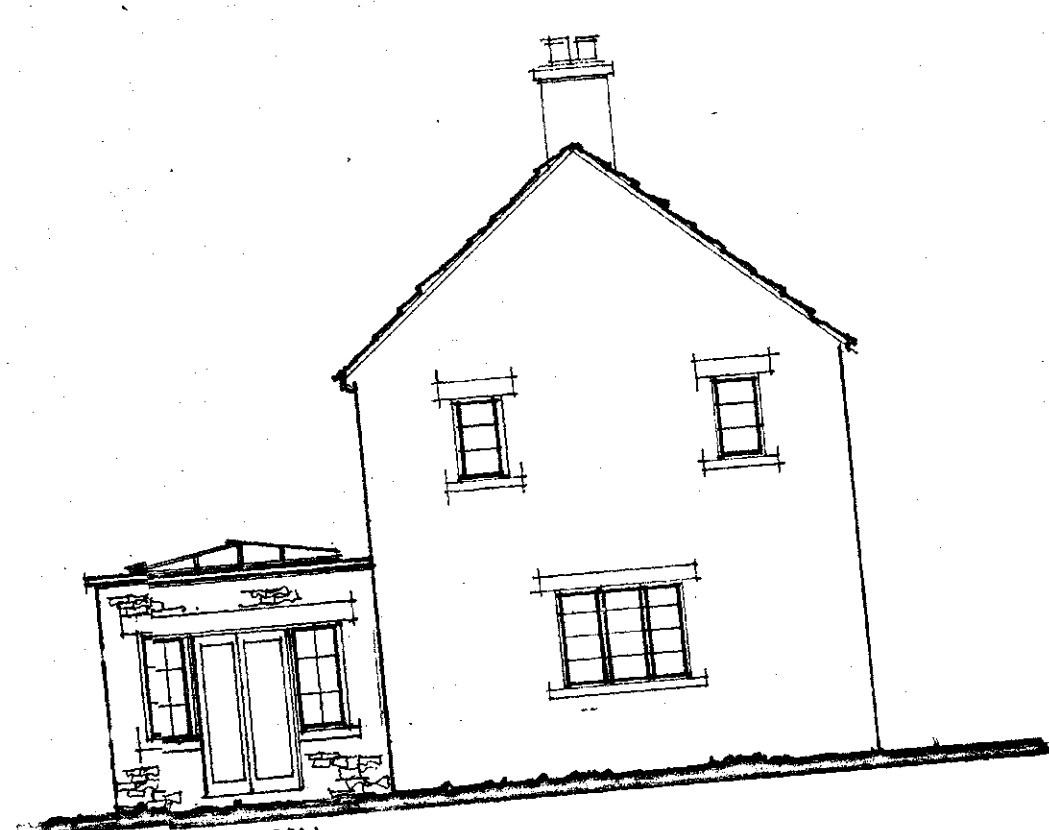


SIDE ELEVATION


E1111C
 CORPORATE MAIL ROOM
 - 2 AUG 2013
 Received by: _____
 ORIGINAL COPY
 JOAN ROYD HOUSE
 CUBLEY,
 PENISTONE
 SHEFFIELD
 S 36 9DA
 SCALE 1:50 1:100
 DATE JULY 2013
 DRAWN HARRIS
 2013 : 17 : 02

Millé design

R. Harris F.C.S.D.
 M.E. Harris B.A.(hons)
 design & construction
 Architectural planning,
 building & interiors
 tel. & fax:
 0114 2886929

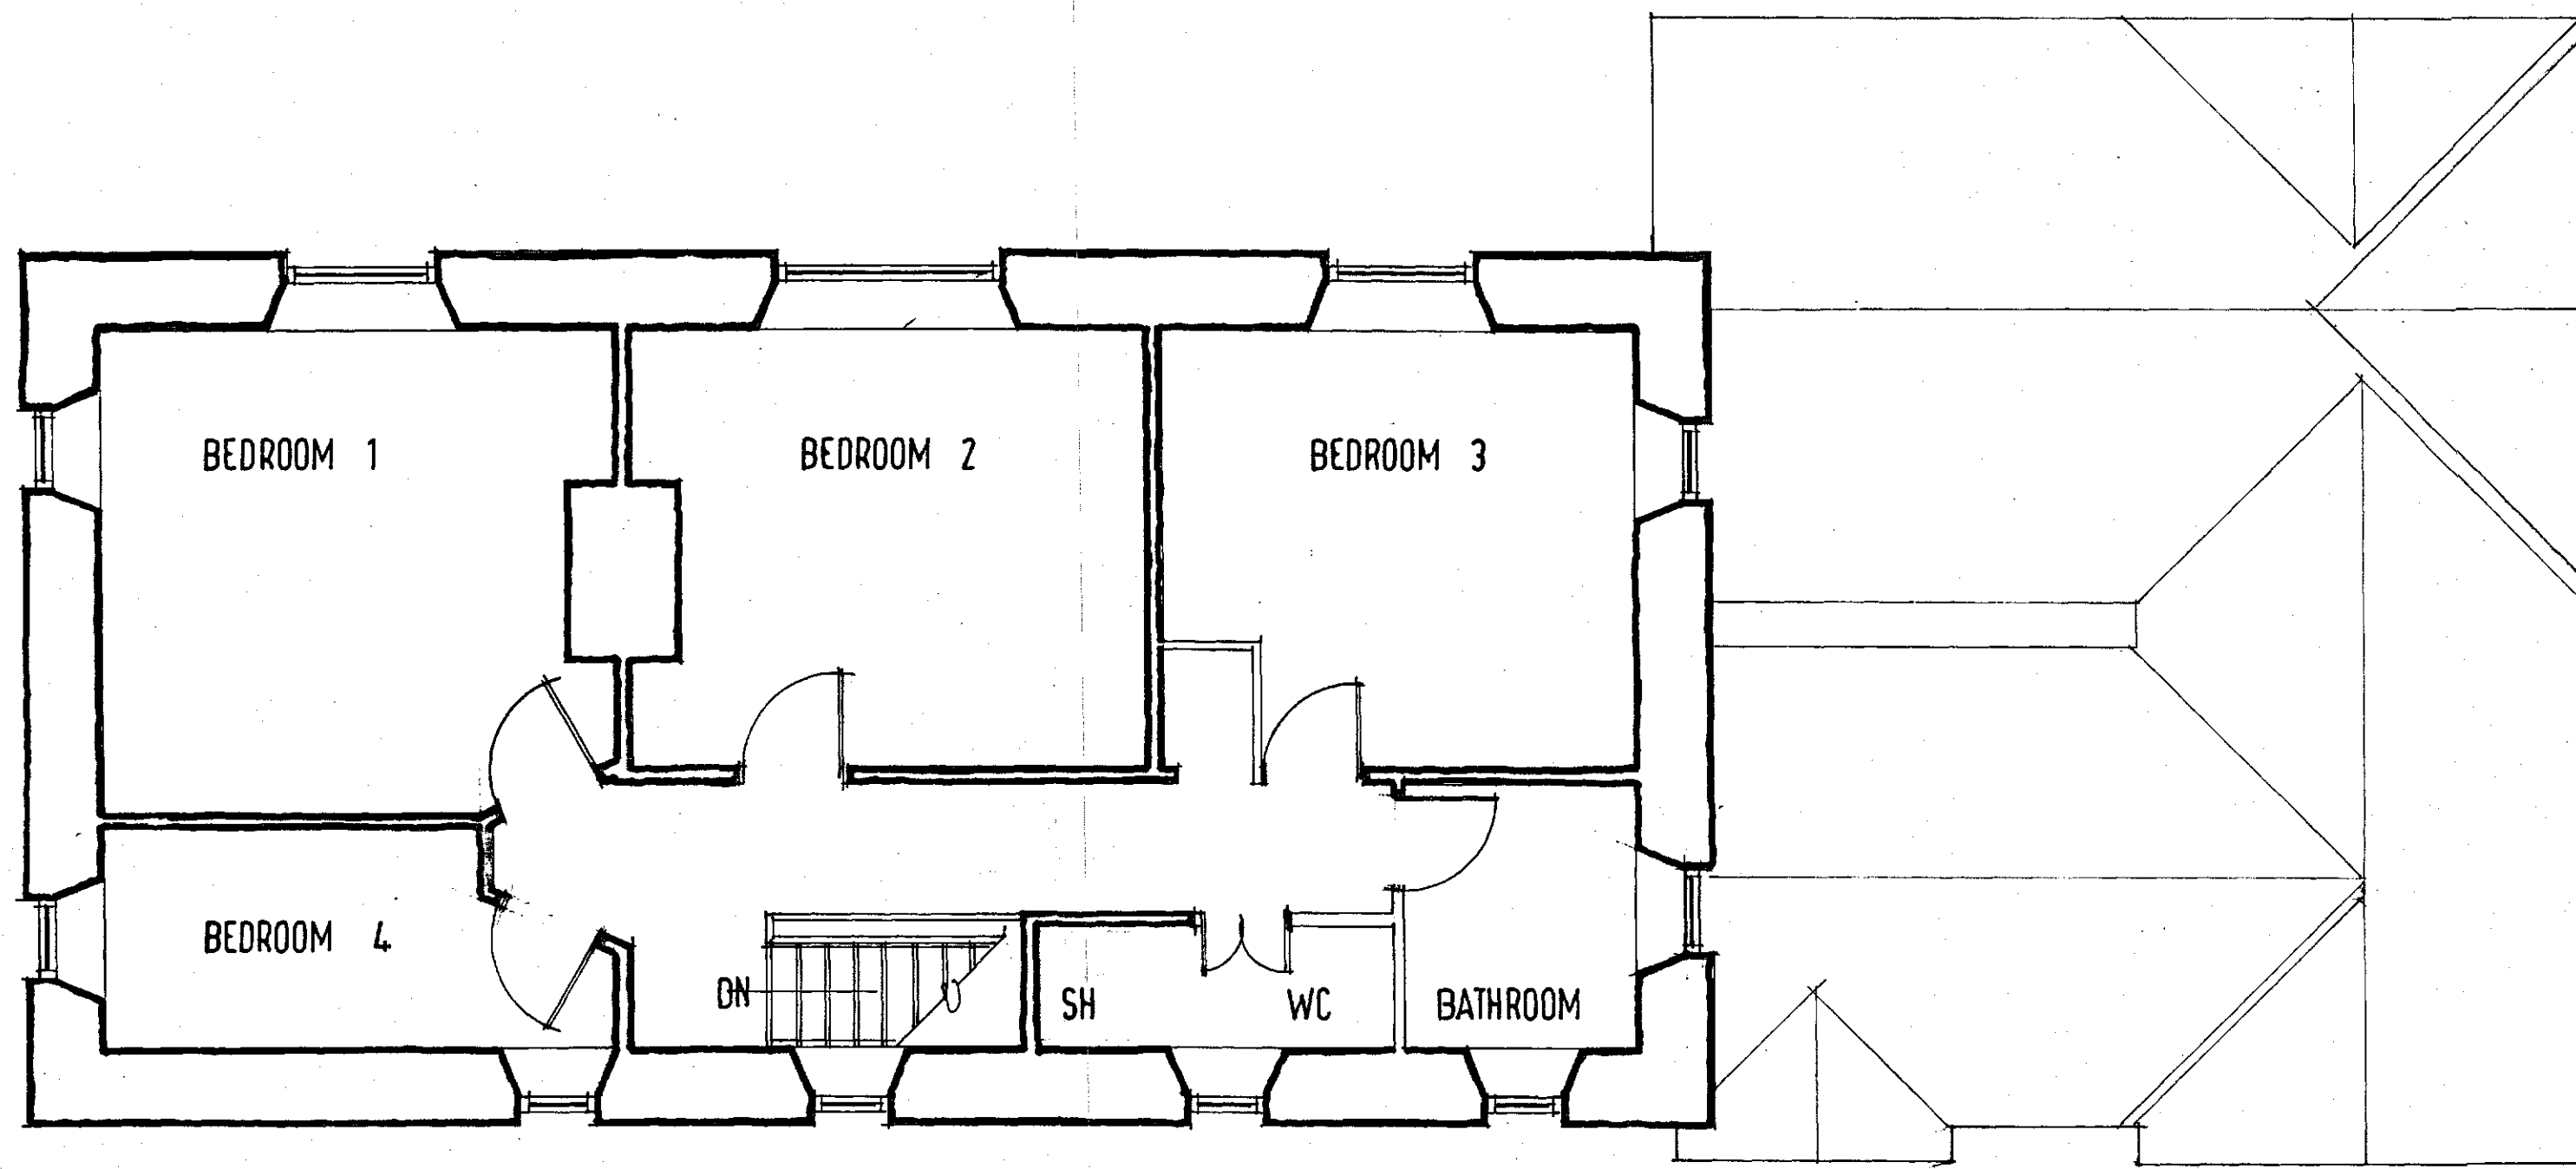

FIRST FLOOR EXISTING

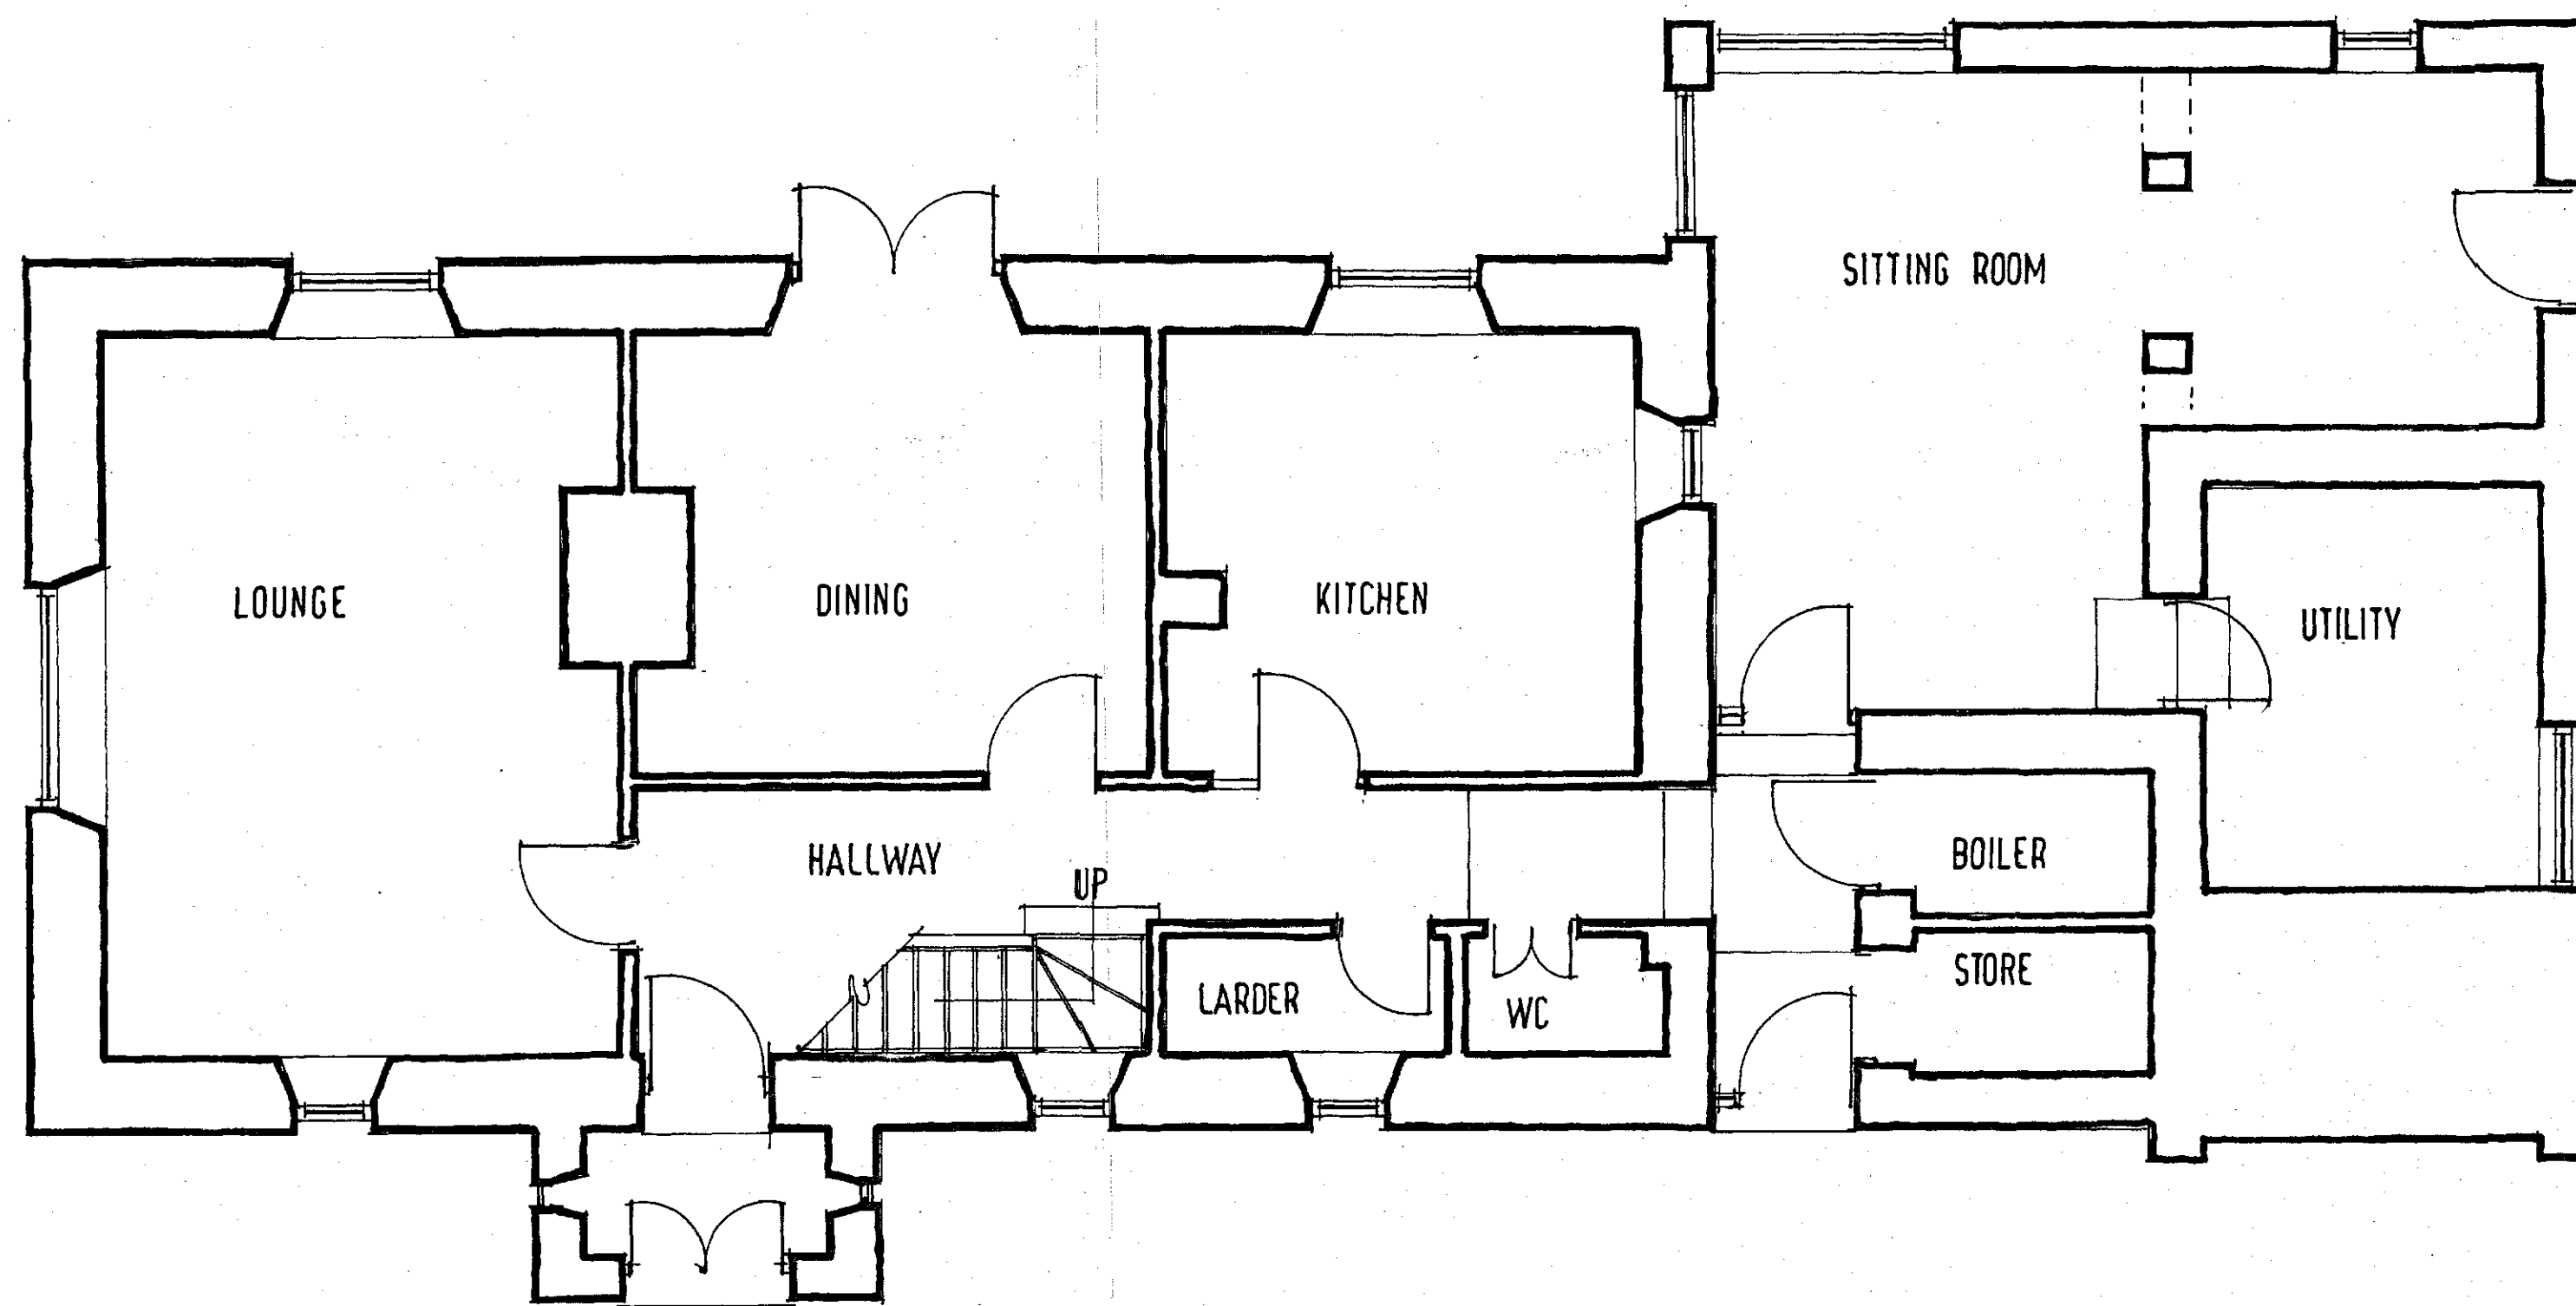


GROUND FLOOR EXISTING




SIDE ELEVATION - EXISTING

SIDE ELEVATION - EXISTING

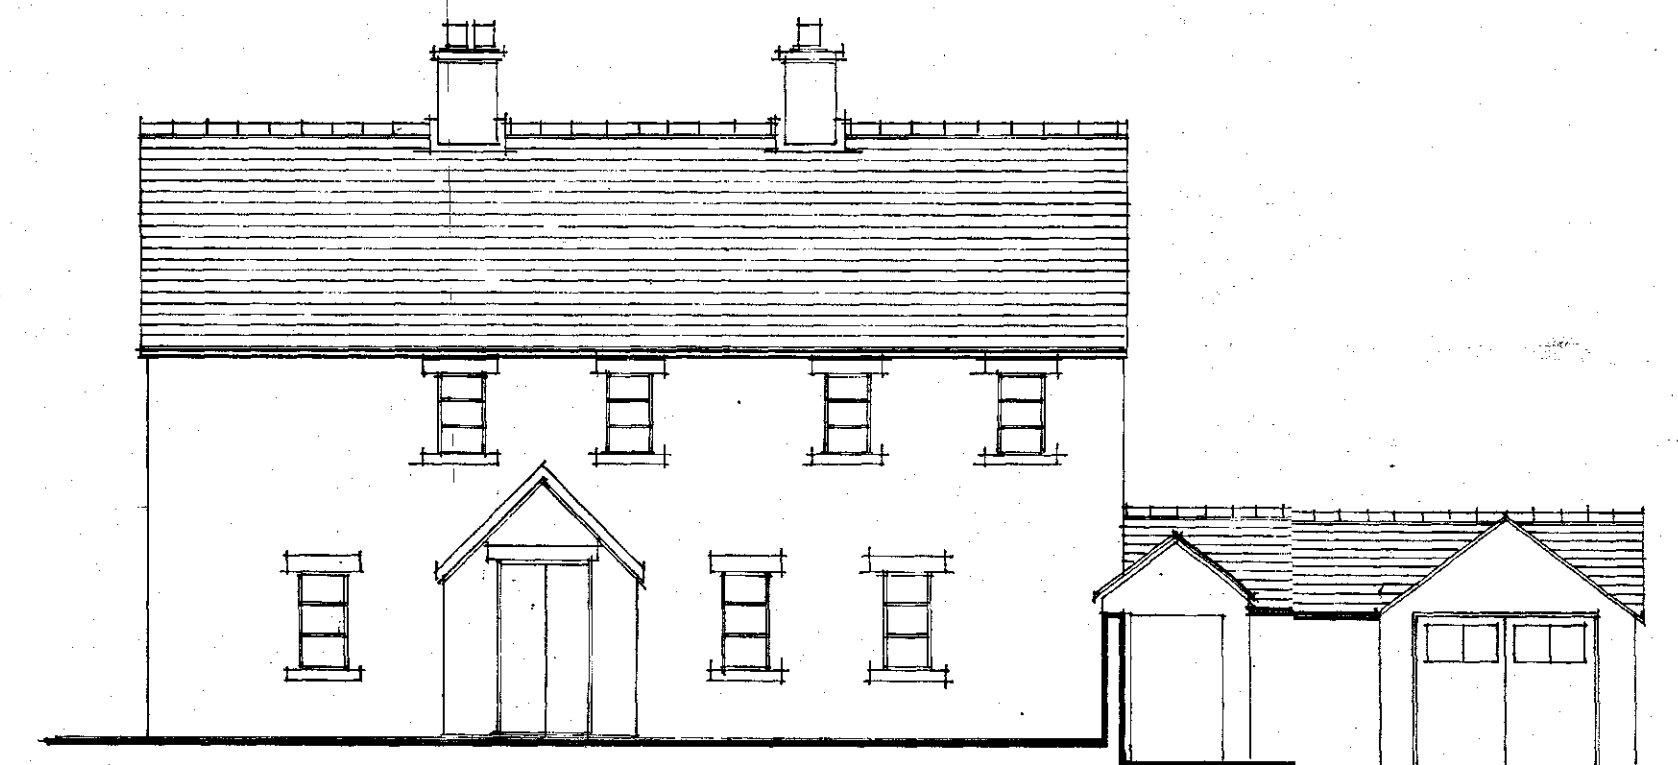

FRONT ELEVATION - EXISTING

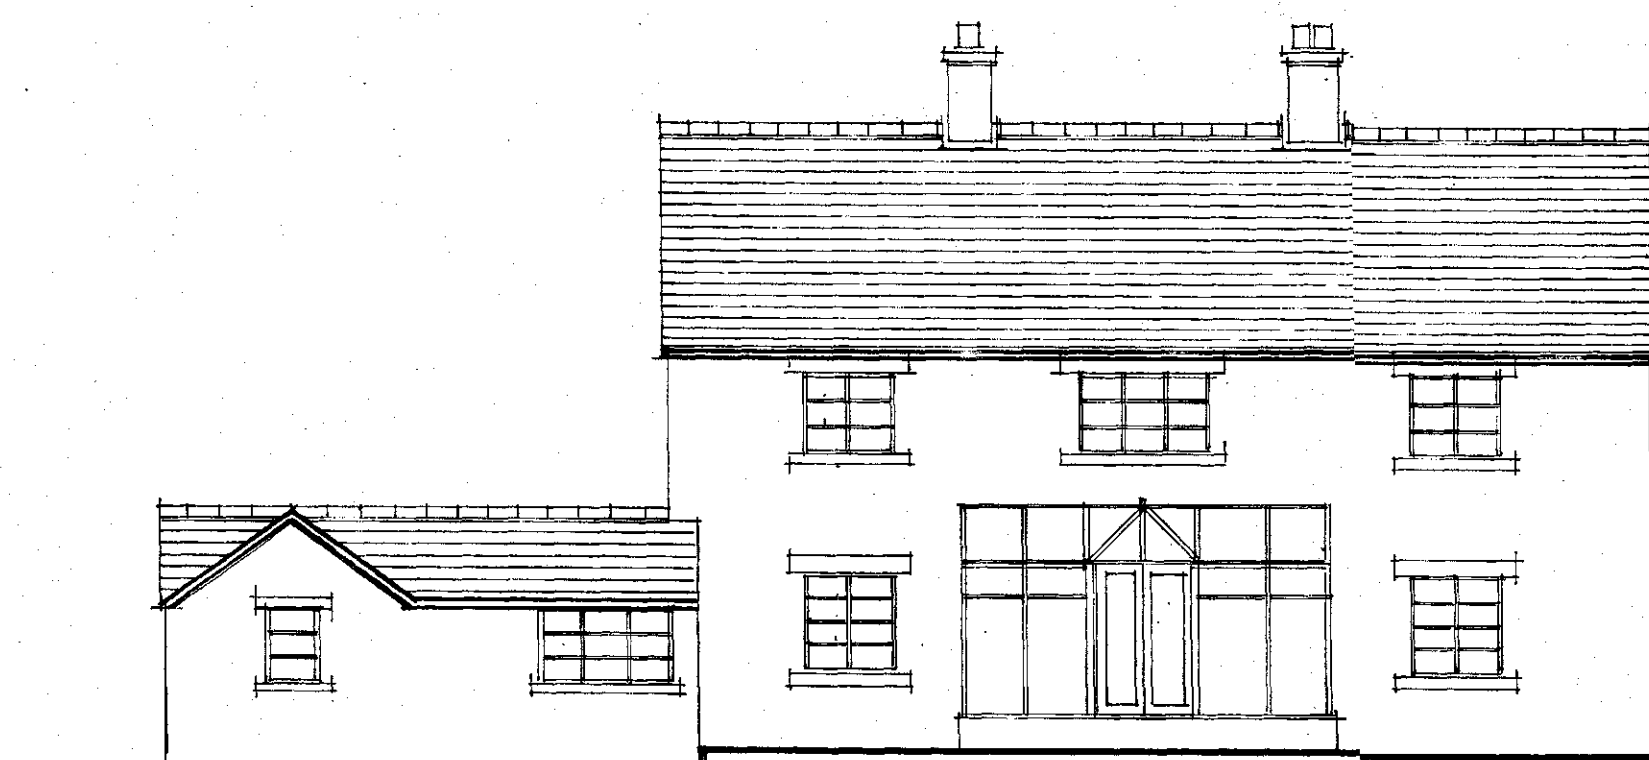

REAR ELEVATION - EXISTING

AS EXISTING

JOAN ROYD HOUSE
CUBLEY
PENISTONE
SHEFFIELD.
S 36 9 DA

ES 010 G
CORPORATE MAIL ROOM
- 2 AUG 2013
Received by:
ORIGINAL COPY

SCALE 1:50 1:100

DATE JULY 2013

DRAWN HARRIS

2013 - 17-01

Millé
design

Architectural planning,
building & interiors
tel. & fax:
0114 2886929