




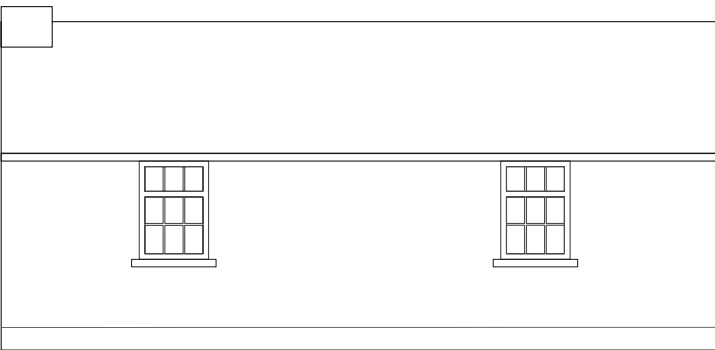


EXISTING FRONT ELEVATION
SCALE 1:100

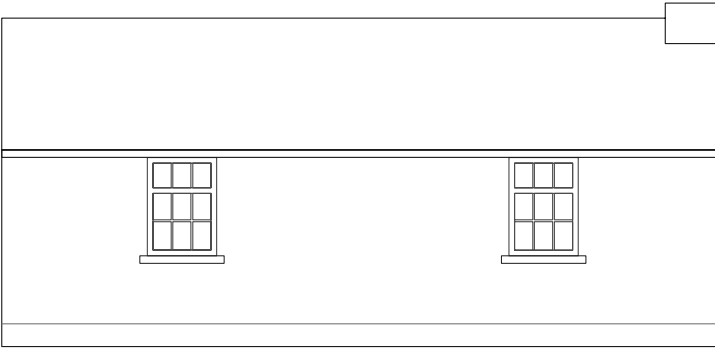


EXISTING REAR ELEVATION
SCALE 1:100

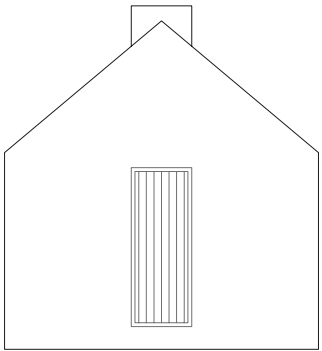


RH SIDE ELEVATION TO BOUNDARY
OF NO 25
SCALE 1:100

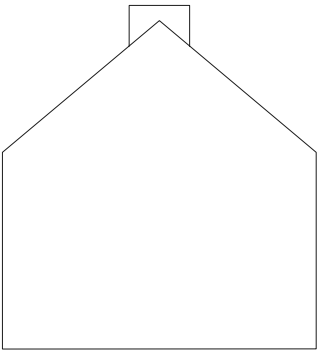

LH SIDE ELEVATION TO BOUDARY
OF NO 23.
SCALE 1:100

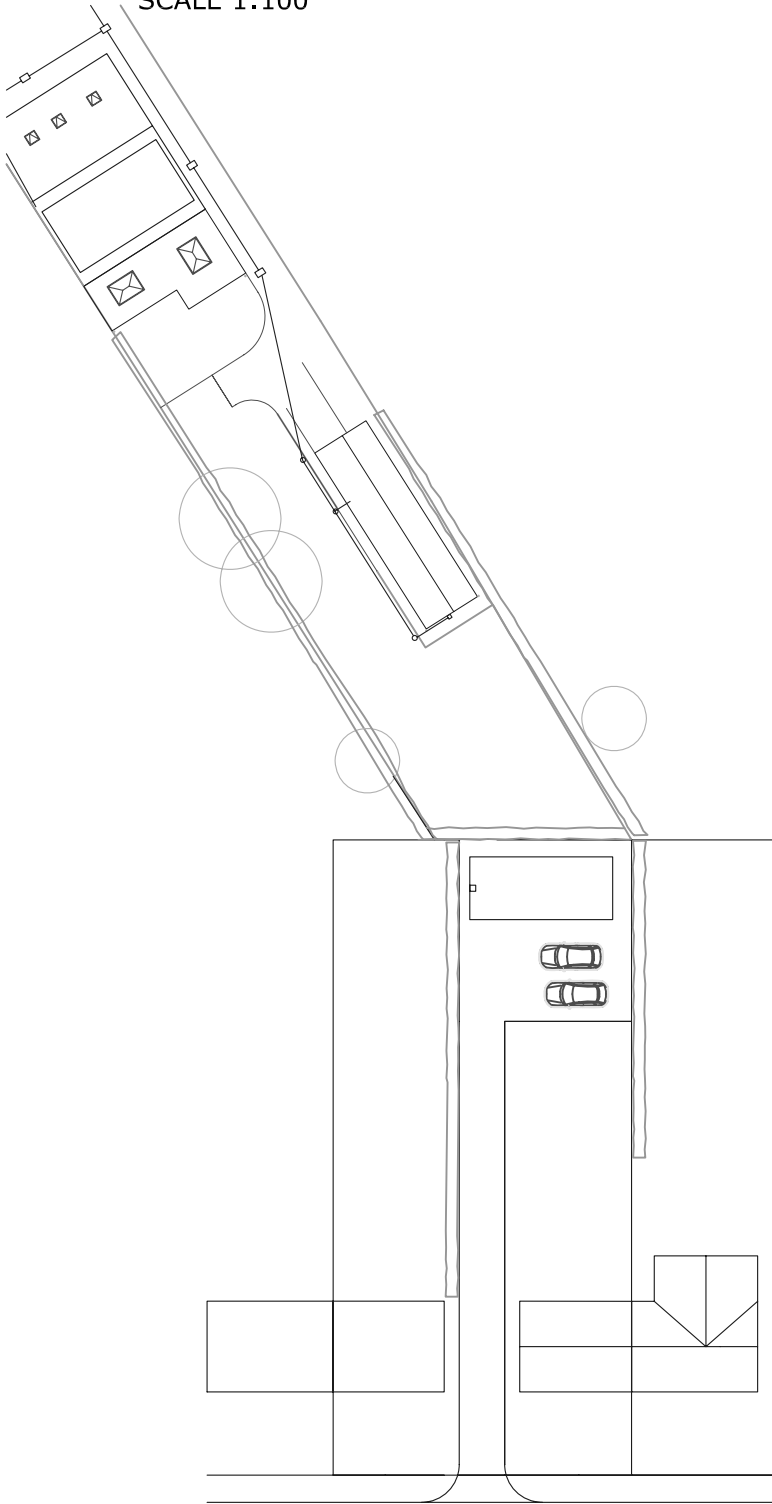

EXISTING BLOCK PLAN
SCALE 1:500

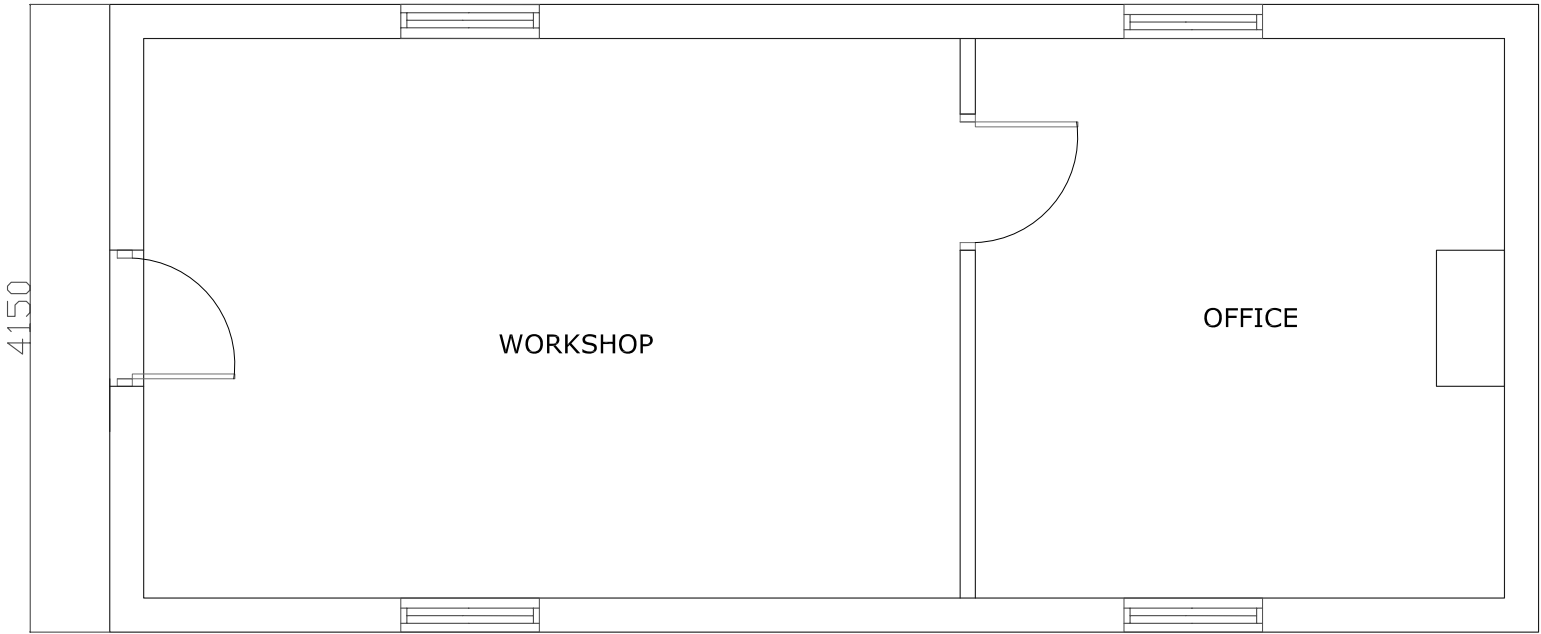

EXISTING GROUND FLOOR PLAN
SCALE 1:50

EXISTING MATERIALS
WALLS - WHITE RENDER
ROOF - BLUE SLATE
WINDOWS AND DOORS - TIMBER

<u>SITE</u> 23A HACKING AVENUE, CUBLEY	
<u>CLIENT</u> MR S RICHARDSON	
<u>DRAWING TITLE</u> PROPOSED DORMER BUNGALOW	
<u>DRAWING NO.</u> 44A/01	<u>SCALE</u> AS SHOWN @A3
<u>DATE</u> 29/09/2024	<u>REVISION</u> /