



SOUTH ELEVATION

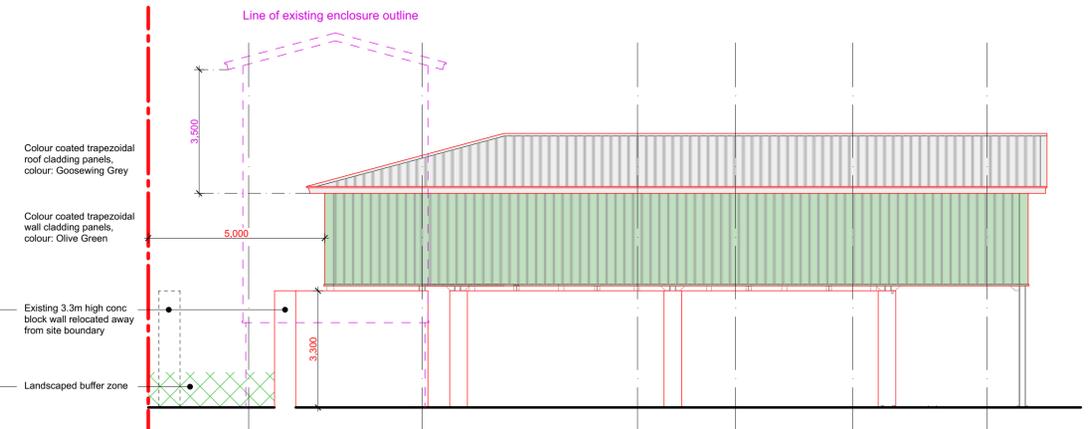

EAST ELEVATION

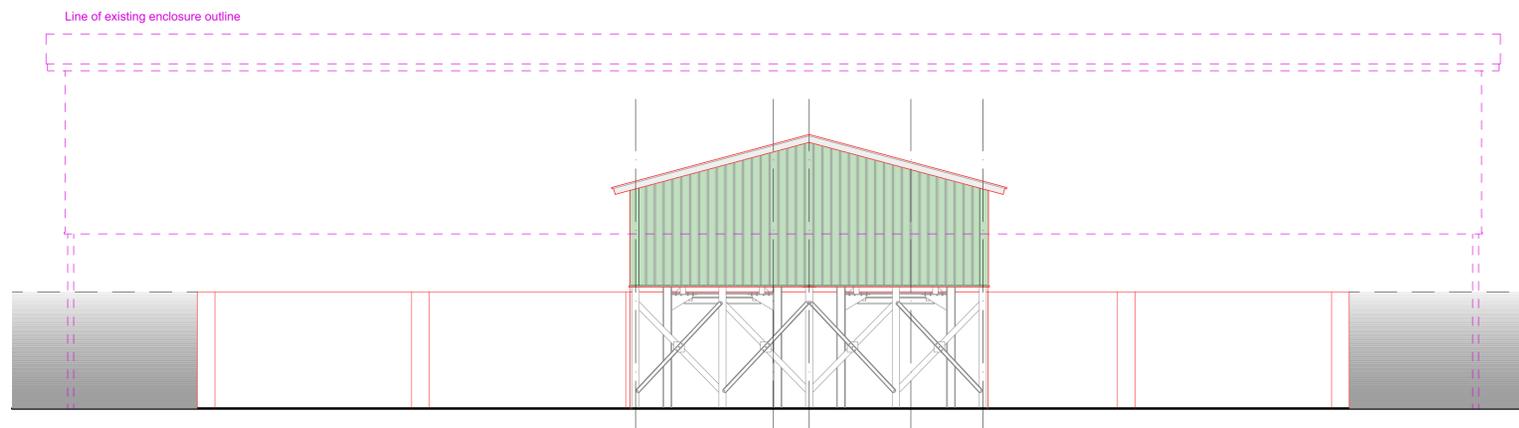

NORTH ELEVATION



WEST ELEVATION



Goosewing Grey
RAL 080 70 05 BS 10A05



Olive Green
RAL 100 30 20 BS 12B27



Architecture | Master Planning | Visualisation | Interior Design

SLA Design Technical LLP
The Link Building
24A St Andrew's Road
Sheffield
South Yorkshire
S11 9AL

www.SLAdesign.co.uk
E-mail: enquiries@SLAdesign.co.uk
Tel: (+44) 0114 2585603 Fax: (+44) 0114 2362918

SLA Design Technical LLP
Reg. No. 06432027 Registered in England and Wales
Reg. Office: 38-40 Bridge Street, Sention, Macclesfield, South Yorkshire S64 8AP

Client:

E J LIDSTER LTD

Revision : Date :

Rev A - 14/03/24 - Concrete walls / enclosure to filter presses added.

Rev B - 24/11/25 - Layout amended / rotated, eaves height lowered 2m.

Rev C - 24/11/25

Layout amended, clad enclosure moved back to 5m from site boundary, eaves height lowered further 1.5m, concrete wall relocated and landscape buffer zone added.

Rev D - 10/12/25

Concrete boundary wall re-alignment splay added to South Elevation.

Project Title:

West Green Recycling
West Green Way
BARNSELY, S71 5SN

Drawing Title:

PROPOSED
ELEVATIONS

Project No:

23/016

Date:
May 2023

Drawing Status :

PLANNING

Drawing No:

002

Drawn by:
PH

Revision:

D

Scale:
1:100@A1

SLA DESIGN TECHNICAL LLP
- All rights reserved by SLA DESIGN TECHNICAL LLP
- No part of this publication may be reproduced, stored in any retrieval system or transmitted in any form or by any means without the prior permission of SLA DESIGN TECHNICAL LLP

Do not scale off drawing
All dimensions to be checked on site