

Notes:

PLANNING DRAWINGS - THIS DRAWING SHOULD NOT BE USED FOR ANY OTHER PURPOSES THAN THAT SPECIFIED HERE

COPYRIGHT - THIS DRAWING MAY NOT BE REPRODUCED OR MODIFIED IN WHOLE OR PART BY ANY PERSON OR ORGANISATION WITHOUT THE ARCHITECTS CONSENT. ISUING COPIES TO THIRD PARTIES MAY NOT BE DONE WITHOUT THE ARCHITECTS CONSENT

Revision: B

Revision List:

- A - 19.11.25 - openings amended
- B - 10.12.25 - windows/ doors amended

0 5m

Project/ Client: Field Hosue Farm/ Pears


Drawing Title: Ground & First Floor - PROPOSED

Drawing Number: 2188/TP/005


Scale at A3: 1:100



Date: May 25

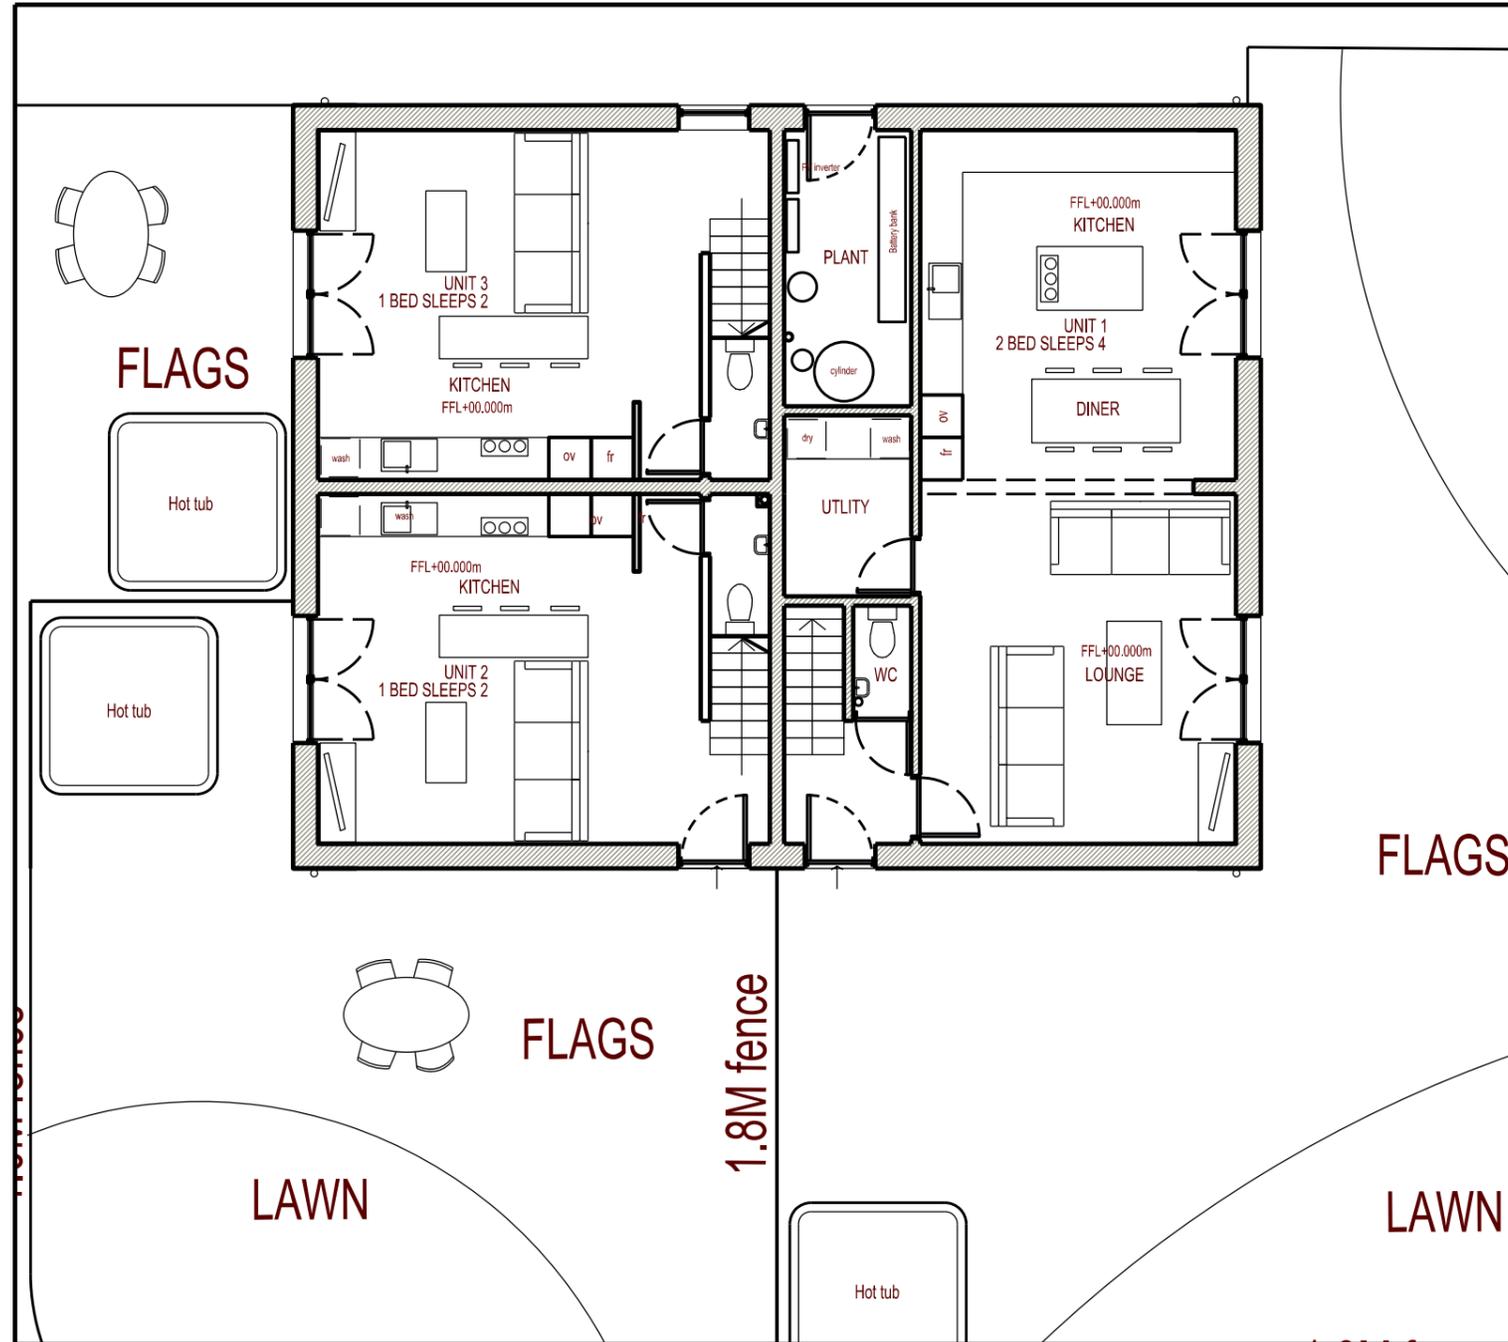

Ground Floor Plan

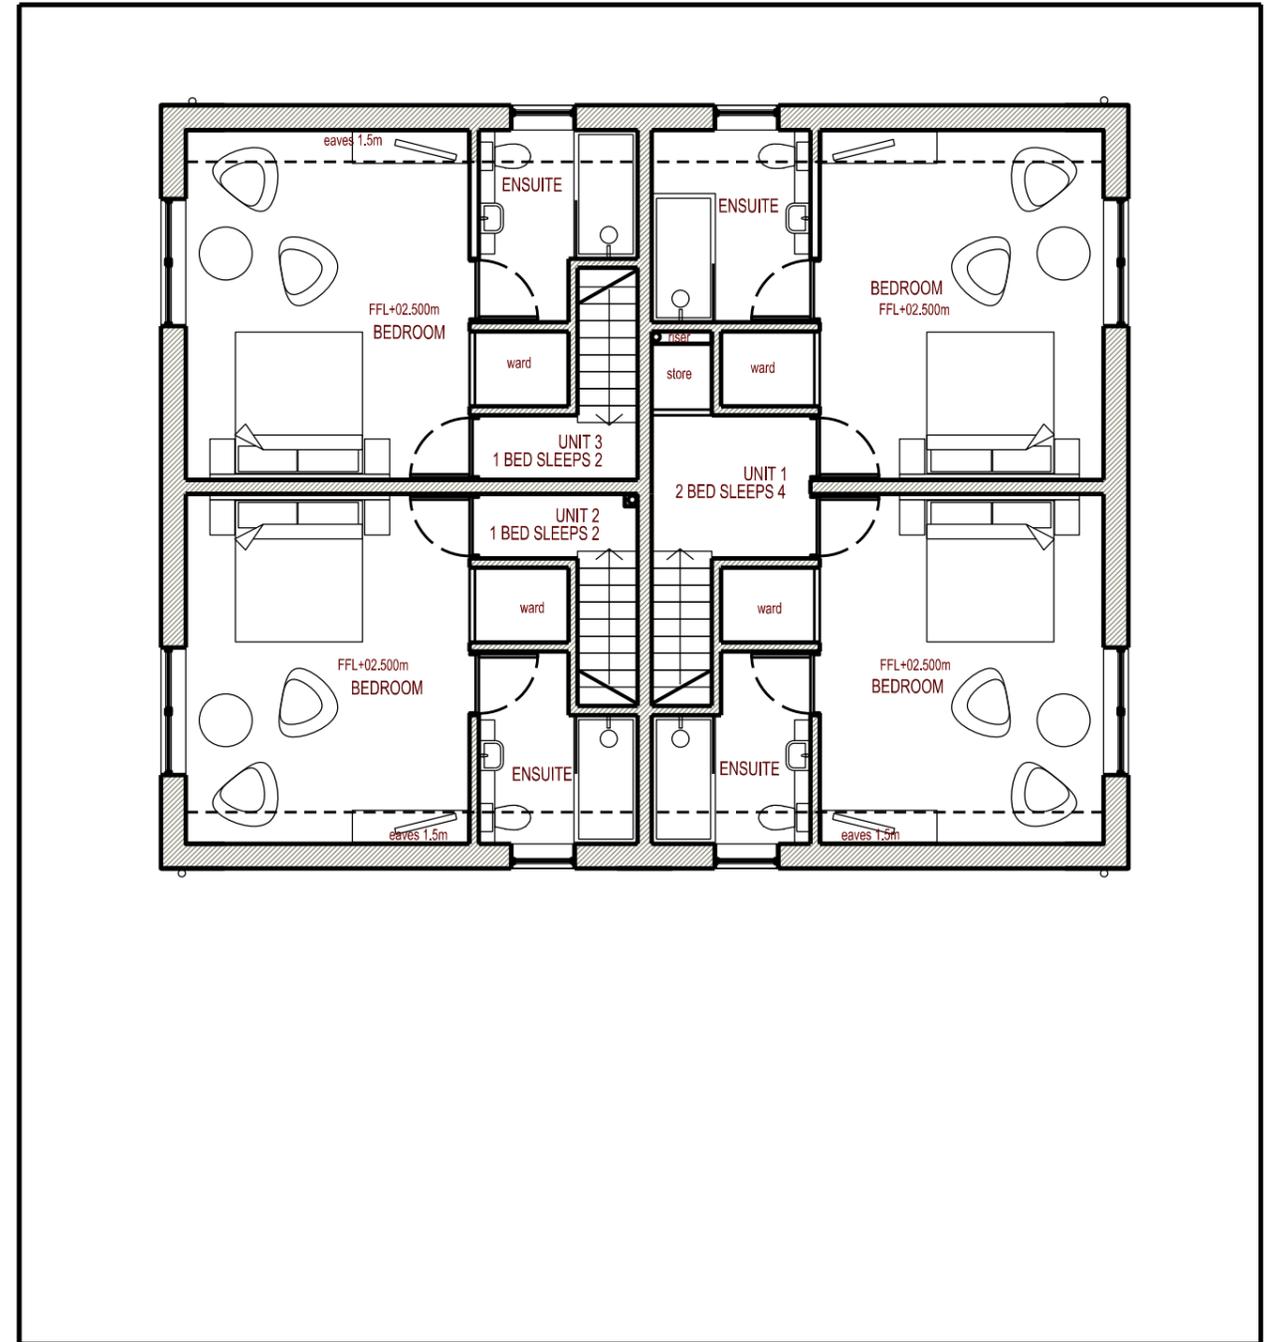

First Floor Plan