


Drawing No.	Rev No.
MMK003 -004	A

DO NOT SCALE: Contractor to check all dimensions and report any omissions or errors

**NOTES**

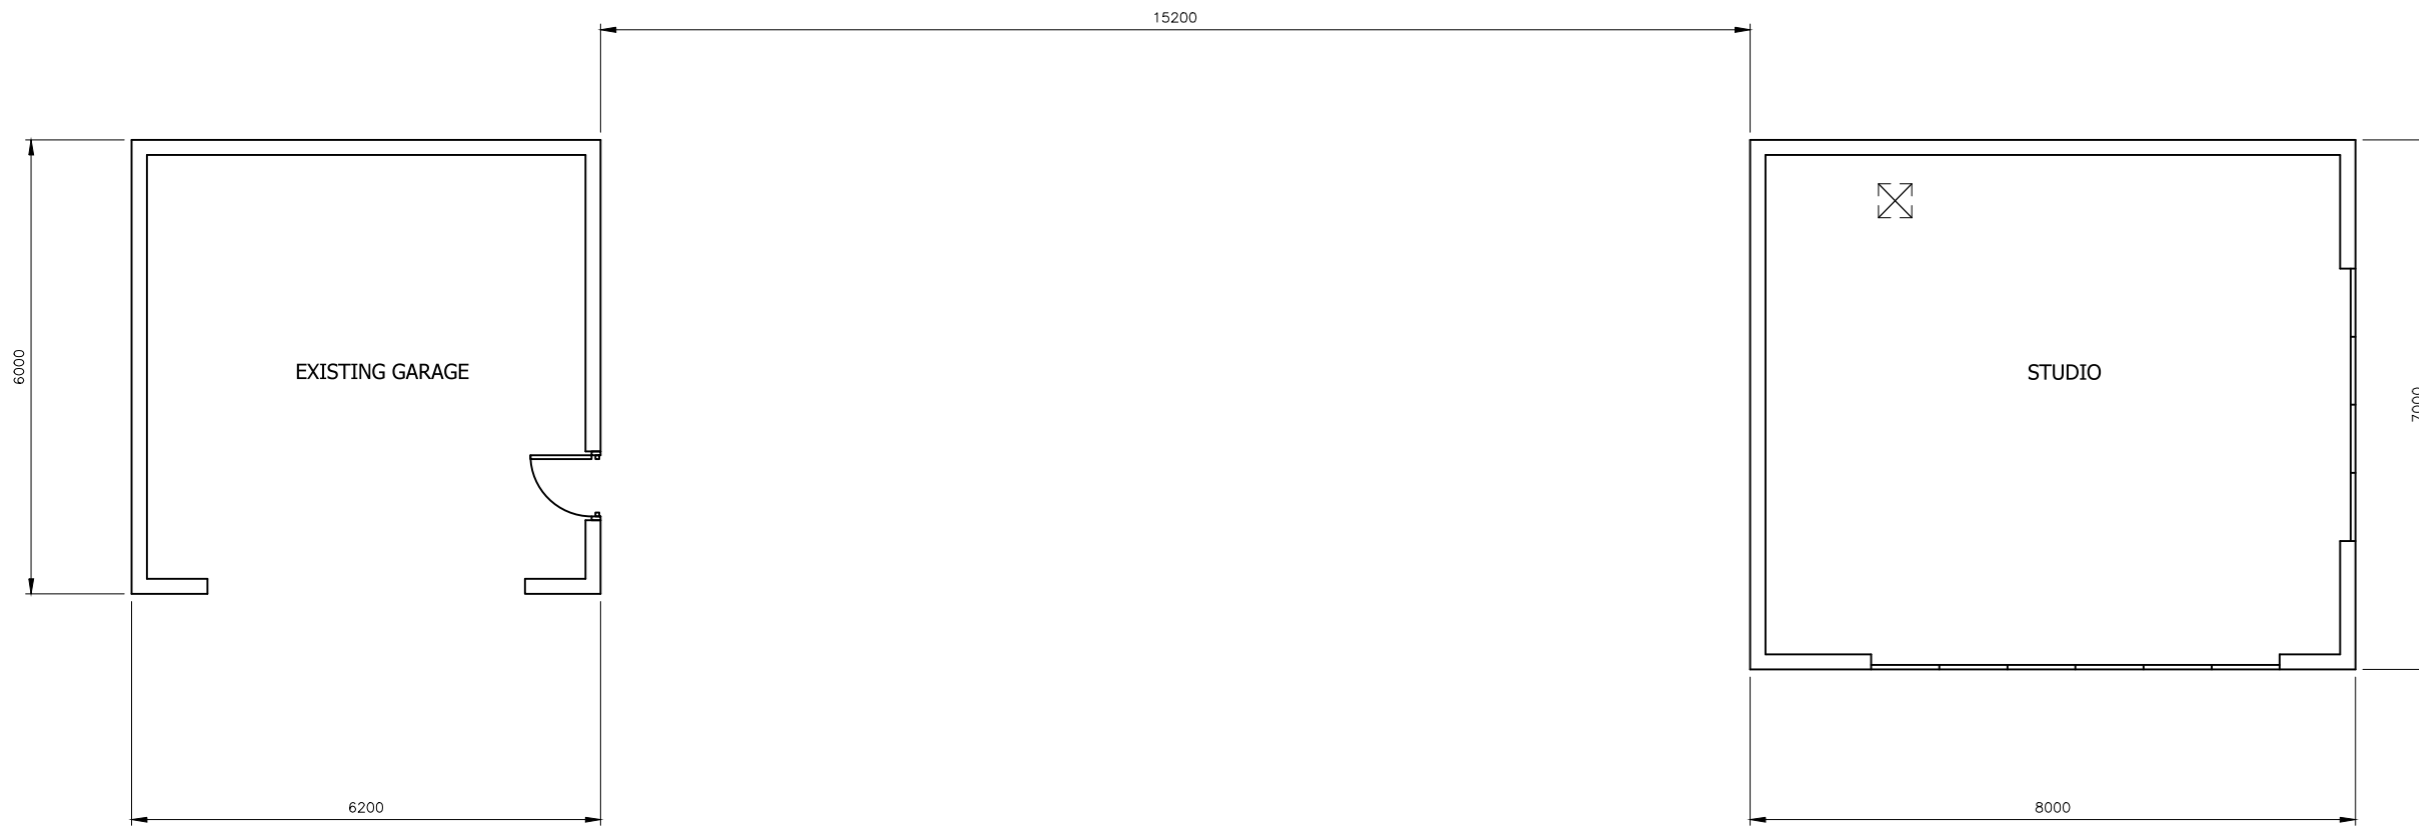

PROPOSED GROUND FLOOR PLAN  
SCALE 1:100 AT A3

Rev	Description	By	Chk	App	Date
-----	-------------	----	-----	-----	------

JRB DESIGNS Ltd  
1 Saville Road  
Cudworth  
Barnsley  
S72 8LT  
Tel: 01226 383542  
Fax: 01226 380078  
Mob: 07970 541192  
Email: john@jrbdesigns.co.uk

This drawing is copyright. © jrbdesigns Ltd.

Client **MR M KITCHEN**

Drawing Title **PROPOSED PLANS**

Address **CRAB TREE LODGE  
FIRS LANE  
HOYLANDSWAIN  
S36 7JG**

Project Title: **EXTENSION TO CREATE  
A STUDIO**

Purpose of Issue: **PLANNING**

Drawing Status **FIRST ISSUE**

Scale at A3 AS SHOWN	Drawn By JRB	Date 09/05/2019
Checked By	Date 09/05/2019	Approved By Date 09/05/2019
Project No. <b>MMK003</b>	Drawing No. <b>004</b>	Revision <b>A</b>

APPROVAL  INFORMATION  TENDER  CONTRACT  CONSTRUCTION