


First Floor Plan

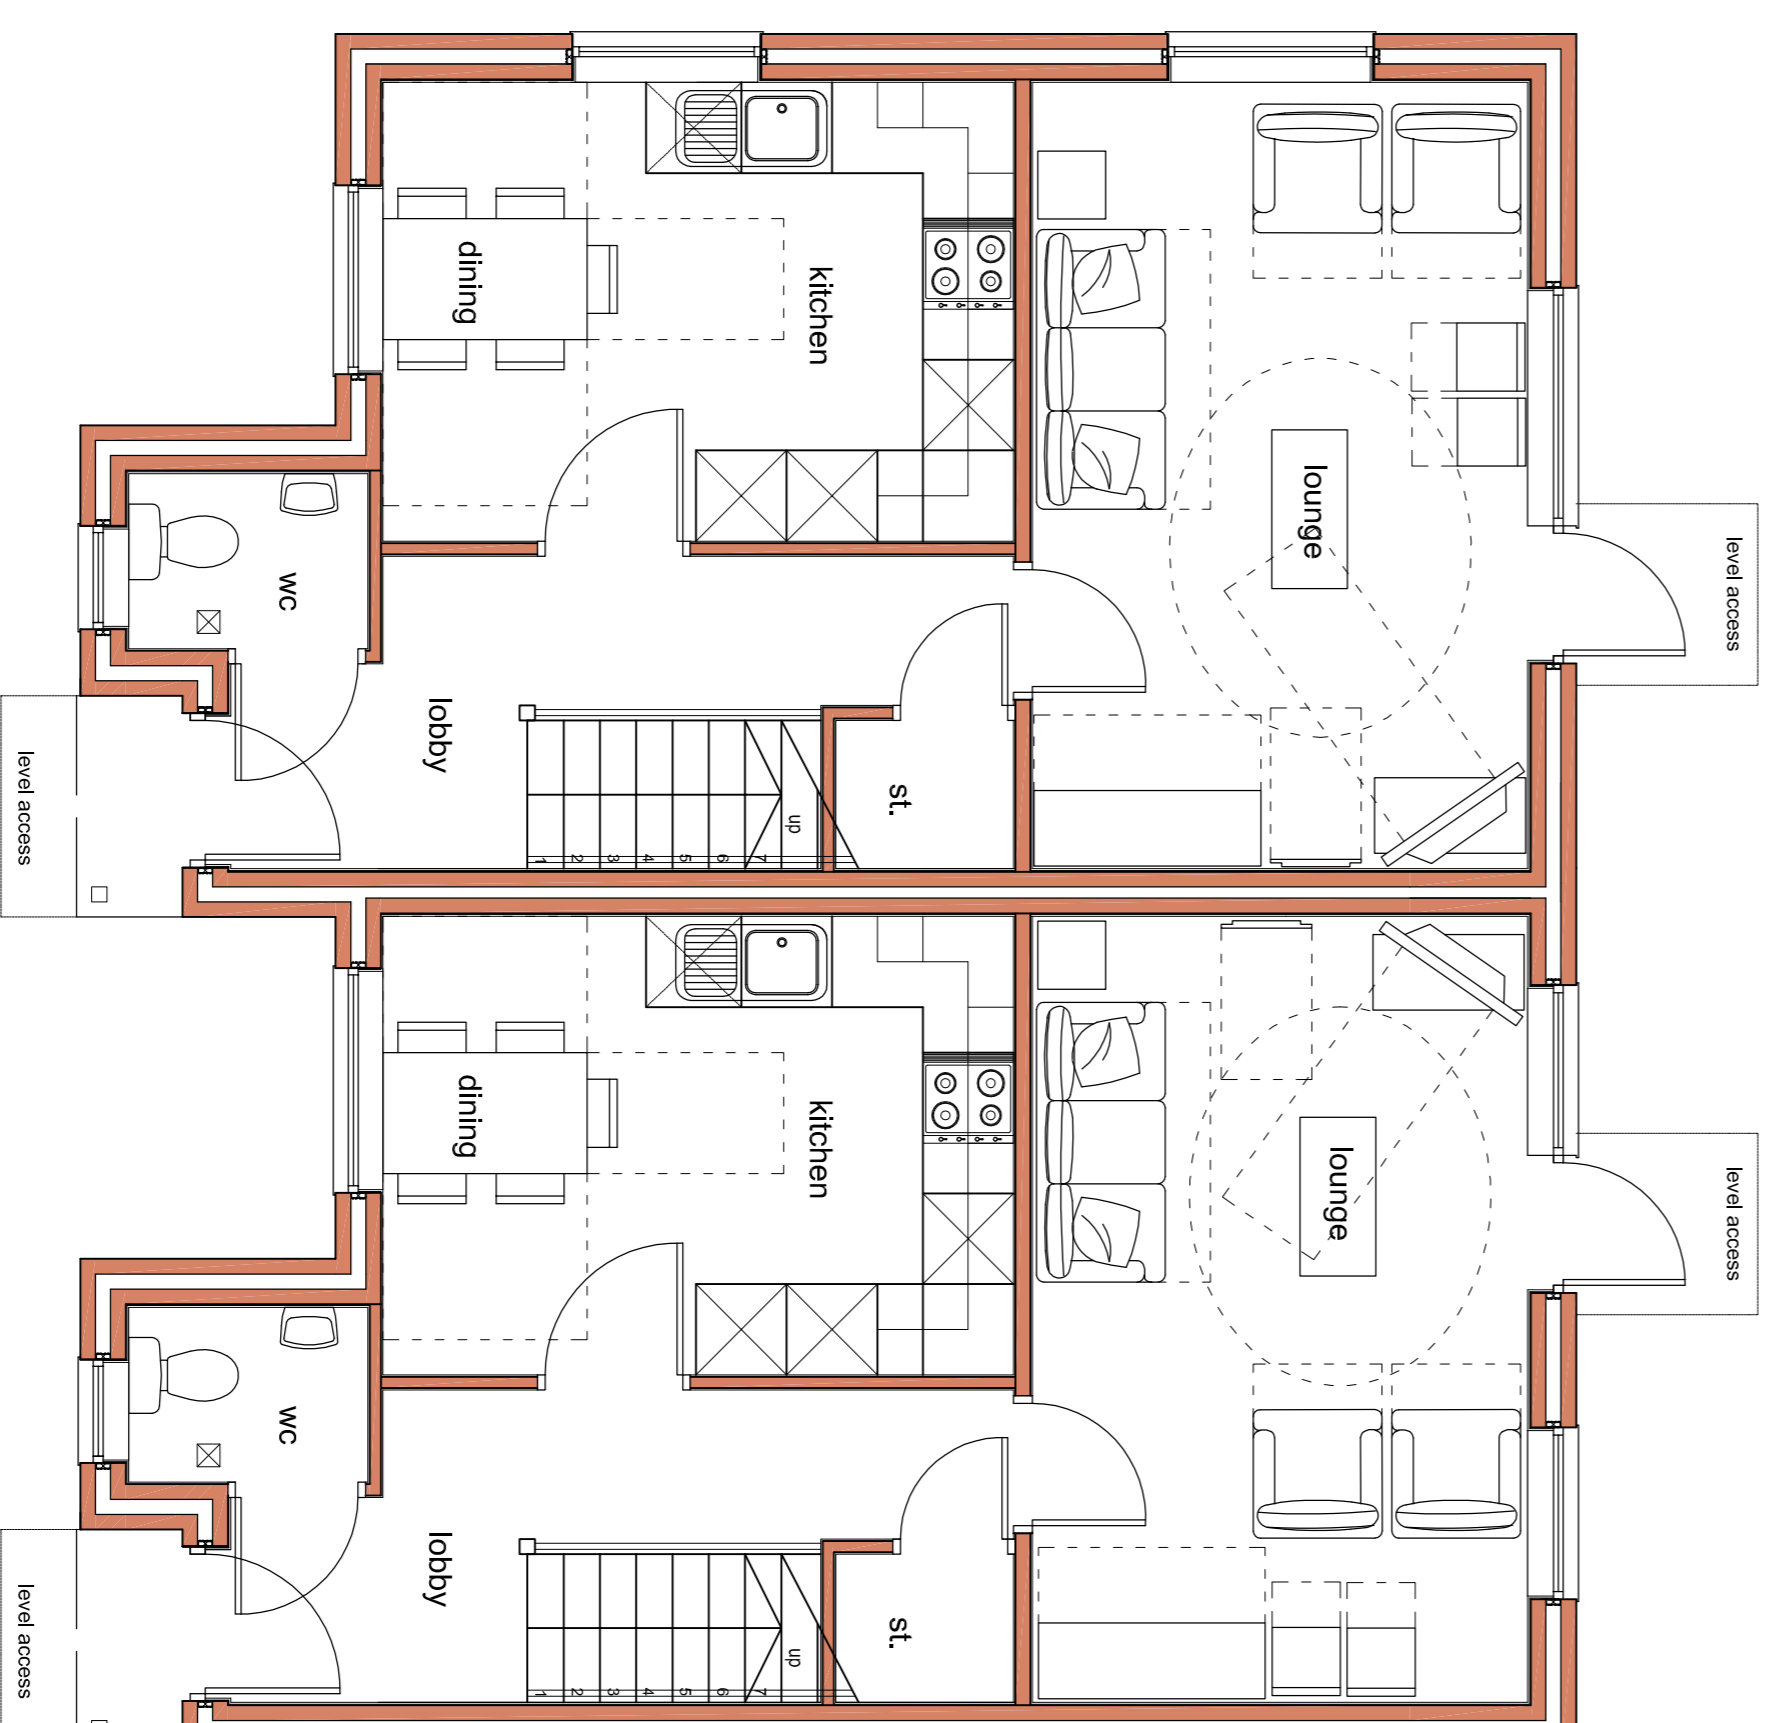

Ground Floor Plan

Revision	Date	Details

nicol thomas architects project managers construction cost consultants CDM co-ordinators
 Registered in England and Wales, Reg No. 2140639
 Quality Assured to BS EN ISO 9001:1994 Certificate Number 08 4723
 Hensley House Blackshaw Lane, Heygale, Roydon, Olfham, OX2 8NS
 t01706 290088 f01706 290099 eodtham@nicolthomas.com

Also at Birmingham (Registered office)
 Do not scale from this drawing. All dimensions must be checked and verified before preparing production drawings or commencing works. This drawing and its design is the copyright of Nicol Thomas Ltd and may not be reproduced in any form whatsoever without their prior express written consent.

Client:	Equity Housing Group		
Job:	Royd Avenue, Millhouse Green, Peristone		
Drawing title:	Proposed Floor Plans plots 16-17		
Drawing Number: (job number)	M3008	(PL)	009
Scale:	1:50 @ A1		
Date:	Mar 09		
Drawn by/ checked by:	RO /GRF		
Revision:			