
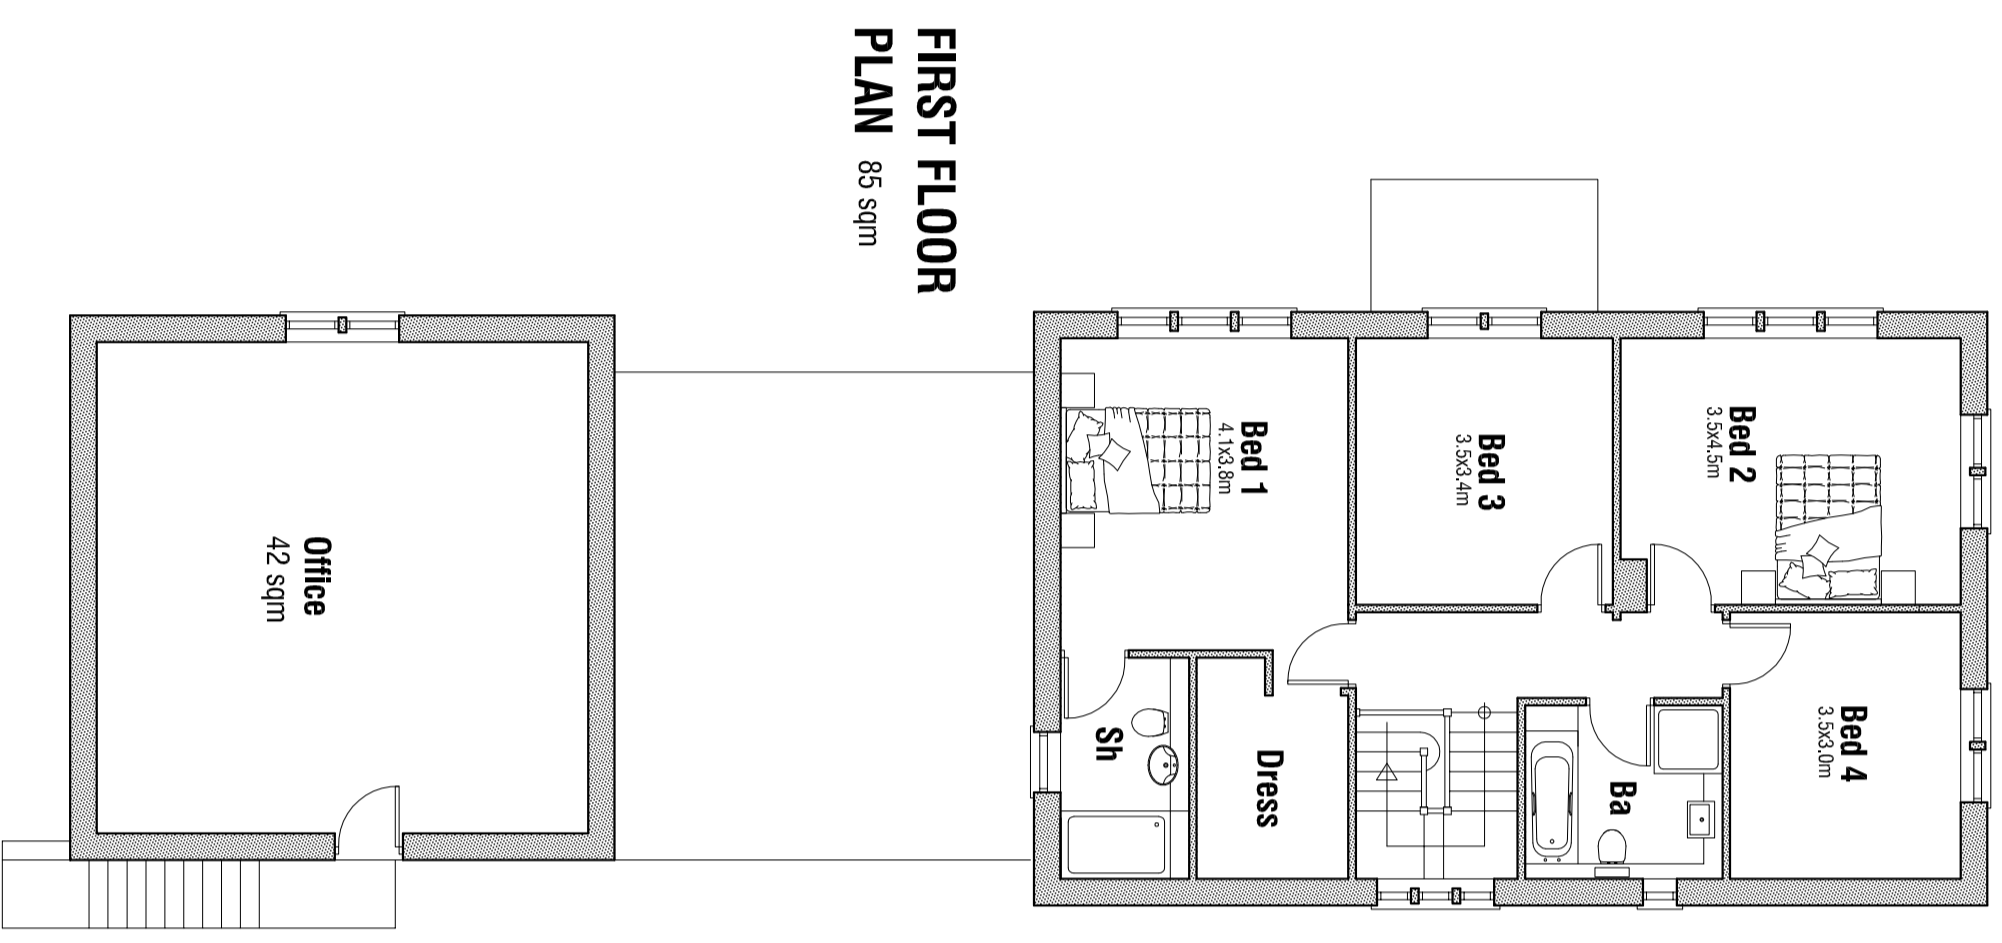


NORTH ELEVATION

WEST ELEVATION

EAST ELEVATION

SOUTH ELEVATION

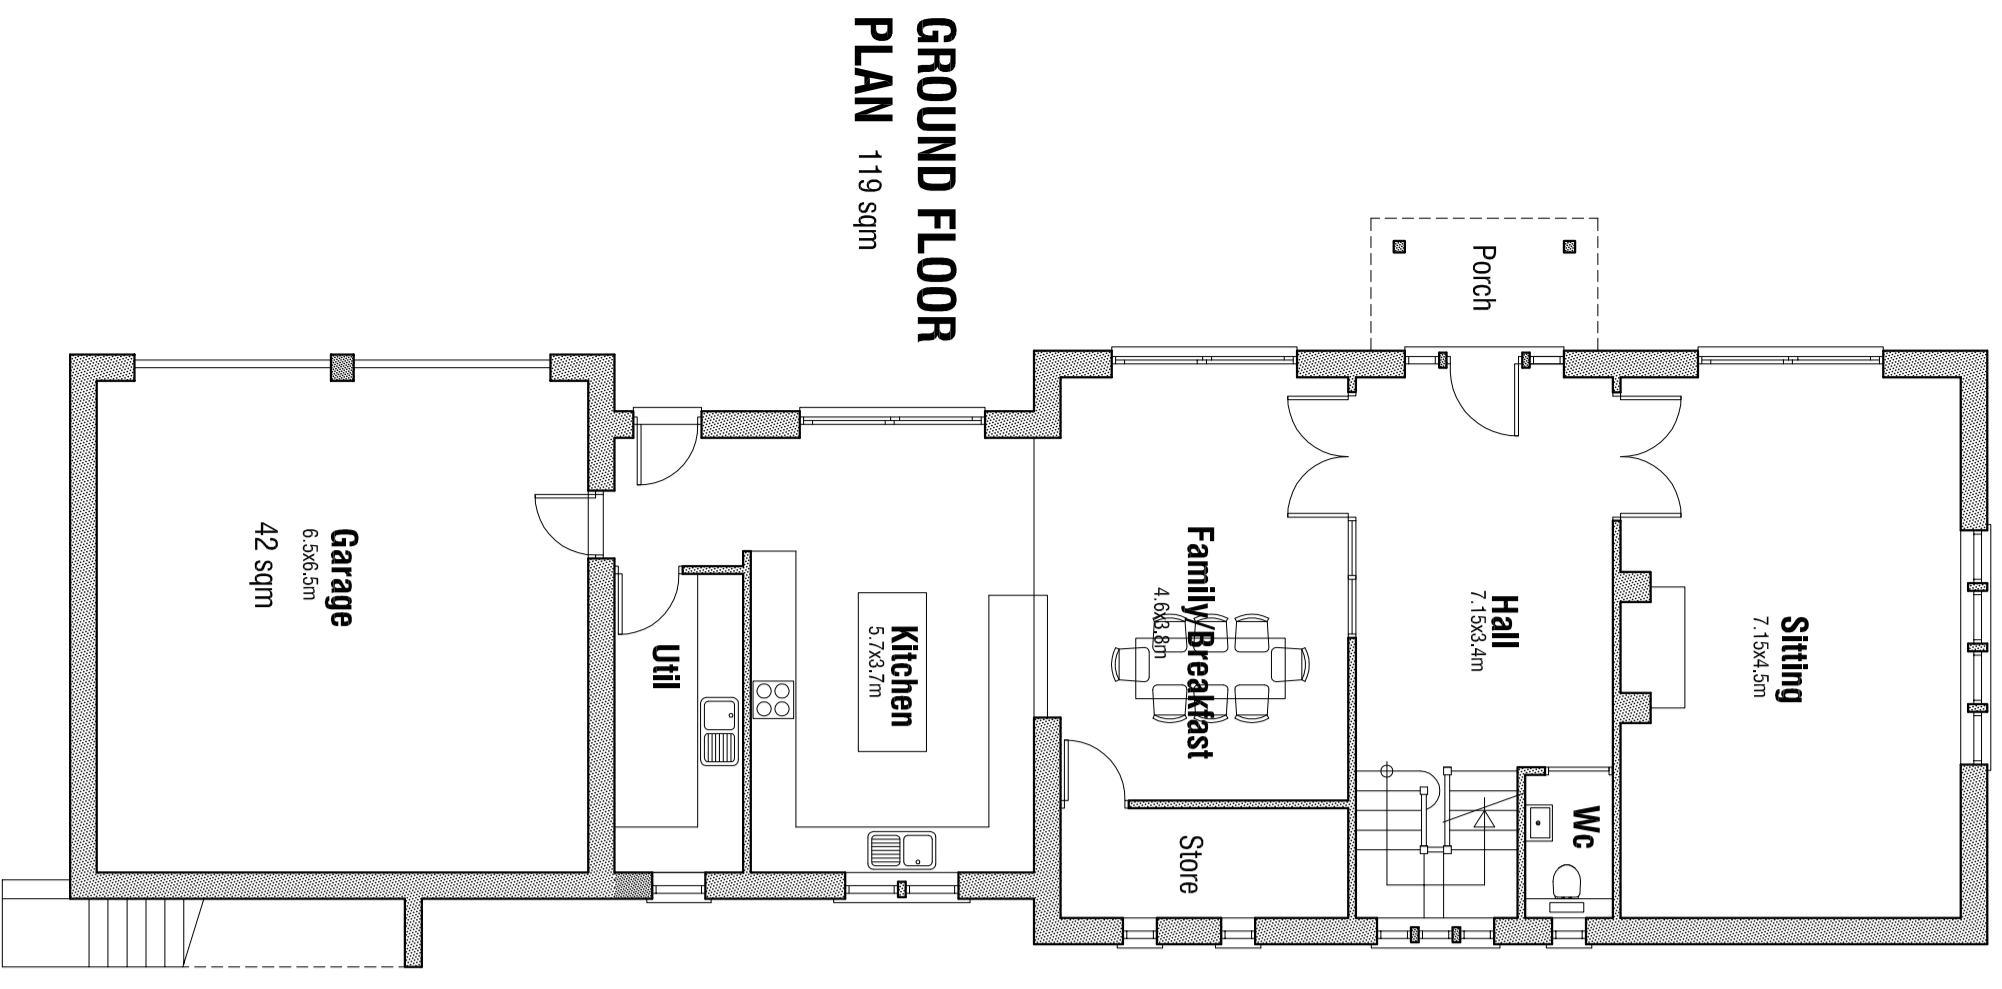

PROPOSED NEW DWELLING
CHapel Lane
BILlINGLEy

PROPOSALS

mbooth design
architectural design and building consultants

Fairfield House
 Barnsley S70 2FL
 M: 07881 880300
 E: mboothdesign@btconnect.com

Scale: 1:100 @ A2 Drawn: MJB
 Date: JULY 2017 Ref: 12.44
 Dwg No.: P11 Rev: D

Rev D 14.11.2017 - Reduce window sill height to Bed 3.
 Rev C 10.11.2017 - Amend ceiling heights amend first floor windows to north elevation.
 Rev B 30.10.2017 - Amend first floor bathroom: amend window designs: amend materials specification.
 Rev A 25.10.2017 - Reposition WC; increase width of Kitchen.

Copyright mboothdesign Ltd. All reservations in alterations unless otherwise stated.
 Drawings for pricing are intended to be used as a guide only and are not to be used for construction.