




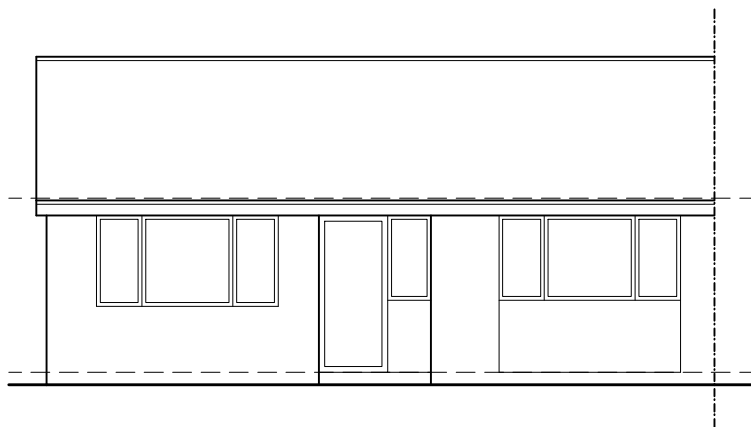


EXISTING
FRONT ELEVATION
SCALE 1:100

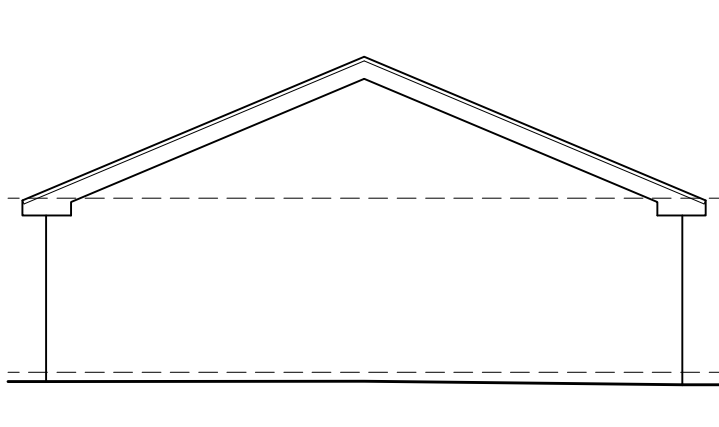


EXISTING
SIDE ELEVATION
SCALE 1:100

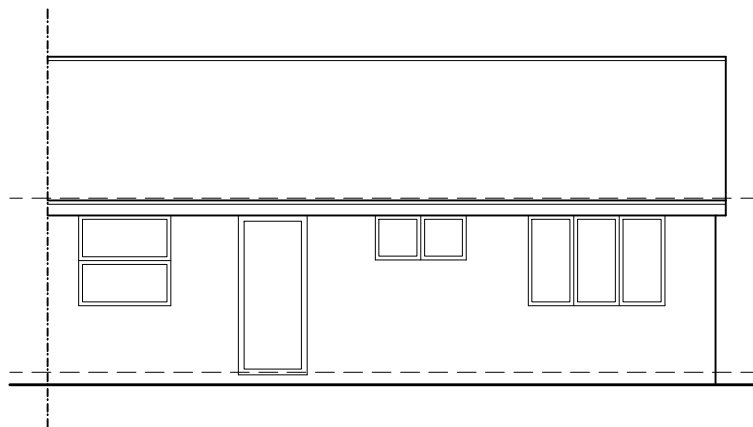


EXISTING
REAR ELEVATION
SCALE 1:100

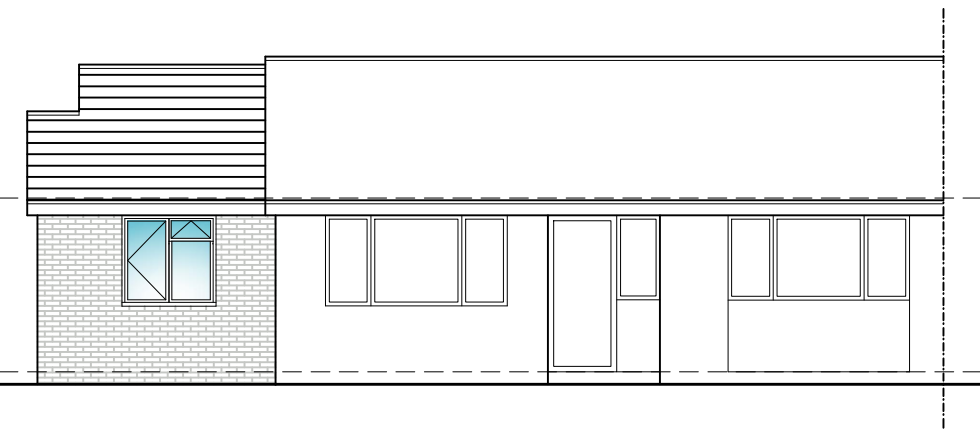


PROPOSED
FRONT ELEVATION
SCALE 1:100

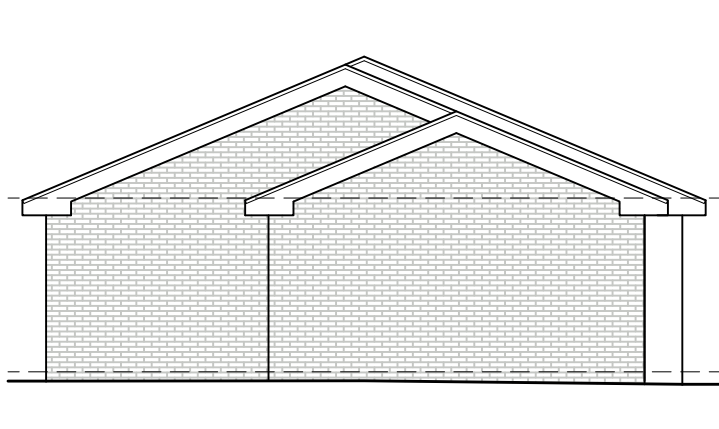


PROPOSED
SIDE ELEVATION
SCALE 1:100

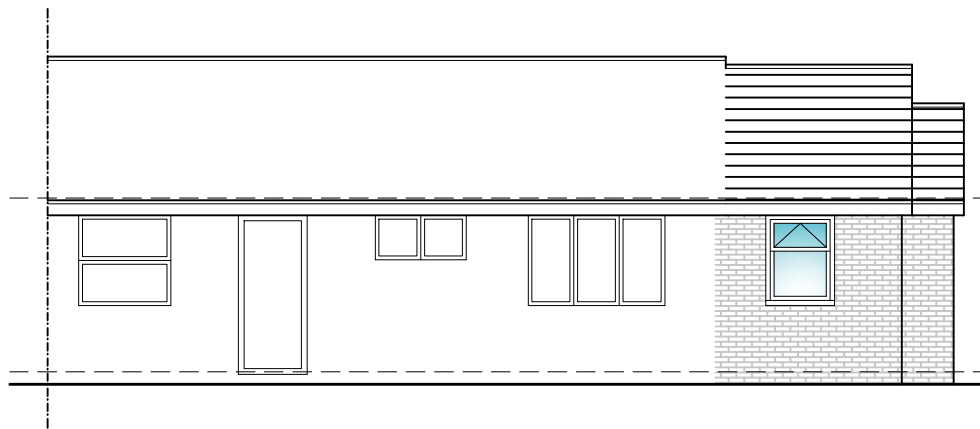


PROPOSED
REAR ELEVATION
SCALE 1:100

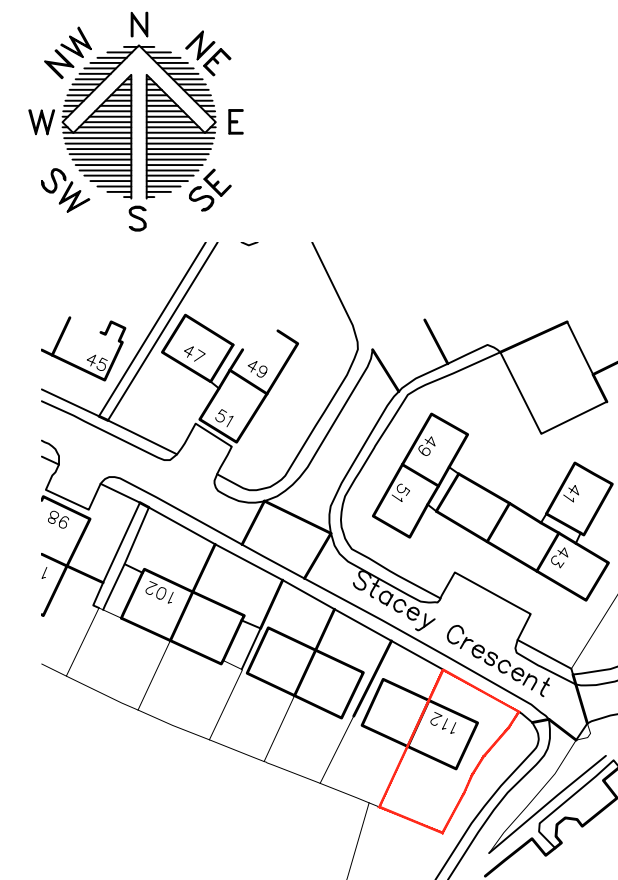


LOCATION PLAN
SCALE 1:1250

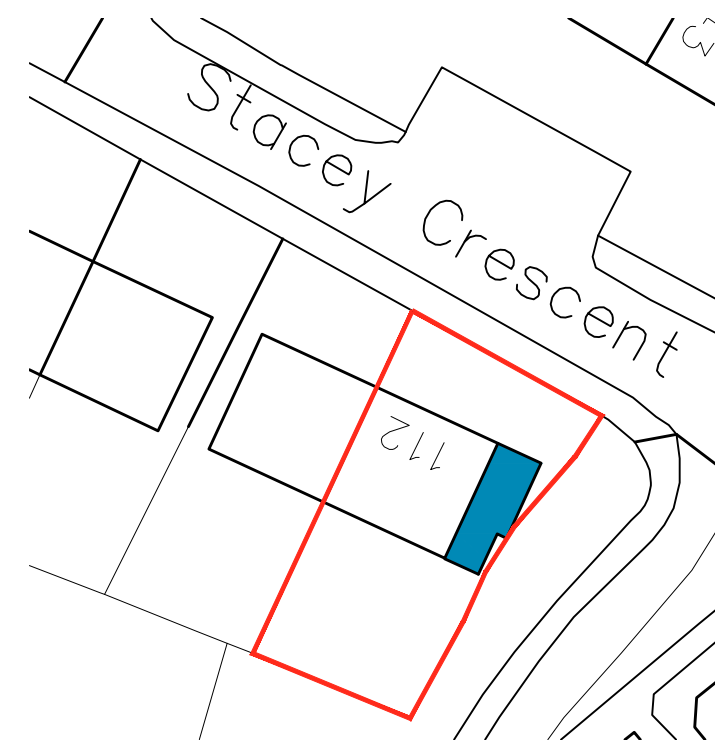

BLOCK PLAN
SCALE 1:500

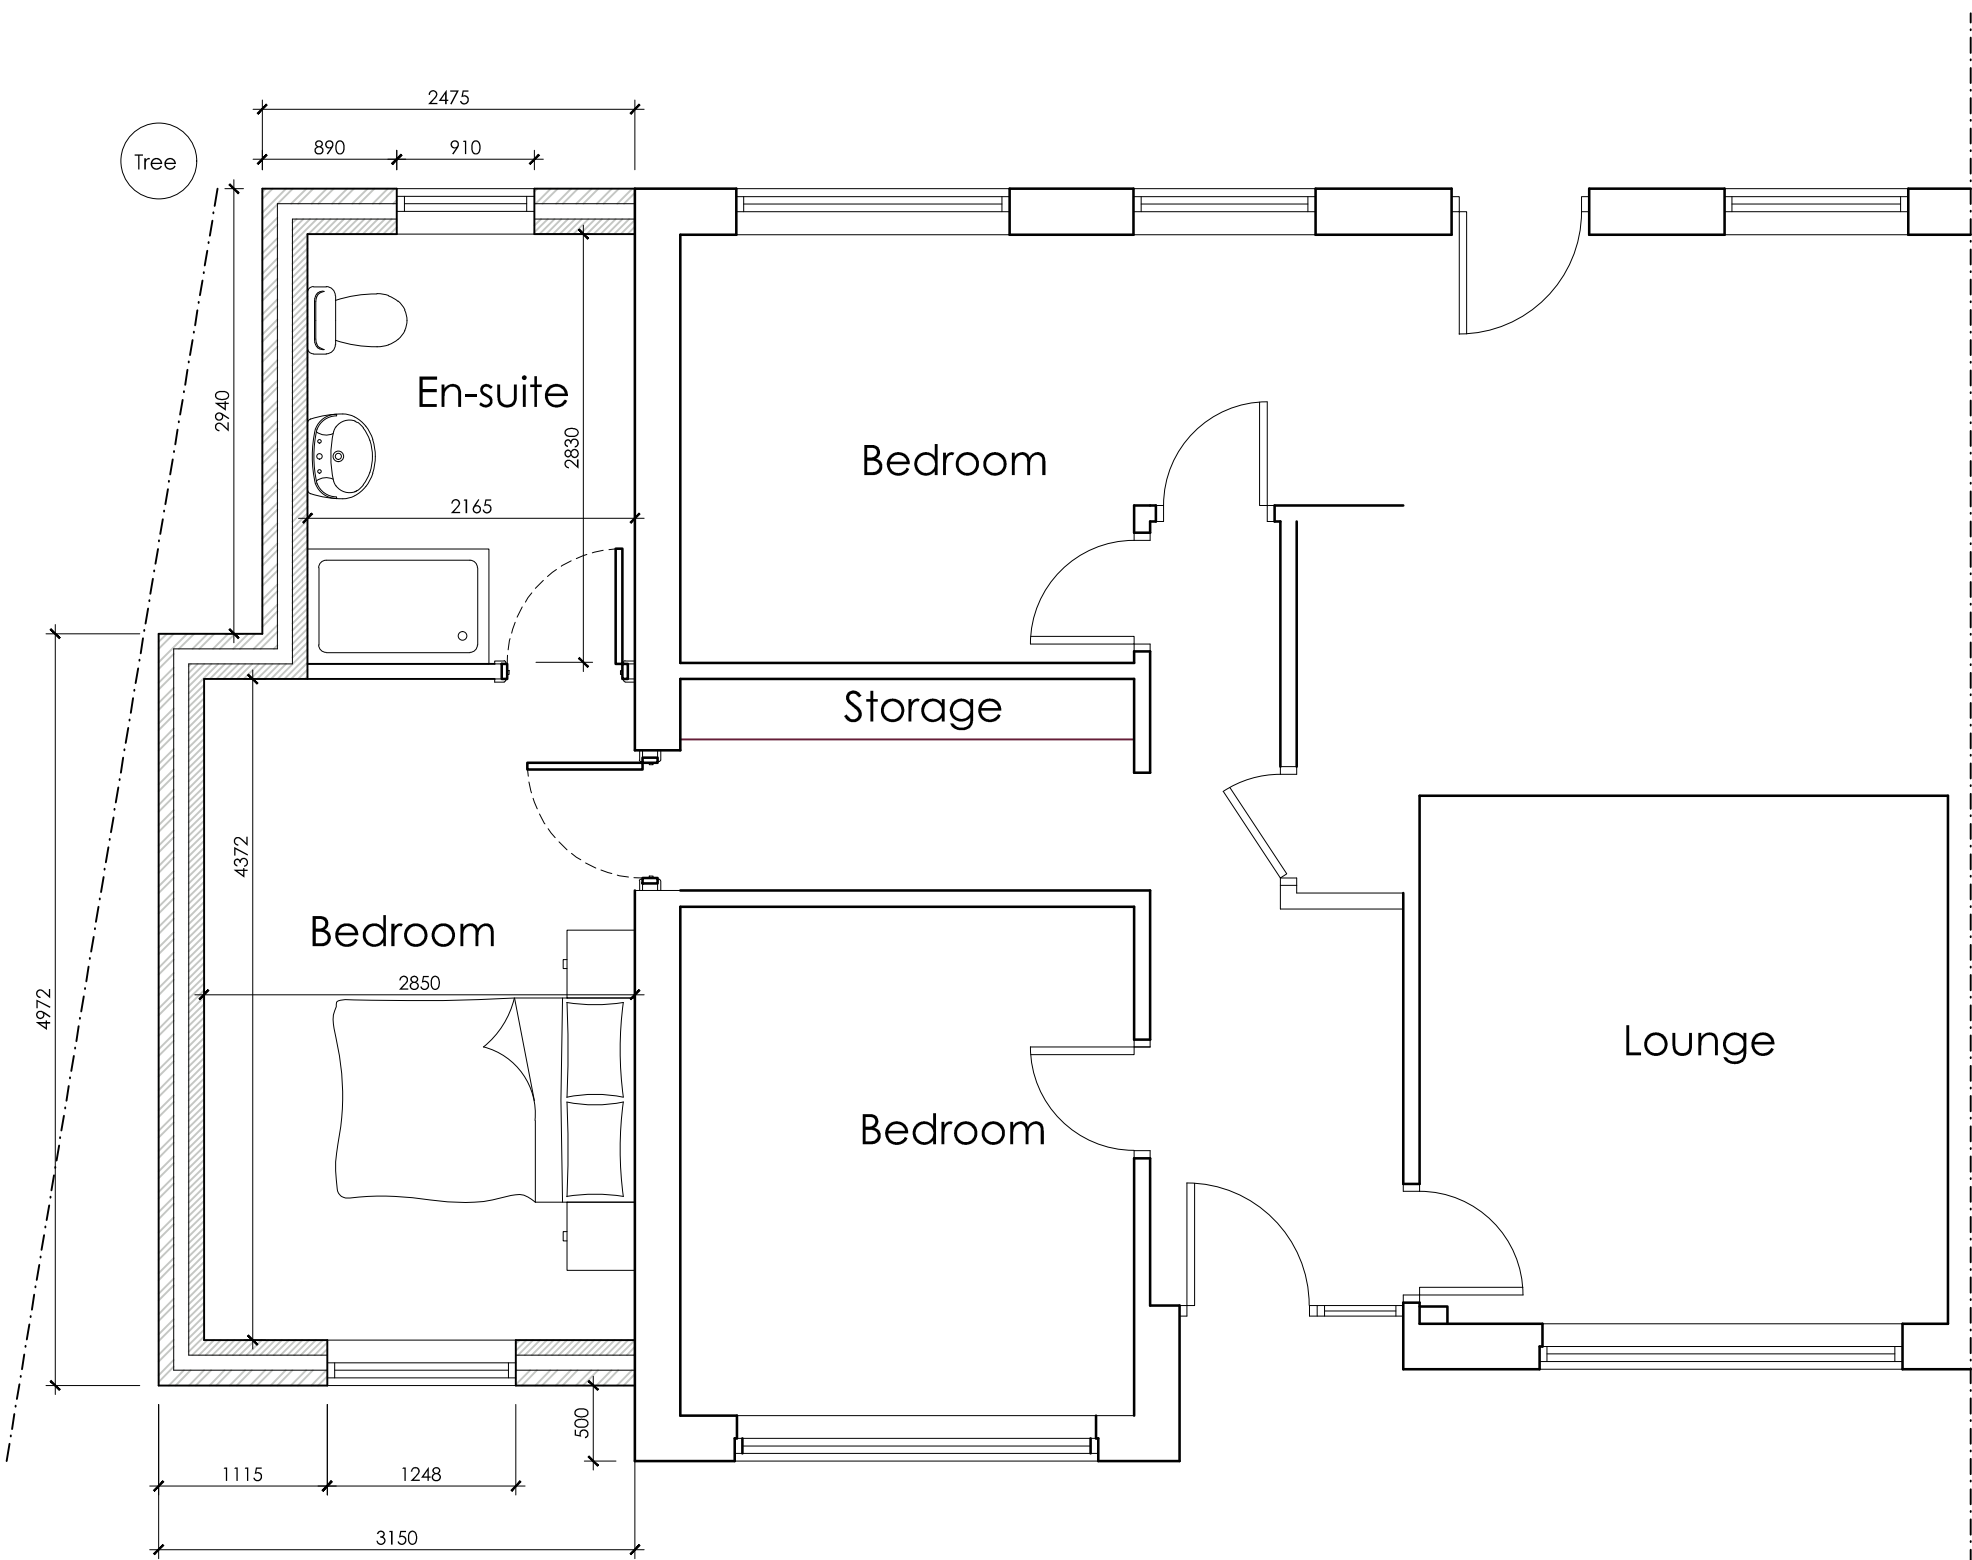

PROPOSED GROUND
FLOOR PLAN
SCALE 1:50

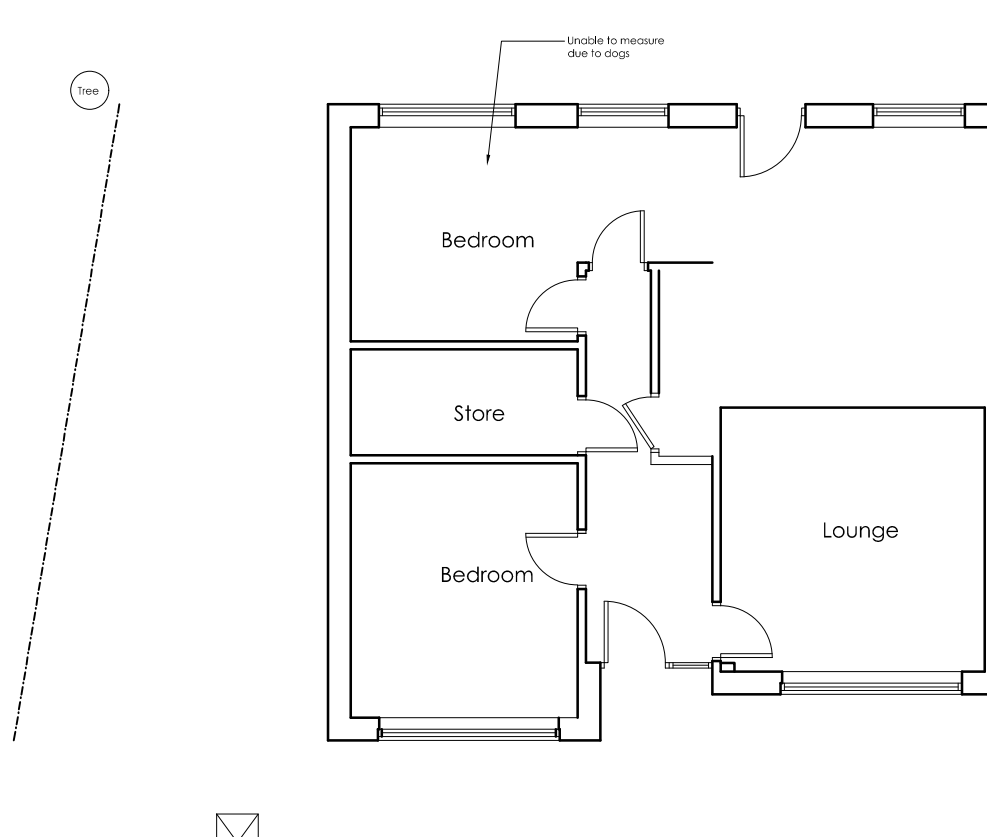

EXISTING GROUND
FLOOR PLAN
SCALE 1:100

 White Agus PARTNERSHIP			OFFICE ONE, 34 VICTORIA ROAD, BARNSELEY, S70 2BU			Phone: 01226 208482				
ARCHITECTURAL SERVICES						Email: info@whiteaguspартnership.co.uk Web: www.whiteaguspартnership.co.uk				
Project.					Client.					
PROPOSED EXTENSION AT 112 STACEY CRESCENT GRIMETHORPE, S72 7DP					LAURA PARRY					
Drawing Title. PLANS & ELEVATIONS					Date.		Scale.			
					JULY 2022		1:50 & 1:100 @ A1			
					Ref.		Dwg. No.		Rev.	
					22-055		01		A	
Date		Suffix	Description		Date		Suffix	Description		
25/11/2022		A	REVISED FOR PLANNING							