




EDWARD STREET SIDE 1 ELEVATION SCALE 1:100 @A3

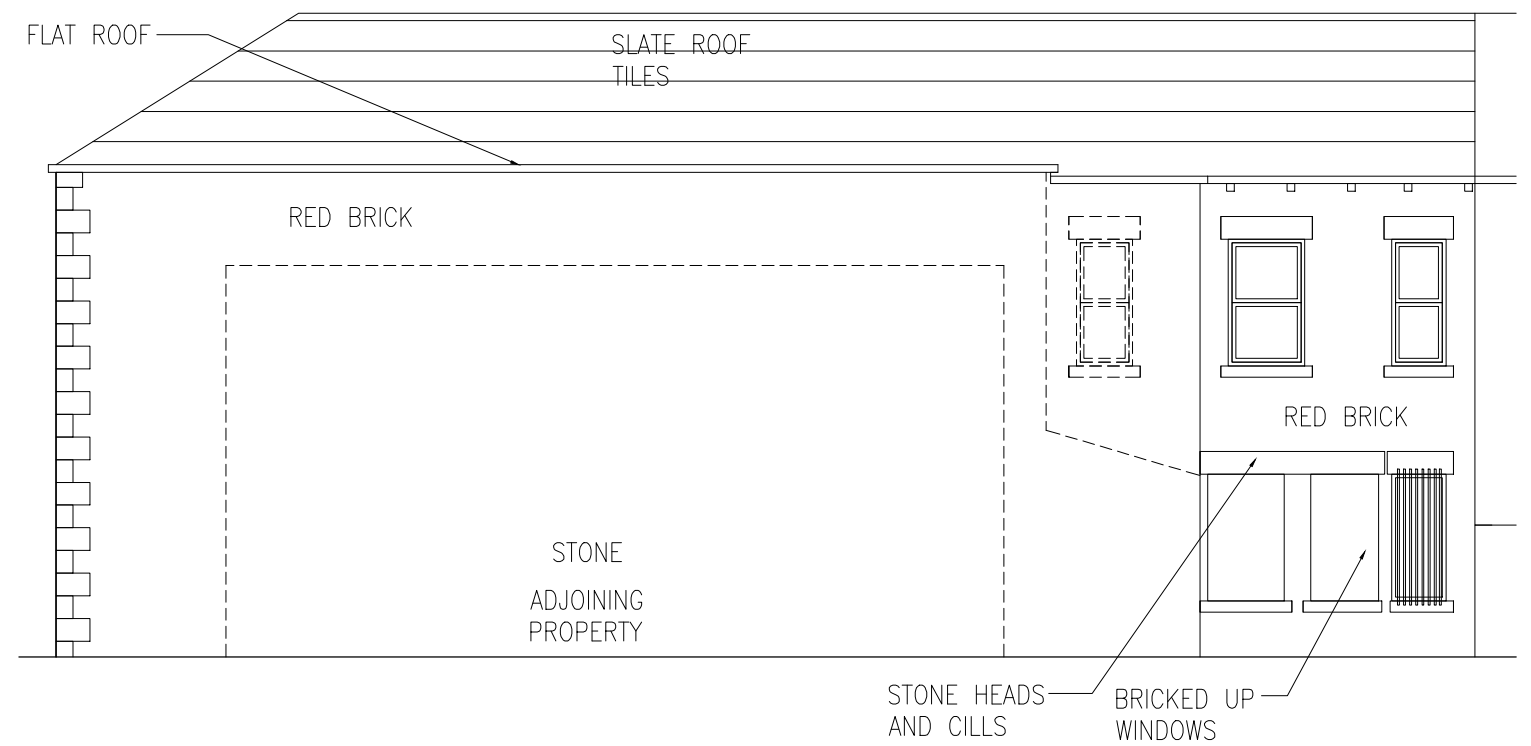

SIDE 2 ELEVATION SCALE 1:100 @A3

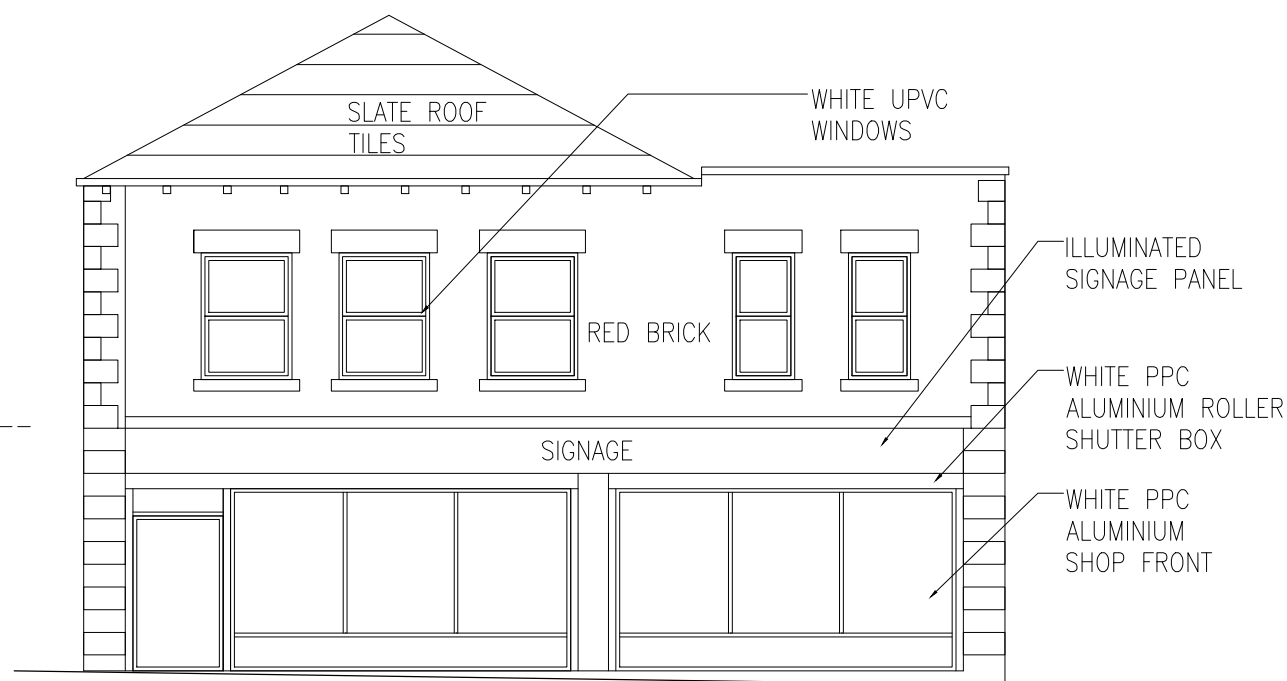

FRONT ELEVATION SCALE 1:100 @A3

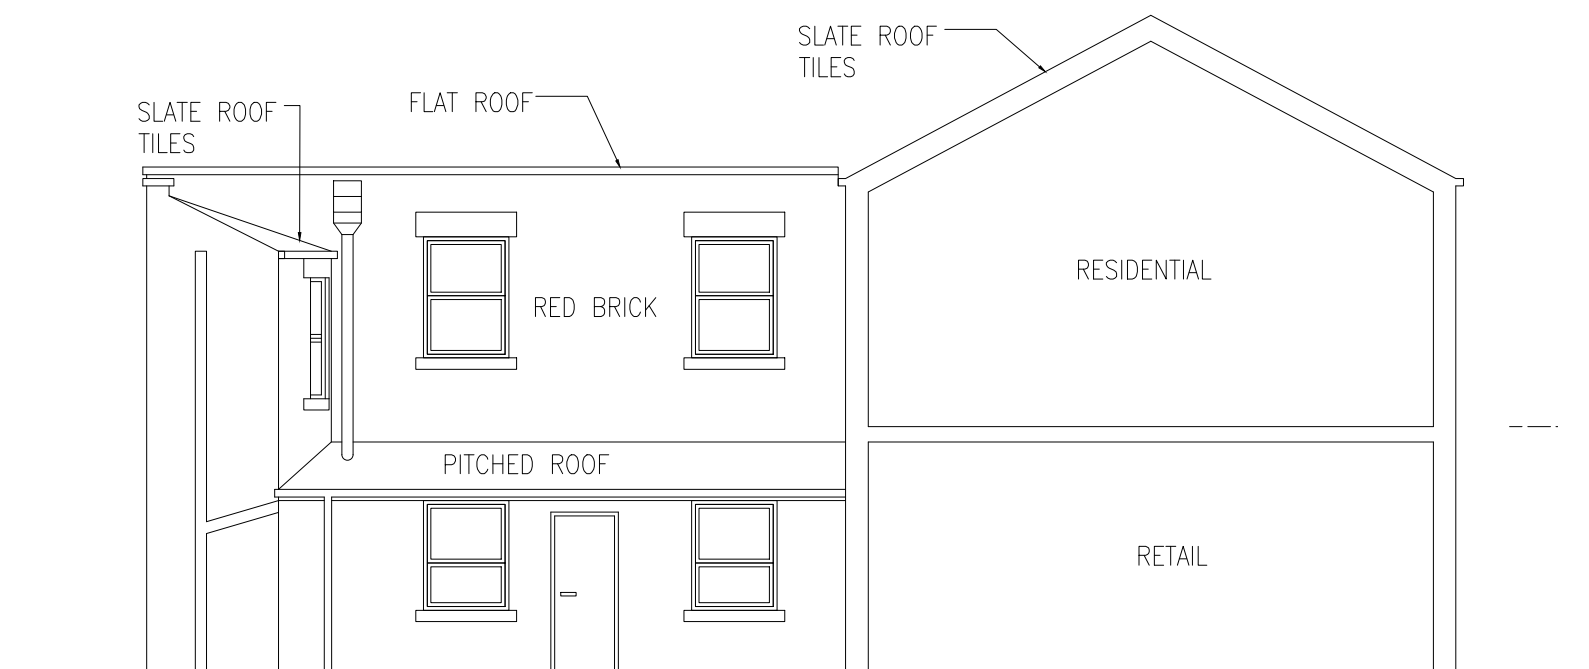

REAR ELEVATION SCALE 1:100 @A3

client **ALBANY CONSTRUCTION (YORKSHIRE) LTD**

project **THE OLD CO-OP BUILDING, SNAPE HILL ROAD, DARFIELD, BARNSELY, S73 9LY**

title **EXISTING ELEVATIONS**

drawing no **A24-165-05**

revision -

scale **1:100@A3**

date drawn **05/11/2024**

SPACE
studio



**18 Mylor Road
Sheffield
S11 7PF**

Telephone +44 (0) 114 263 1762

Revision - date drawn **05/11/2024** Drawn By **AMA**

Comments **FIRST ISSUE**