
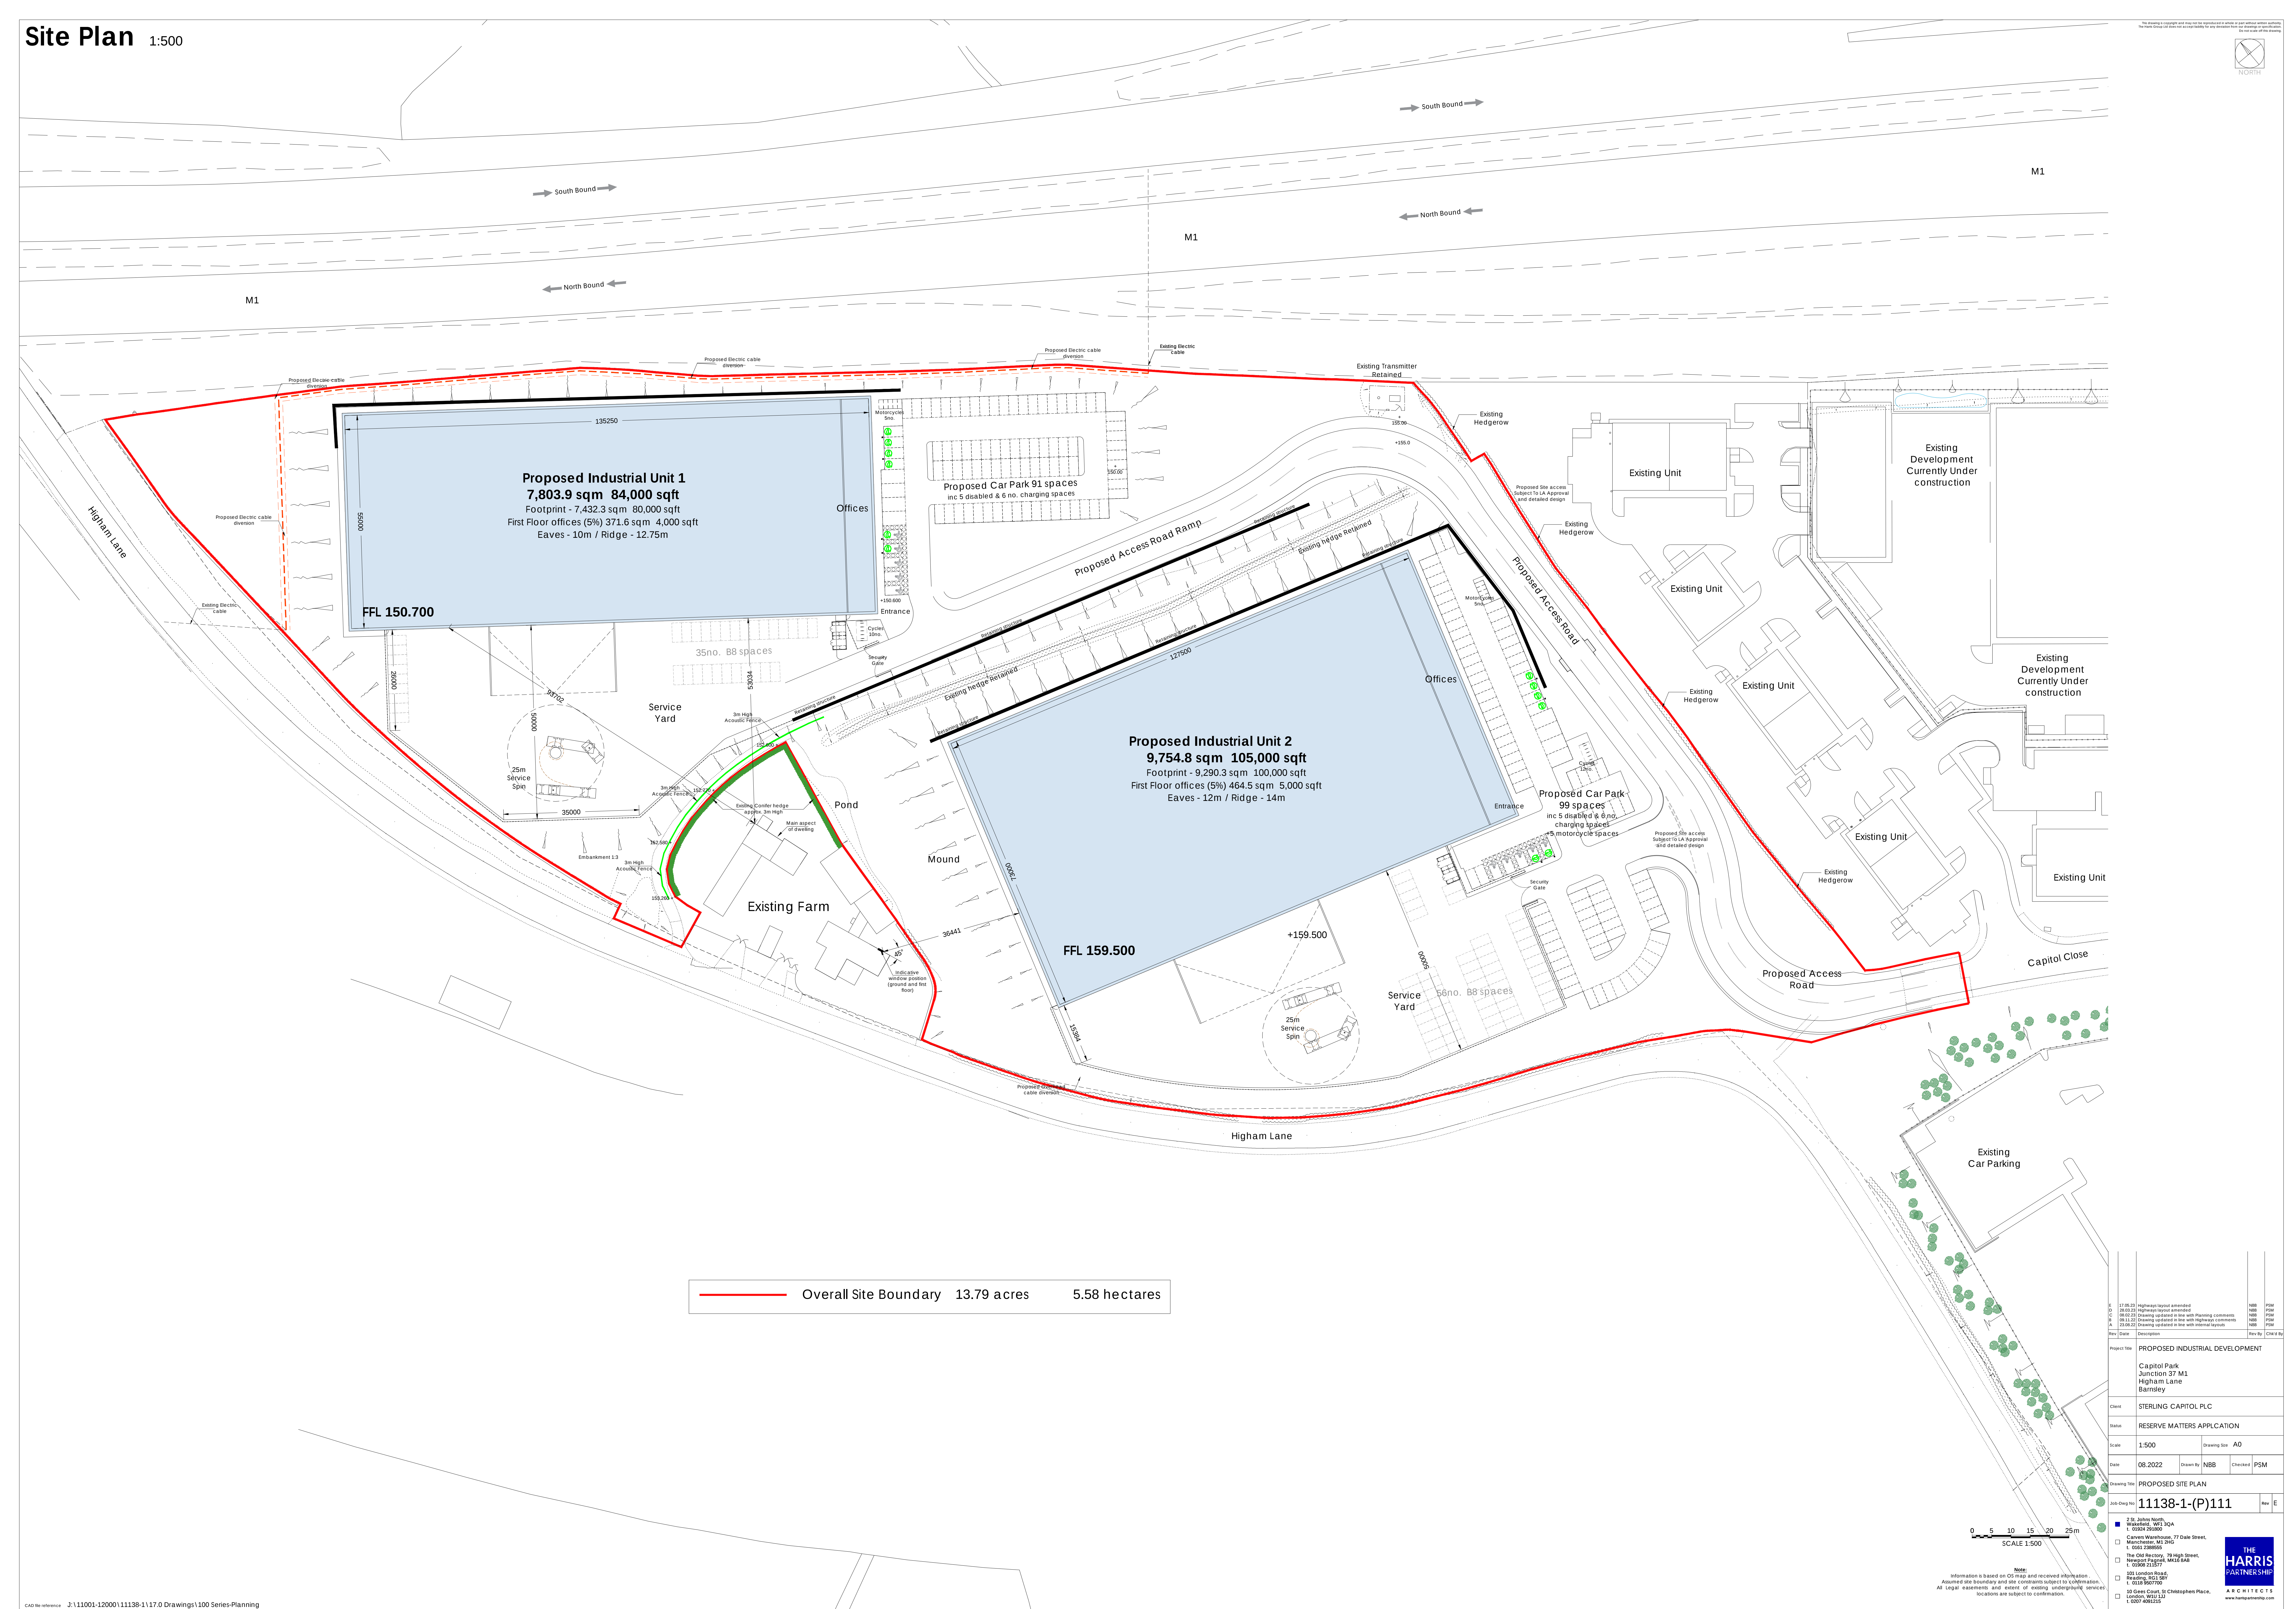


Site Plan 1:500

1:500

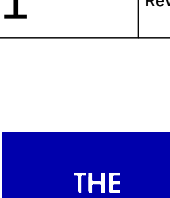

1	15/05/21	Highways project amended		NBS	PMF
2	18/05/21	Highways project amended		NBS	PMF
3	18/05/21	Highways project amended - Planning comments		NBS	PMF
4	18/05/21	Planning submitted in line with highway comments		NBS	PMF
5	18/05/21	Planning submitted in line with related reports		NBS	PMF
Rev	Date	Description		Rev By	CHK'd By
PROPOSED INDUSTRIAL DEVELOPMENT Capital Park Junction 37 M1 High Lane Barnsley					
Client	STERLING CAPTROL PLC				
Scheme	RESERVE MATTERS APPLICATION				
Scale	1:500	Drawing Size	A0		
Date	08/02/22	Drawn by	NBB	Checked	PSM
PROPOSED SITE PLAN 11138-1-(P)111					
Drawn By					Rev
2 Bk. John Road, Wadsworth, WOL 3QA 01924 296000 Current Wadsworth, 77 Dale Street, Manchester, M1 2HT t. 0161 2288805 The Old Rectory, 7 High Street, New Mills, WOL 6AB t. 01924 296000 100 London Road, Barnsley, S70 2BB t. 01226 832222 10 Green Cross, 23 Clapham Lane, Barnsley, S70 2BB t. 01226 489225					
					ARCHITECTS