
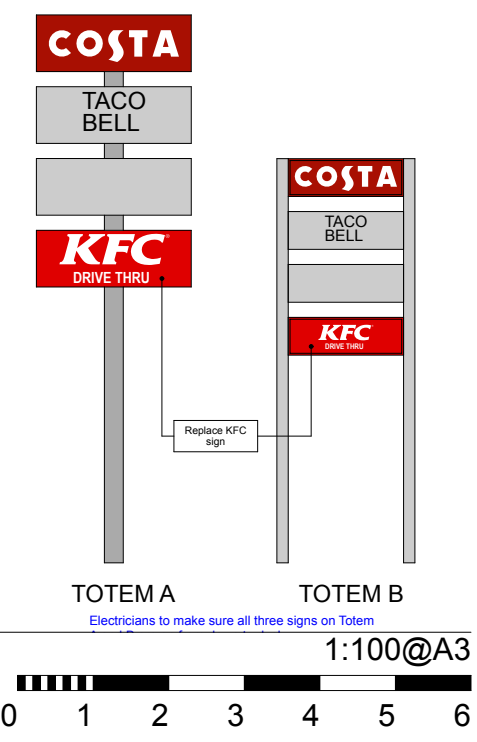


DRAWING SIGN OFF		Description:
Name / Title	Signature	Date


Notes

ALL DIMENSIONS TO BE CHECKED ON SITE.  
DO NOT SCALE FROM THIS DRAWING EXCEPT FOR THE PURPOSES OF LOCAL AUTHORITY PLANNING

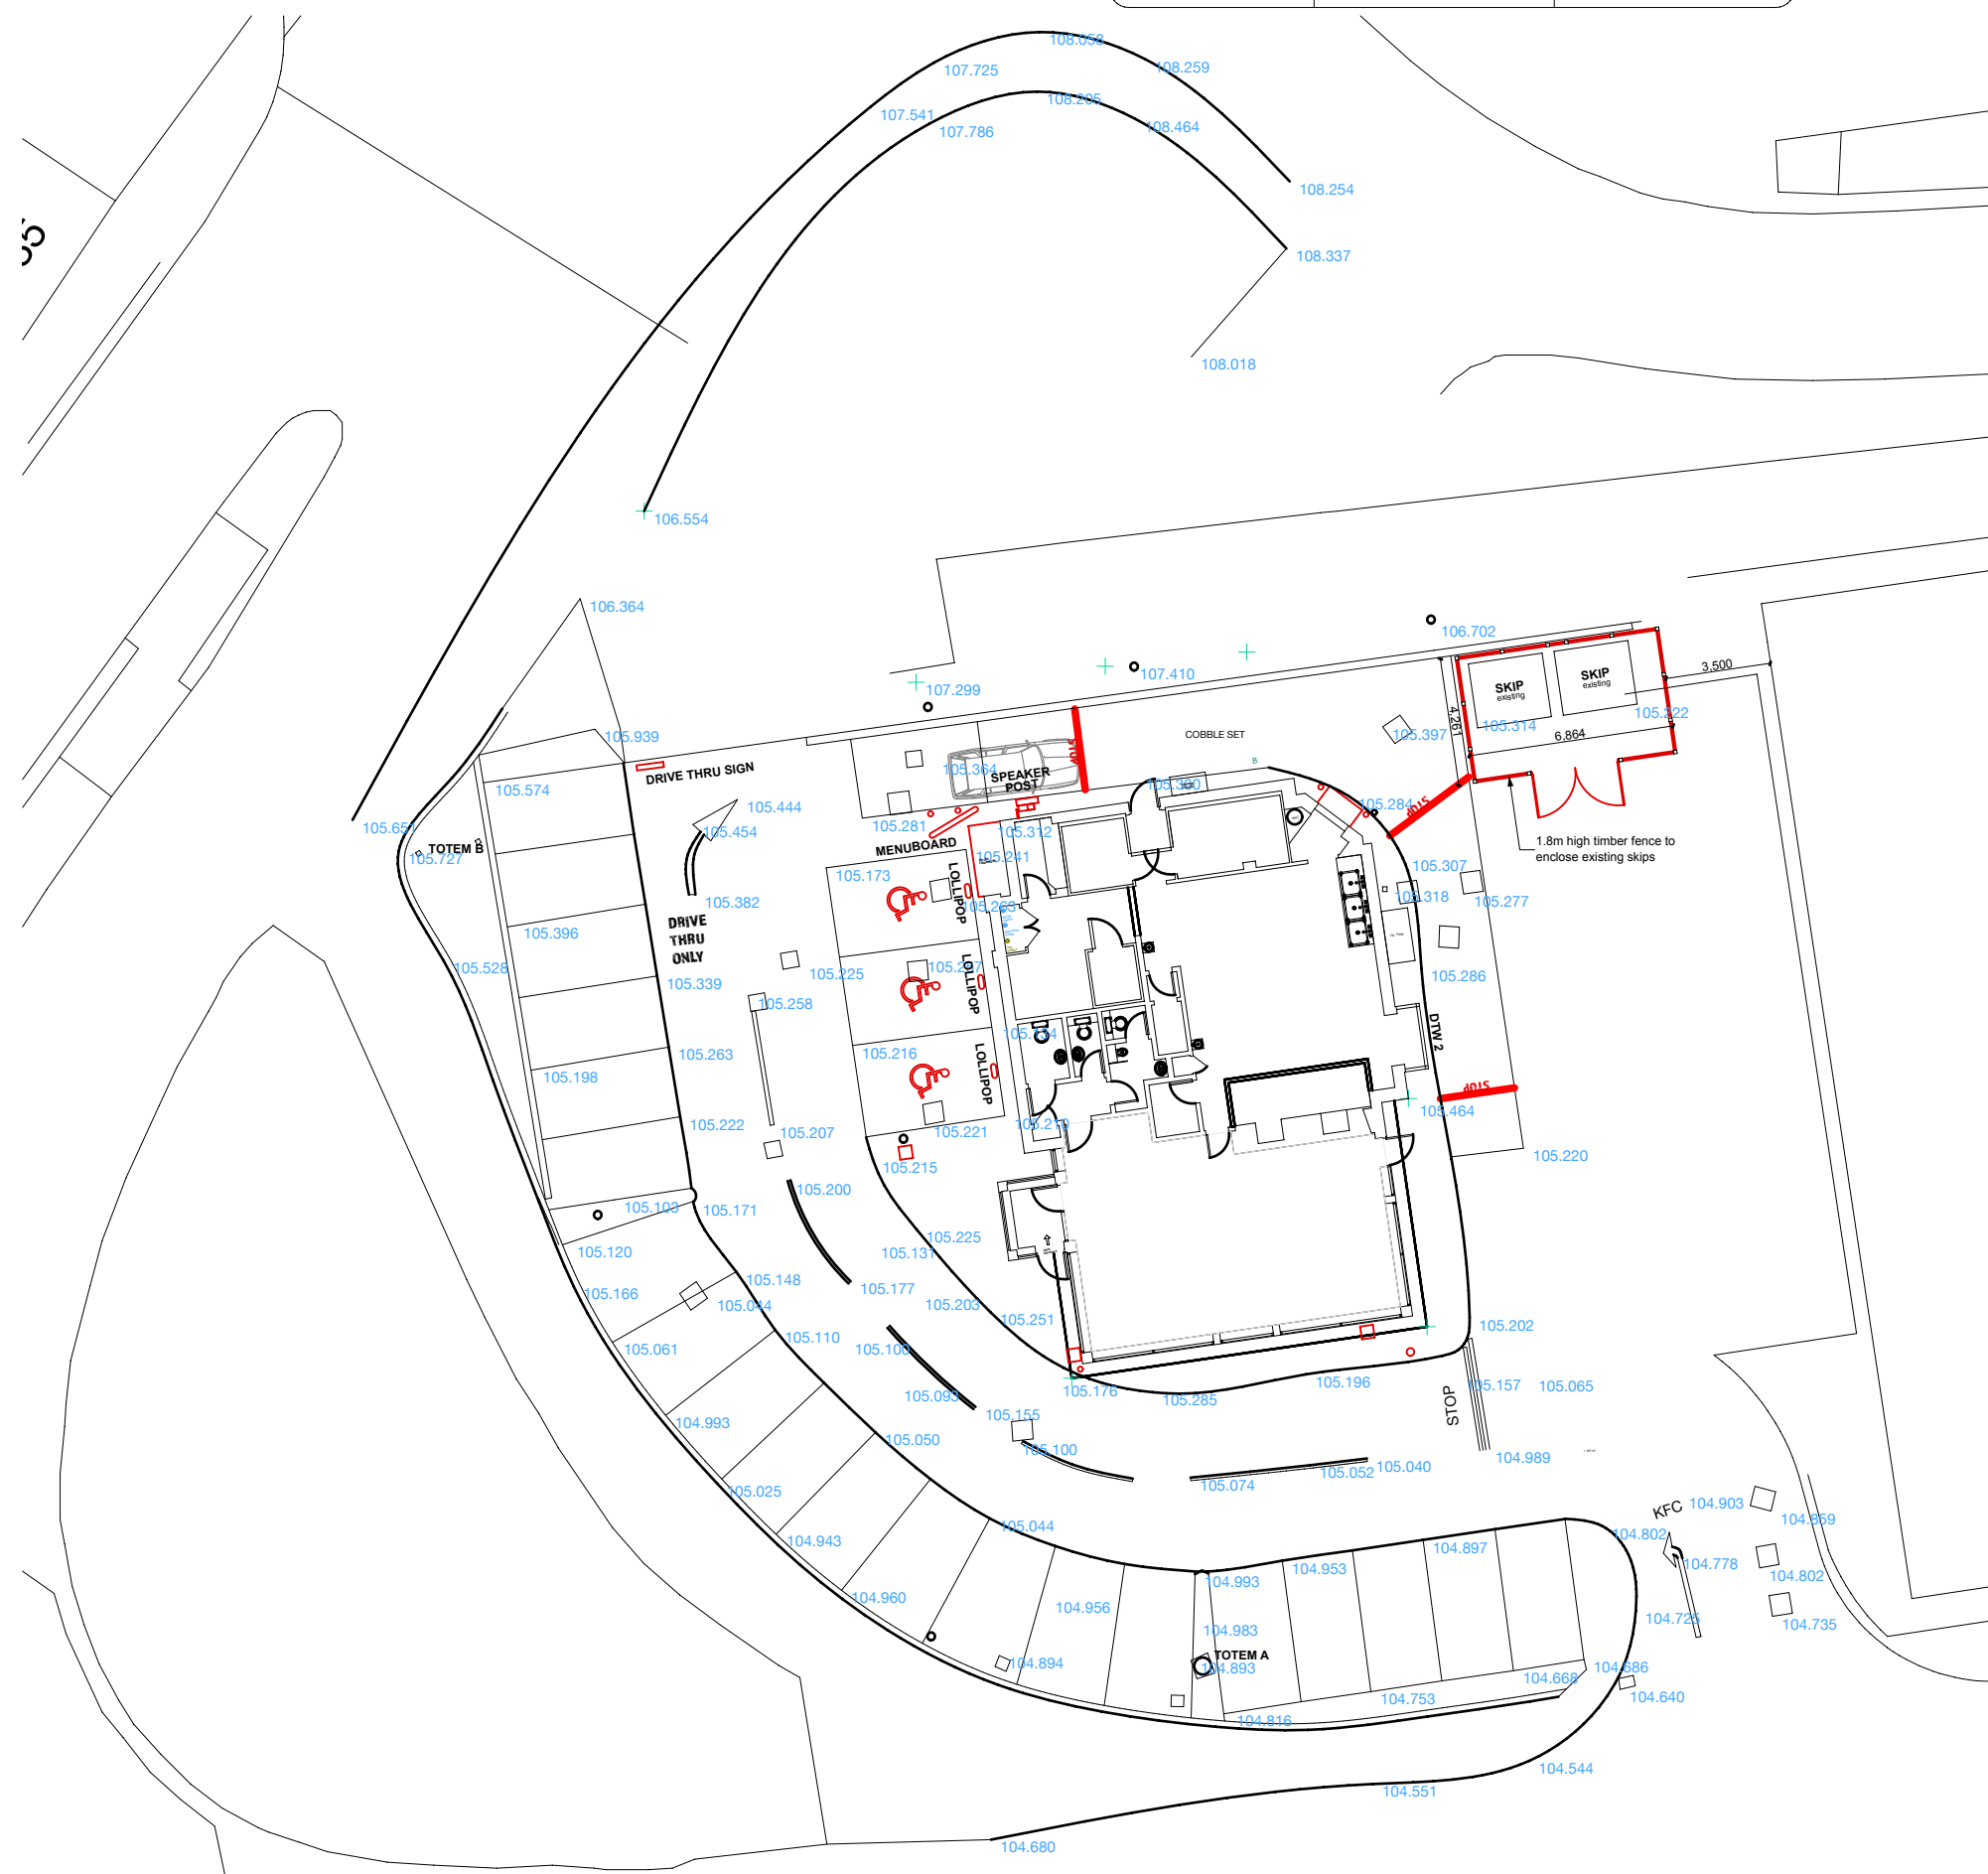

TOTEM A TOTEM B  
Electricians to make sure all three signs on Totem

1:100@A3

 

rev	date	description

**architecture design limited**  
registered in England and Wales, No.08419252  
The Joiners Shop, +44 (0)1634 816132  
The Historic Dockyard www.adesignlimited.co.uk  
Chatham twitter.com/adesignlimited  
Kent, ME4 4TZ facebook.com/adesignlimited

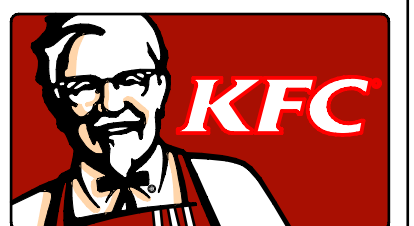


IMAGE ENHANCEMENT

store address  
**Peel Str Barnsley KFC**  
  
1 Peel Street,  
Barnsley S70 2RL

drawing title  
**Proposed site plan and signage locations**

drawn by	checked	date
EG	MP	31/01/2018
store no.	scale	As shown

drawing no.	revision
2016/A100	4
Architect drawing no.	revision