



SCALE 1:50

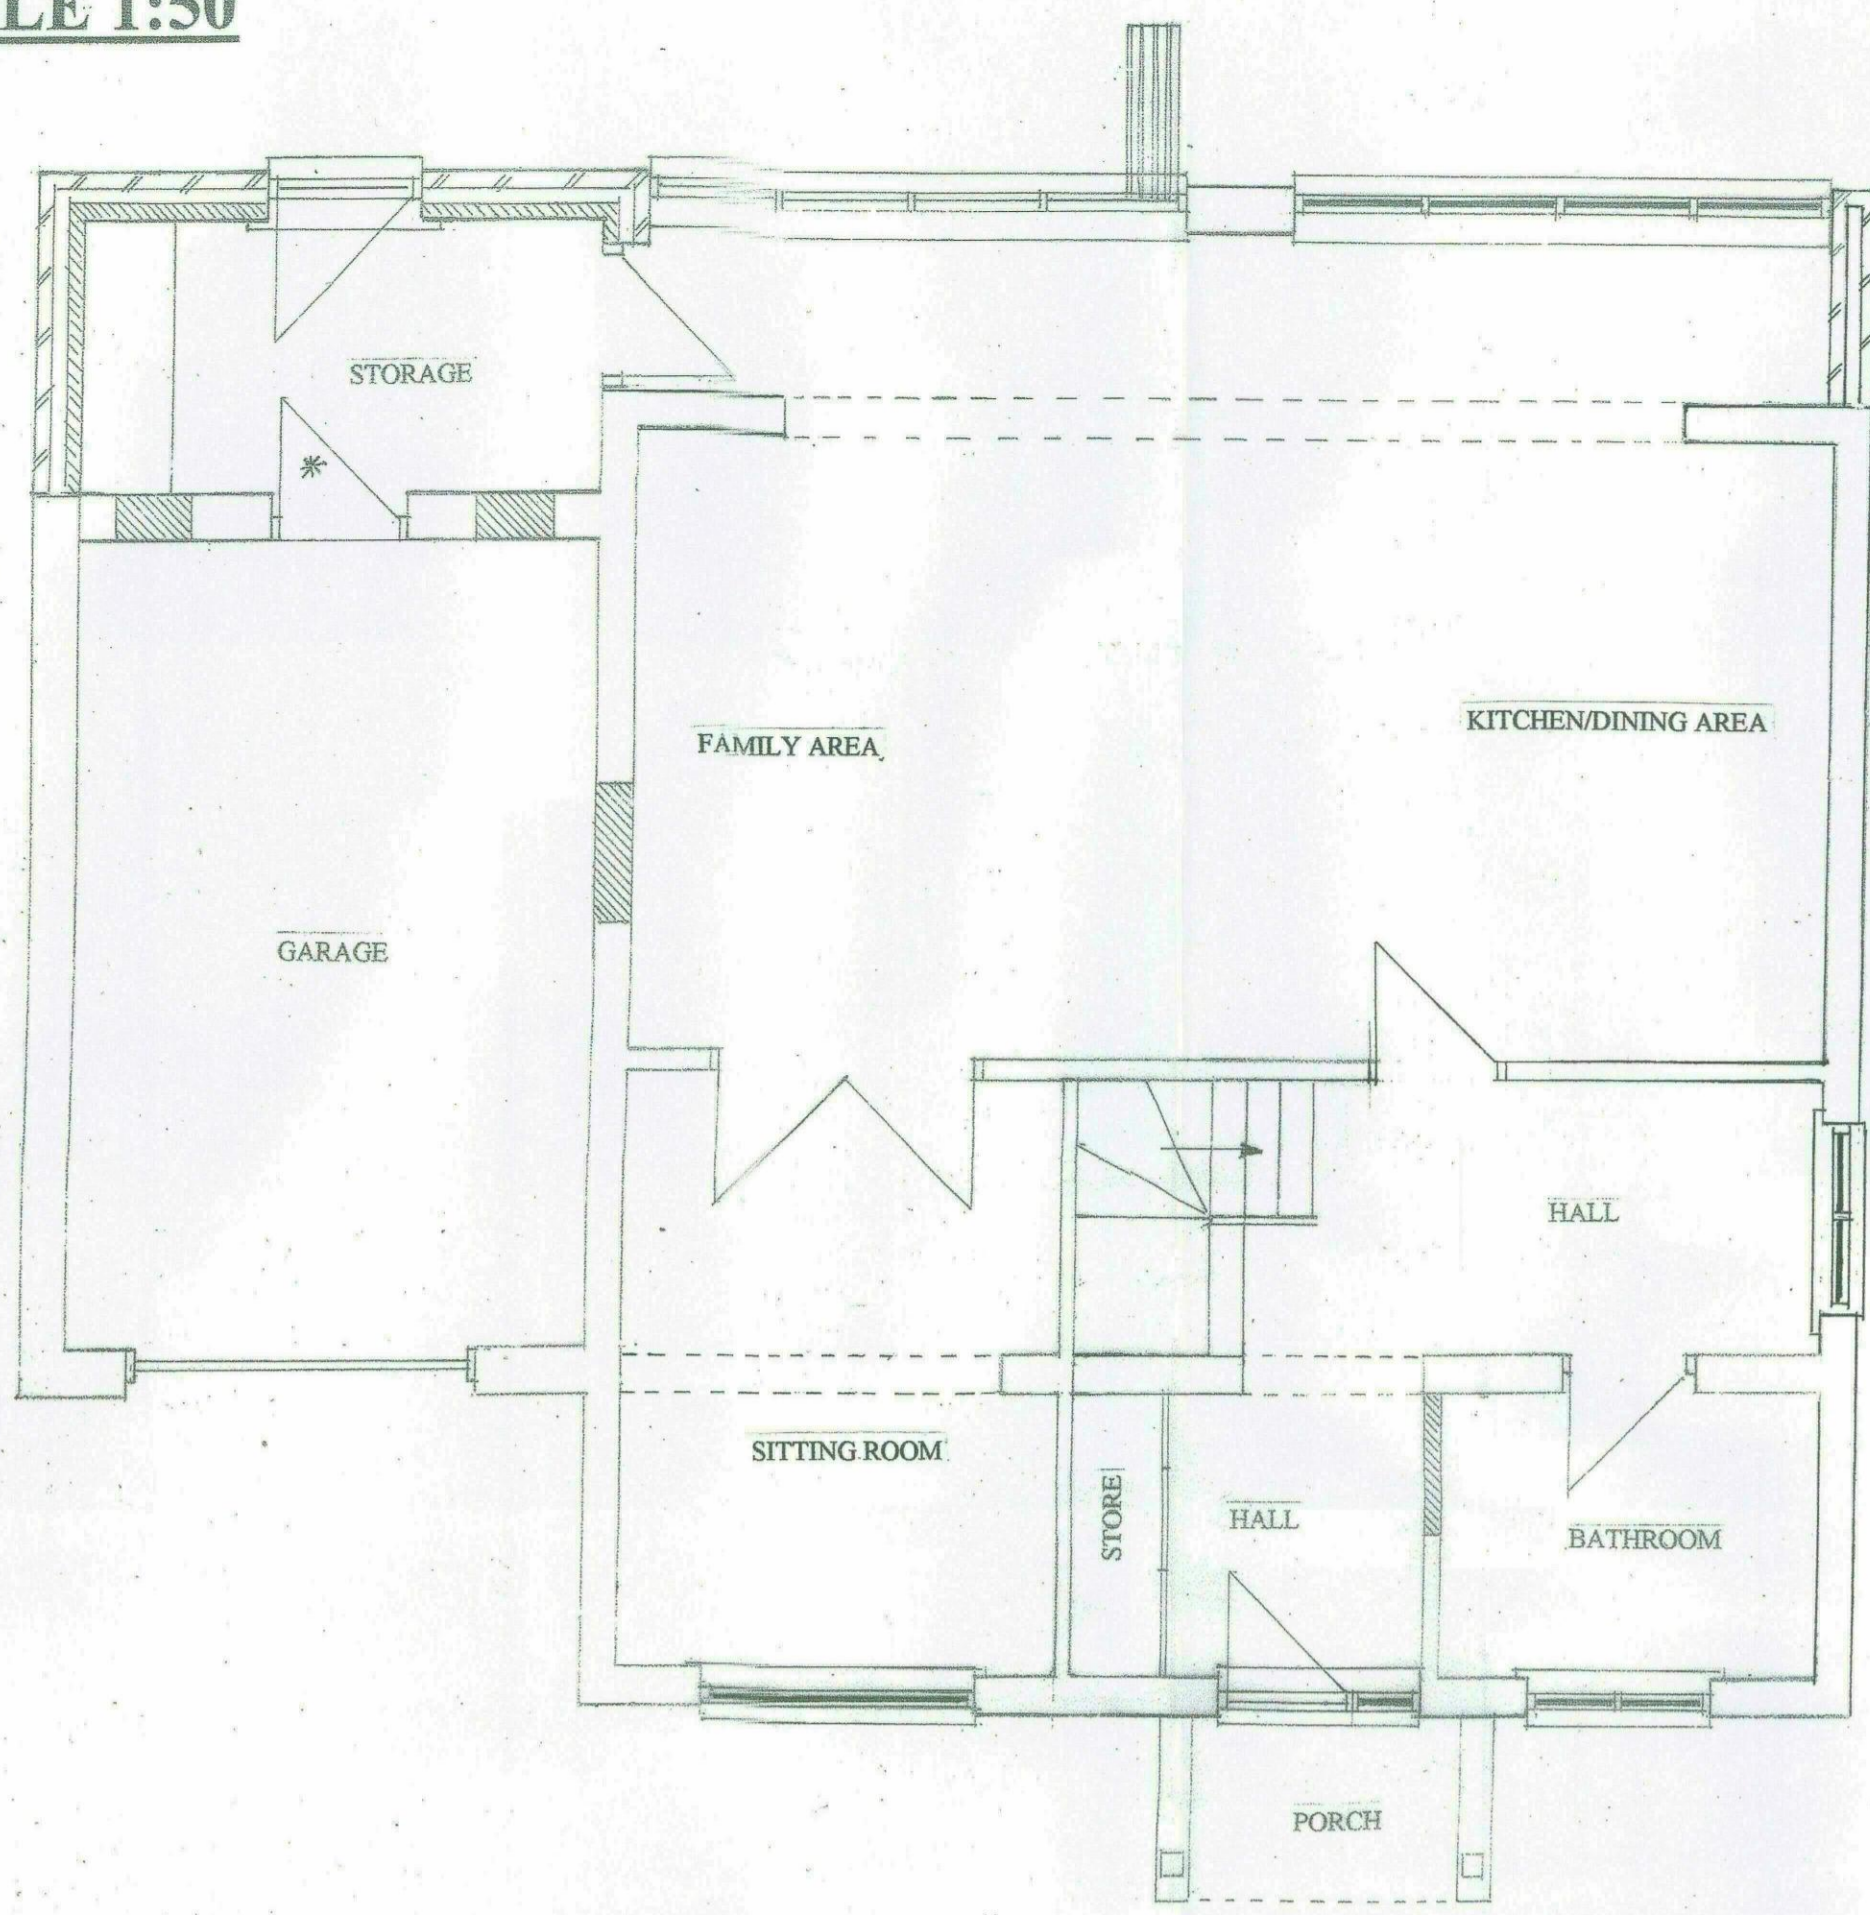


PROPOSED GROUND FLOOR LAYOUT

SCALE 1:50

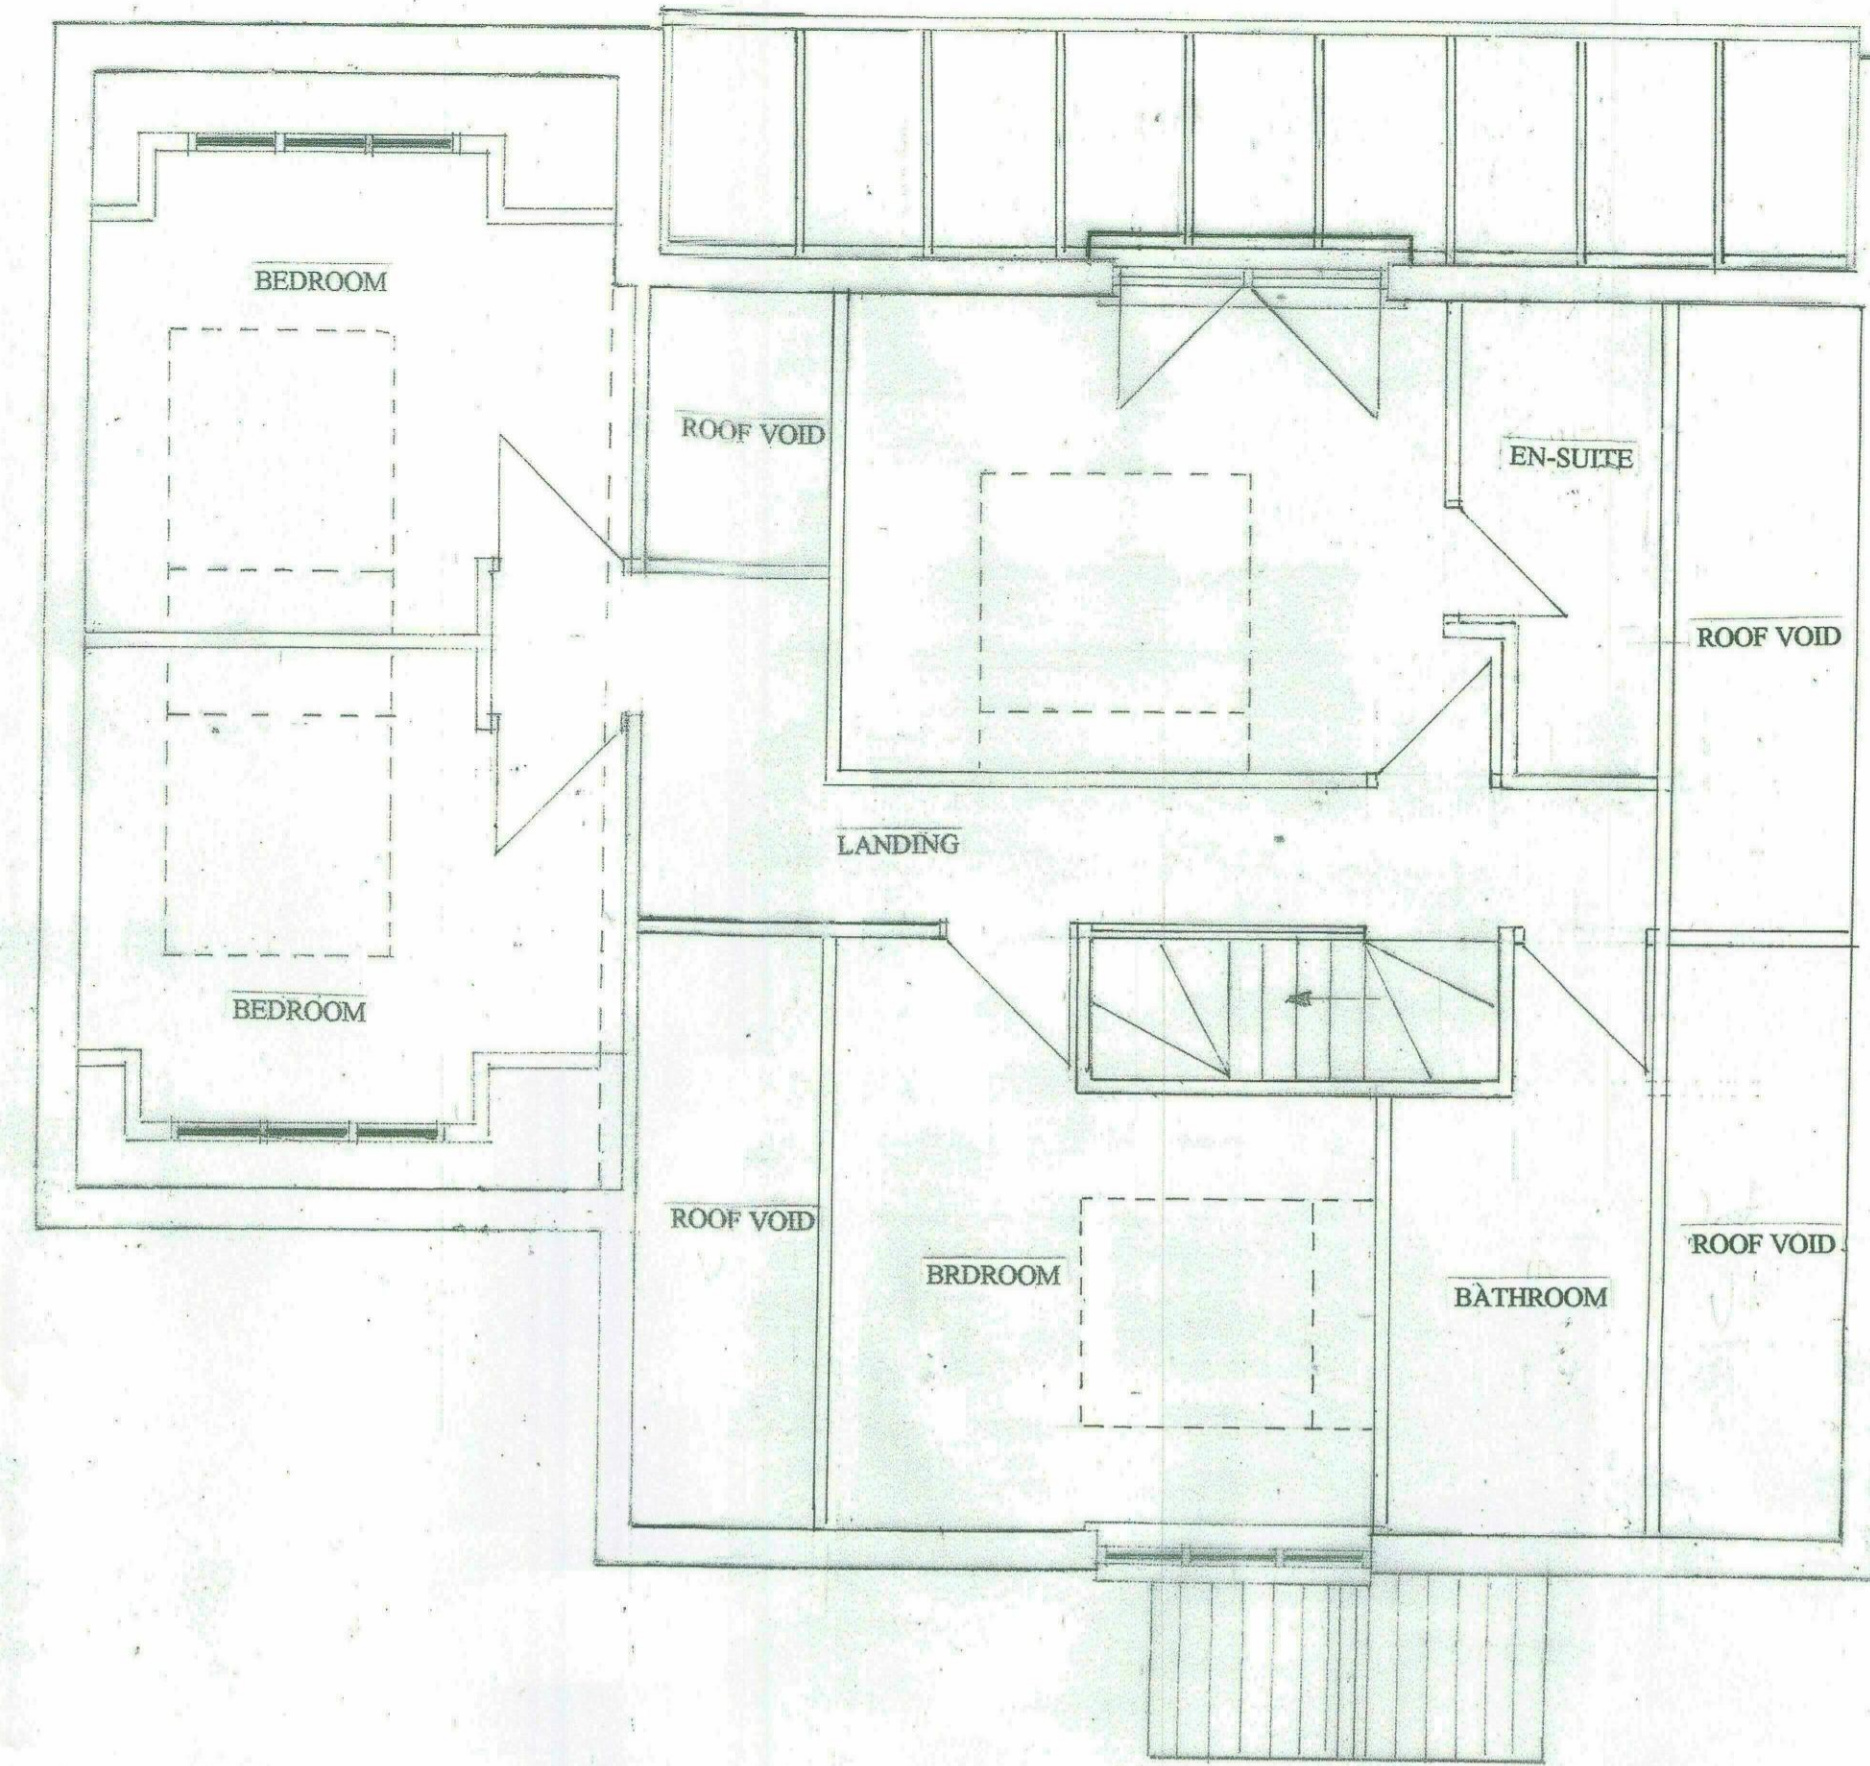

PROPOSED FIRST FLOOR LAYOUT

REVISION B

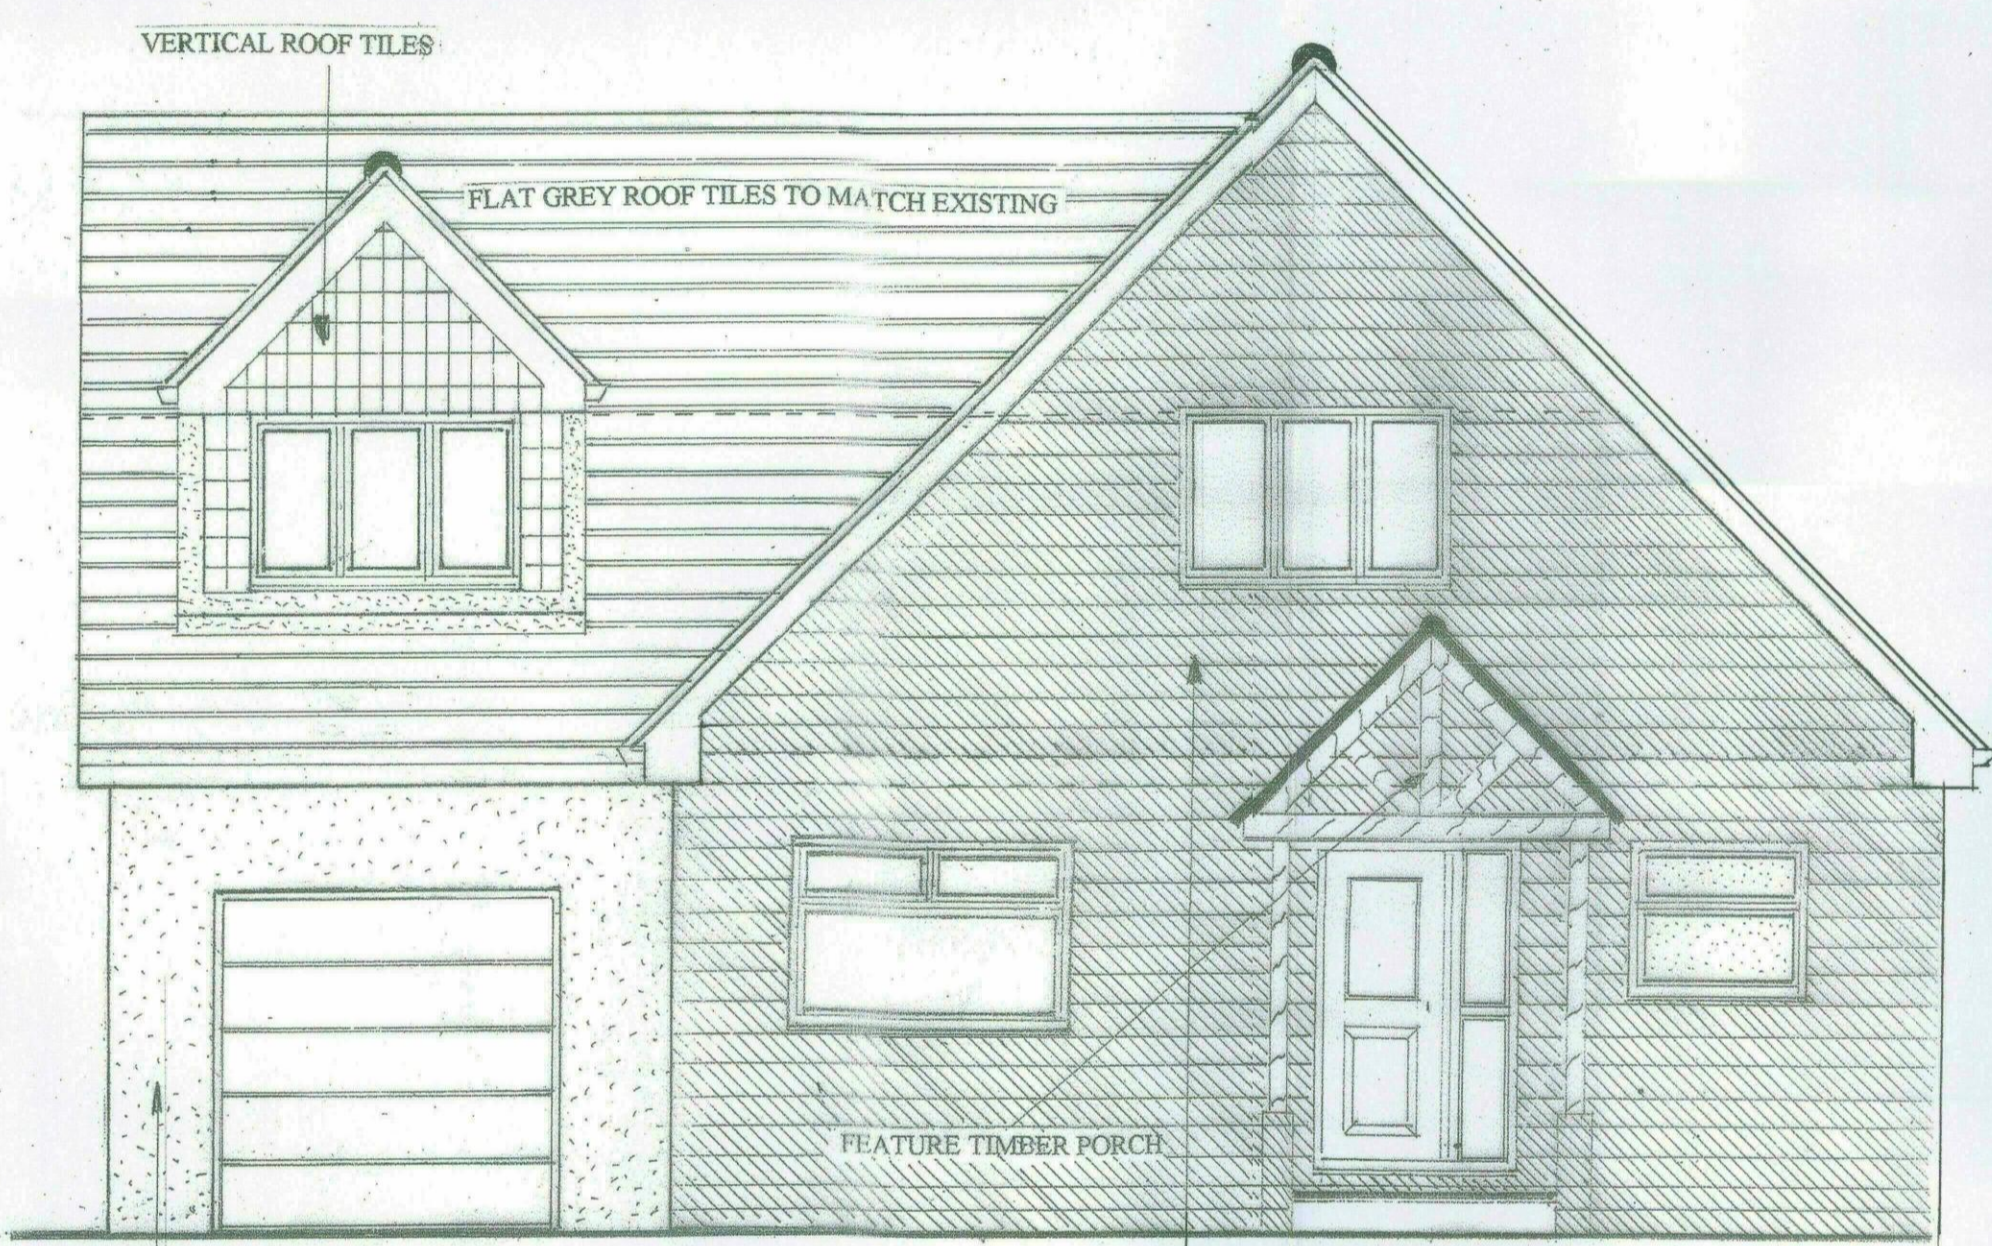

EXISTING BRICKWORK TO RECEIVED A SMOOTH RENDER FINISH PAINTED WHITE

RANDOMLEY COURSED STONEMWORK

PROPOSED FRONT ELEVATION

SCALE 1:50



SMOOTH RENDER FINISH OVER NEW BLOCKWORK ALL PAINTED WHITE

SMOOTH RENDER FINISH OVER NEW BLOCKWORK ALL PAINTED WHITE

PROPOSED REAR ELEVATION

SCALE 1:50