



PROPOSED- FRONT ELEVATION

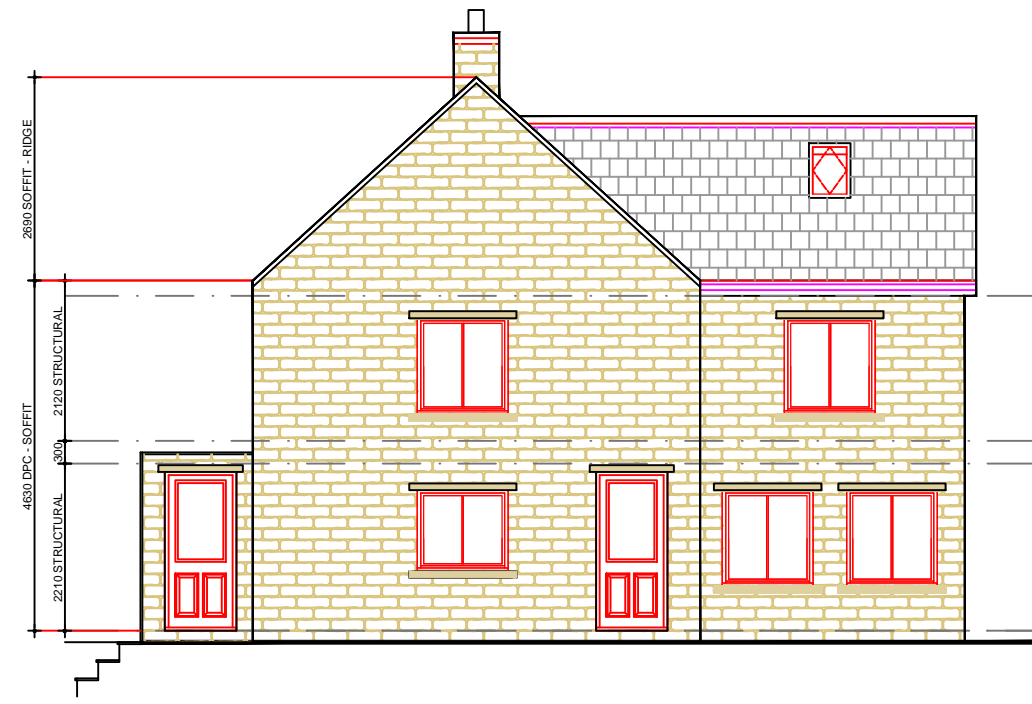

PROPOSED- RIGHT GABLE ELEVATION



PROPOSED- REAR ELEVATION

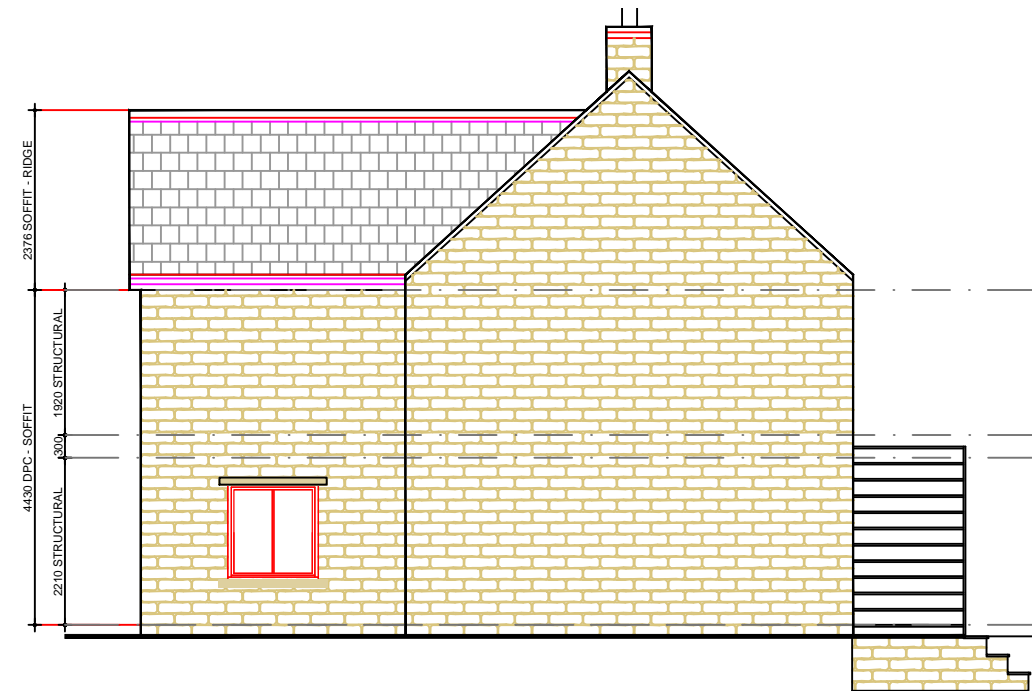

PROPOSED- LEFT GABLE ELEVATION

DIAL HOUSE  
BILLINGLEY

Title: Proposed- Planning Elevations

Drawing No: 02

Scale: 1:100@A3 Date: 15.07.16 Drawn: AN

Rev:

Description:

Date: