


REAR ELEVATION



SECTION A-A

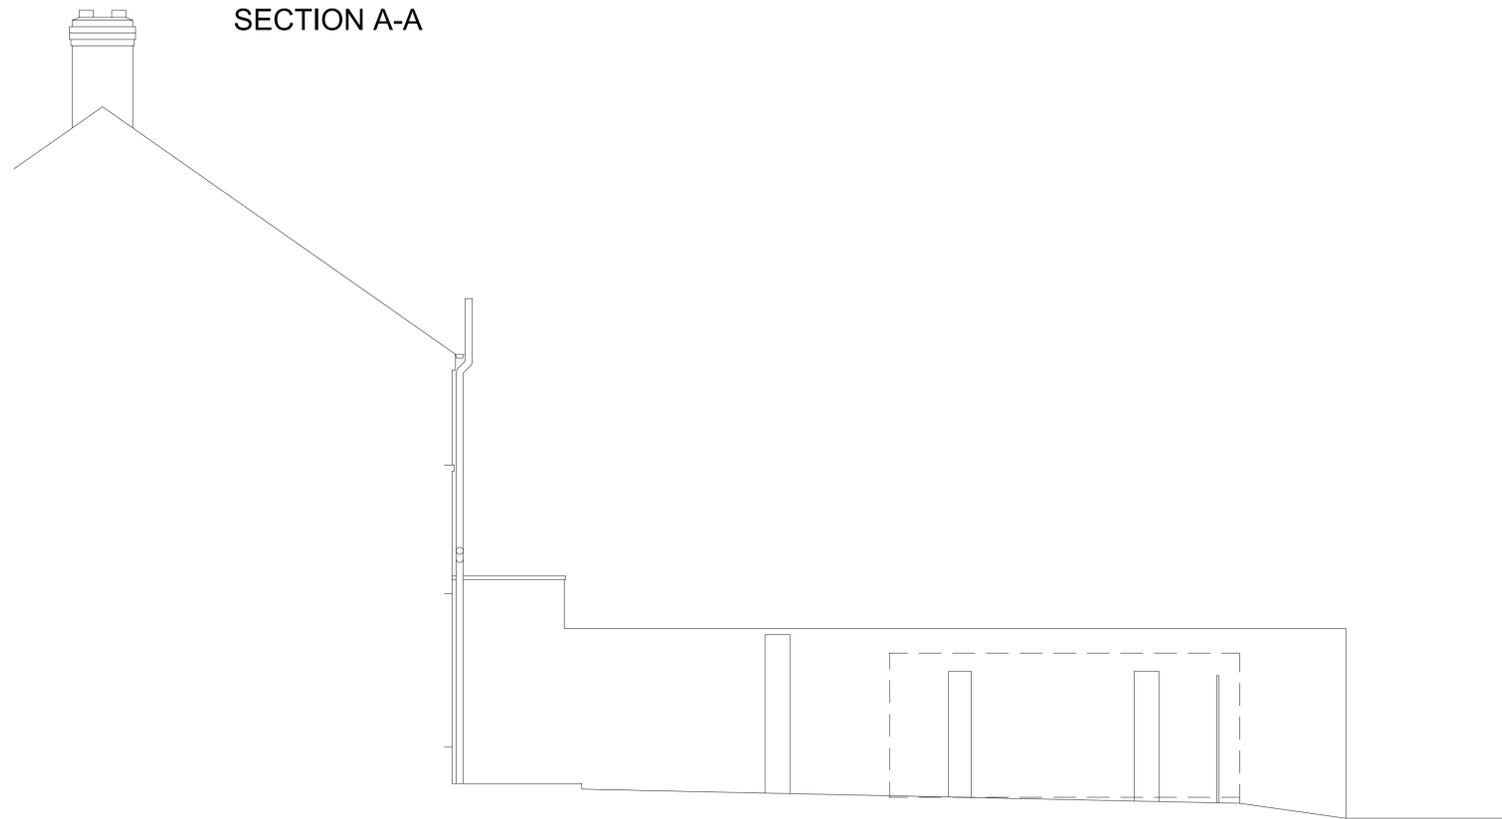

SECTION B-B



- NOTES:
1. Do not scale this drawing to ascertain dimensions. In all cases figured dimensions to be followed. All dimensions to be checked on site before work commences
 2. © This drawing is the copyright of Llana Design Services Limited and may not be reproduced in part or in whole without prior written permission.

| Rev. | Date | Description | Drawn | Approved |
|------|------|-------------|-------|----------|
| | | | | |



LLANA DESIGN SERVICES LIMITED
 16 HEYBECK LANE DEWSBURY WF12 7QY
 Tel: +44 1924 440736

Client: J WALLIS

Project: 107 HOUGHTON ROAD, THURNSCOE
 REPLACEMENT OF EXISTING GARAGE

Drawing: REAR ELEVATION AND SECTIONS
 AS EXISTING

| | |
|-------------------------|----------------|
| Scale: 1:50 @ A1 | Drawn by: GT |
| Date: 15.09.25 | Checked by: CT |
| Drawing no: L0209/10:02 | Revision: - |