






West (Front) Elevation

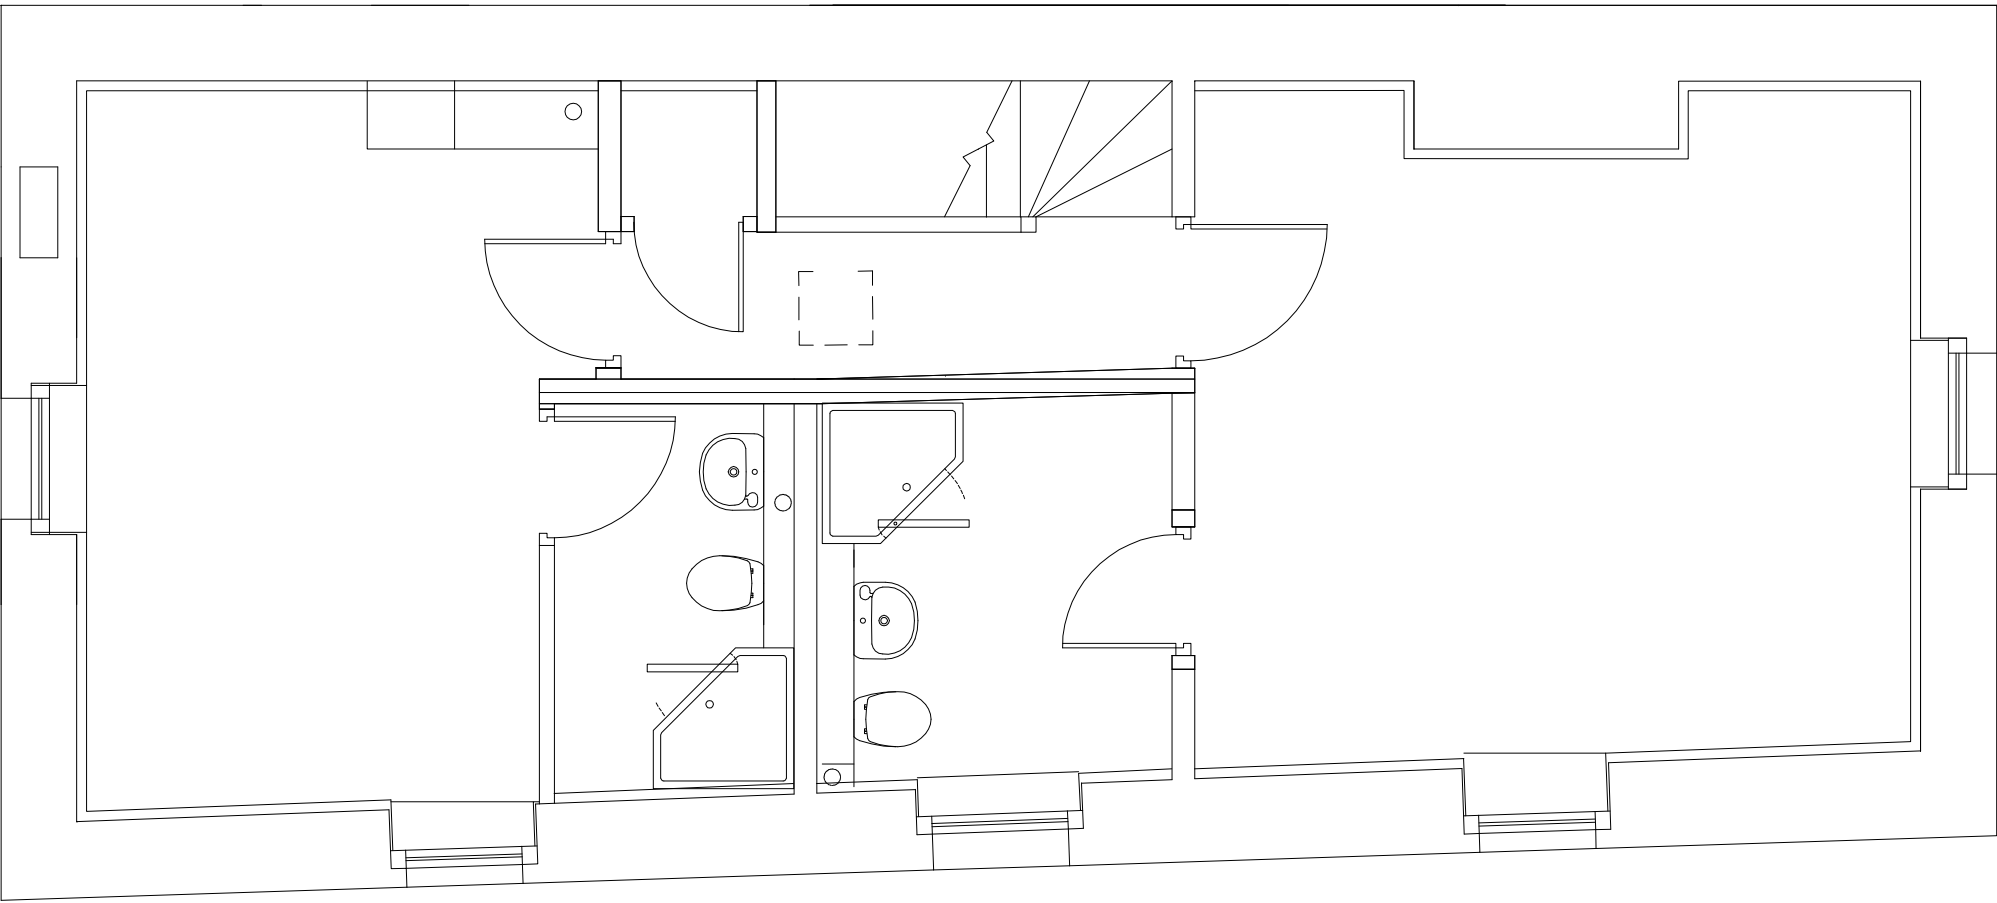


First Floor Plan

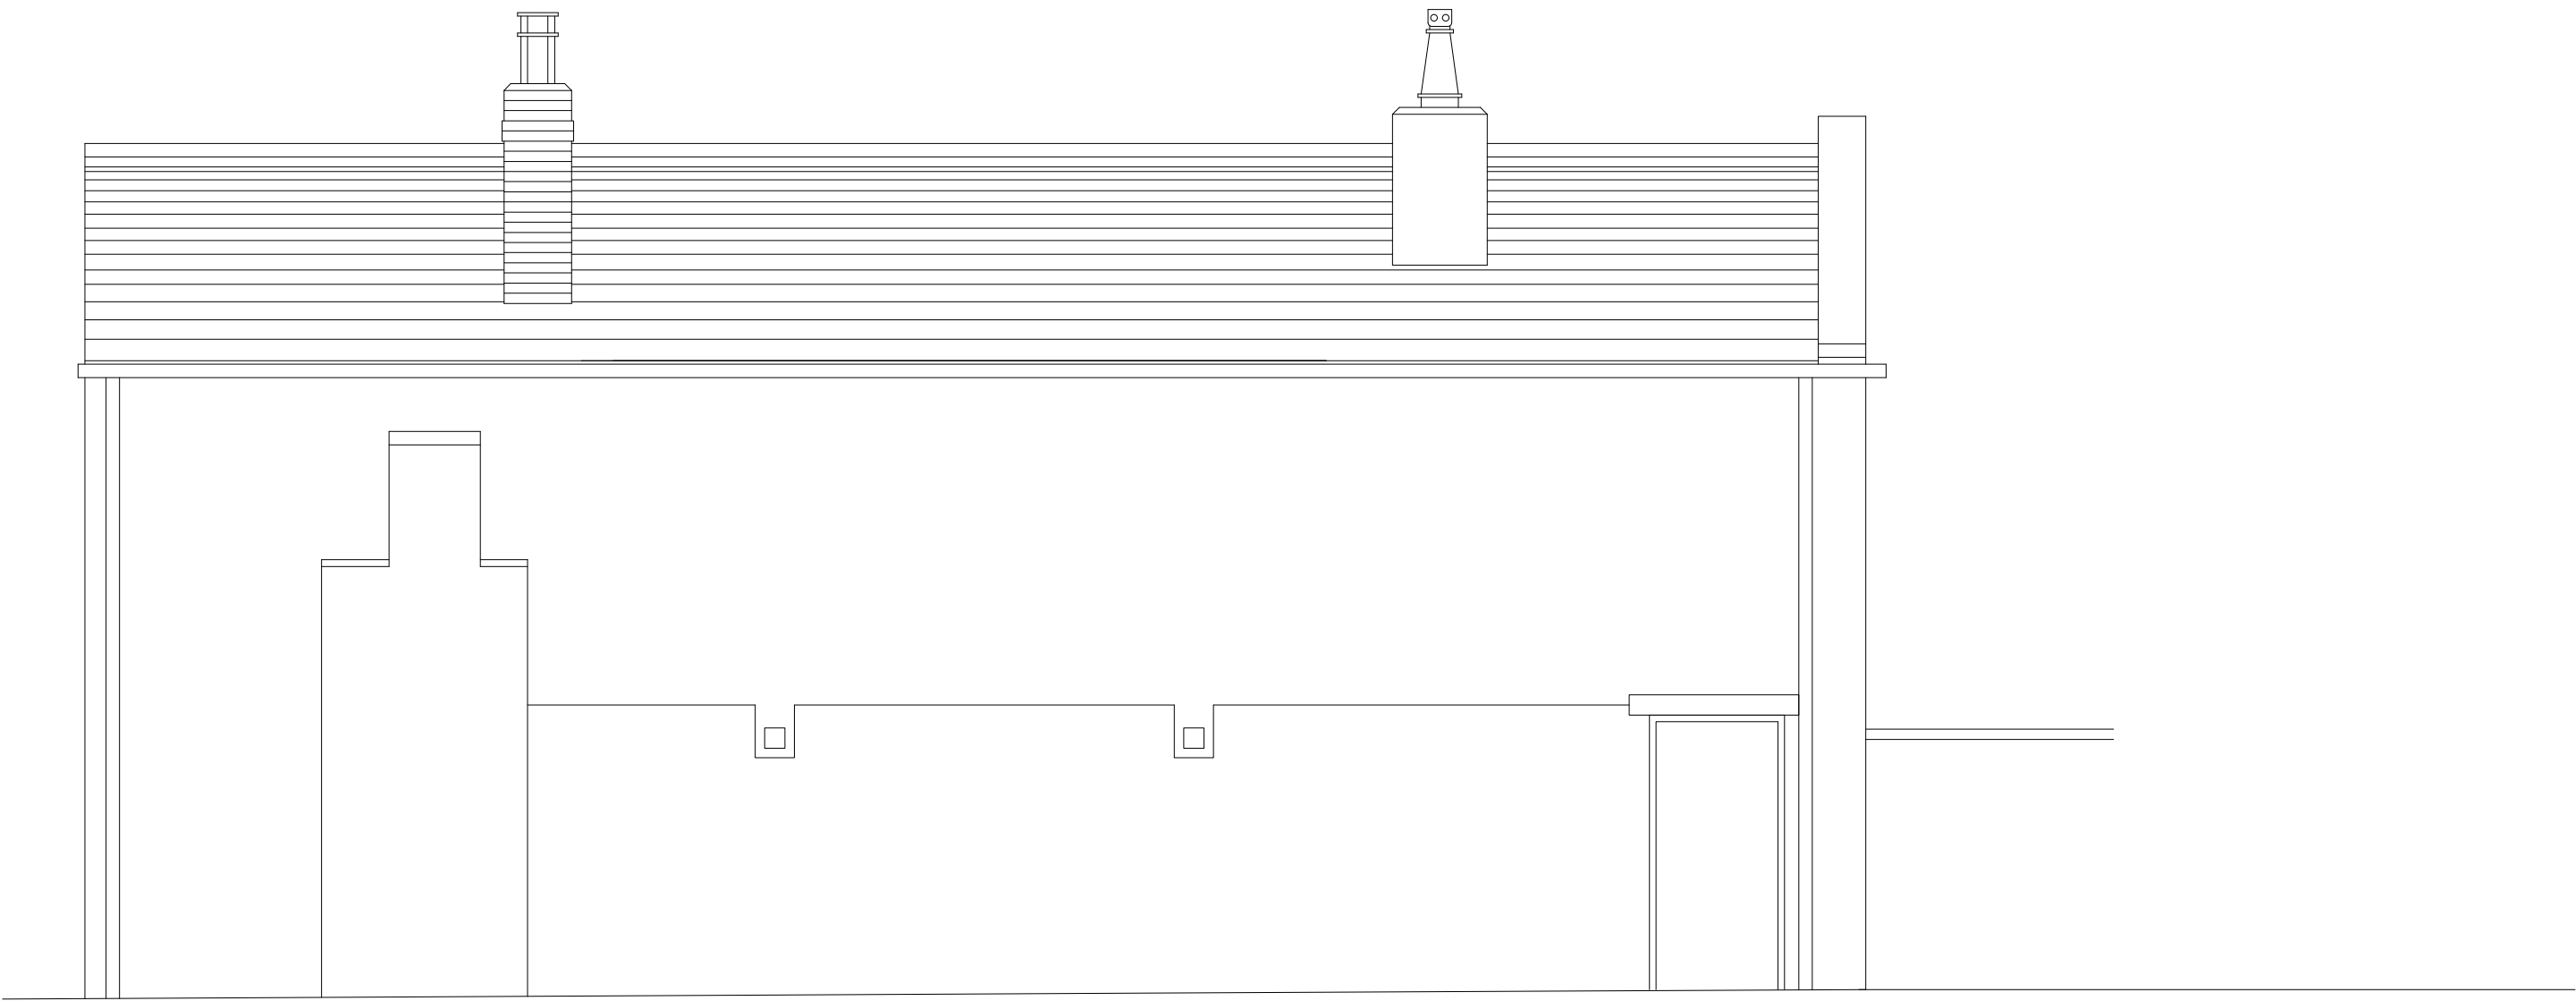

East (Rear) Elevation

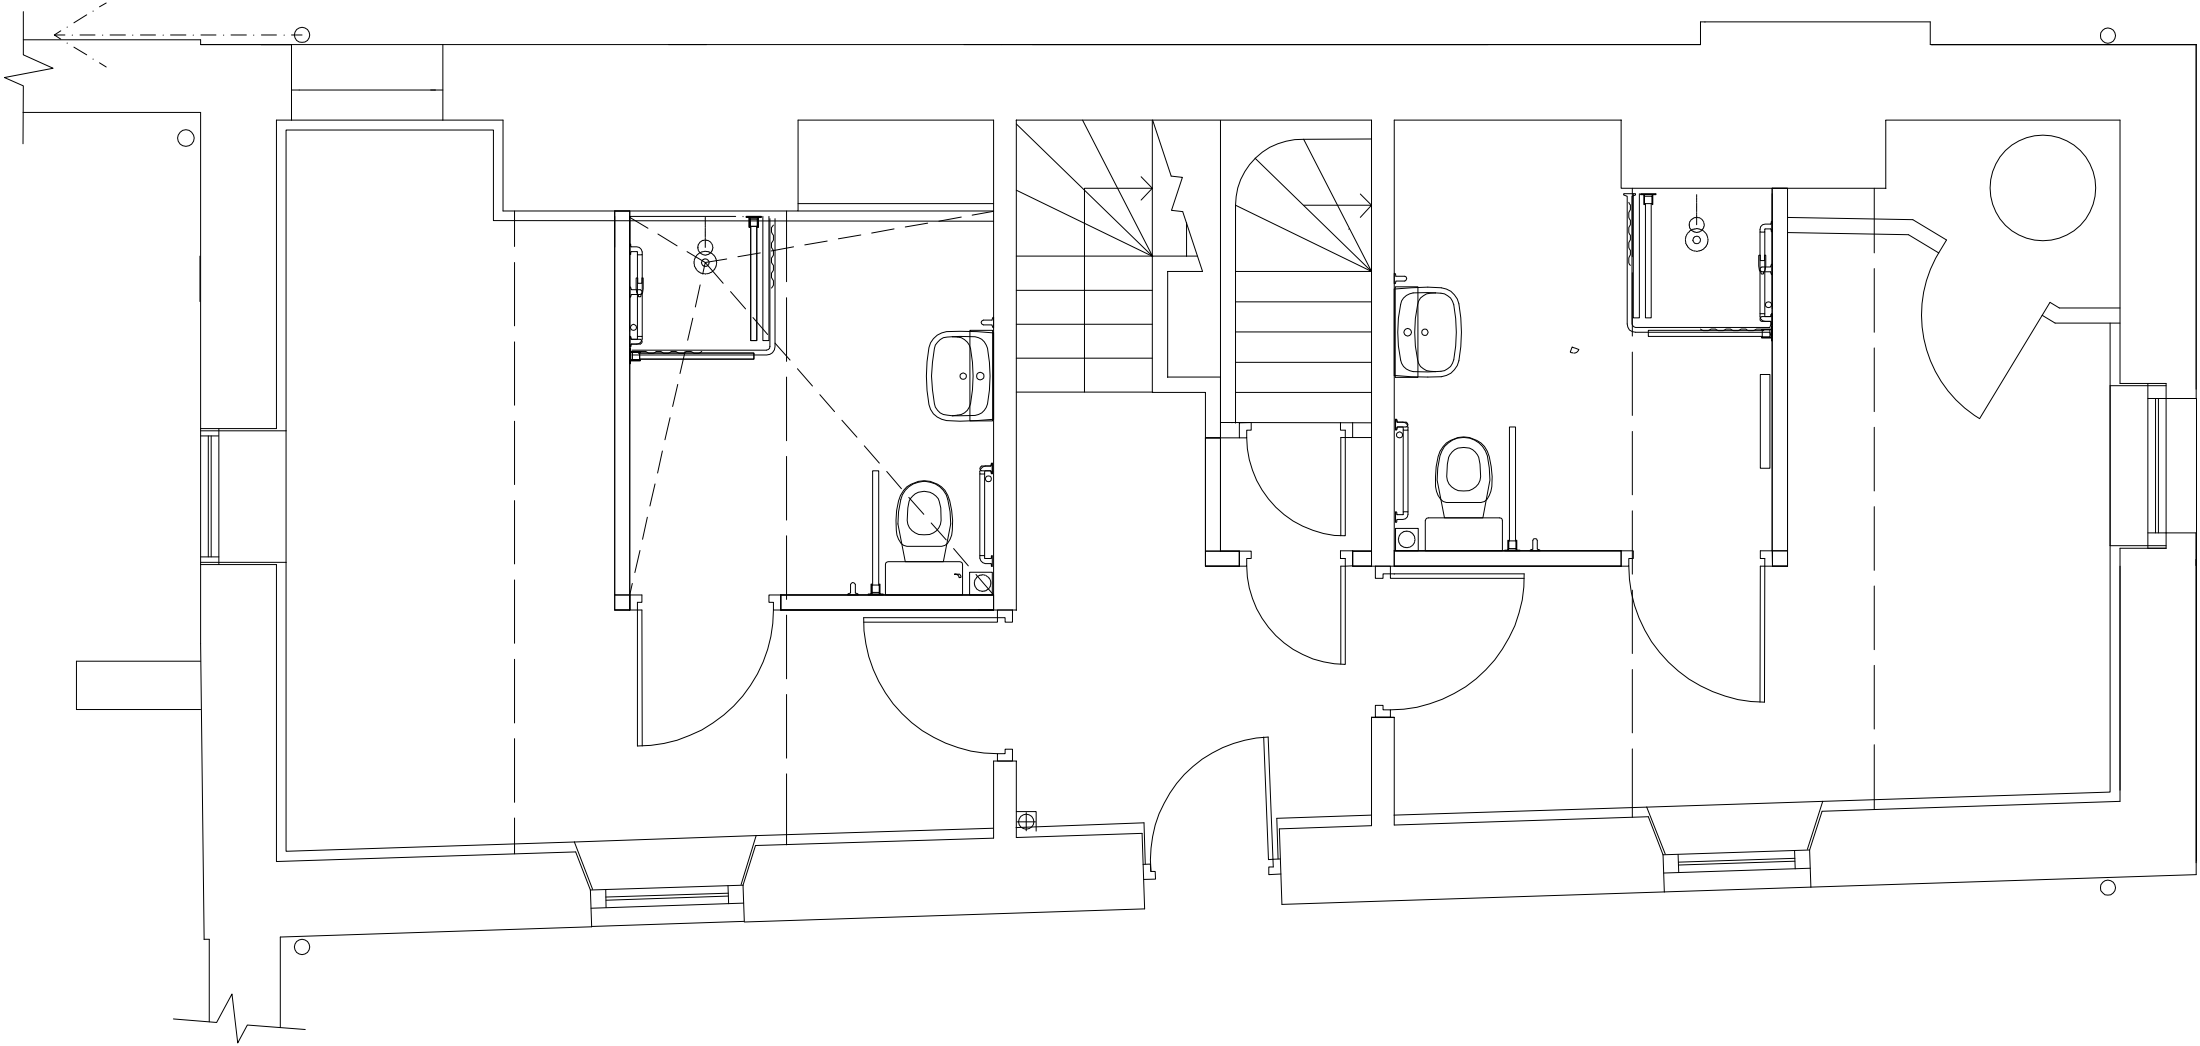


Ground Floor Plan

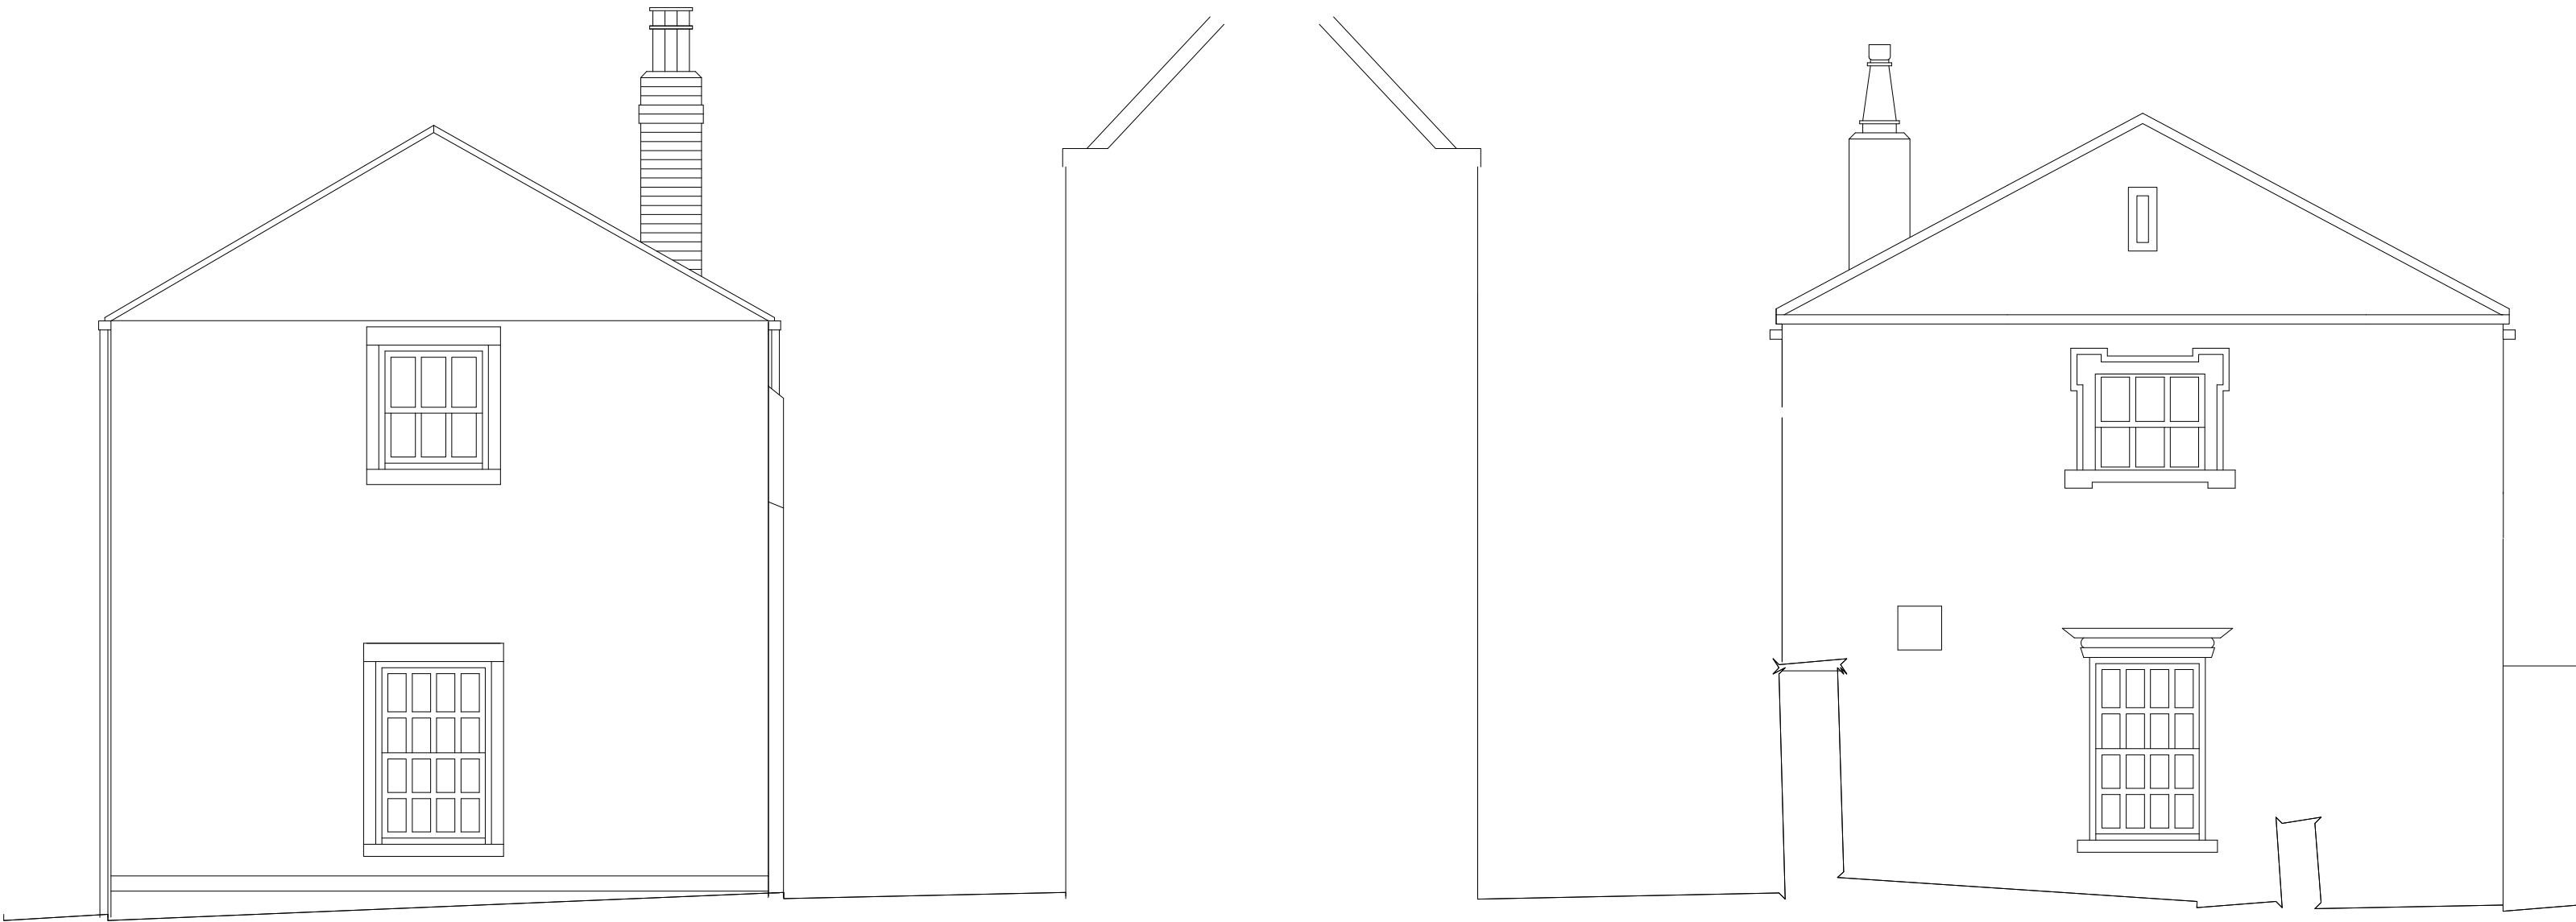

North (Yard) Elevation

South (Roadway) Elevation

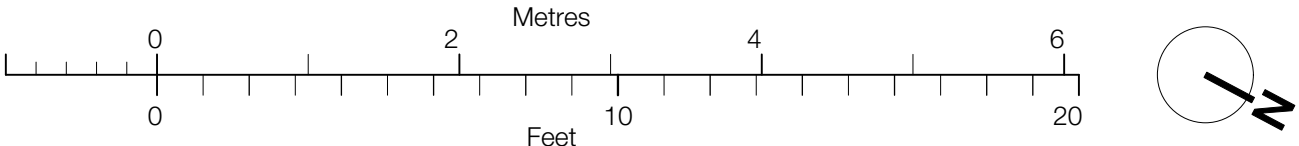

Revision	
Project	Alterations to Home Farm
Address	Wentworth Castle, Stainborough, Barnsley
Client	The Northern College
Drawing	Farmhouse as Existing



www.storah.com	mail@storah.com	01706 813214	
Scale	Sheet Size	Date	Drawn
1:100	ISO A1	14/02/2022	RAS

Drawing Number	Revision
22-006 - 010	